

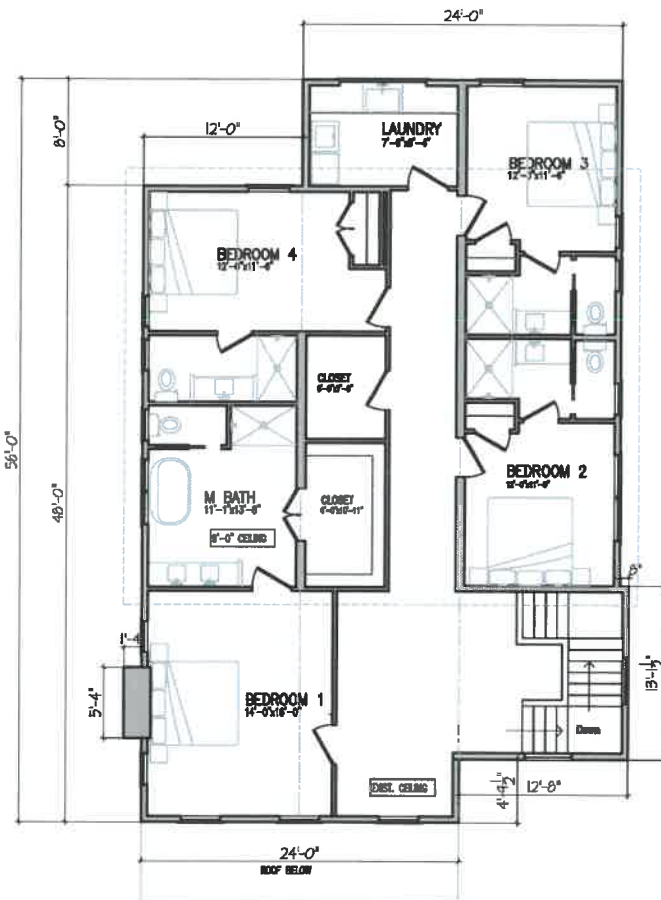


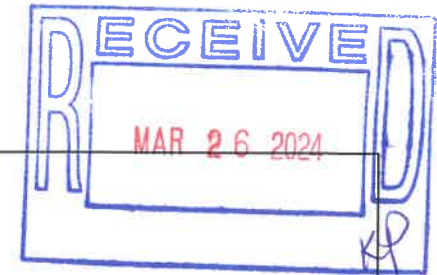

2nd Floor Plan  
1/8" = 1'-0"  
0 4 8 16  
1870 Square Feet

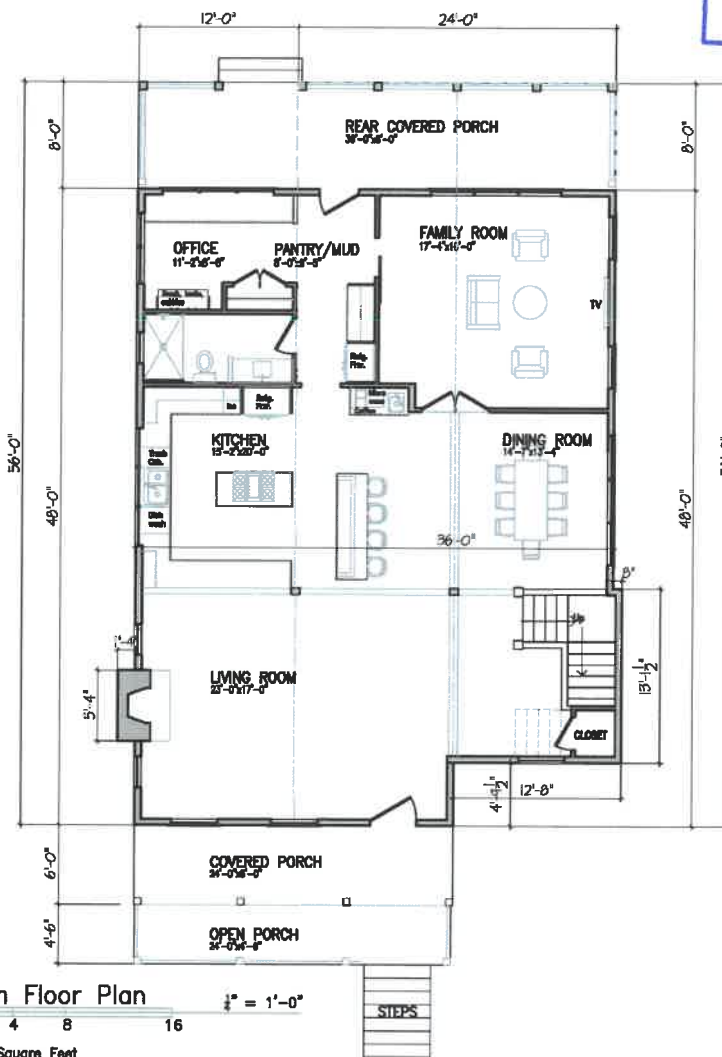

Main Floor Plan  
1/8" = 1'-0"  
0 4 8 16  
1880 Square Feet

**APPROVED**

Date: 7.9.24  
File #: H324.041.016

Richard Clements Architect, PLLC  
1520 Meigs Lane  
Oshtemo, MI 49729  
richard@rca2360.com 980.370.3681

JACQUISS COTTAGE

6948 MAIN ST.  
MACKINAC ISLAND, MI 49757

date: 3.25.24  
project: 2216

sheet:

A1.1

created: 2024

File No. H324.041.016


Exhibit D

Date 3.26.24

Initials KP


APPROVED

Date: 7.9.24  
File #:

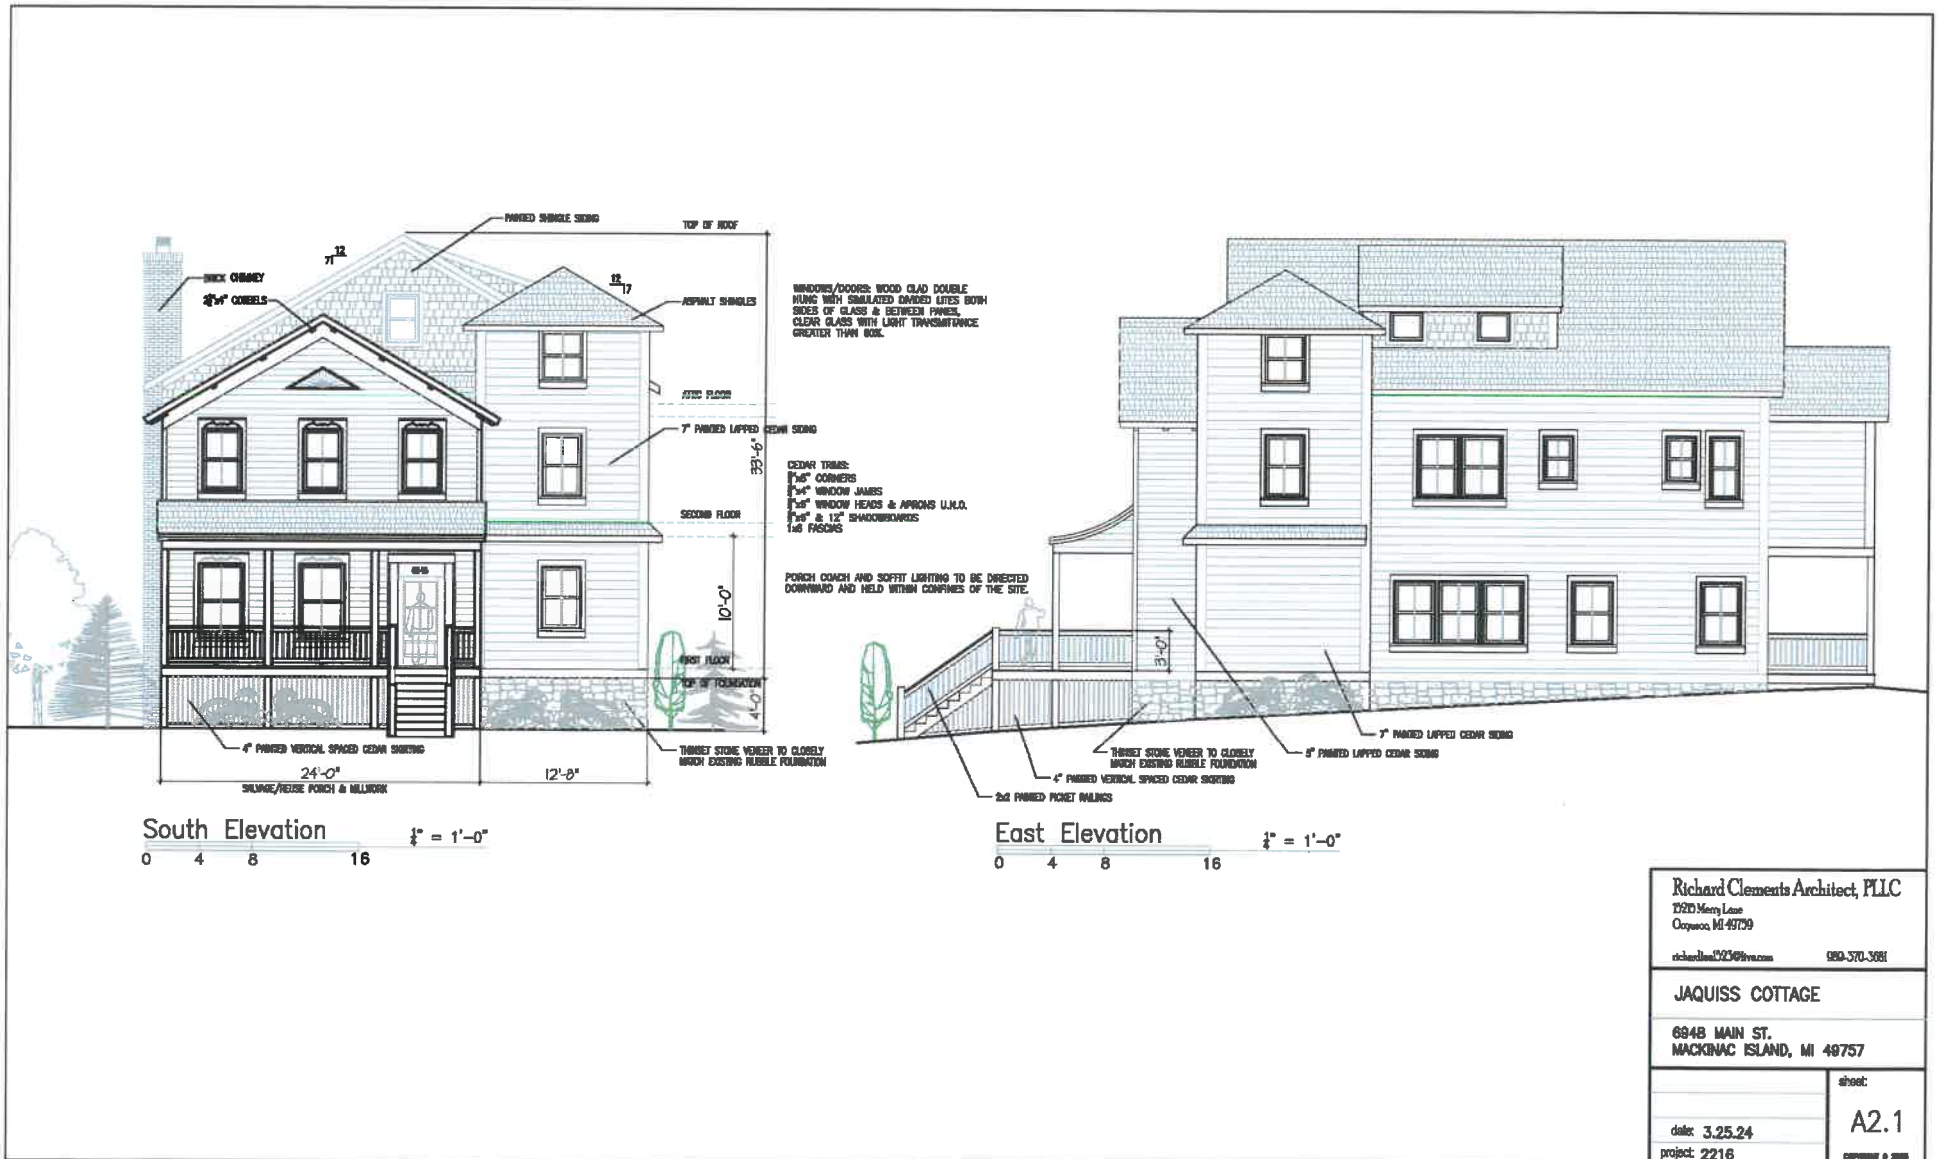

**APPROVED**


Date: 7.9.24  
File #: \_\_\_\_\_

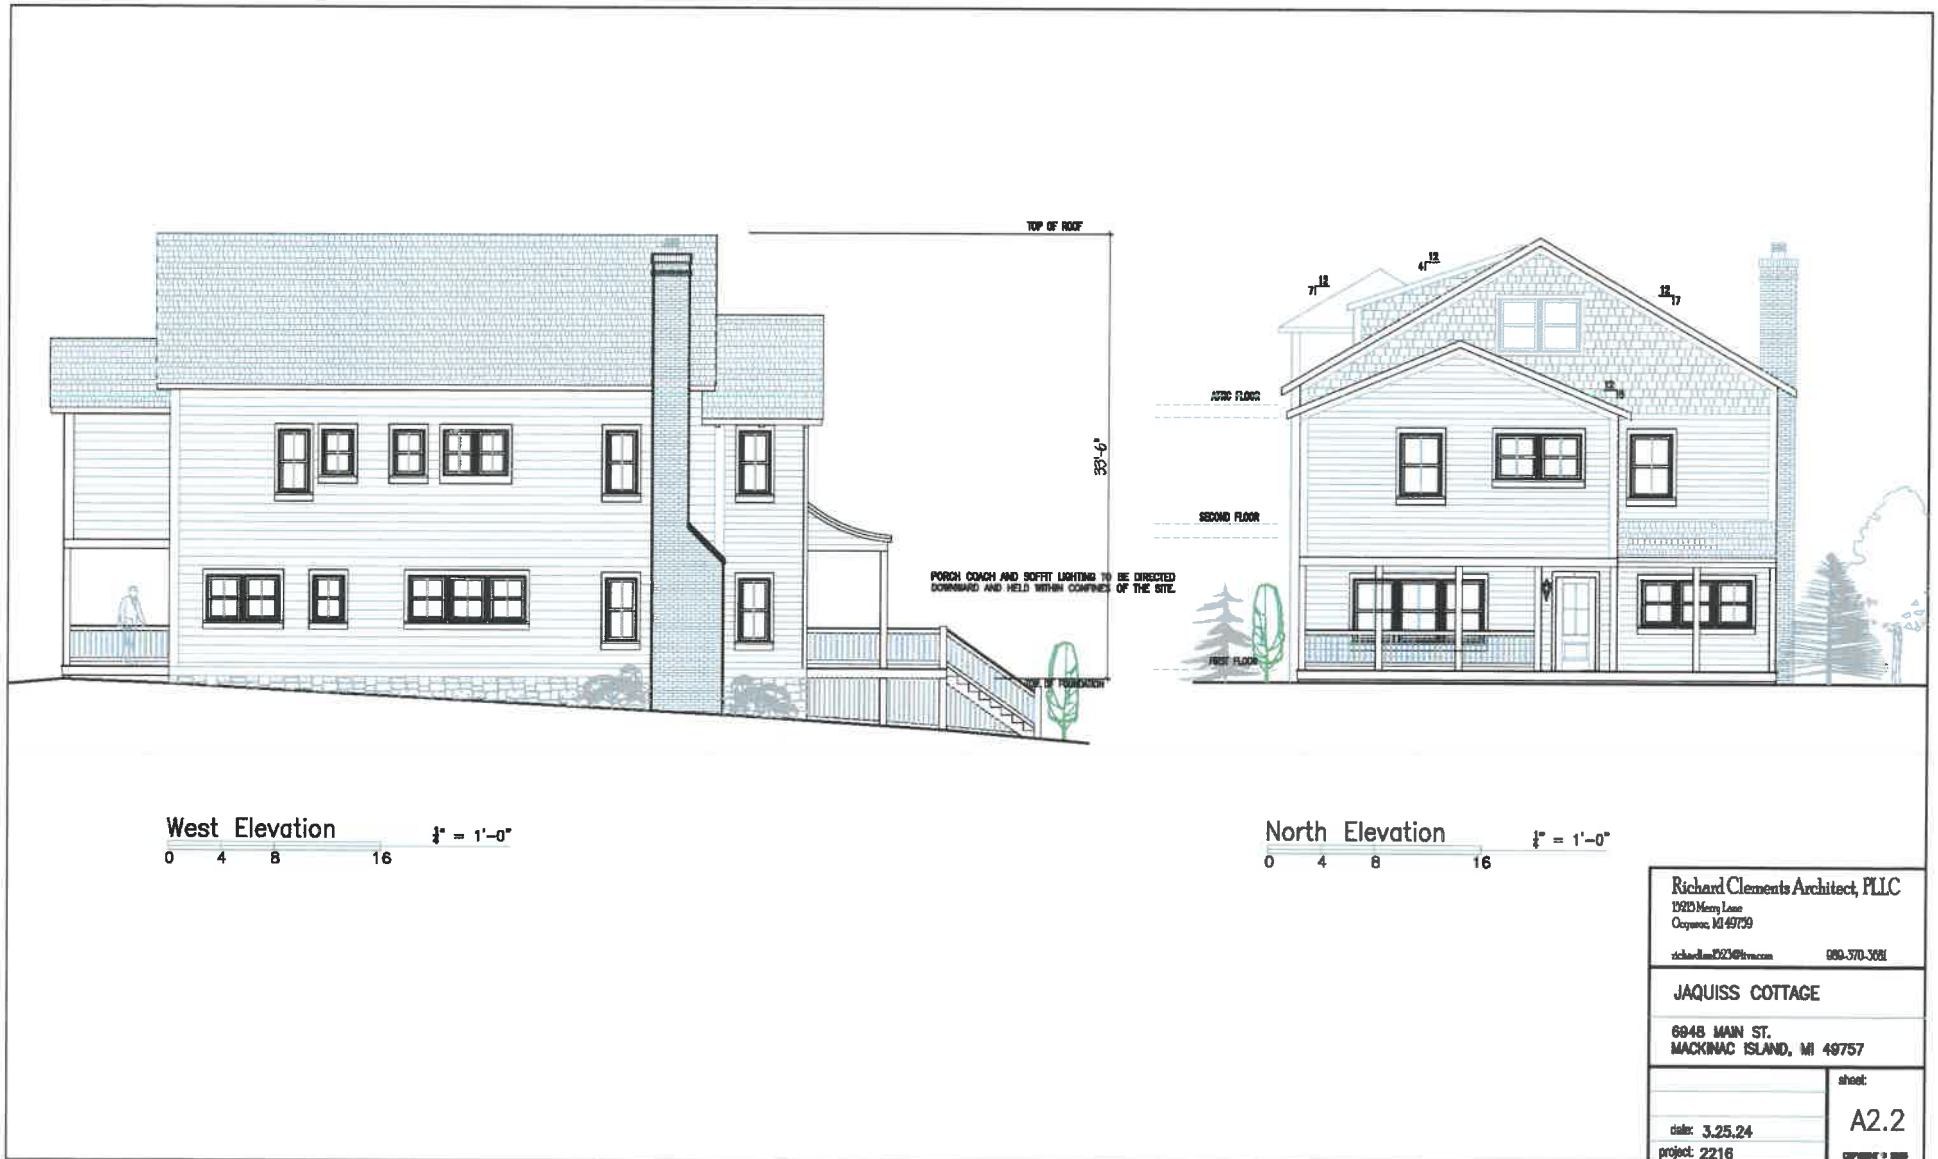







RECEIVED  
SEP 24 2024

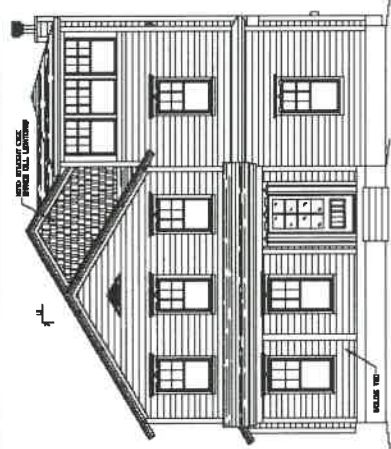


FRONT ELEVATION

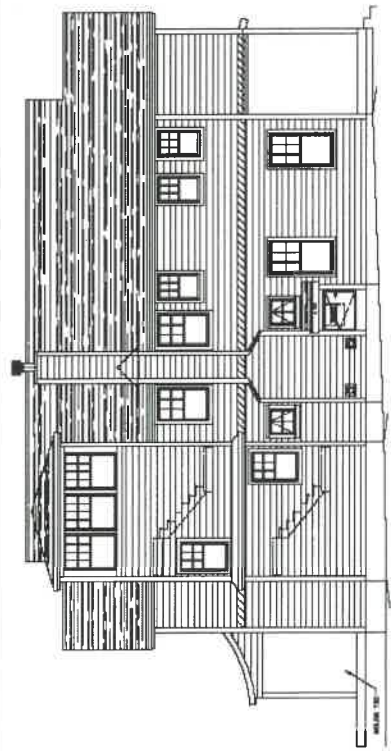

RIGHT ELEVATION

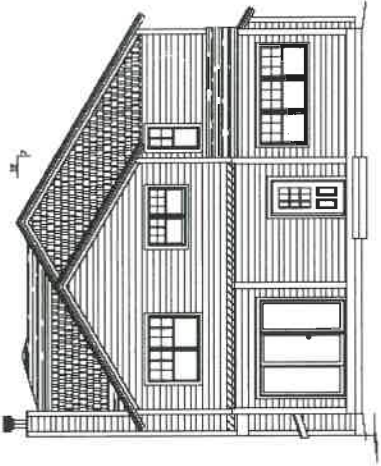

REAR ELEVATION

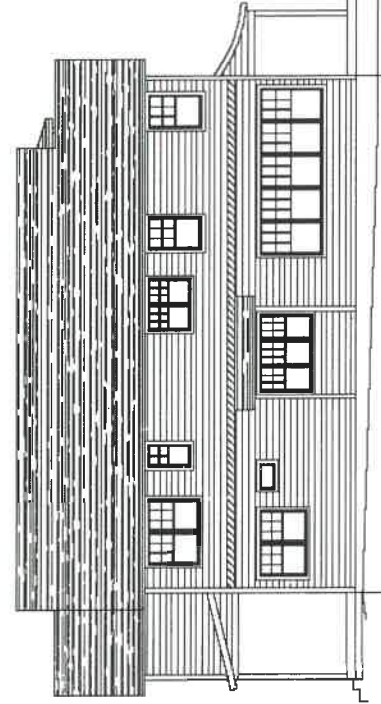


LEFT ELEVATION

1ST FLOOR PLAN  
MAIN FLOOR


DRAWING SCALE 1/8" = 1'-0"

[illegible][illegible]

When applying exterior board type insulation, the thickness of the board must be subtracted from each side of the foundation wall where applied to maintain the outside dimensions of the foundation walls as noted on the drawing.

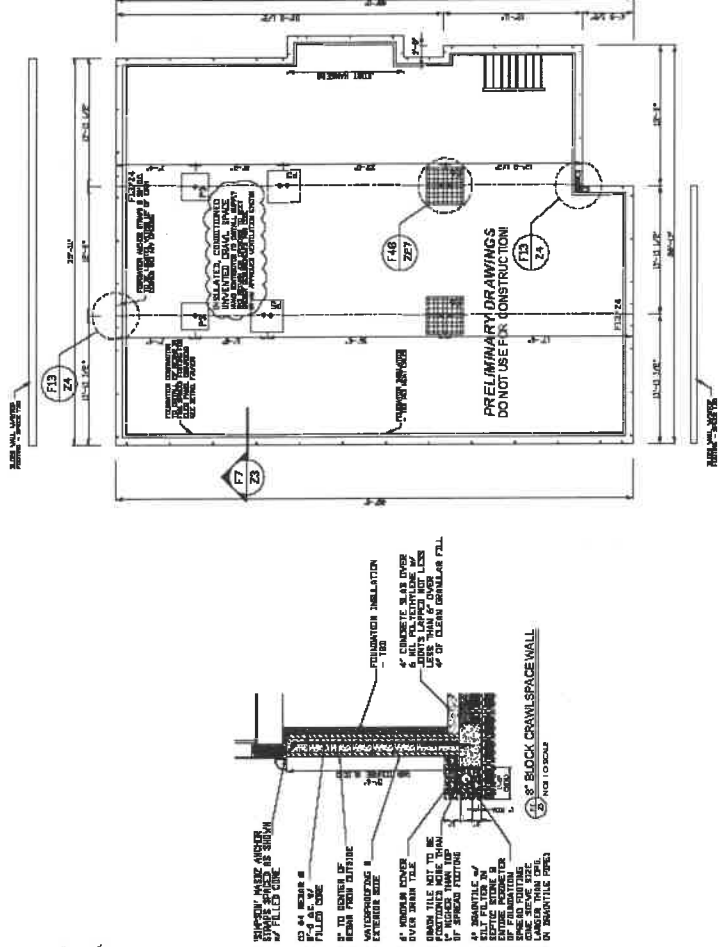

**JOB #C1885**  
DRAWING SCALE 1/8" = 1'-0"

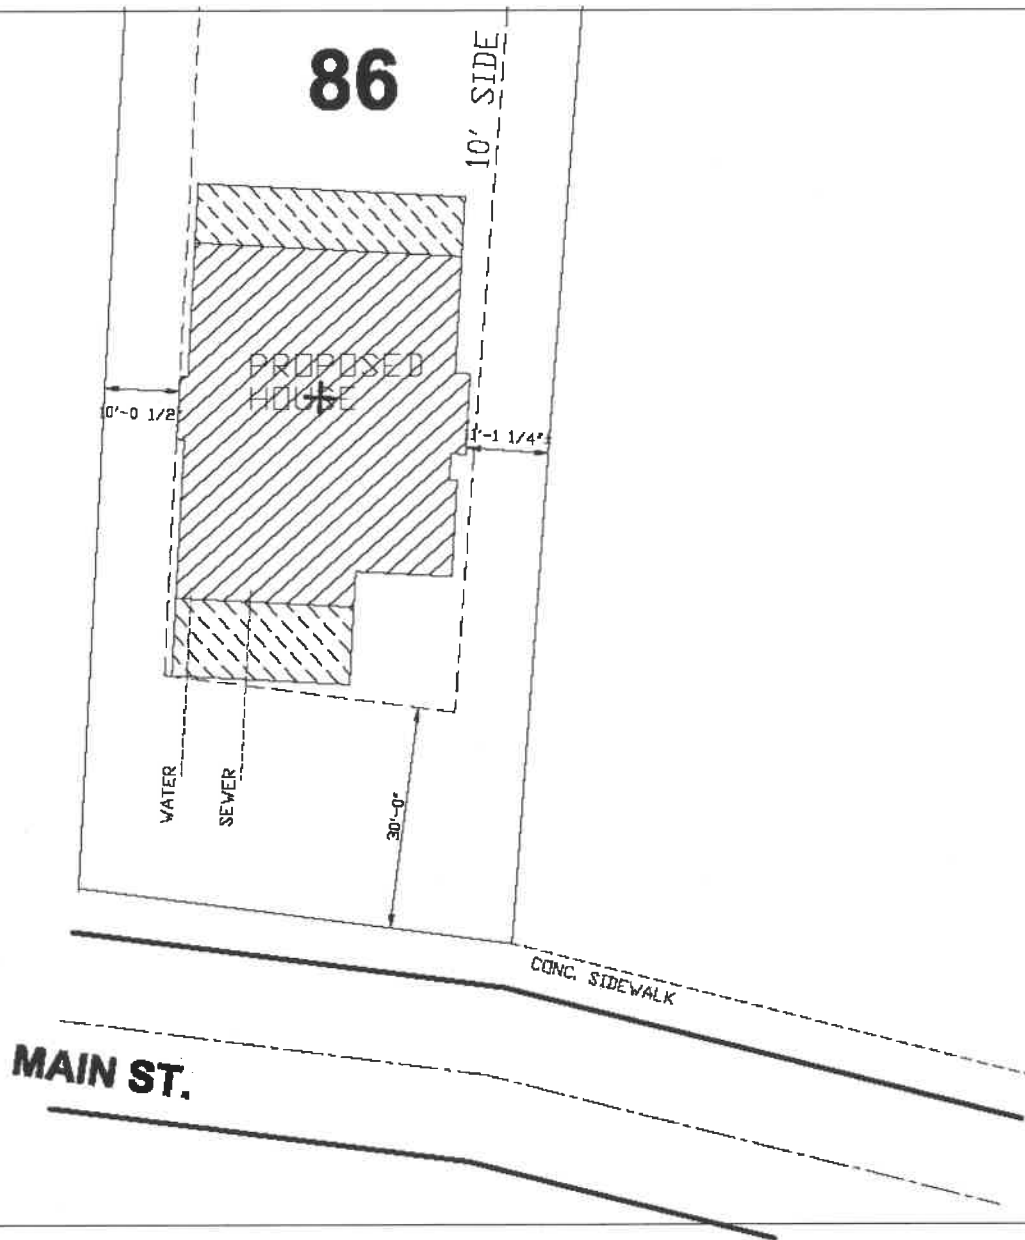

**JOB #C1885**  
DRAWING SCALE 1/16" = 1'-0"

|                |        |                  |              |
|----------------|--------|------------------|--------------|
| revision       | date   | proj             | title        |
| 1              | 9/7/23 | JADUSS RESIDENCE | RYAN SPENDER |
| 2              |        | CUSTOM           |              |
| contact person | date   | originator       | sheet no     |
|                |        |                  | AX           |

**Dickinson Homes**  
1500 W. BREITLING AVE. KINGSFORD, MI 906-774-5800  
WWW.DICKINSONHOMES.COM  
FAX: 906-774-5813