


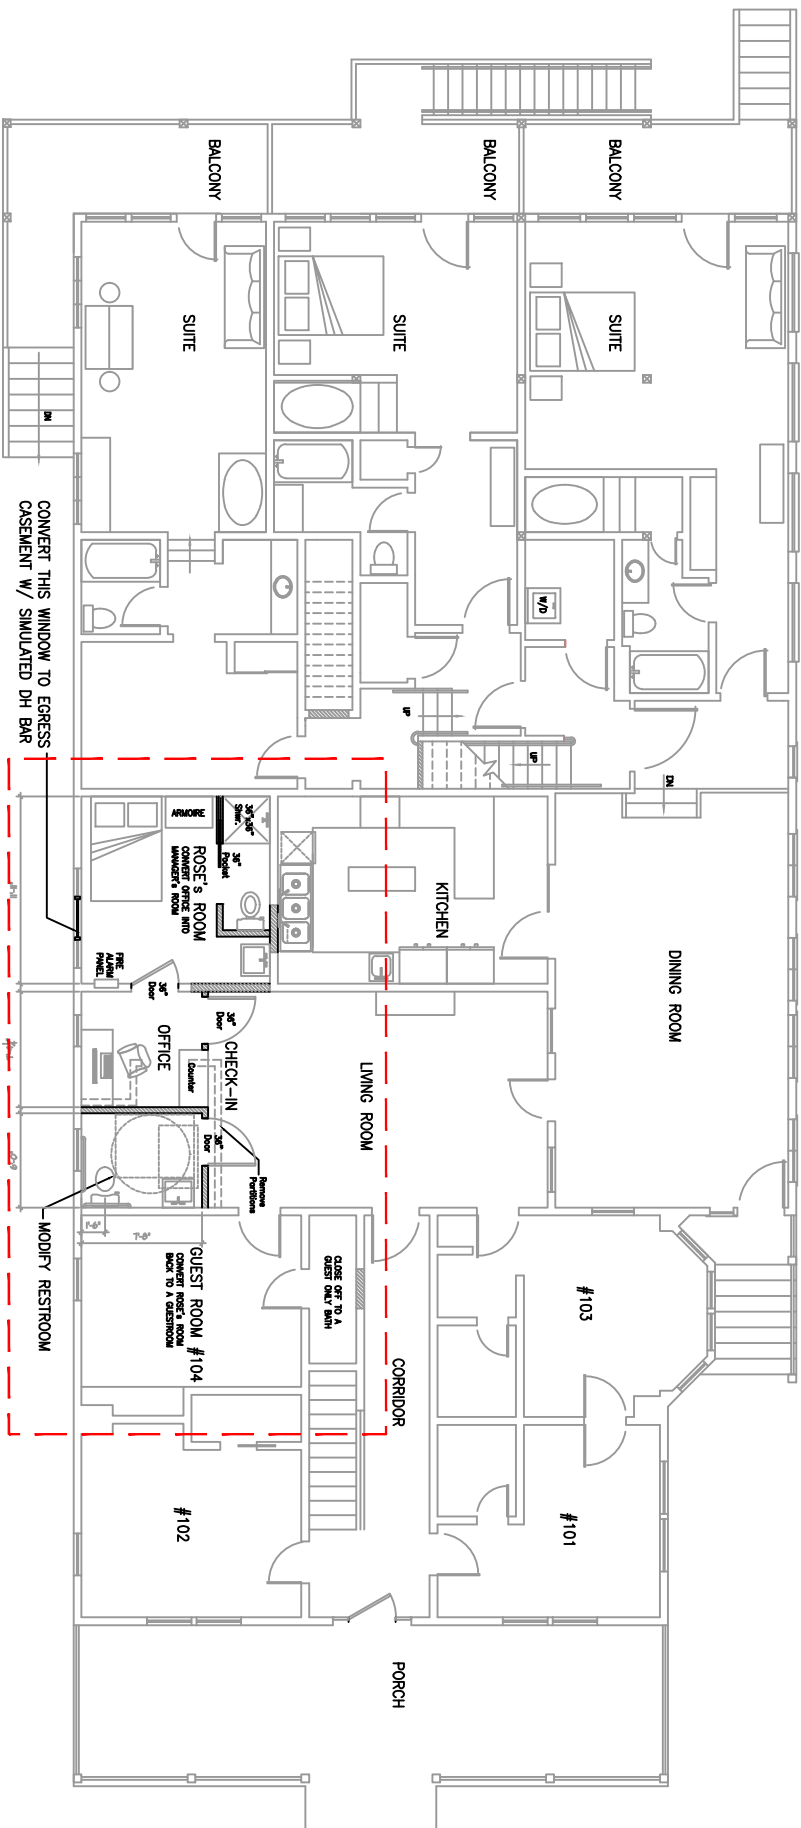


WALL LEGEND

	EXISTING WALLS
	NEW WALLS
	REMOVED WALLS



PROPOSED MAIN FLOOR

EXISTING ROOM COUNT
 GUEST ROOMS : 19
 MANAGER'S ROOM: 1
 TOTAL ROOMS: 20

PROPOSED ROOM COUNT
 GUEST ROOMS : 20
 MANAGER'S ROOM: 1
 TOTAL ROOMS: 21

Richard Clements Architect, PLLC
 1280 Kent Lane
 Oshtemo, MI 48769
 rclark@rclark2280.com 980.370.3681

BAYVIEW OF MACKINAC
 BED & BREAKFAST
 6947 HURON STREET
 MACKINAC ISLAND, MI

date: Apr. 08, 2024
 project: 2313
 PROPOSED
 MAIN FLOOR PLAN

Sheet:
A1.1
 copyright © 2024