


GENERAL APPLICATION FOR WORK LOCATED WITHIN A HISTORIC DISTRICT

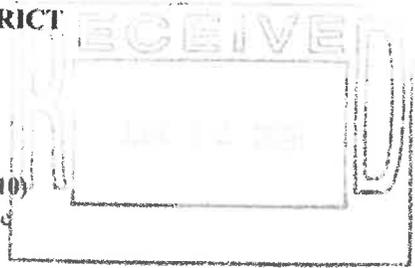

- Minor Work (Complete Section A and refer to General Directions)
- New Construction (Complete Section B and refer to General Directions and Item B)
- Demolition (Complete Section B and refer to General Directions and Item C)

Application Deadline: Application and materials must be completed and **submitted by 4:00 p.m. ten (10) business days before each Commission Meeting.** Late applications will be placed on the agenda for the following month. Decision by the Commission will not necessarily occur at the meeting at which the application materials are first received.

A) MINOR WORK

PROPERTY LOCATION: 7221-103 Main Street 38-2510297

 (Number) (Street) (Property Tax ID #)

PROPERTY OWNER

Name: Bensor/Porter Email Address: _____
 Address: 7221-103 Main Street Mackinac Island MI 49757

 (Street) (City) (State) (Zip)
 Telephone: 906-847-3341 _____

 (Home) (Business) (Fax)

APPLICANT/CONTRACTOR

Name: Roy Shryock Email Address _____
 Address: 7221-103 Main Street Mackinac Island MI 49757

 (Street) (City) (State) (Zip)
 Telephone: 231-881-6860 _____

 (Home) (Business) (Fax)

- Attach a brief description of the nature of the minor work proposed and the materials to be used.
- Attach one or more photograph(s) of the whole building including façade and any relevant elevations showing the area, item or feature proposed to be repaired or replaced. The Building Official or Historic District Commission may require additional information necessary to determine the work to be Minor Work.

If the Building Official determines that the proposed work is not Minor Work, the Building Official shall direct the applicant to complete an Application for New Work and/ or Application for Demolition or Moving work which will then be referred to the HDC.

I certify that the information provided in this Application and the documents submitted with this Application are true to the best of my information, knowledge and belief; and that the property where work will be undertaken has, or will have before the proposed project completion date, a fire alarm system or a smoke alarm complying with the requirements of the Stille-DeRossett-Hale single state construction code act, 1972 PA 230, MLC 125.1501 to 125.1531

 SIGNATURES
 Signature _____ Signature _____
 Roy Shryock _____
 Please Print Name Please Print Name

NOTE: All photos, drawings and physical samples, etc., become the property of the HDC/City of Mackinac Island. These may be returned to the applicant upon request after they are no longer needed by the Commission/City.

**RETURN THIS FORM AND SUPPORTING MATERIALS TO:
 MACKINAC ISLAND BUILDING OFFICIAL
 7358 MARKET STREET, MACKINAC ISLAND, MI 49757
 PHONE: (906) 847-4035**

File Number: _____	Date Received: _____	Fee: _____	
Received By: _____	Work Completed Date: _____		



File No. 026-044-002(H)
Exhibit B
Date 1-12-26
Initials KP

Mackinac Island HDC,

We are asking permission to add three 32"x36" double hung windows on the first floor water side of the Chippewa Hotel. Rooms 102-106. The reason for the windows would be for additional natural light and privacy. Rooms 102-108 share the same balcony/walkway so guests are constantly dealing with others walking past their rooms with little to no privacy. These new windows would solve those problems.

Thank you for your time!

Roy Shryock


File No. Cale-044-002(H)

Exhibit C

Date 1.12.26

Initials KD

RECEIVED
JAN 12 2026
KR

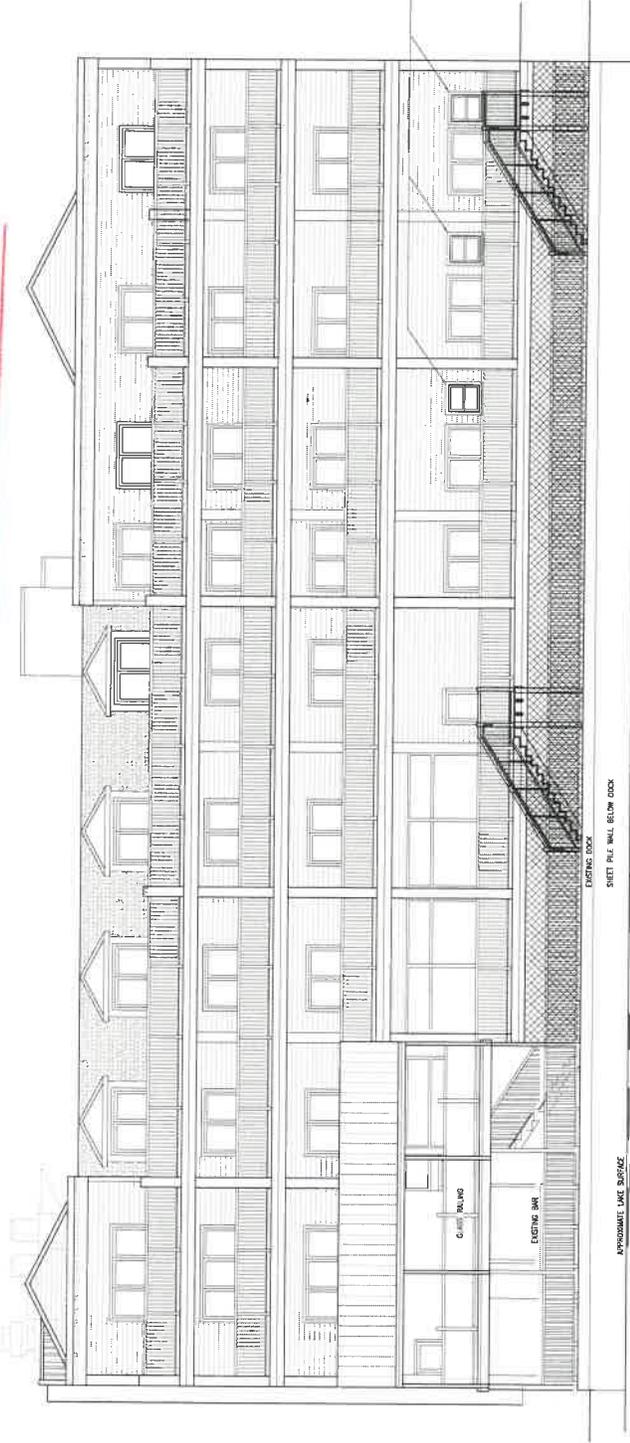

SOUTH ELEVATION

SCALE 3/16" = 1'-0"



Richard Clements Architect, PLLC 22016 Lakeside Colum, MI 48116 richard@rcarchitect.com 989.330.3001	
CHIPPEVA HOTEL REAR ELEVATION	7221 MAIN STREET WACKINAC ISLAND, MI
FOR APPROVAL NOT FOR CONSTRUCTION	
date: Dec. 24, 2025	sheet: A2.1
project: 2405	corner: 7.000
South Elevation	



SOLD BY:
 Preston Feather Building Centers -
 Petoskey
 Andy Herman
 900 Spring St
 Petoskey, MI 49770

SOLD TO:




CREATED DATE	1/2/2026
LATEST UPDATE	1/2/2026
OWNER	Andrew Herman



Abbreviated Quote Report - Customer Pricing

QUOTE NAME: Roy Shryock - Chippewa Hotel **PROJECT NAME:** Roy Shryock - Chippewa Hotel **QUOTE NUMBER:** 8626227 **CUSTOMER PO#:** **TRADE ID:**
ORDER NOTES: **DELIVERY NOTES:**

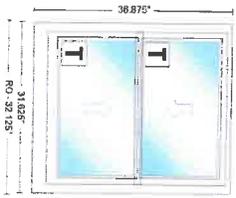

Item	Qty	Operation	Location	Unit Price	Ext. Price
100	3	AA	None Assigned	\$830.45	\$2,491.35
RO Size = 32 1/8" x 36 7/8" Unit Size = 31 5/8" x 36 7/8" TW26210, Unit: 400 Series Double-Hung, Equal Sash, Installation Flange, White Exterior Frame, White Exterior Sash/Panel, Pine w/White - Painted Interior Frame, Pine w/White - Painted Interior Sash/Panel, AA, Dual Pane Low-E4 Tempered Argon Fill Stainless Glass / Grille Spacer, Traditional, 1 Sash Locks White (Factory Applied), WhiteJamb Liner, Full Screen, Aluminum Wrapping: 6 9/16" Interior Extension Jamb Pine / White - Painted Standard Complete Unit Extension Jambs, Factory Applied					
Insect Screen 1: 400 Series Double-Hung, TW26210 Full Screen Aluminum White PN:1610169 ENERGY STAR Clear Opening/Unit # Width Height Area (Sq. Ft)					
A1	0.31	0.31	NO	A1	27.8750 13.7500 2.67000

Quote #: 8626227

Print Date: 1/2/2026 4:50:30 PM UTC

All Images Viewed from Exterior

Page 1 of 2

File No. 226.044.002(4)

Exhibit E

Date 1.12.26

Initials KP