

CITY OF MACKINAC ISLAND

PLANNING COMMISSION & BUILDING DEPARTMENT

APPLICATION FOR ZONING ACTION

www.cityofmi.org kep@cityofmi.org 906-847-6190 PO Box 455 Mackinac Island, MI 49757

APPLICANT NAME & CONTACT INFORMATION:

J.P. North Construction & Restoration LLC

317-281-6895 sklenka@msn.com
Phone Number Email Address

Property Owner & Mailing Address (If Different From Applicant)

Nathan Wenzel / Dream Home Properties ROC LLC

118 Trigon Park
Rochester, NY 14609

Is The Proposed Project Part of a Condominium Association? YES

Is The Proposed Project Within a Historic Preservation District? NO

Applicant's Interest in the Project (If not the Fee-Simple Owner): CONTRACTOR

Is the Proposed Structure Within Any Area That The FAA Regulates Airspace? YES

Is a Variance Required? NO

Are REU's Required? How Many? water only / 1

Type of Action Requested:

- ☒ Standard Zoning Permit ☐ Appeal of Planning Commission Decision
☐ Special Land Use ☐ Ordinance Amendment/Rezoning
☐ Planned Unit Development ☐ Ordinance Interpretation
☐ Other _____

Property Information:

- A. Property Number (From Tax Statement): 051-772-003-00
B. Legal Description of Property: LOT #3 FOREST BLUFF
C. Address of Property: Cedar Lane
D. Zoning District: R1
E. Site Plan Checklist Completed & Attached: YES
F. Site Plan Attached: (Comply With Section 20.04 of the Zoning Ordinance) YES
G. Sketch Plan Attached: YES
H. Architectural Plan Attached: YES
I. Association Documents Attached (Approval of project, etc.): YES
J. FAA Approval Documents Attached: being provided by Neil Hill, Surveyor
K. Photographs of Existing and Adjacent Structures Attached: YES

Proposed Construction/Use:

- A. Proposed Construction:
☒ New Building ☐ Alteration/Addition to Existing Building
☐ Other, Specify _____

B. Use of Existing and Proposed Structures and Land:

Existing Use (If Non-conforming, explain nature of use and non-conformity):

Proposed Use: new build single family home

C. If Vacant:

Previous Use:

Proposed Use:

Length of Time Parcel Has Been Vacant: 1 yr

File No. R124-003-066

Exhibit A

Date 9.24.24

SEP 24 2024

OFFICE USE ONLY

FILE NUMBER: R124-003-066

FEE: \$150-

DATE: 9.24.24

CHECK NO: 6046 INITIALS: KP

Revised July 2023

STATE OF MICHIGAN)
COUNTY OF MACKINAC) ss.

AFFIDAVIT

The applicant agrees that the permit applied for, if granted, is issued on the representation made herein and that the permit issued may be revoked without further notice on any breach of representation or conditions.

The applicant further understands that any permit issued on this application will not grant any right of privilege to erect any structure or to use any premises described for any purposes or in any manner prohibited by the Zoning Ordinance, or by other codes or ordinances or regulations of the City of Mackinac Island.

The Applicant further agrees to furnish evidence of the following before a permit will be granted:

- A. Proof of ownership of the property; and/or other evidence establishing legal status to use the land in the manner indicated on the application.
- B. Proof that all required federal, state, county, and city licenses or permits have been either applied for or acquired.
- C. Other information with respect to the proposed structure, use, lot and adjoining property as may be required by the Zoning Administrator in accord with provisions of the Mackinac Island Zoning Ordinance.


The Applicant further agrees to notify the Zoning Administrator when construction reaches the stage of inspection stated on the permit, if granted. Upon completion of construction to the structure(s) or land the Zoning Administrator shall inspect the premises for compliance with the Mackinac Island Zoning Ordinance and the terms of this permit. Upon determination of compliance, an occupancy permit may be issued. It is further understood that pursuant to the City of Mackinac Island Zoning Ordinance, No. 479 and amendments, adopted November 2013, unless a substantial start on the construction is made within one year, unless construction is completed within one and one-half years from the date of issuance of the permit, this permit shall come under review by the Planning Commission and may either be extended or revoked.

The undersigned affirms that he/she or they is (are) the applicant and the Contractor (specify: owner, Lessee, Architect/Engineer, Contractor or other type of interest) involved in the application and that the answers and statements herein attached are in all respects true and correct to the best of his, her or their knowledge and belief. The applicant hereby further affirms that he/she or they has read the foregoing and understands the same. **If the applicant is other than the owner, then a notarized affidavit from the owner, giving the applicant permission to seek the requested zoning action on their behalf, shall also be submitted with this application.**


Signature

SIGNATURES


Signature

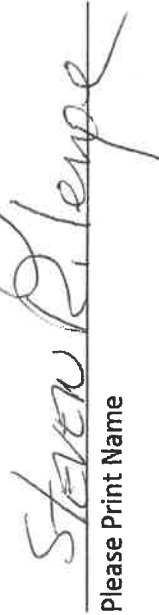
Please Print Name

Please Print Name

Signed and sworn to before me on the 24 day of September 2024.

K. RICKLEY, Notary Public
Mackinac County, State of Michigan
Acting in the County of Mackinac
My Commission Expires: 10/21/2025

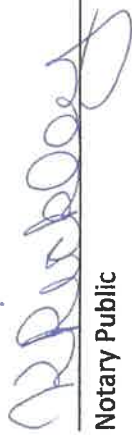
Notary Public

Mackinac County, Michigan
My commission expires: 10/21/2025

FOR OFFICE USE ONLY

Zoning Permit Issued: _____

Inspection Record:

Inspection	Date	Inspector	Comments
1.			
2.			
3.			

Occupancy Permit Issued _____

City of Mackinac Island

7358 Market Street
P.O. Box 455
Mackinac Island, MI 49757

Site Plan Review Checklist
Please Submit With The Application for Zoning Action

As a minimum, the following information shall be included on the site plan submitted for review and processing; more complex plans may require additional information as noted.

NOTE: The engineer, architect, planner and/or designer retained to develop the site plan shall be responsible for securing a copy of the City of Mackinac Island Zoning Ordinance (Ord. No. 479, effective November 12, 2013), which can be obtained via the City's website at www.cityofmi.org.

Site plan review requirements are primarily found within Article 4, General Provisions, and Article 20, Site Plan Review of the City Zoning Ordinance. References are provided whenever possible for the section of the Zoning Ordinance that deals with a particular item. When in doubt, refer to the Zoning Ordinance directly for required information.

For further information, contact Mr. Dennis Dombroski, City Building Official/Zoning Administrator, at (906) 847-4035.

Optional Preliminary Plan Review
Informational Requirements (Section 20.03)

Item	Provided	Not Provided or Applicable
1. Name and address of the applicant or developer, including the names and addresses of any officers of a corporation or partners of a partnership	☒	☐
2. Legal description of the property	☒	☐
3. Sketch drawings showing tentative site plans, property boundaries, placement of structures on the site, and nature of development	☒	☐

**Site Plan Informational
Requirements (Section 20.04, B and C)**

<u>General Information</u>	<u>Provided</u>	<u>Not Provided or Applicable</u>
1. Name and address of the applicant or developer, including the names and addresses of any officers of a corporation or partners of a partnership. For condominium subdivision project site plans, also include the name and address of the planner, design engineer or surveyor who designed the project layout and any interest he holds in the land.	☒	☐
2. Name and address of the individual or firm preparing the site plan	☒	☐
3. Scale of not greater than one 1 in = 20 ft for a development of not more than three acres and a scale of not less than 1 in = 100 ft for a development in excess of three acres	☒	☐
4. Legend, north arrow, scale, and date of preparation	☒	☐
5. Legal description of the subject parcel of land	☒	☐
6. Lot lines and general location together with dimensions, angles, and size correlated with the legal description of the property	☒	☐
7. Area of the subject parcel of land	☒	☐
8. Present zoning classification of the subject parcel	☒	☐
9. Written description of the proposed development operations	☒	☐
10. Written description of the effect, if any, upon adjoining lands and occupants, and any special features which are proposed to relieve any adverse effects to adjoining land and occupants	☐	☒
11. A freight hauling plan shall be shown to demonstrate how the materials, equipment, construction debris, and any trash will be transported to and from the property, what, if any motor vehicles may be needed for the project. (Applicant is responsible for ensuring frost laws do not delay necessary actions of this plan).	☒	☒

Revised October 2023

12. A construction staging plan shall be shown to demonstrate where and how materials, equipment, construction debris, trash, dumpsters and motor vehicles will be stored and secured during construction. This plan shall ensure the site is kept clean, show how construction debris and trash will be controlled, and how safety issues will be secured including any necessary fencing or barriers that will be needed. ☒ ☐
13. Proposed construction start date and estimated duration of construction. ☒ ☐
14. Other information pertinent to the proposed development, specifically required by the Zoning Ordinance, and/or as may be determined necessary by the City Planning Commission ☐ ☒

<u>Natural Features</u>	<u>Provided</u>	<u>Not Provided or Applicable</u>
-------------------------	-----------------	-----------------------------------

- | | | |
|---|-------------------------------------|--------------------------|
| 15. Location of natural features such as wood lots, streams, wetlands, unstable soils, bluff lines, rock outcroppings, and similar features (see also Section 4.26) | ☒ | ☐ |
| 16. Topography of the site with at least two- to five-foot contour intervals | ☒ | ☐ |
| 17. Proposed alterations to topography or other natural features | ☒ | ☐ |
| 18. Earth-change plans, if any, as required by state law | ☒ | ☐ |

Physical Features

<u>Provided</u>	<u>Not Provided or Applicable</u>
-----------------	-----------------------------------

- | | | |
|---|--------------------------|-------------------------------------|
| 19. Location of existing manmade features on the site and within 100 feet of the site | ☐ | ☒ |
| 20. Location of existing and proposed principal and accessory buildings, including proposed finished floor and grade line elevations, height of buildings, size of buildings (square footage of floor space), and the relationship of buildings to one another and to any existing structures on the site | ☐ | ☒ |
| 21. For multiple family residential development, a density schedule showing the number of dwelling units per acre, including a | ☐ | ☒ |

Revised October 2023

dwelling schedule showing the unit type and number of each such units

22. Existing and proposed streets, driveways, sidewalks and other bicycle or pedestrian circulation features	☐	☒
23. Location, size and number of on-site parking areas, service lanes, parking and delivery or loading areas (see also Section 4.16)	☐	☒
24. Location, use and size of open spaces together with landscaping, screening, fences, and walls (see also Section 4.09 and Section 4.21)	☐	☒
25. Description of Existing and proposed on-site lighting (see also Section 4.27)	☐	☒

<u>Utility Information</u>	<u>Provided</u>	<u>Not Provided or Applicable</u>
----------------------------	-----------------	-----------------------------------

26. Written description of the potential demand for future community services, together with any special features which will assist in satisfying such demand	☐	☒
27. Proposed surface water drainage, sanitary sewage disposal, water supply and solid waste storage and disposal (see also Section 4.13)	☐	☒
28. Location of other existing and proposed utility services (i.e., propane tanks, electrical service, transformers) and utility easements (see also Section 4.13)	☐	☒
29. Written description and location of stormwater management system to be shown on a grading plan, including pre- and post-site development runoff calculations used for determination of stormwater management, and location and design (slope) of any retention/detention features (see also Section 4.	☐	☒

*Site Plan Informational (Demolition)
Requirements (Section 20.04, D)*

<u>Demolition</u>	<u>Provided</u>	<u>Not Provided or Applicable</u>
1. Site plan of property where demolition is going to take place. This plan shall include structure(s) being demolished, location of utilities, septic tanks, an itemized statement of valuation of demolition and restoration work to be performed, or other such items as may be required by the building official.	☐	☒
2. Copy of asbestos survey if required by EGLE or other state department.	☐	☒
3. Results of a pest inspection and, if necessary, a pest management plan.	☐	☒
4. Plans for restoring street frontage improvements (curb closure, sidewalk replacement, street patch, or other items as required by the building official). These items will not be required if building permits for redevelopment have been applied for or if redevelopment is planned within six months. In such case, the cash bond will be held until building permits for redevelopment are issued or improvements are complete. Completion shall not be deferred more than six months. Temporary erosion control and public protection shall be maintained during this time.	☐	☒
5. A written work schedule for the demolition project. Included in this may be, but are not limited to, street closures, building moving dates, right-of-way work, or other items as required by the building official.	☐	☒
6. Acknowledgment that if any unknown historic or archeological remains discovered while accomplishing the activity authorized by a permit granted by the City, all work must immediately stop and notification of what was discovered must be made by the applicant to the City as well as any other required offices. The City will initiate the Federal and state coordination required to determine if the remains warrant a recovery effort or if the site is eligible for listing in the National Register of Historic Places.	☒	☒

*Architectural Review
Informational Requirements (Section 18.05)*


<u>Item</u>	<u>Provided</u>	<u>Not Provided or Applicable</u>
1. Name and address of the applicant or developer, including the names and addresses of any officers of a corporation or partners of a partnership	☒	☐
2. Legal description of the property	☒	☐
3. Drawings, sketches and plans showing the architectural exterior features, heights, appearance, color and texture of the materials of exterior construction and the placement of the structure on the lot, and any additional information determined necessary by the planning commission to determine compliance with the architectural standards (see also Section 18.06)	☒	☐
4. Photographs of existing site conditions, including site views, existing buildings on the site, streetscape views in all directions, and neighboring buildings within 150 feet of the site.	☒	☐

Site Plan

Unit 3, Forest Bluff

Client: Nathan Wenzel

Construction Staging Plan

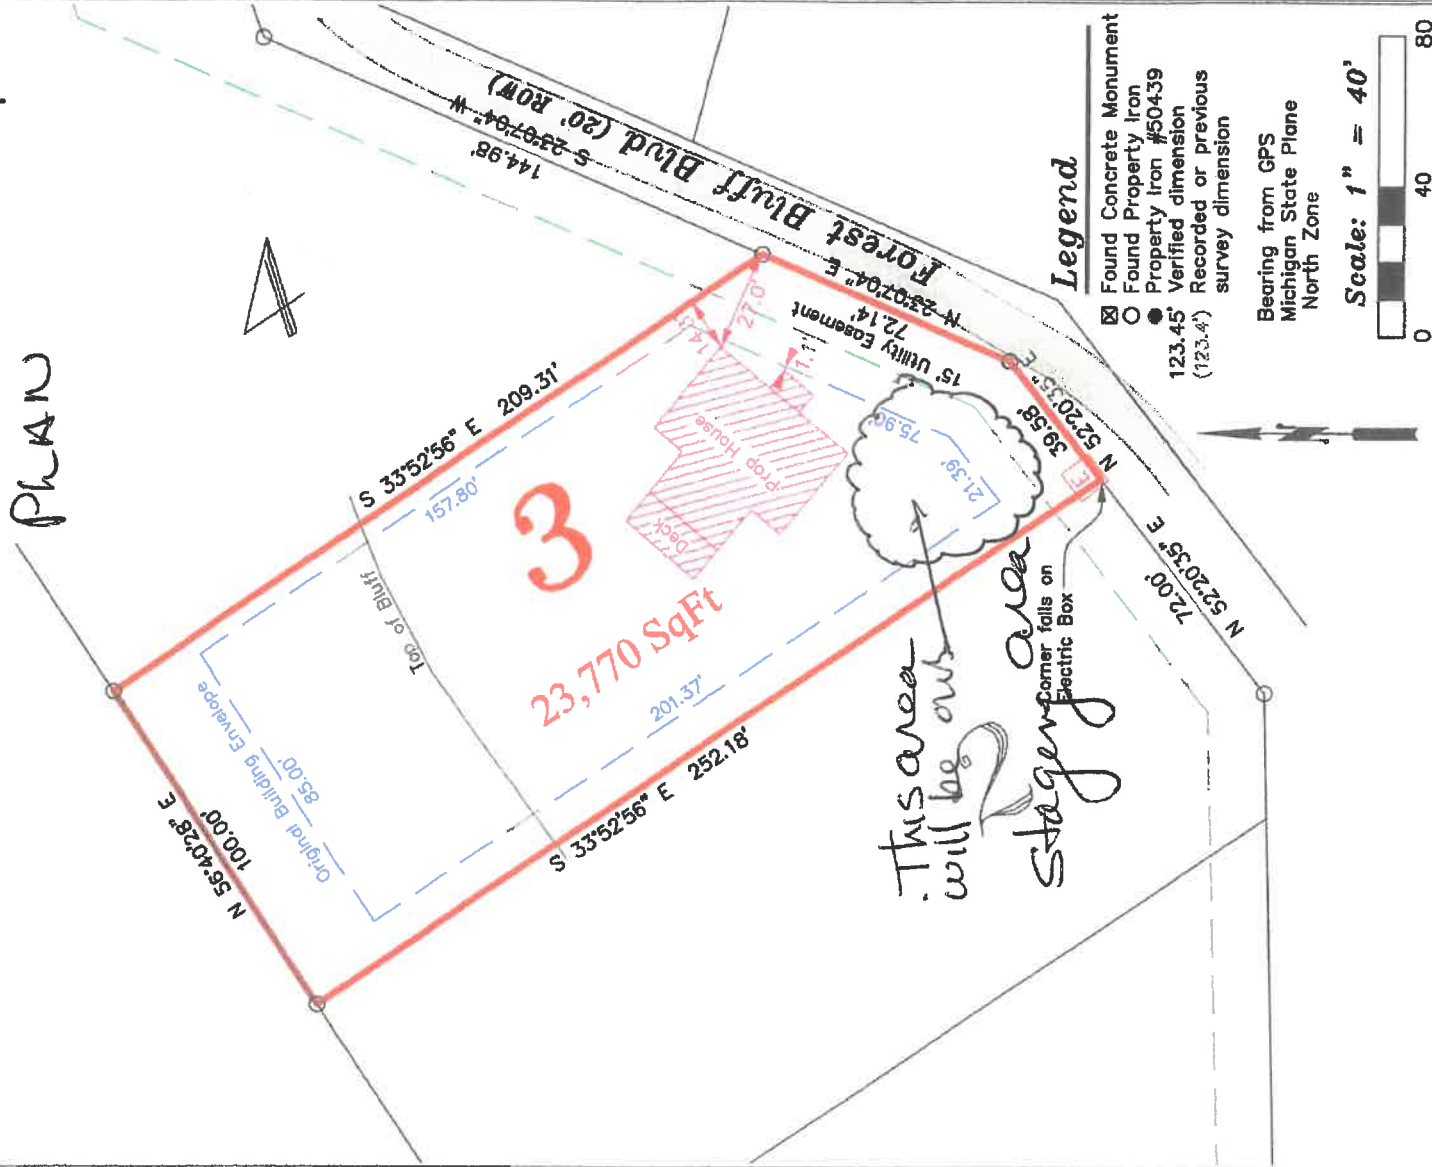

By: *Neil Hill P.S.*
Neil W. Hill P.S. #50439
Registered Land Surveyor
Date: September 24, 2024
Order No.: 24079-NW-U3-FB



429 Ellsworth Street
St. Ignace, MI 49781
(906) 643-9418 Phone

info@mackinacsurveys.com

© 2024 This map may NOT be reproduced without written consent of surveyor



Legend

- Found Concrete Monument
- Found Property Iron
- Property Iron #50439
- Verified dimension
- Recorded or previous survey dimension

Bearing from GPS
Michigan State Plane
North Zone

Scale: 1" = 40'



U.P. North Construction & Restoration, LLC
Wenzel Home: Lot #3 Forest Bluff
Zoning Application
September 2024

Proposed Construction Schedule

Attn: Mackinac Island Planning & Zoning Commission
Re: Lot #3 Forest Bluff

U.P. North Construction & Restoration, LLC are anticipating a start date of mid-October, with an exact date upon excavator availability. Weather permitting, we would set the house this winter after the foundation is completed.

Project completion is projected to be finished by year-end of 2025.

U.P. North Construction & Restoration, LLC
Wenzel Home: Lot #3 Forest Bluff
Zoning Application
September 2024

Wenzel Freight Hauling Plan

We propose to bring equipment from British Landing though the Stonecliffe entrance to Site before Washout Road.

Deliveries and trash will also come from that direction. Some materials may come to Coal Dock and then to Stonecliffe area.

I Nathan Wenzel member / managing member of Dream Home Properties ROC LLC hereby authorize UP North Construction and Restoration LLC to act as my agent for the submittal process of my new home build project.

 9-23-2024

Nathan Wenzel
Member/Managing Member
Dream Home Properties ROC LLC

DIANA L. STENZEL
Notary Public - State of New York
No. 01ST6192673
Qualified in Monroe County
My Commission Expires September 2, 2028




File No. B124003-066
Exhibit B
Date 9-24-24
Initials KL

Site Plan

Unit 3, Forest Bluff

Client: Nathan Wenzel
File No. R124-003-066
Exhibit C
Date 9.24.24
Initials NW

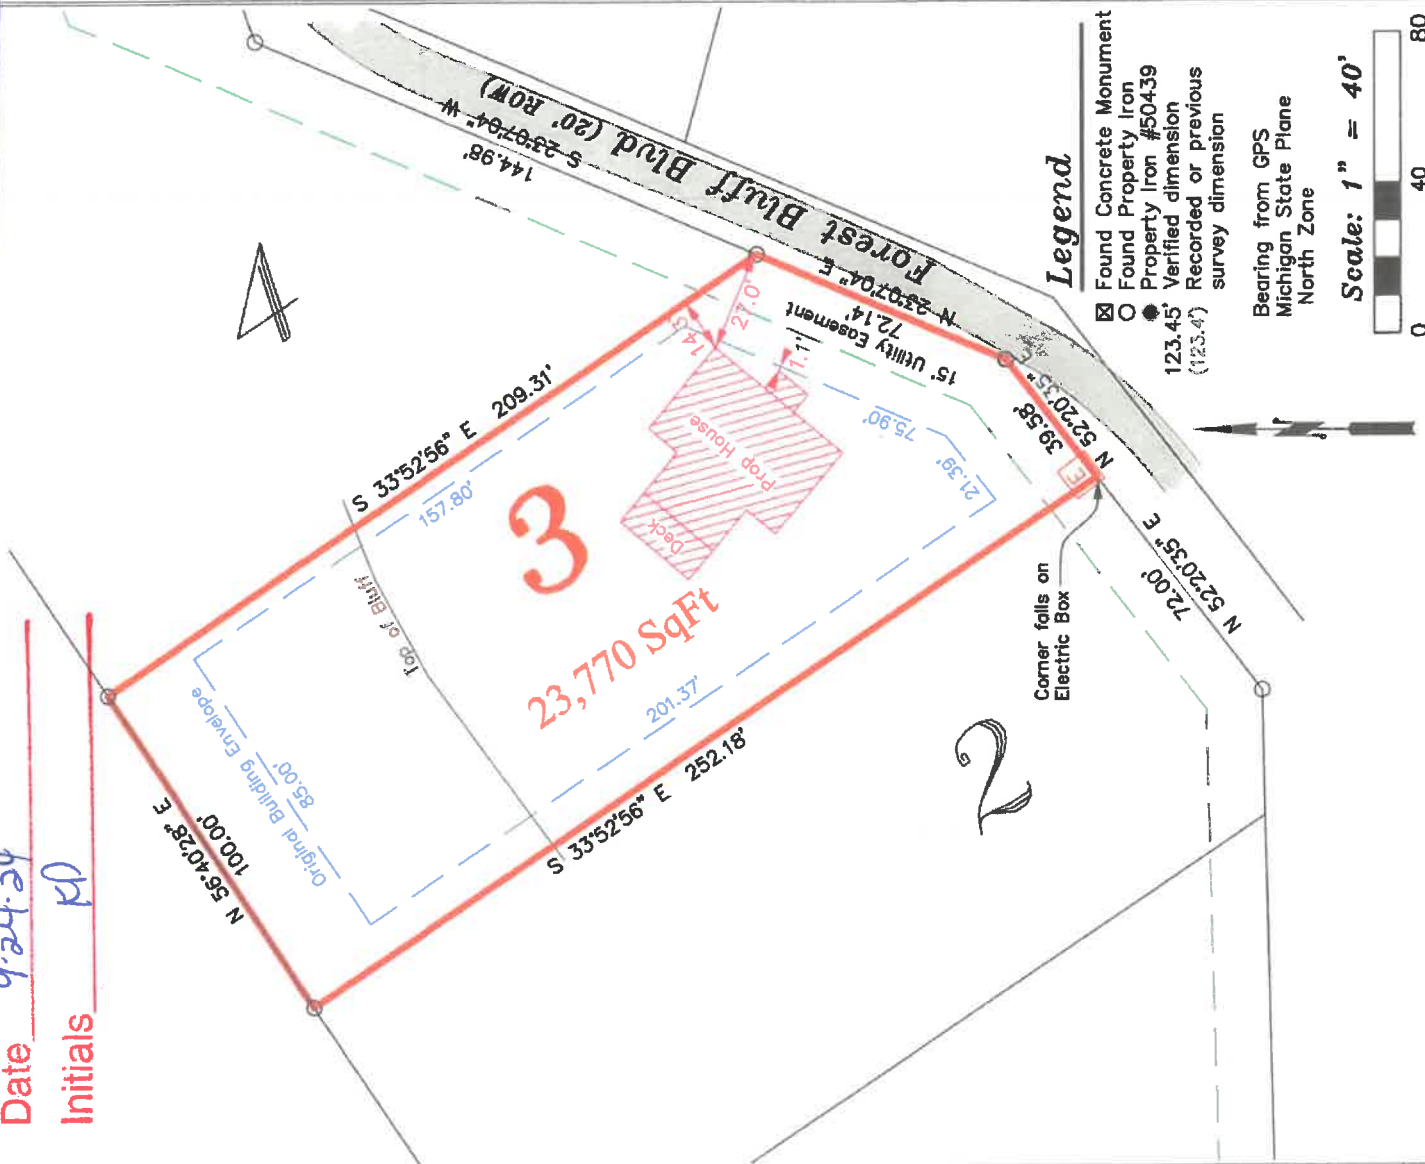

- Legend**
- Found Concrete Monument
 - Found Property Iron
 - Property Iron #50439
 - Verified dimension
 - Recorded or previous survey dimension

Bearing from GPS
Michigan State Plane
North Zone

Scale: 1" = 40'




By: Neil Hill P.S.
Neil W. Hill P.S. #50439
Registered Land Surveyor
Date: September 24, 2024
Order No.: 24079-NW-U3-FB



429 Ellsworth Street
St. Ignace, MI 49781
(906) 643-9418 Phone
info@mackinacsurveys.com

© 2024 This map may NOT be reproduced without written consent of surveyor

Looking AT LOT FROM ROAD

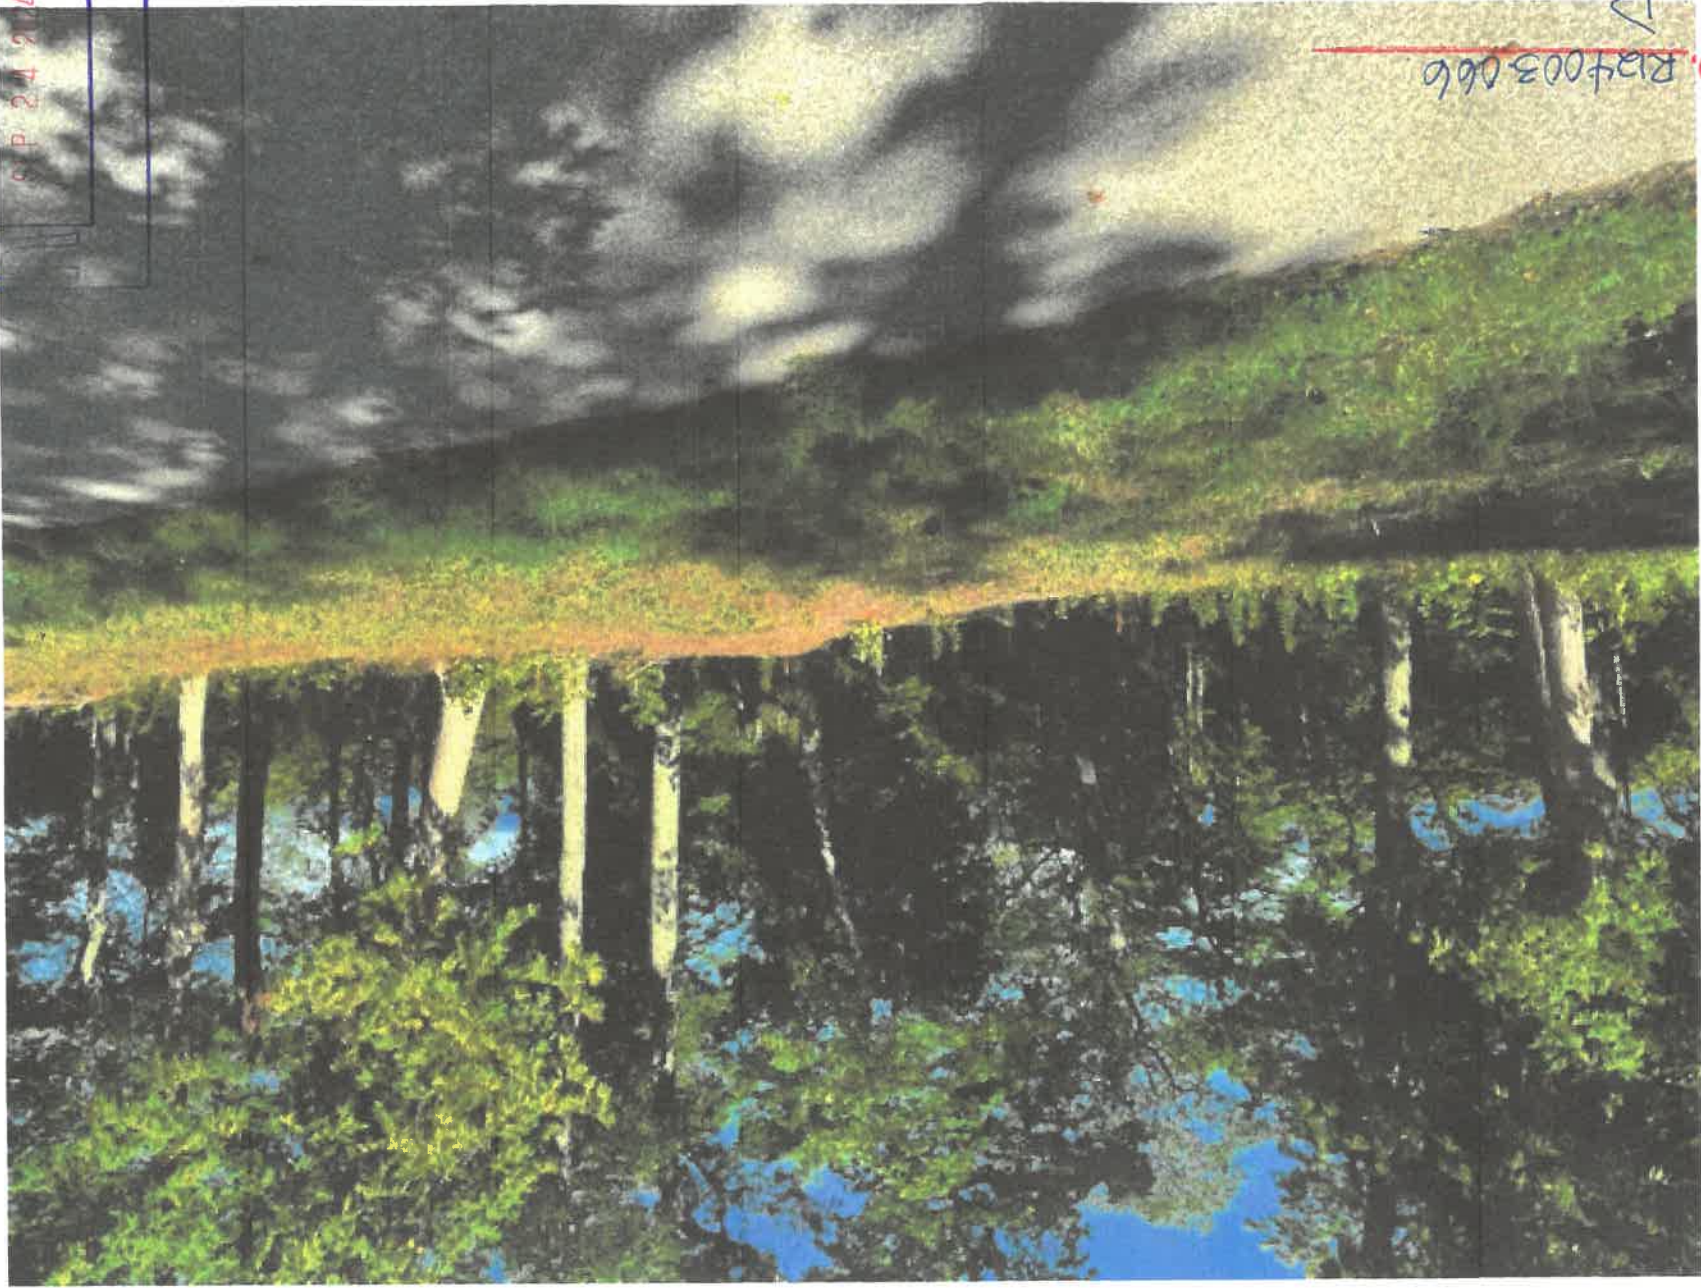

File No. RA24003.066

Exhibit 1

Date 9.24.24

Initials KP

RECEIVED
SEP 24 2024



Looking Left Toward Cousins House



Look up hill Behind. Sunset Colors



Forest Condominium Association
Mackinac Island, MI.

To: Jack Armstrong
Nate Wenzel

Re: Lot 3, Forest Bluff Condominium

File No. R124003-066
Exhibit E
Date 9-24-24
Initials NW

In regard to the building plans and site plan submitted on behalf ~~Nathaniel Wenzel, (Wenzel Plan)~~ for Lot 3 Forest Bull Condominium, I have the following which has been reviewed by the Forrest Bluff Architectural Control Committee

1. The Wenzel Plan exceeds the minimum structural requirements for building
2. The site plan location for Lot 3 has been reviewed and hereby approved
3. The building elevations submitted with modifications are hereby approved

Forest Bluff Condominium Association

Sincerely,


Lawrence Rellinger, member

cc: Rich Scharich, member (licensed builder)

314 Howard Street Suite 206
Petoskey, MI. 49770