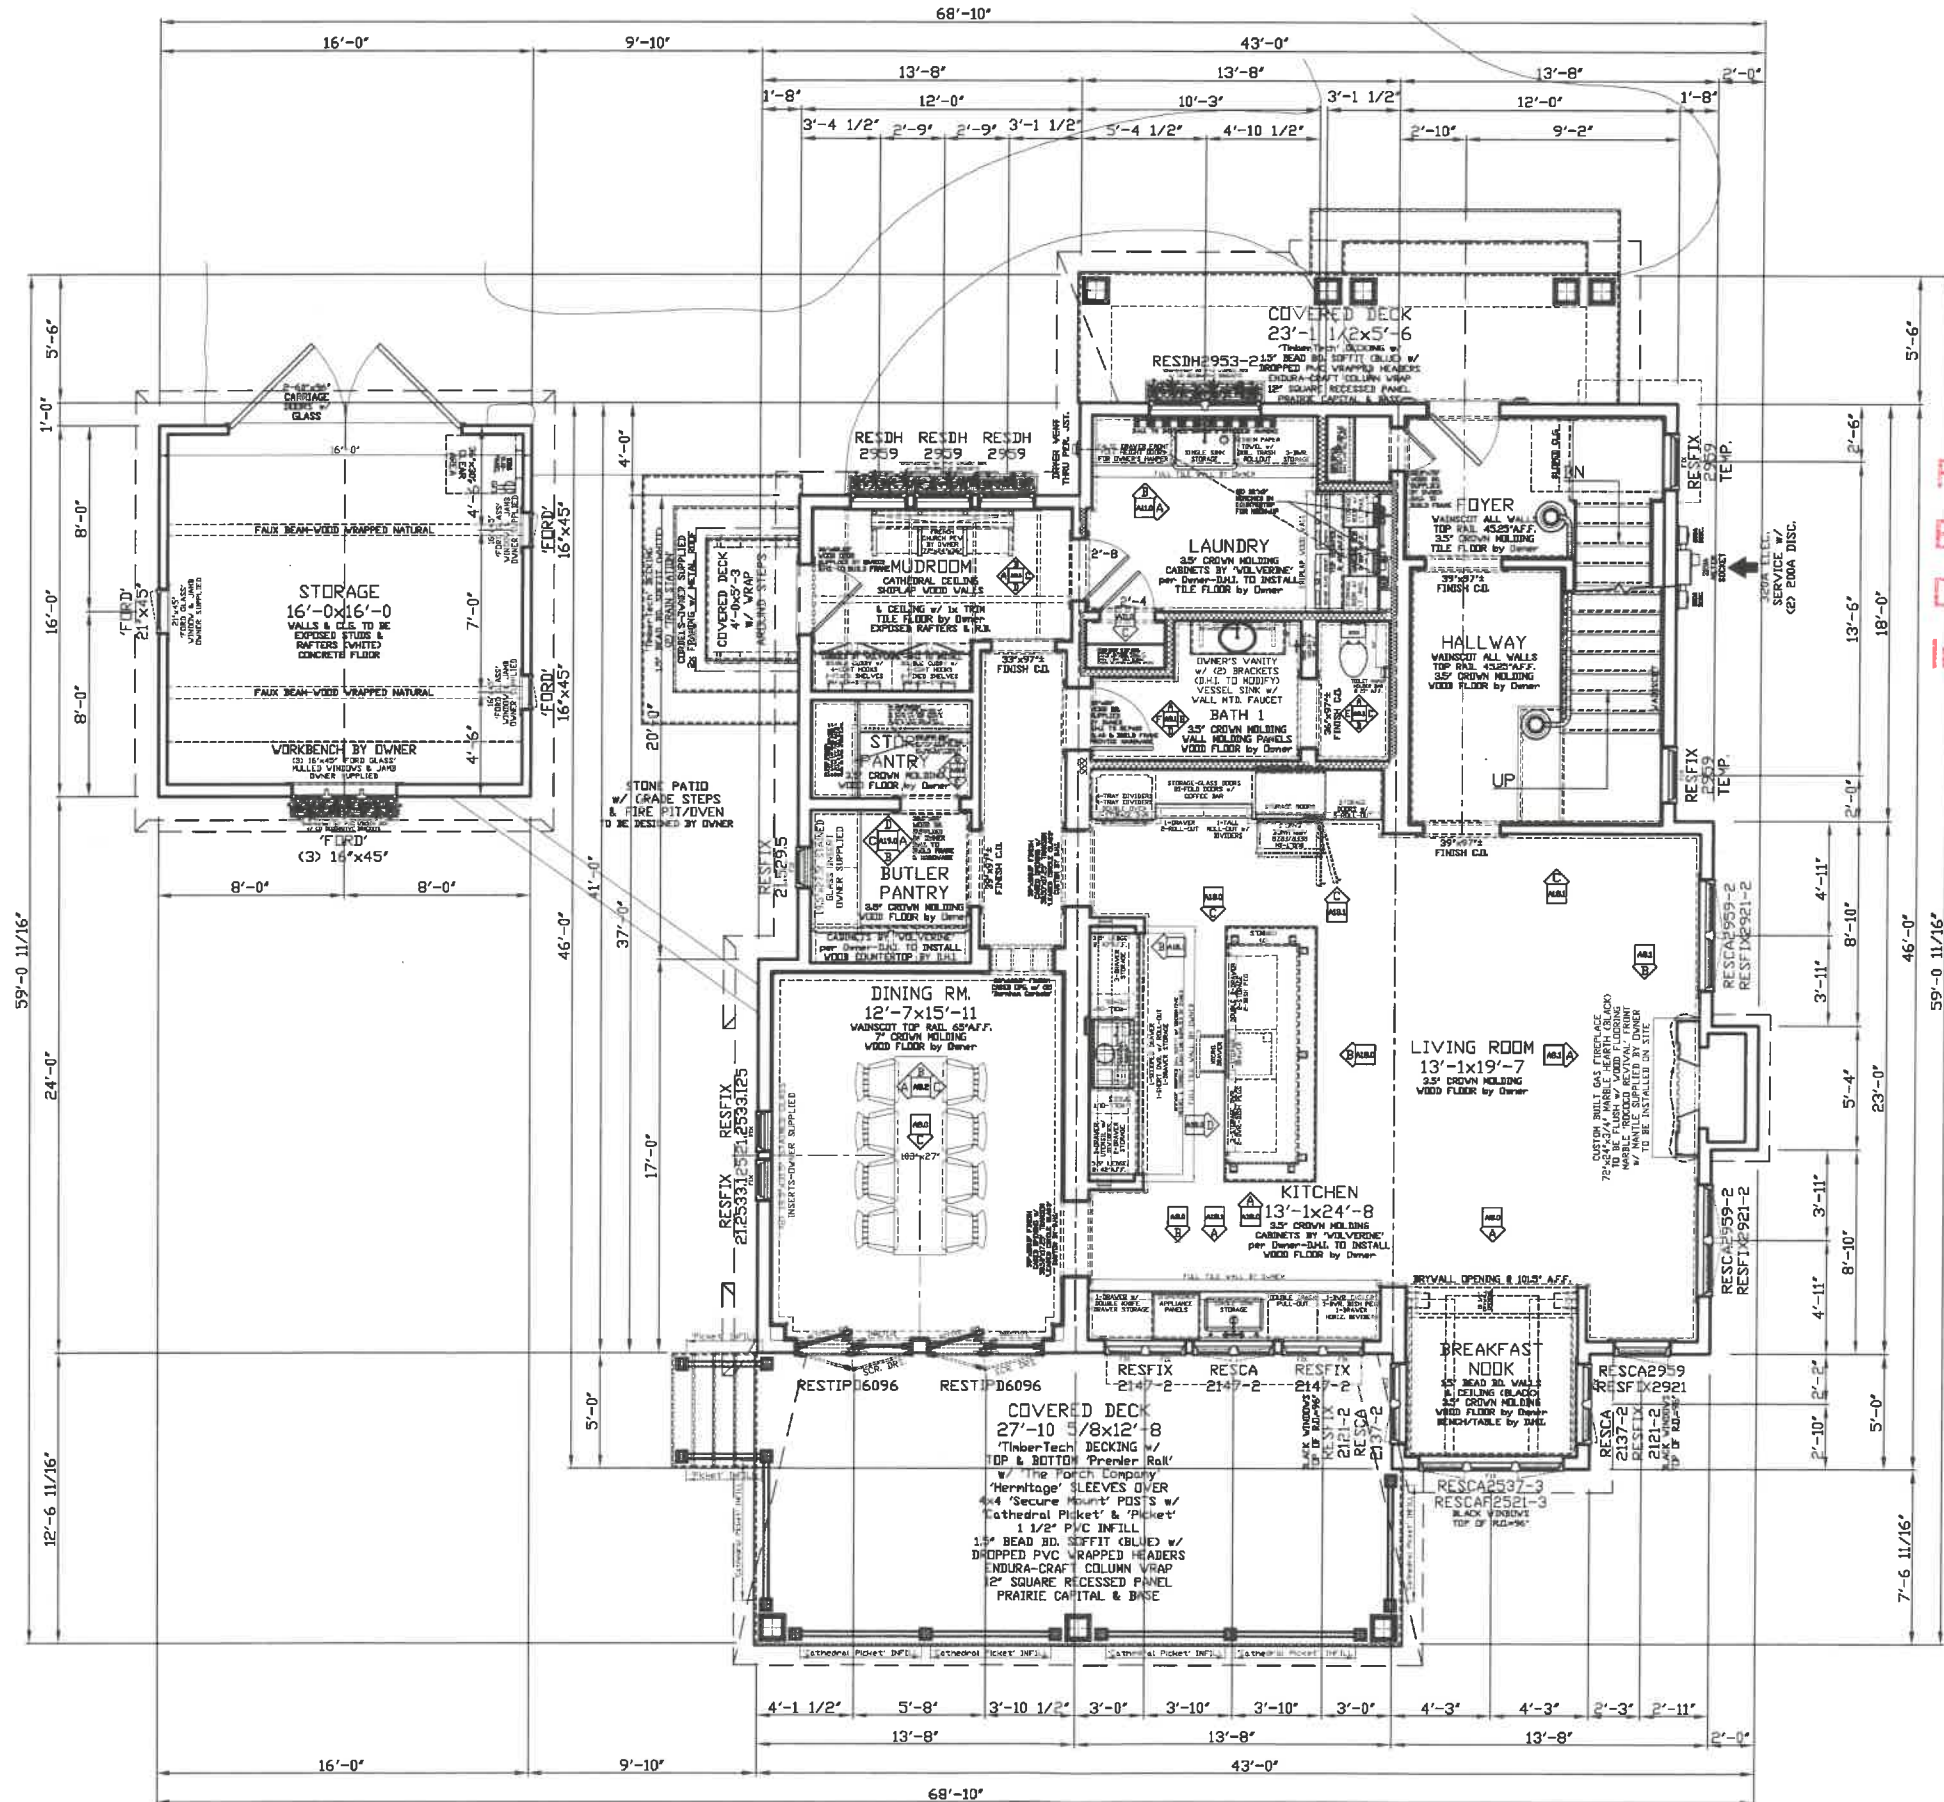


File No. R125.017.020
Exhibit K
Date 5.27.25
Initials KP

1st FLOOR = 1,605 S.F.
2nd FLOOR = 1,361 S.F.
3rd FLOOR = 349 S.F.
TOTAL = 3,315 S.F.

JOB #C1844
DRAWING SCALE 1/8" = 1'-0"

Dickinson Homes
1500 W. BREITUNG AVE. KINGSFORD, MI 906-774-5800
WWW.DICKINSONHOMES.COM
FAX: 906-774-5813

revision	1-8-24 PD 1-9-24 PD 8-2-24 PD 10-18-24 PD 11-7-24 PD 12-10-24 PD
proj	BONZHEIM (SCOTT & KIM) RESIDENCE
title	RYAN SPENCER CUSTOM 1st FLOOR PLAN
contact person	APS
date	2/17/23
originator	APS
shd no	A1.0




project title	BONZHEIM (SCOTT & KIM) RESIDENCE RYAN SPENCER
contact person	CUSTOM 2nd FLOOR PLAN-ENLARGED
date	APS
originator	2/17/23
shet no	APS
	A2.1

revision
8-21-24 PD
9-6-24 PD
10-18-24 PD
11-7-24 PD
11-28-24 PD
12-10-24 PD
1-8-24 PD
1-9-25 PD
1-24-25 PD
2-10-25 PD
3-10-25 PD
5-27-25 PD

Dickinson Homes

1500 W. BREITUNG AVE. KINGSFORD, MI 906-774-5800

FAX: 906-774-5813
WWW.DICKINSONHOMES.COM

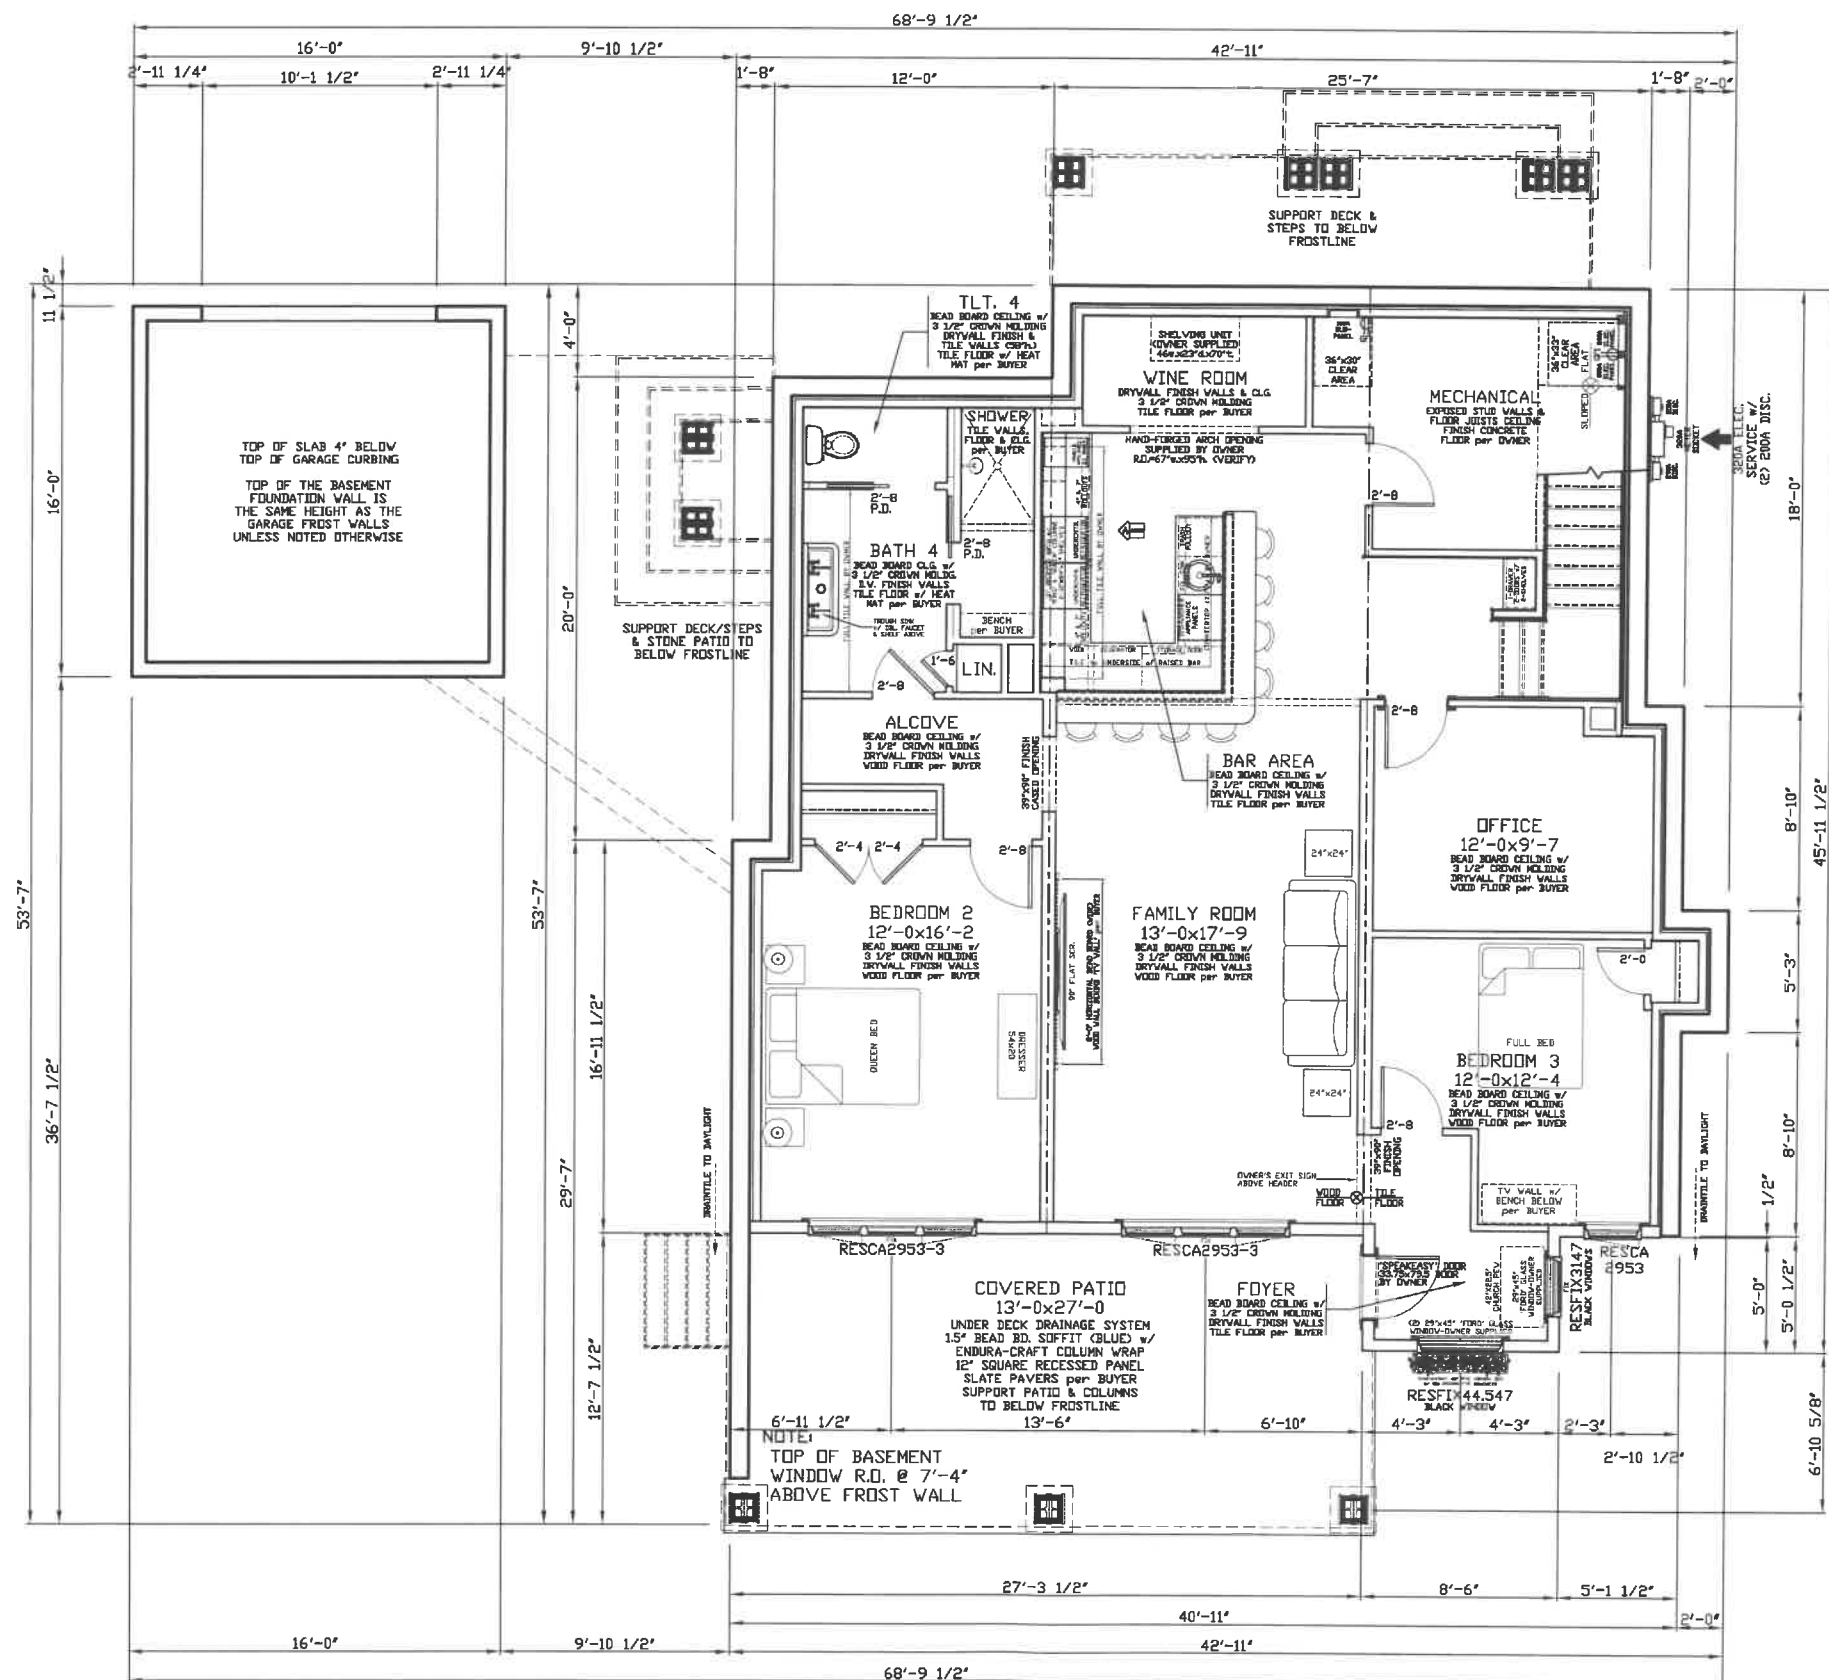

JOB #C1844
DRAWING SCALE 1/8" = 1'-0"


revision	proj	title
1-8-24 PD	BONZHEIM (SCOTT & KIM) RESIDENCE	FOUNDATION FLOOR PLAN
8-21-24 PD	RYAN SPENCER	
10-16-24 PD	CUSTOM	
11-7-24 PD		
11-28-24 PD		
12-10-24 PD		
1-8-24 PD		
1-24-24 PD		
2-10-24 PD		
3-10-24 PD		
5-27-24 PD		

contact person	date	originator	shd no
APS	2/17/23	APS	A4.0

Dickinson Homes
1500 W. BREITUNG AVE. KINGSFORD, MI 49631
906-774-5800
906-774-5813
WWW.DICKINSONHOMES.COM



FRONT ELEVATION
EAST ELEVATION

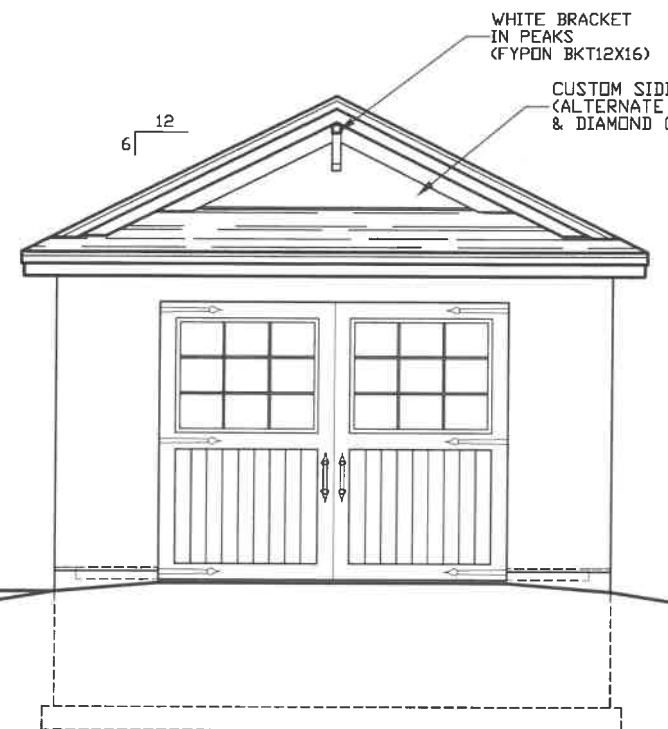

FRONT ELEVATION
EAST ELEVATION

Revision	PD
1-8-24	PD
8-21-24	PD
10-18-24	PD
11-7-24	PD
11-28-24	PD
12-10-24	PD

Proj	Title
BONZHEIM (SCOTT & KIM) RESIDENCE	CUSTOM FRONT EXTERIOR ELEVATION-EAST

contact
person
APS

date
2/17/23

originator
APS

sht no
A5.0

Dickinson Homes
1500 W. BREITUNG AVE. KINGSFORD, MI 49062
906-774-5800

WWW.DICKINSONHOMES.COM
FAX: 906-774-5813

JOB #C1844
DRAWING SCALE 3/16" = 1'-0"



REAR ELEVATION
WEST ELEVATION

JOB #C1844
DRAWING SCALE 3/16" = 1'-0"

Dickinson Homes

1500 W. BREITUNG AVE. KINGSFORD, MI 49062

906-774-5800

906-774-5813

WWW.DICKINSONHOMES.COM

revision	date
1-8-24 PD	1-8-24 PD
2-10-25 PD	2-10-25 PD
3-10-25 PD	3-10-25 PD
4-10-25 PD	4-10-25 PD
5-27-25 PD	5-27-25 PD


proj	title
BONZHEIM (SCOTT & KIM) RESIDENCE	CUSTOM FRONT EXTERIOR ELEVATION-WEST
RYAN SPENCER	

contact person
APS


date
2/17/23

originator
APS


shet no
A5.1

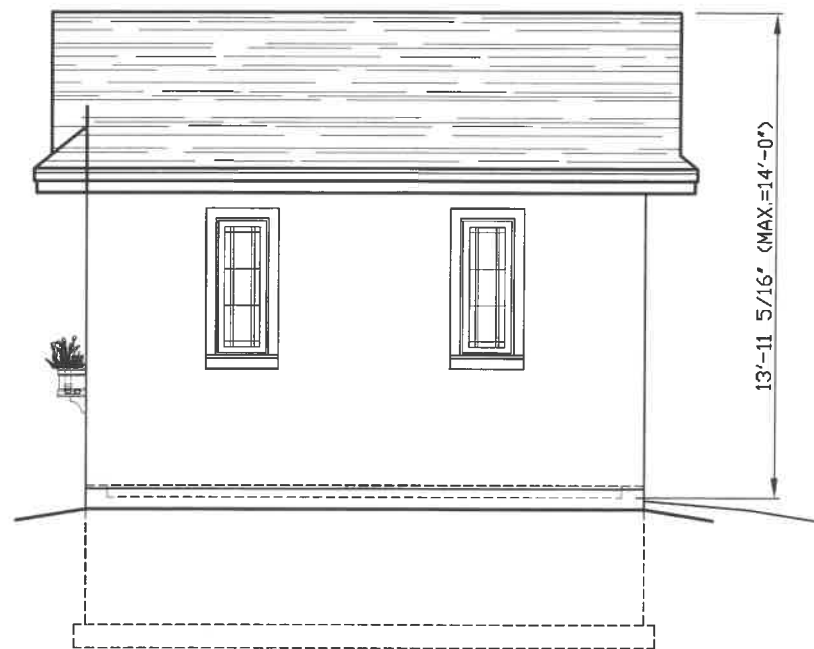

LEFT ELEVATION
SOUTH ELEVATION

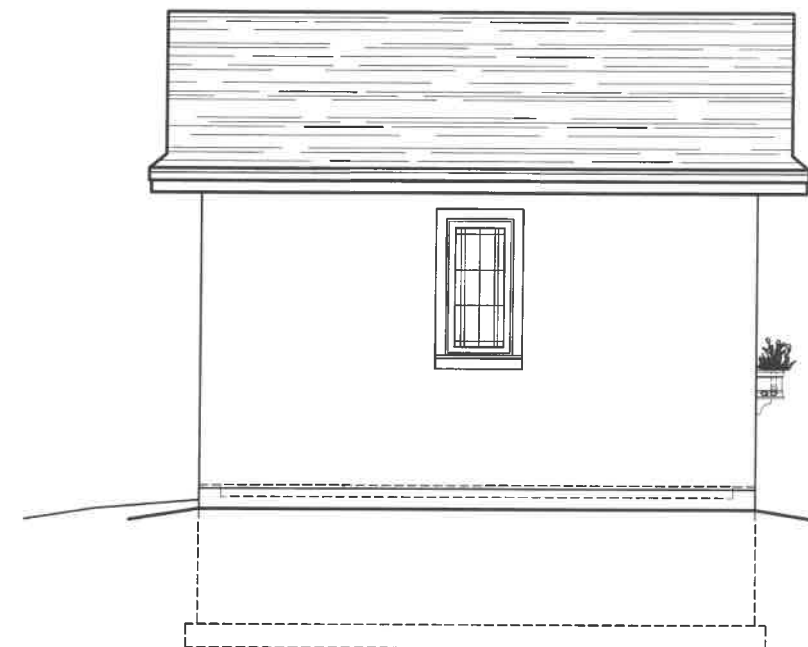


RIGHT ELEVATION
NORTH ELEVATION

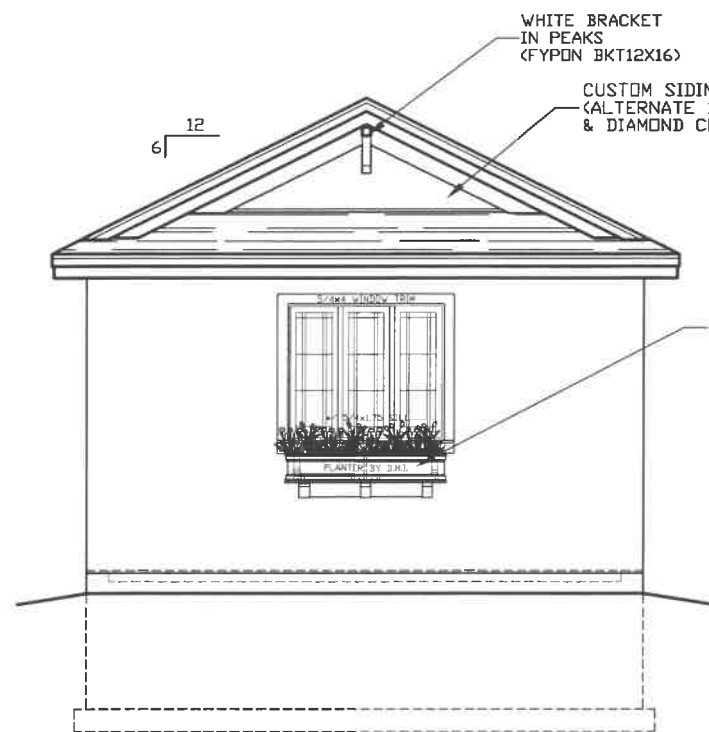

REAR ELEVATION
WEST ELEVATION

'Charleston' 54" PVC WINDOW BOX
w/ SELF WATERING RESERVOIR KIT,
MOUNTING HARDWARE KIT & OPTIONAL
SIZE to 10"h.X10"w. w/ (3) 'Fypon'
#DTLB5X5X3 PVC DECORATIVE
BRACKETS to be PAINTED 'BLACK'

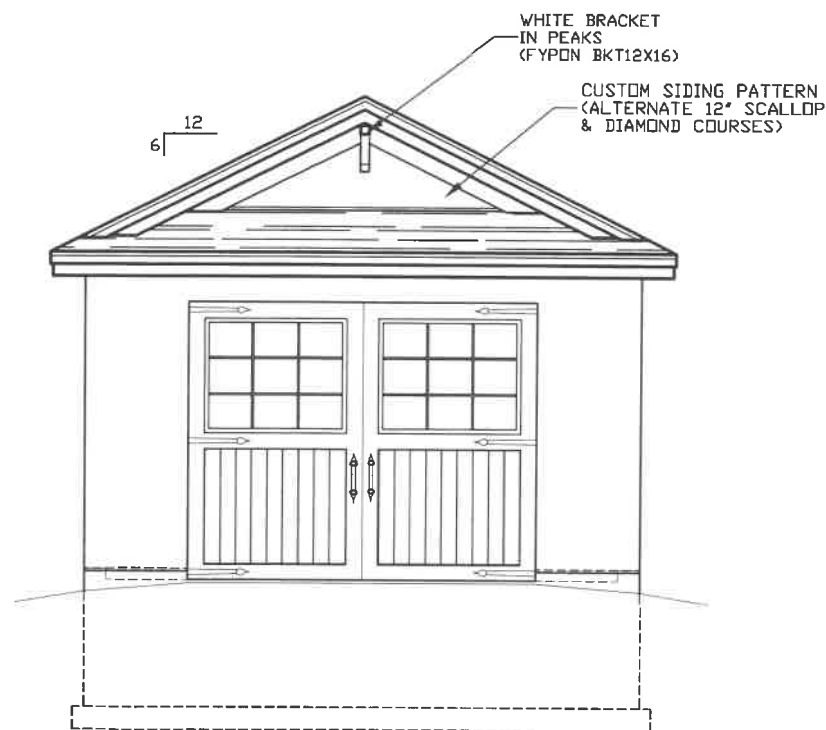

FRONT ELEVATION
EAST ELEVATION

JOB #C1844
DRAWING SCALE 3/16" = 1'-0"

Dickinson Homes

WWW.DICKINSONHOMES.COM

FAX: 906-774-5813

1500 W. BREITUNG AVE. KINGSFORD, MI 906-774-5800

revision	1-8-24 PD
8-21-24 PD	1-9-25 PD
9-5-24 PD	1-24-25 PD
10-18-24 PD	2-10-25 PD
11-7-24 PD	3-3-25 PD
12-10-24 PD	3-27-25 PD

proj	title
BONZHEIM (SCOTT & KIM) RESIDENCE	CUSTOM
RYAN SPENCER	SURAGE BUILDING EXTERIOR ELEVATION


contact person
APS

date
2/17/23

originator
APS

sht no
A5.4

WHITE BRACKET
IN PEAKS
(FYPON BKT12X16)

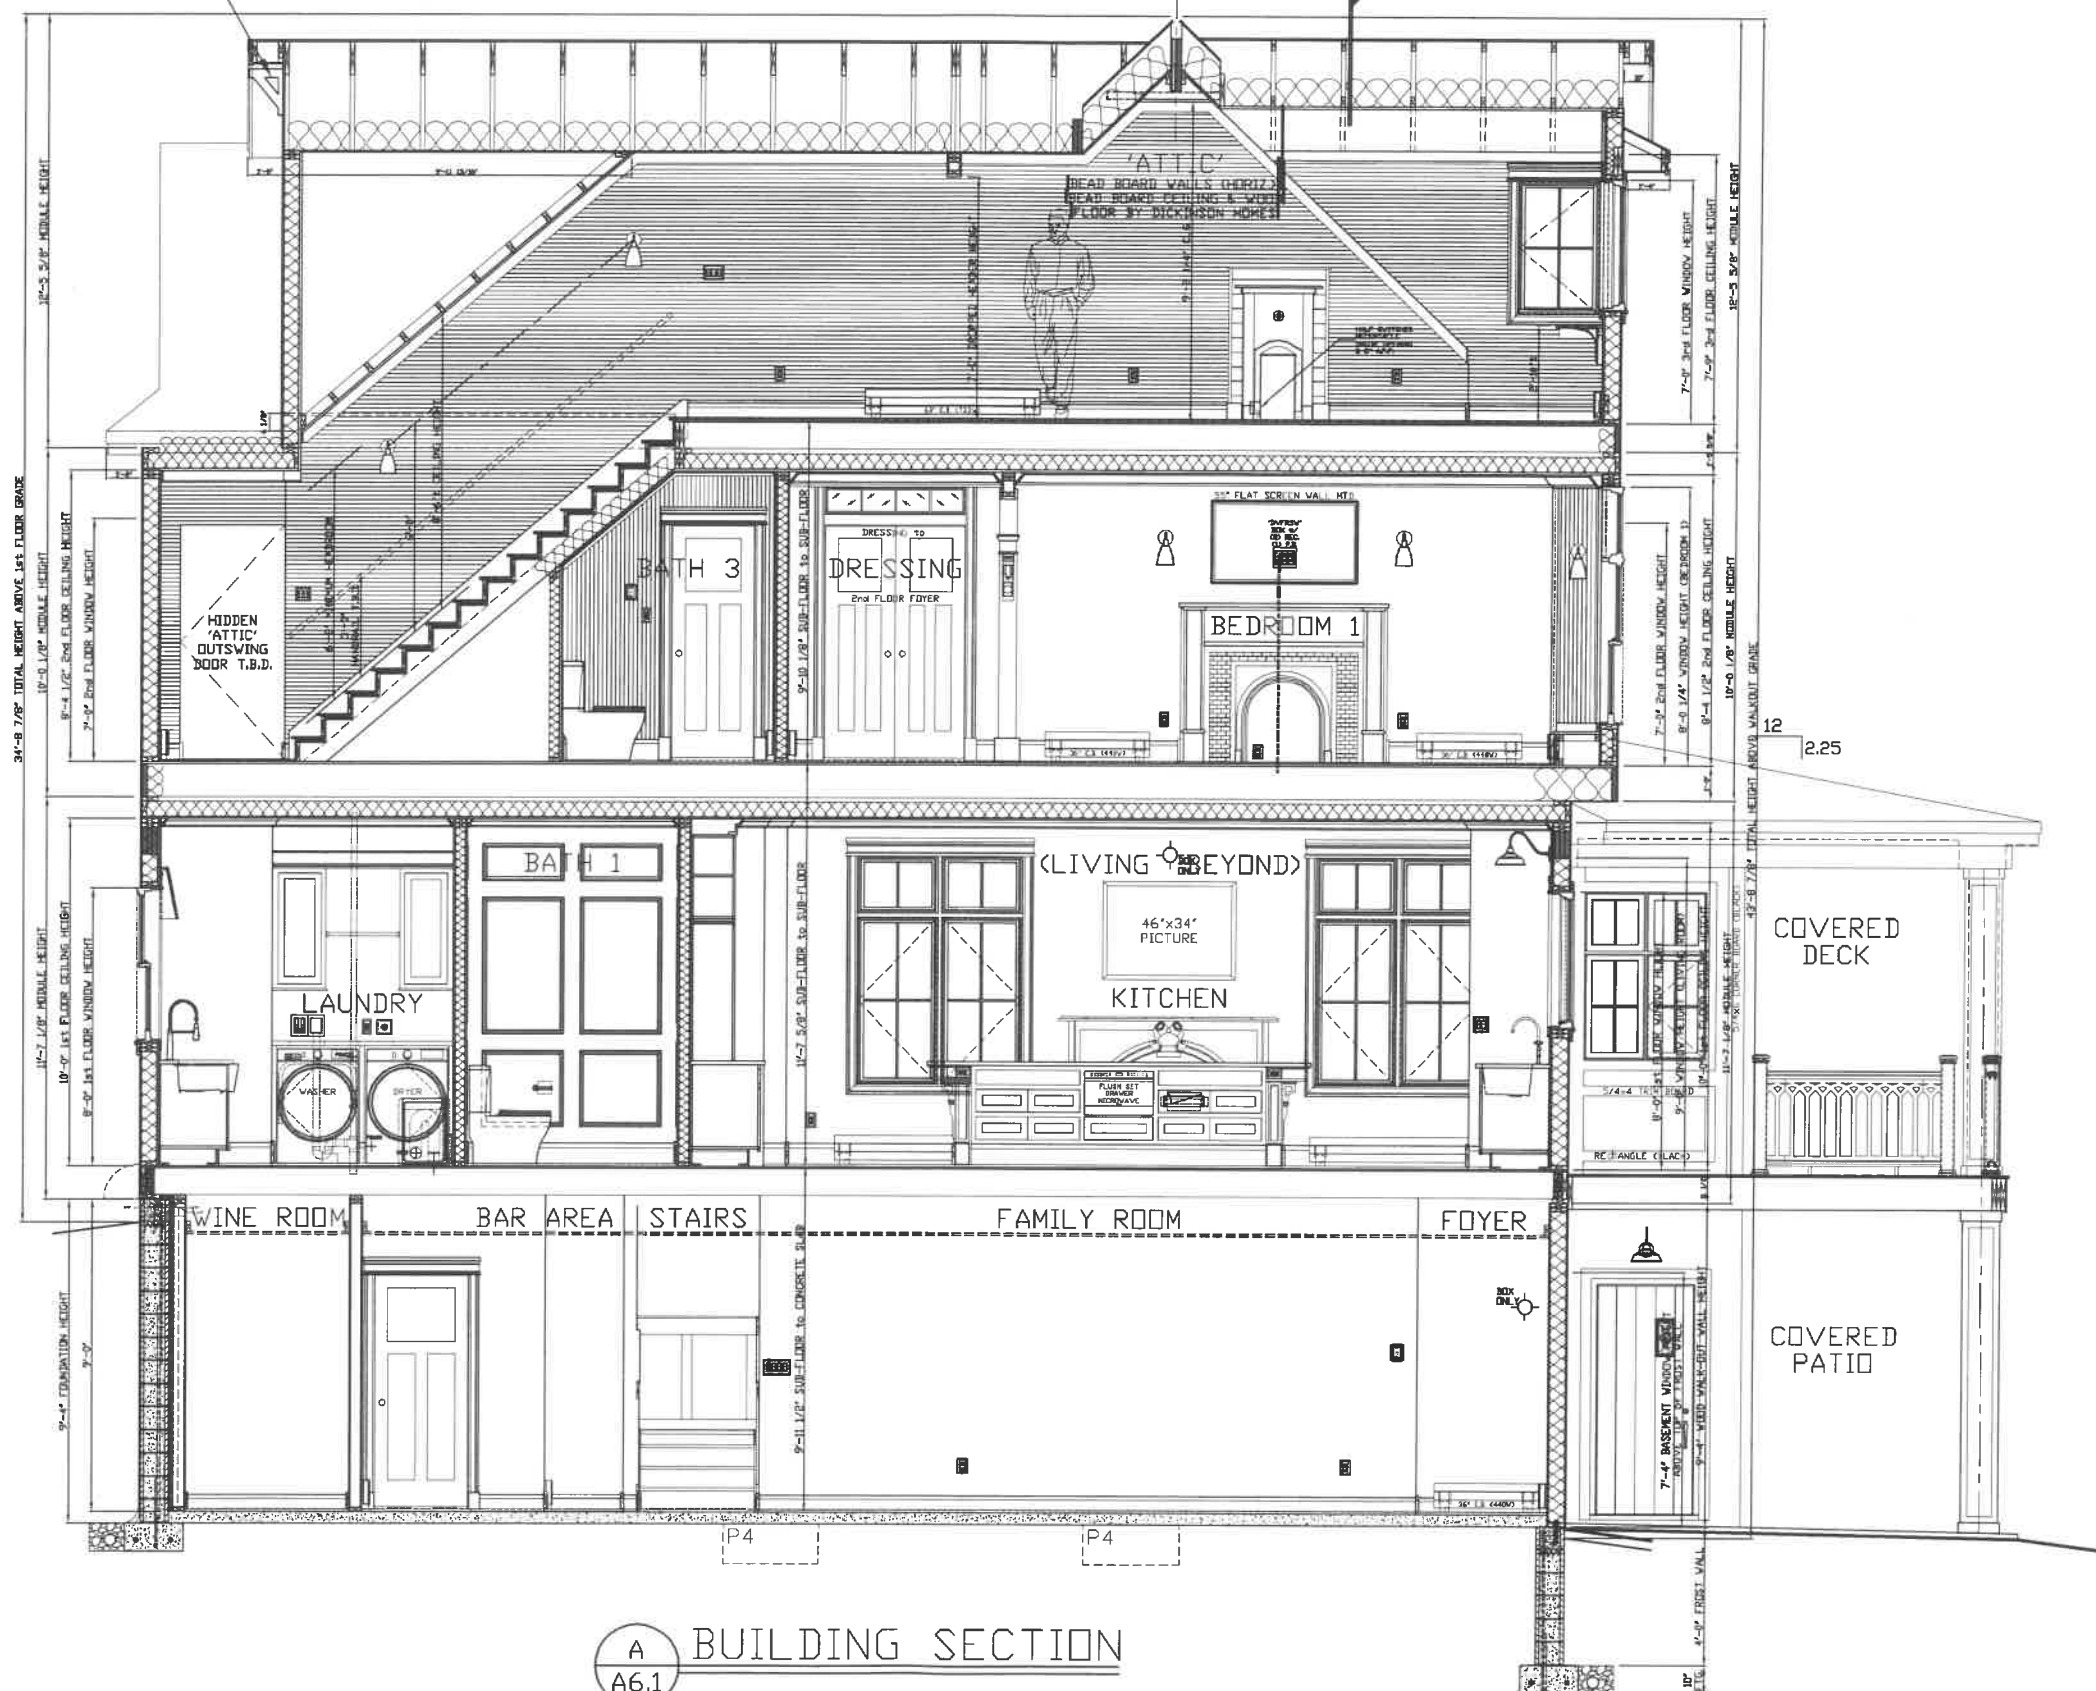

A BUILDING SECTION
A6.1

JOB #C1844
DRAWING SCALE 3/16" = 1'-0"

revision	1-8-24 PD
2-8-24 PD	1-3-24 PD
10-18-24 PD	2-10-23 PD
11-7-24 PD	3-10-23 PD
11-28-24 PD	5-27-23 PD
12-10-24 PD	

PROJECT	BONZHEIM (SCOTT & KIM) RESIDENCE
DESIGNER	RYAN SPENCER
CUSTOMER	CUSTOM
DESCRIPTION	BUILDING SECTION-LAUNDRY & KITCHEN

contact person	APS
date	2/17/23
originator	APS
sheet no	A6.1

Dickinson Homes
1500 W. BREITUNG AVE. KINGSFORD, MI 49631
906-774-5800
906-774-5813
WWW.DICKINSONHOMES.COM