


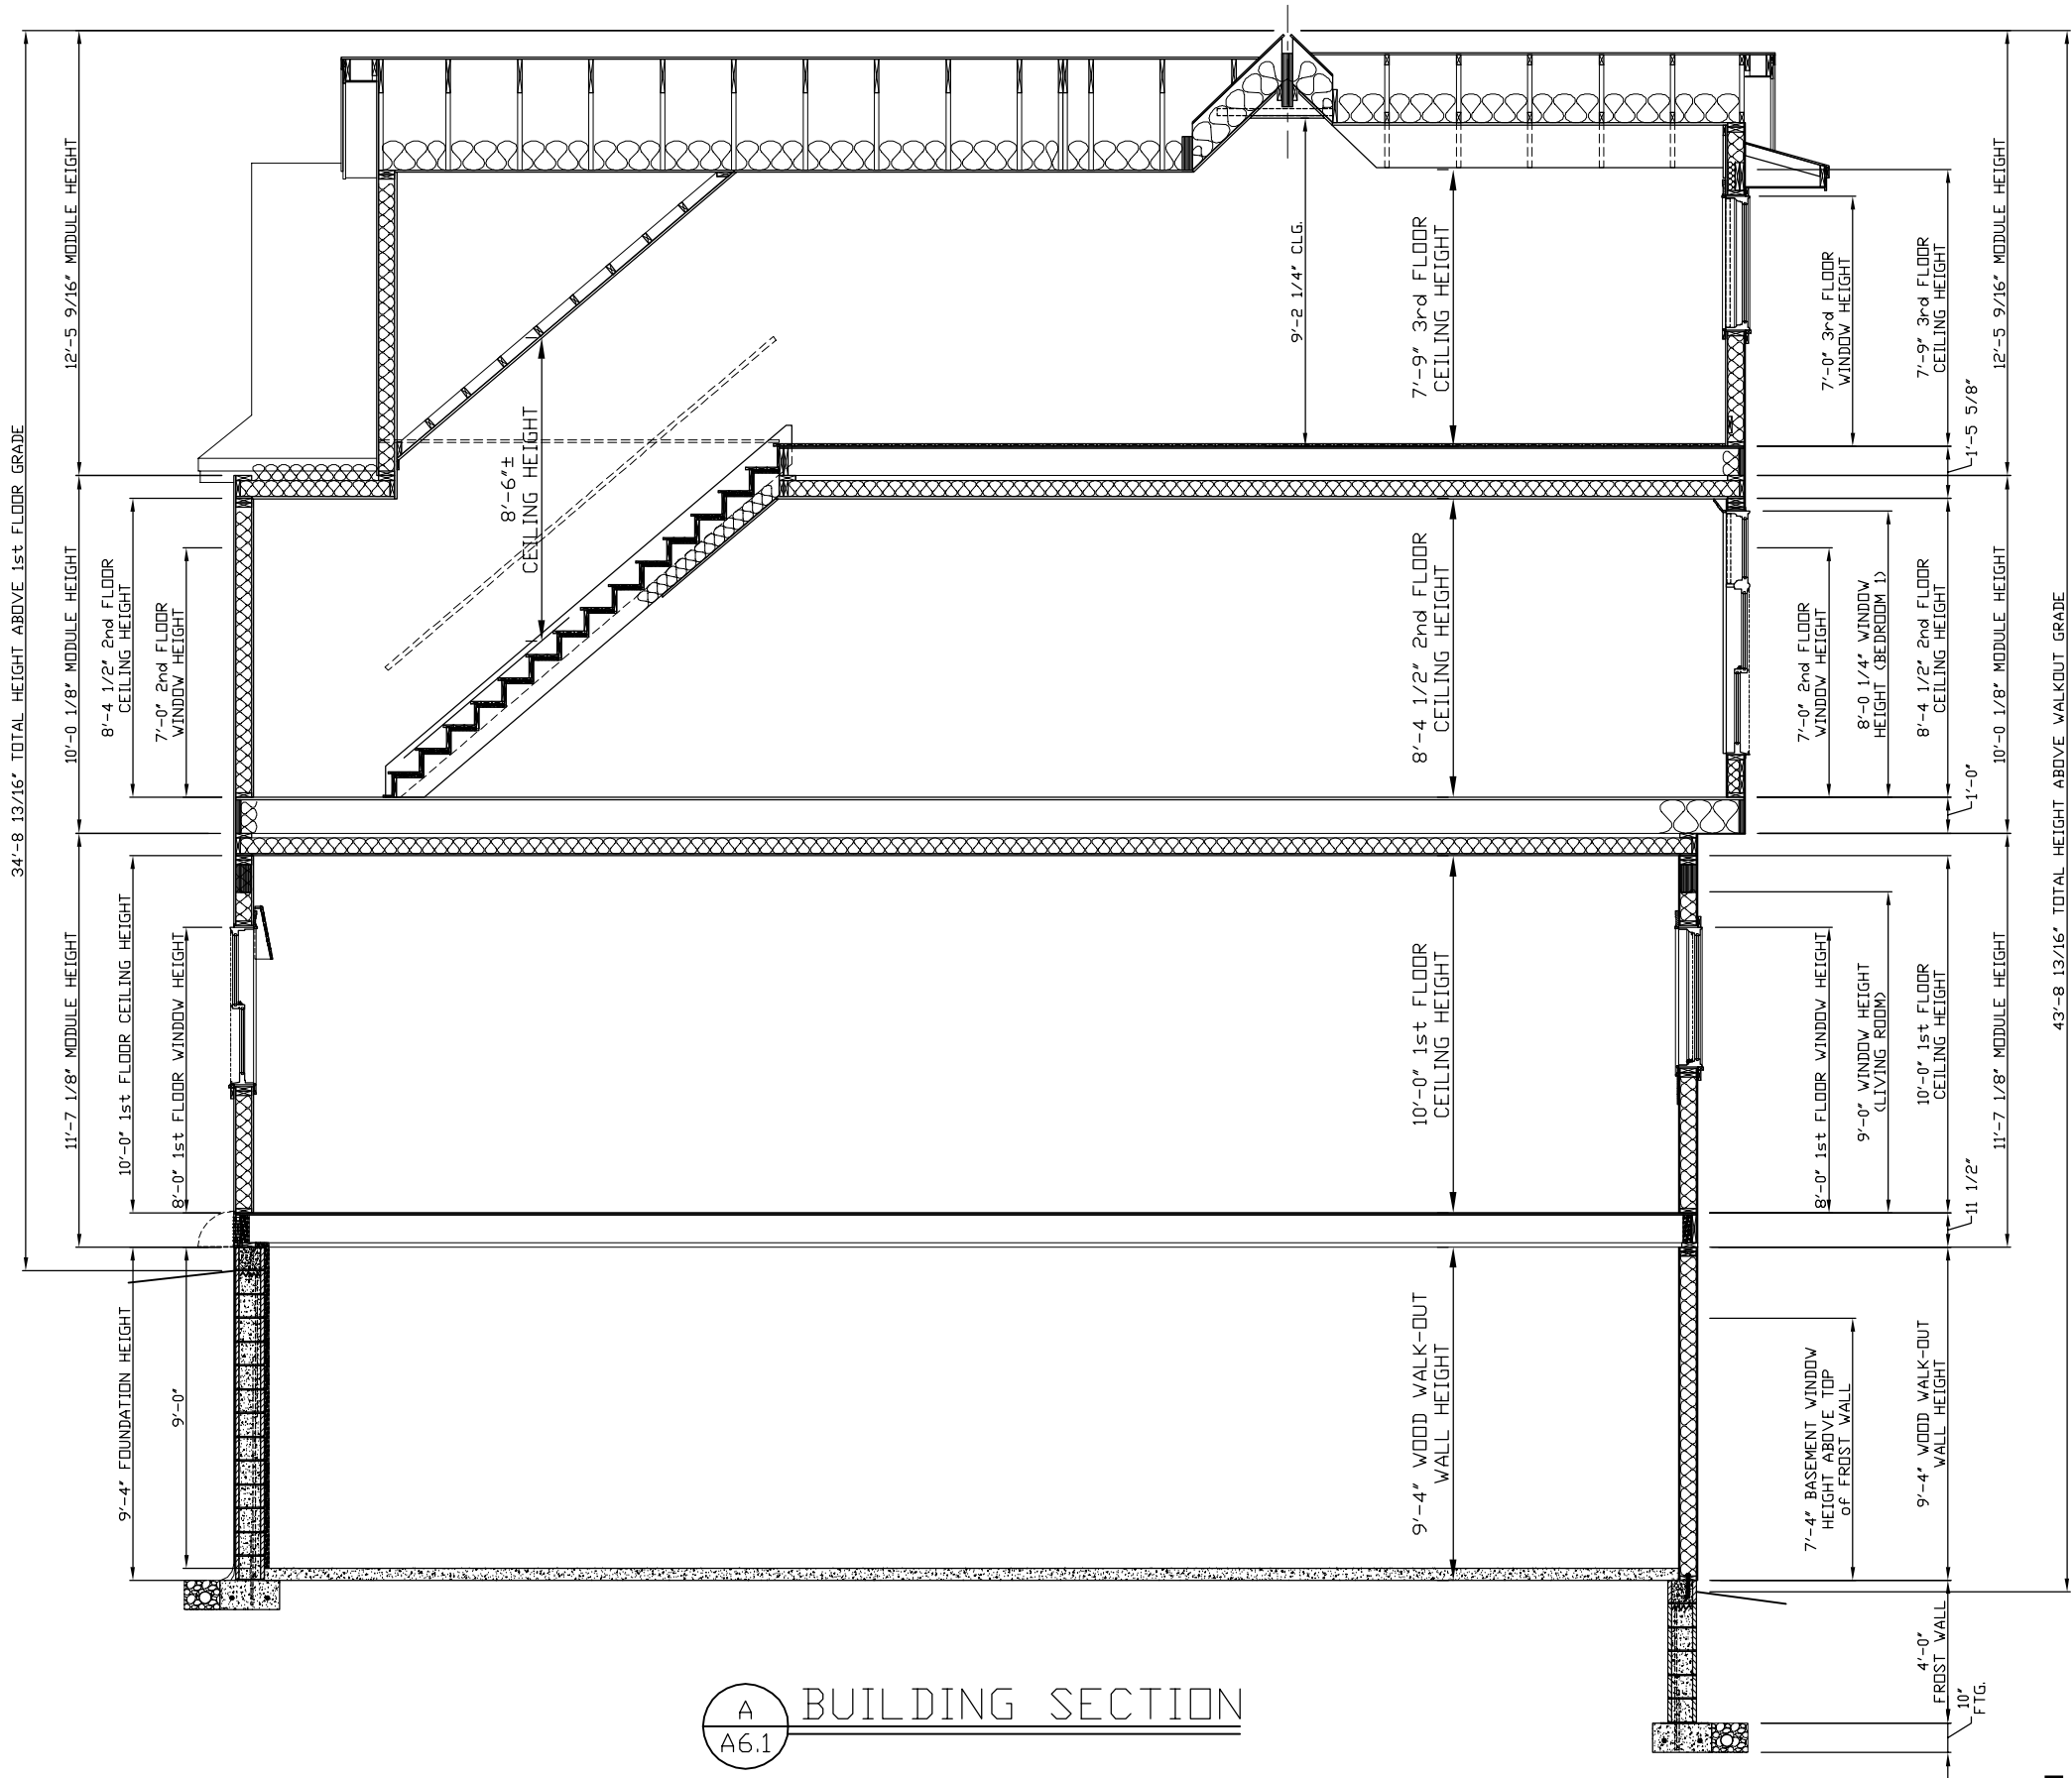

A BUILDING SECTION
A6.1

JOB #C1844
DRAWING SCALE 3/16" = 1'-0"

revision	date
2/15/23 APS	12-10-24 PD
8-21-24 PD	1-8-24 PD
10-18-24 PD	1-24-25 PD
11-7-24 PD	2-10-25 PD
11-28-24 PD	3-10-25 PD

BONZHEIM (SCOTT & KIM) RESIDENCE	project
RYAN SPENCER	owner
CUSTOM BUILDING SECTION-LAUNDRY & KITCHEN	title

contact person
APS

date
2/17/23

originator
APS

sht no
A6.1