



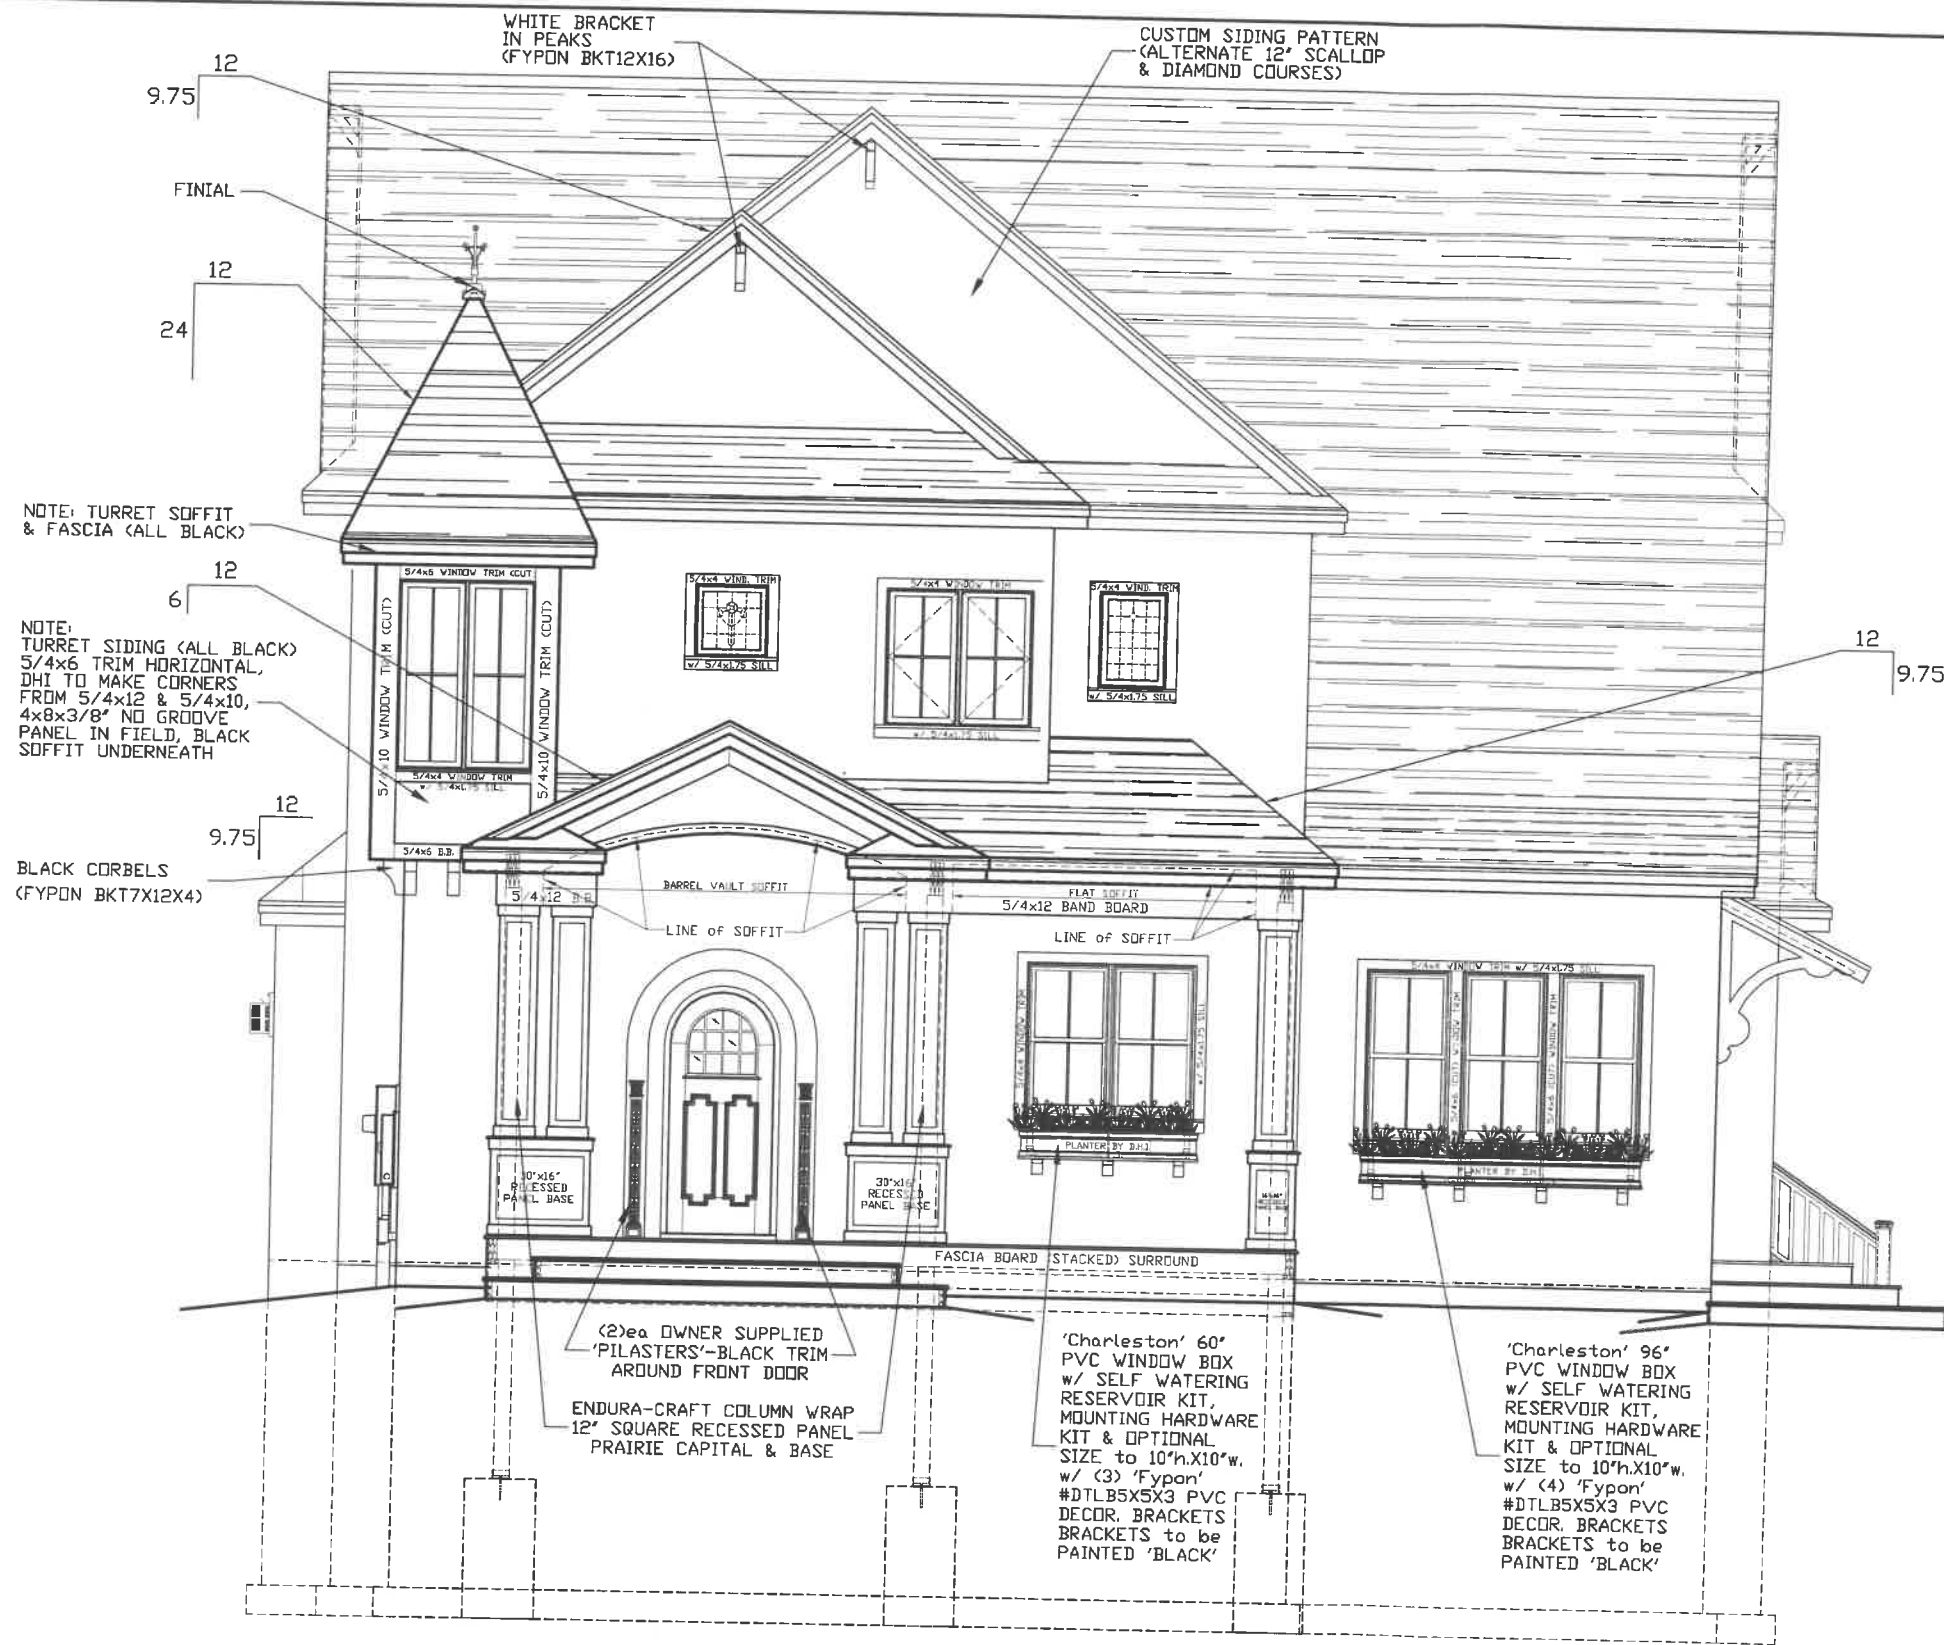

FRONT ELEVATION
EAST ELEVATION

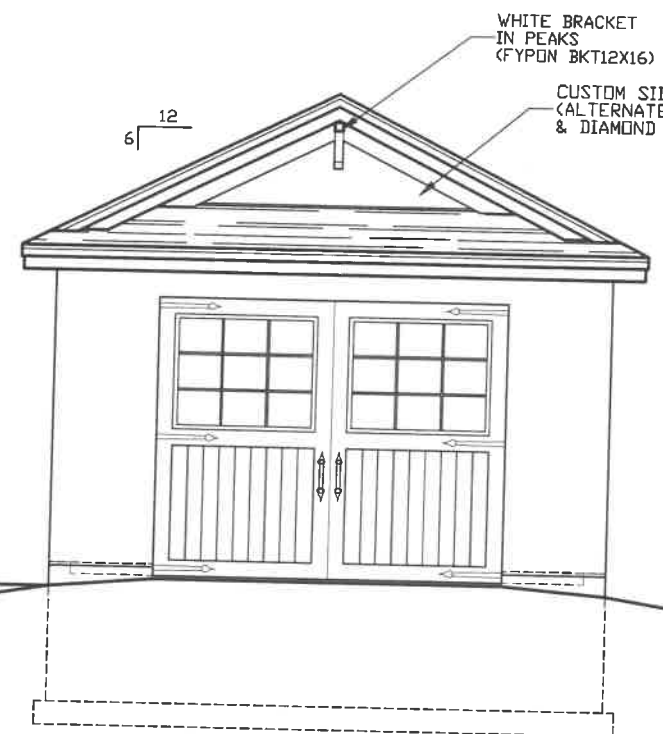

FRONT ELEVATION
EAST ELEVATION

revision	date	by
1-8-24	PD	1-9-24
8-24-24	PD	10-15-24
10-15-24	PD	11-7-24
11-7-24	PD	11-28-24
11-28-24	PD	12-10-24
12-10-24	PD	5-27-25

project	title
BONZHEIM (SCOTT & KIM) RESIDENCE	CUSTOM FRONT EXTERIOR ELEVATION-VEST
RYAN SPENCER	

contact person	date	originator	sht no
APS	2/17/23	APS	A5.1



REAR ELEVATION
WEST ELEVATION

JOB #C1844
DRAWING SCALE 3/16" = 1'-0"



www.dickinsonhomes.com

FAX: 906-774-5813

Dickinson Homes

1500 W. BREITUNG AVE. KINGSFORD, MI 906-774-5800

revision

1-8-24 PD
8-21-24 PD
10-18-24 PD
11-7-24 PD
11-28-24 PD
12-10-24 PD

project

BONZHEIM (SCOTT & KIM) RESIDENCE
RYAN SPENCER
CUSTOM FRONT EXTERIOR ELEVATION-SOUTH

contact person

APS

date

2/17/23

originator


APS

sht no


A5.3

JOB #C1844


DRAWING SCALE 3/16" = 1'-0"

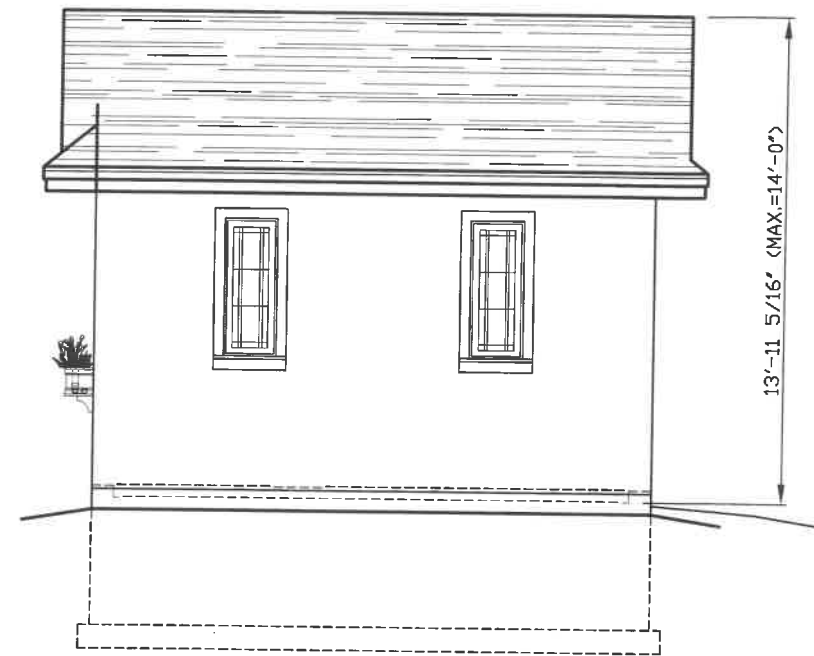


LEFT ELEVATION
SOUTH ELEVATION

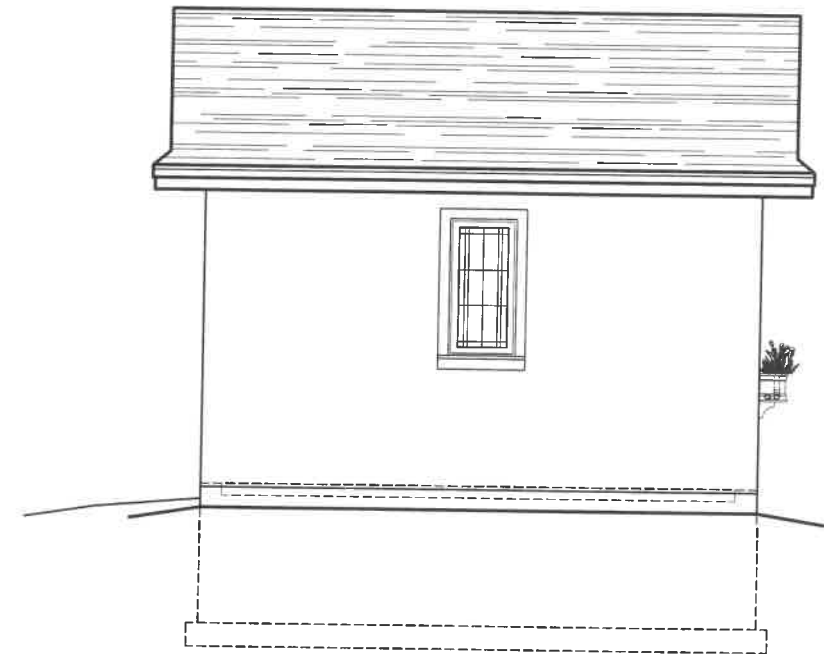

RIGHT ELEVATION
NORTH ELEVATION


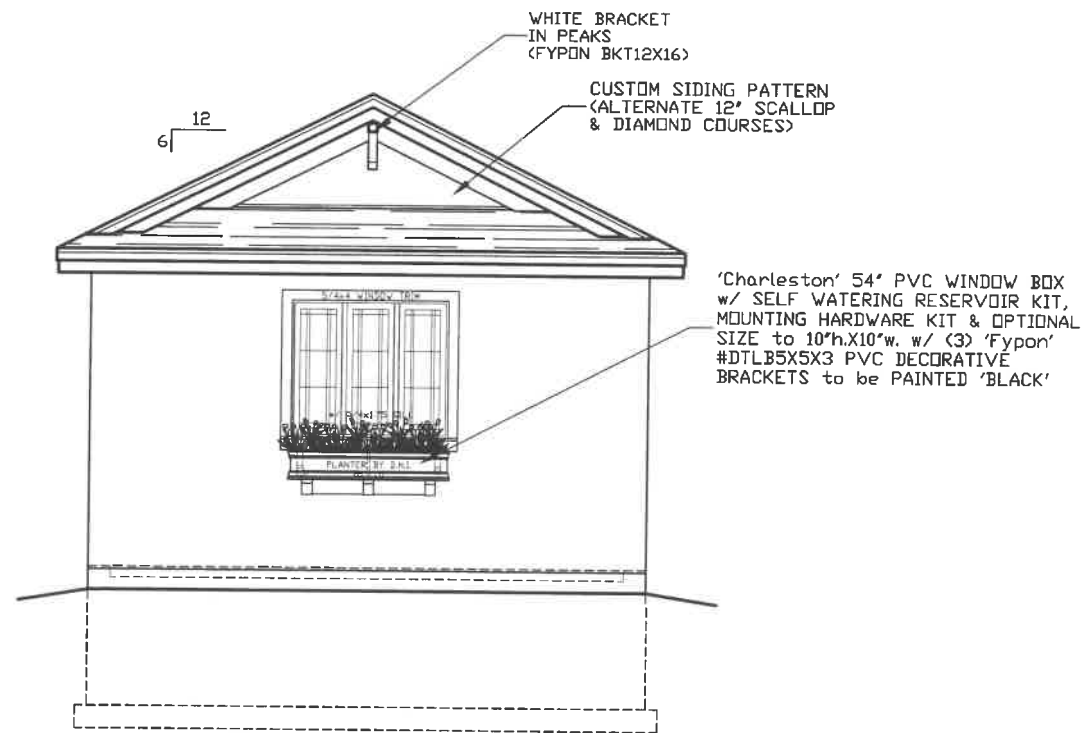


REAR ELEVATION
WEST ELEVATION

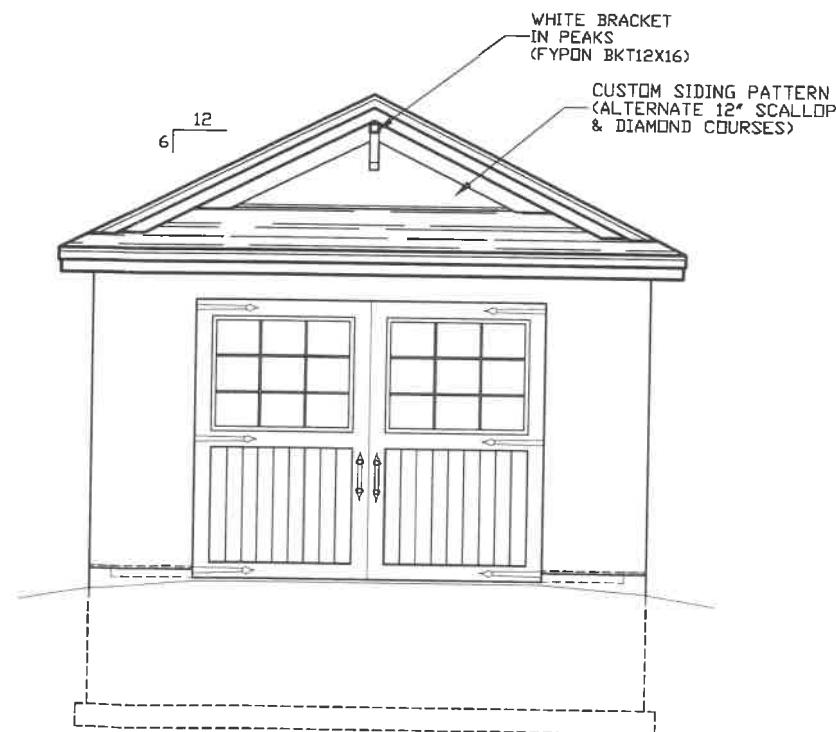

FRONT ELEVATION
EAST ELEVATION

JOB #C1844
DRAWING SCALE 3/16" = 1'-0"

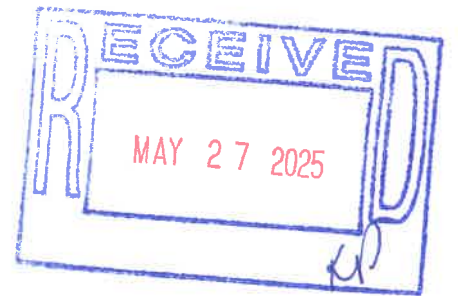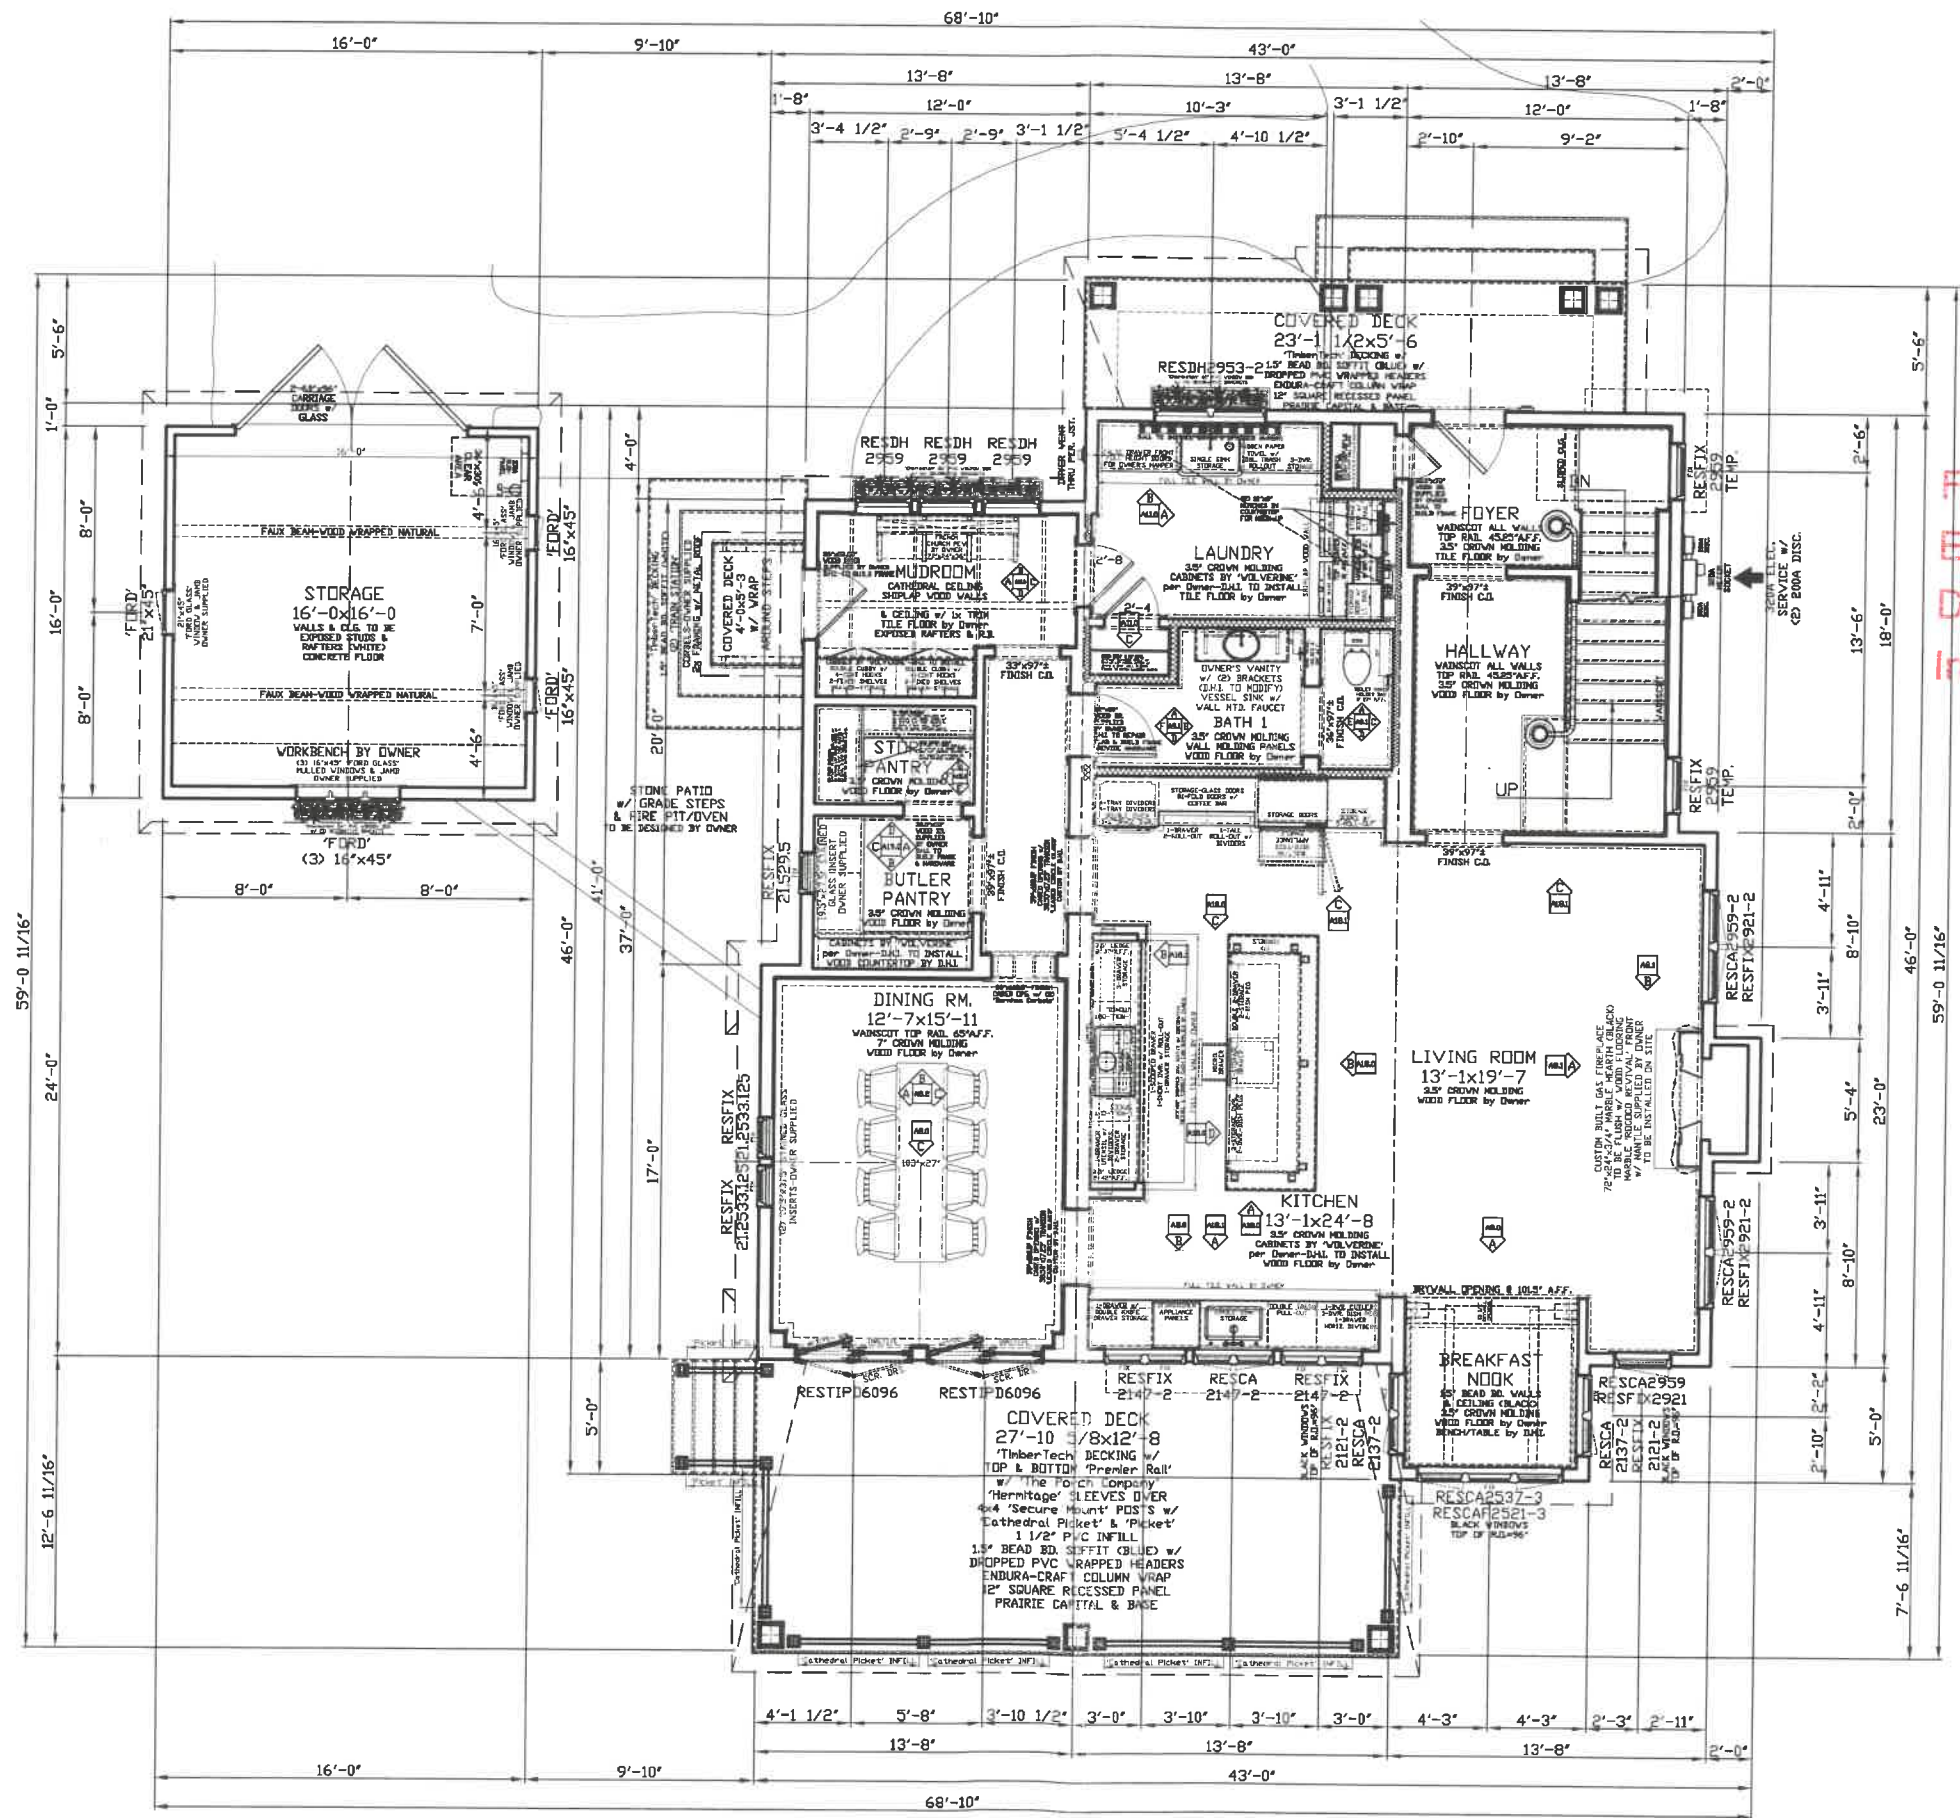

File No. R125.017.020
Exhibit K
Date 5.27.25
Initials KP

1st FLOOR = 1,605 S.F.
2nd FLOOR = 1,361 S.F.
3rd FLOOR = 349 S.F.
TOTAL = 3,315 S.F.

JOB #C1844
DRAWING SCALE 1/8" = 1'-0"

revision	title
1-8-24 PD	BONZHEIM (SCOTT & KIM) RESIDENCE
8-21-24 PD	RYAN SPENCER
10-18-24 PD	CUSTOM
11-7-24 PD	1st FLOOR PLAN
11-28-24 PD	
12-10-24 PD	

contact person	APS
date	2/17/23
originator	APS
sht no	A1.0


Dickinson Homes
1500 W. BREITUNG AVE. KINGSFORD, MI 49634
906-774-5800
WWW.DICKINSONHOMES.COM
FAX 906-774-5813



revision
8-21-24 PD
9-6-24 PD
10-18-24 PD
11-7-24 PD
11-28-24 PD
12-10-24 PD
1-8-24 PD
1-9-25 PD
1-24-25 PD
2-10-25 PD
3-10-25 PD
5-27-25 PD

contact person	APS
date	2/17/23
originator	APS
sht no	A2.1

FAX: 906-774-5912
WWW.DICKINSONHOMES.COM

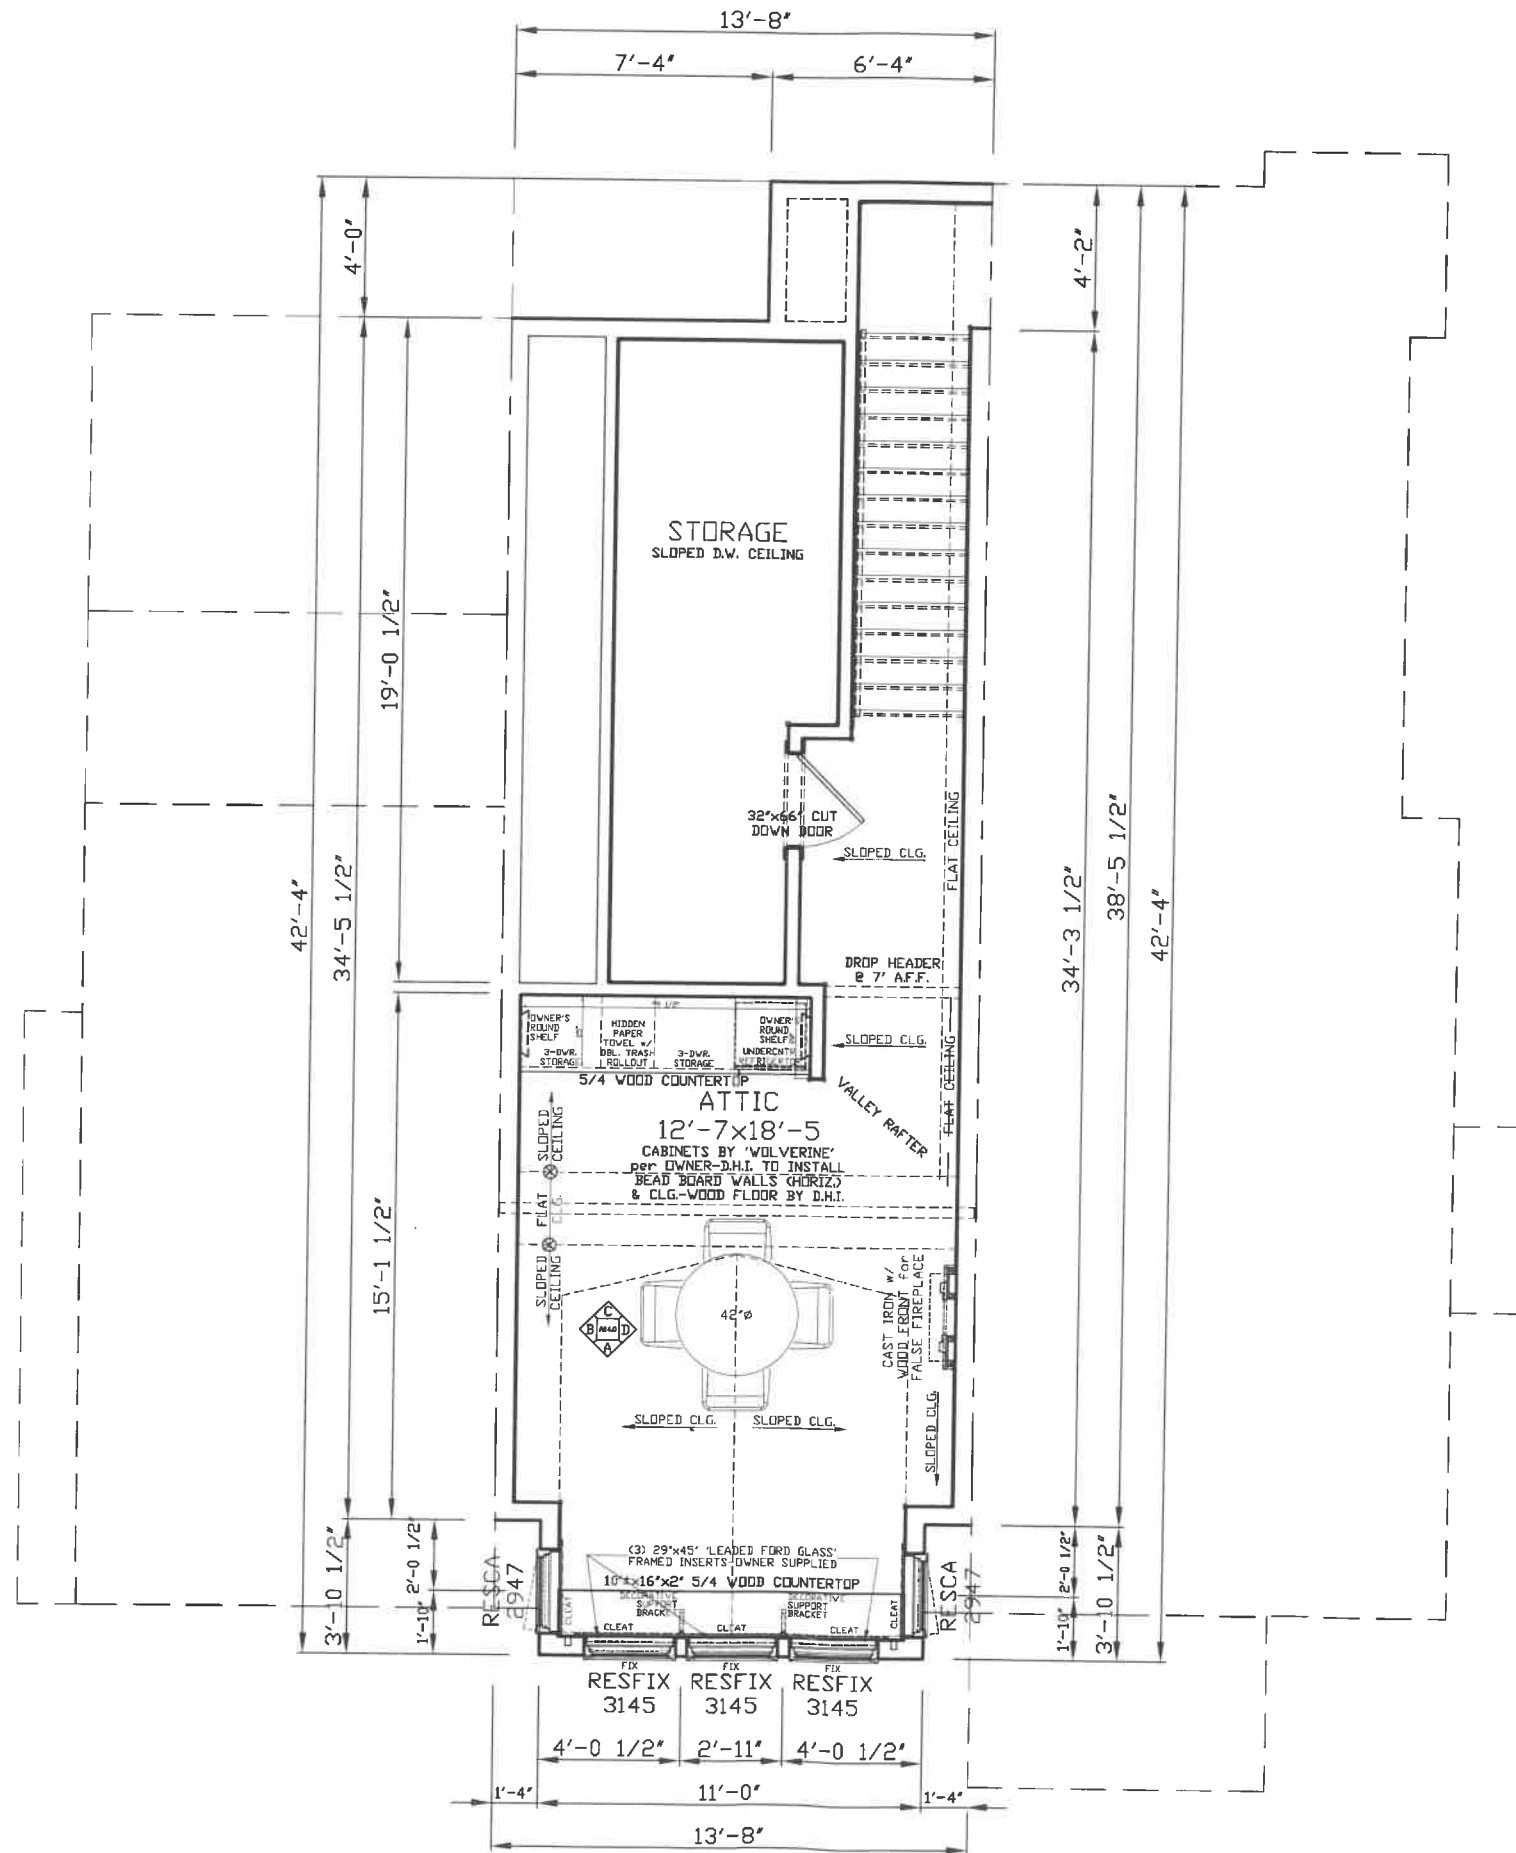


JOB #C1844
DRAWING SCALE 3/16" = 1'-0"

revision	proj	title
1-8-24 PD	BONZHEIM (SCOTT & KIM) RESIDENCE	3rd FLOOR PLAN-ENLARGED
8-24-24 PD	RYAN SPENCER	
10-18-24 PD	CUSTOM	
11-7-24 PD		
11-28-24 PD		
12-10-24 PD		
1-24-25 PD		
2-10-25 PD		
3-10-25 PD		
5-27-25 PD		

contact person	date	originator	sht no
APS	2/17/23	APS	A3.1

Dickinson Homes
1500 W. BREITUNG AVE. KINGSFORD, MI 49631
906-774-5800
FAX: 906-774-5813
WWW.DICKINSONHOMES.COM

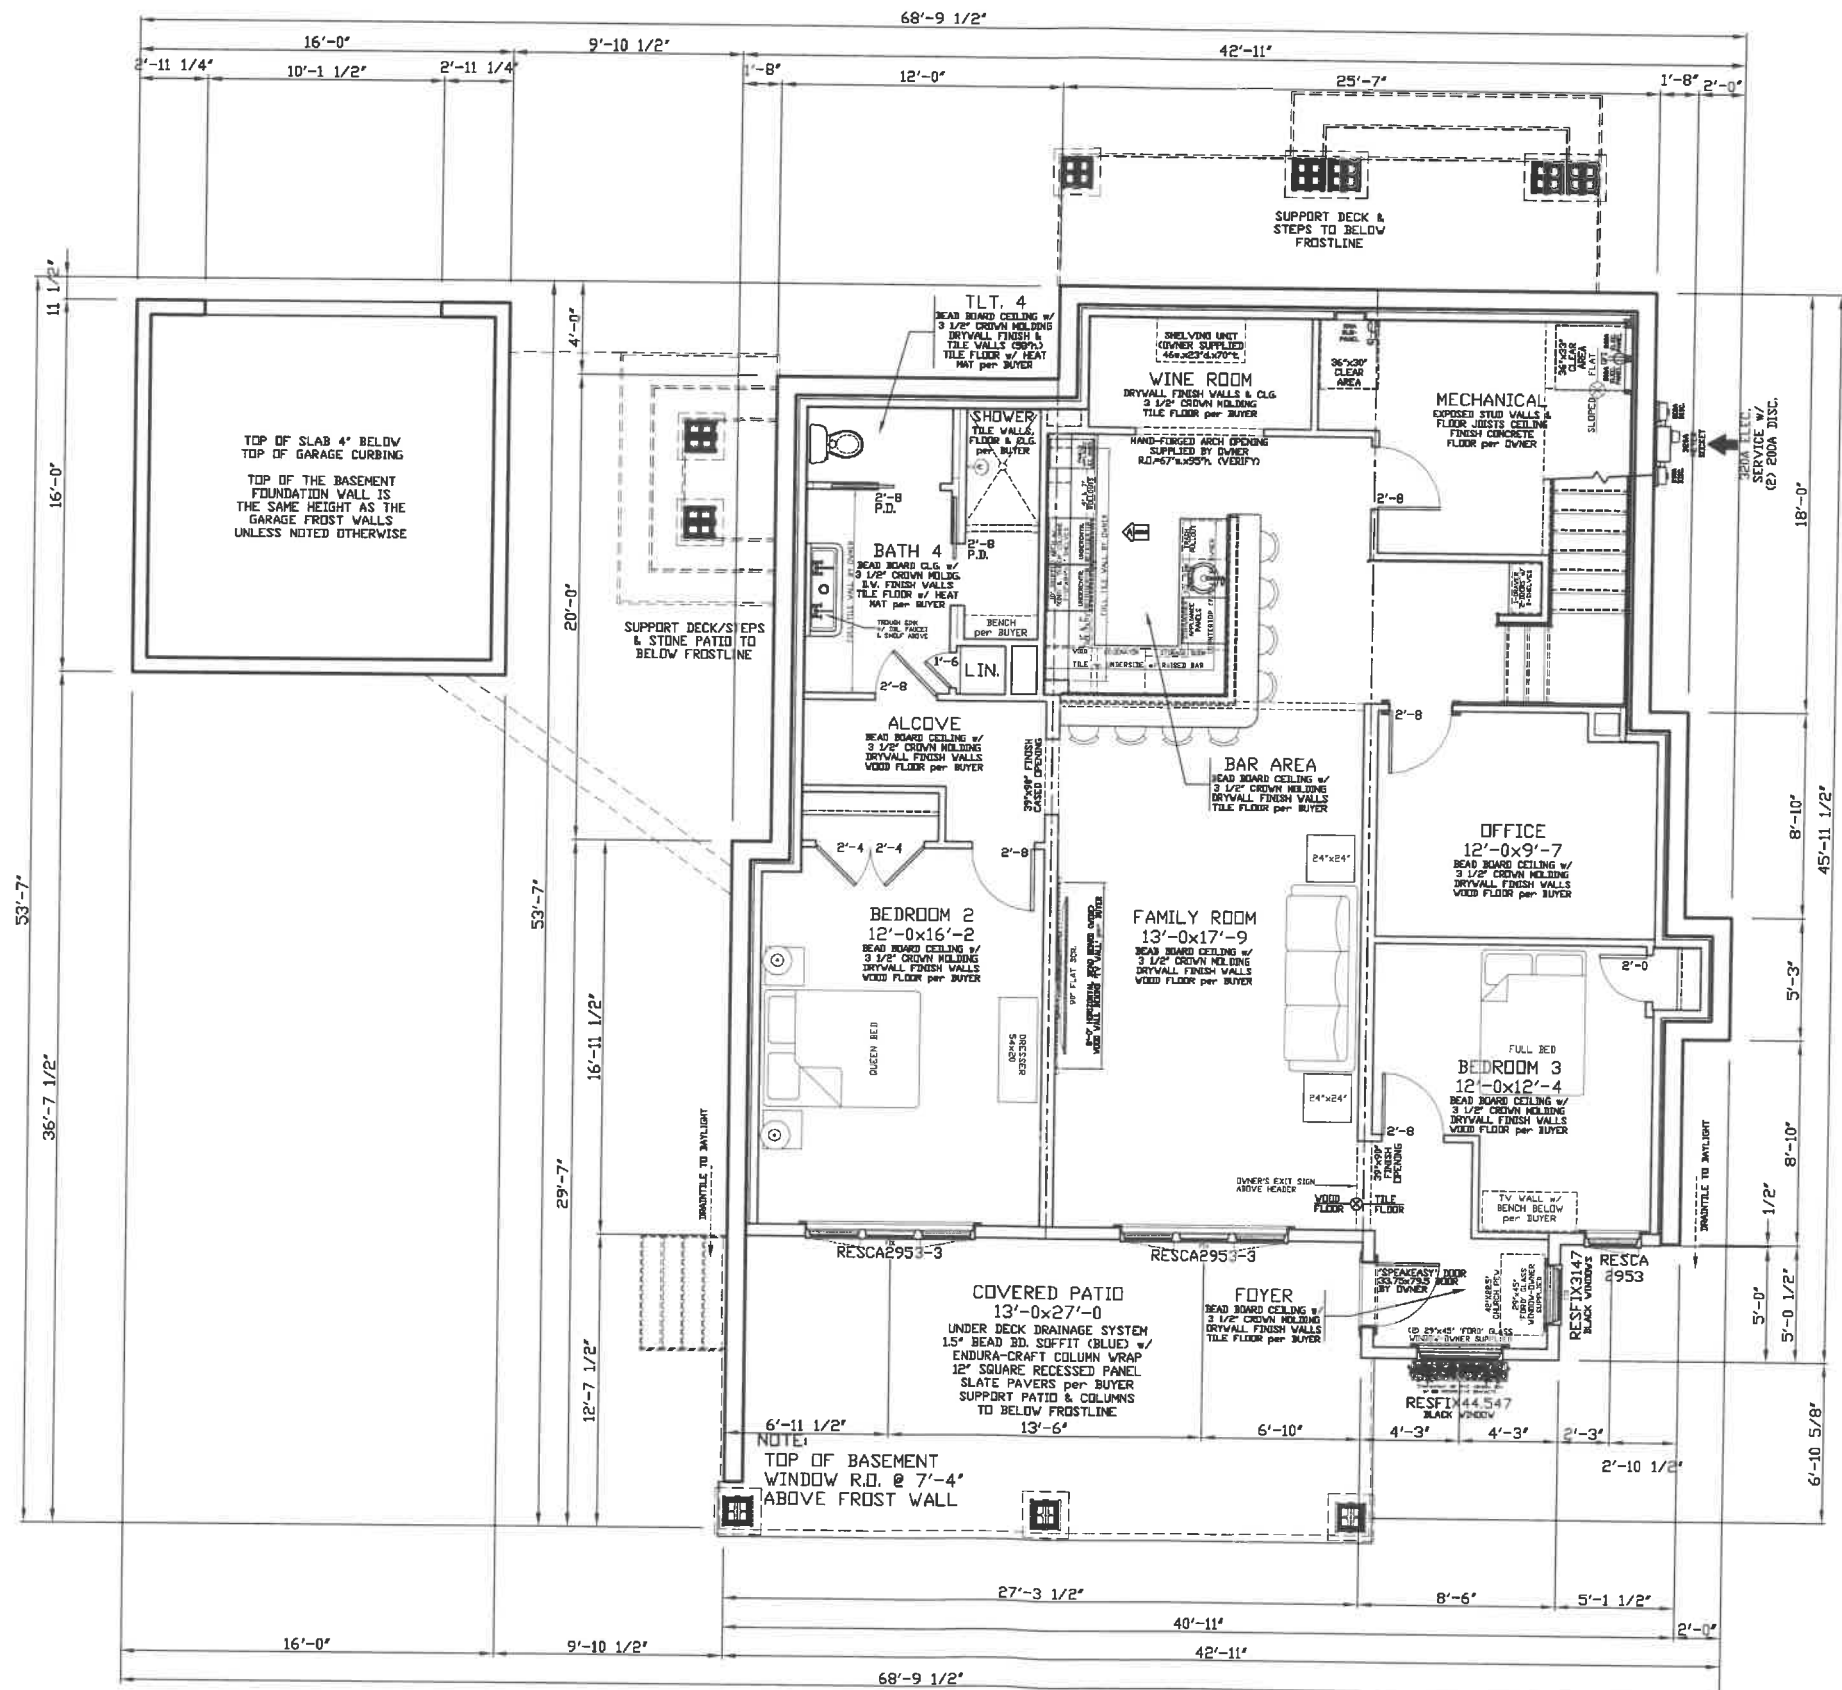

JOB #C1844
DRAWING SCALE 1/8" = 1'-0"

Dickinson Homes

1500 W. BREITUNG AVE. KINGSFORD, MI 906-774-5800

WWW.DICKINSONHOMES.COM
FAX: 906-774-5813

revision	date	by	title
1-8-24 PD	1-8-24	PD	FOUNDATION FLOOR PLAN
8-21-24 PD	8-21-24	PD	FOUNDATION FLOOR PLAN
9-6-24 PD	9-6-24	PD	FOUNDATION FLOOR PLAN
1-9-25 PD	1-9-25	PD	FOUNDATION FLOOR PLAN
2-4-25 PD	2-4-25	PD	FOUNDATION FLOOR PLAN
11-7-24 PD	11-7-24	PD	FOUNDATION FLOOR PLAN
11-28-24 PD	11-28-24	PD	FOUNDATION FLOOR PLAN
12-10-24 PD	12-10-24	PD	FOUNDATION FLOOR PLAN
12-27-25 PD	12-27-25	PD	FOUNDATION FLOOR PLAN
BONZHEIM (SCOTT & KIM) RESIDENCE			
RYAN SPENCER			
CUSTOM			
FOUNDATION FLOOR PLAN			
contact person			
APS			
date			
2/17/23			
originator			
APS			
shet no			
A4.0			