

RECEIVED
MAR 26 2024

FOUNDATION COTTAGES LOT LEGAL DESCRIPTION:

PRIVATE CLAIM NO.2 COM AT THE NE'LY COR OF PC 2 TH S 32 DEG 51'45"W 4020.8 FT ALG SE'LY LINE OF PC 2 TO THE POB TH N 40 DEG 40'50"W 130.0 FT TH N 14 DEG 18'18"E 257.95 FT M/L TO S'LY LINE OF STONECLIFFE CONDO VI TH E'LY AND N'LY ALG CONDO BOUNDARY TO THE N LINE OF AN EASEMENT (282/163) TH E'LY ALG N LINE OF SAID EASEMENT TO THE E'LY LINE OF PC 2 WITH SAID POINT BEING S 32 DEG 51'45"W 3523.82 FT FROM THE NE'LY COR OF PC 2 TH S 32 DEG 51'45"W 200.0 FT M/L ALG SE'LY LINE OF PC 2 TO THE N LINE OF A PARCEL DESC IN 589 TH N 87 DEG 32'W 85.75 FT TH S 02 DEG 28'W TO SE'LY LINE OF PC 2 TH S 32 DEG 51'45"W ALG SE'LY LINE TO THE POB. PART OF PC 2.


SEE PROJECT 4 DRAWING SET FOR DETAILS OF THIS AREA

SITE NOTES:

1. BICYCLE PARKING RACKS ARE PROVIDED AT THE COTTAGE AND AT THE SUMMERHOUSE AND AT THE BICYCLE PAVILION FOR THE MANSION. 1 BIKE SPACE PER BEDROOM.
2. SHRUBBERY SCREENED TRASH ADJACENT TO EACH COTTAGE. ALL TRASH FROM EACH STRUCTURE THEN GOES TO A CENTRAL TRASH COLLECTION POINT INTO A SHED WITHIN THE GATED UTILITY AREA.
3. LIGHTING - SEE INDIVIDUAL STRUCTURES FOR BUILDING LIGHTING, NO PATHWAY LIGHTING PROPOSED.
4. A.C. CONDENSERS - SEE INDIVIDUAL STRUCTURES FOR BUILDING COMPRESSORS DISGUISED W/ SHRUBBERY.
5. EACH STRUCTURE REQUIRING SANITARY SHALL INITIALLY BE ON ITS OWN HEALTH DEPT. APPROVED SEPTIC TANK AND FIELD AND ALSO BE PIPED TO A CENTRAL FUTURE PUMPING STATION LOCATION READY FOR FUTURE MUNICIPAL HOOK UP.
6. STORMWATER HARD SURFACES INCREASE FROM 7% PRE DEVELOPMENT TO 9% POST DEVELOPMENT AND SHALL CONTINUE TO DRAIN TO AND ABSORB INTO CURRENT GRASS AND VEGETATION. BASED ON LOW IMPERVIOUS TO PERVIOUS RATIO AND WIDE DISPERSION OF STRUCTURES, NO STORMWATER RETENTION IS ANTICIPATED NECESSARY.

LEGEND:

- KEY: = (1) →
1. ADDITION OF A WELLNESS CENTER BUILDING WHICH INCLUDES AN EXERCISE ROOM WITH HIS & HERS LOCKERS AND BATHROOMS.
 2. ADDITION OF A BICYCLE SHED
 3. ADDITION OF A FOUNDATION COTTAGE #1.
 4. ADDITION OF A PATIO WITH 4'x4' FIRE PIT AREA.
 5. CHANGE OUT REAR PAVER WALKWAYS & PATIOS WITH NEW COBBLESTONE PAVERS.
 6. ADD A SMALL WATER FEATURE FOUNTAIN TO THE EXISTING PATIO AREA OFF OF THE REAR COVERED LANAI.
 7. ADDITION OF A SECONDARY COBBLESTONE PAVER ARRIVAL LOOP FOR HORSE AND CARRIAGE TRAFFIC.
 8. REPLACE THE OLD PAVER DRIVE & WALKWAYS TO SUMMERHOUSE WITH NEW COBBLESTONE PAVERS.
 9. CUT BACK EXISTING POOL PATIO BY 12'. MOVE BACK PATIO DECK FENCE 12' WITH NEW ALUMINUM 4' HIGH BRONZE COLOR POOL FENCE.
 10. OUTDOOR POOL AT WELLNESS CENTER & MISC. LANDSCAPE FEATURES.
 11. PROPOSED MERCANTILE BUILDING.

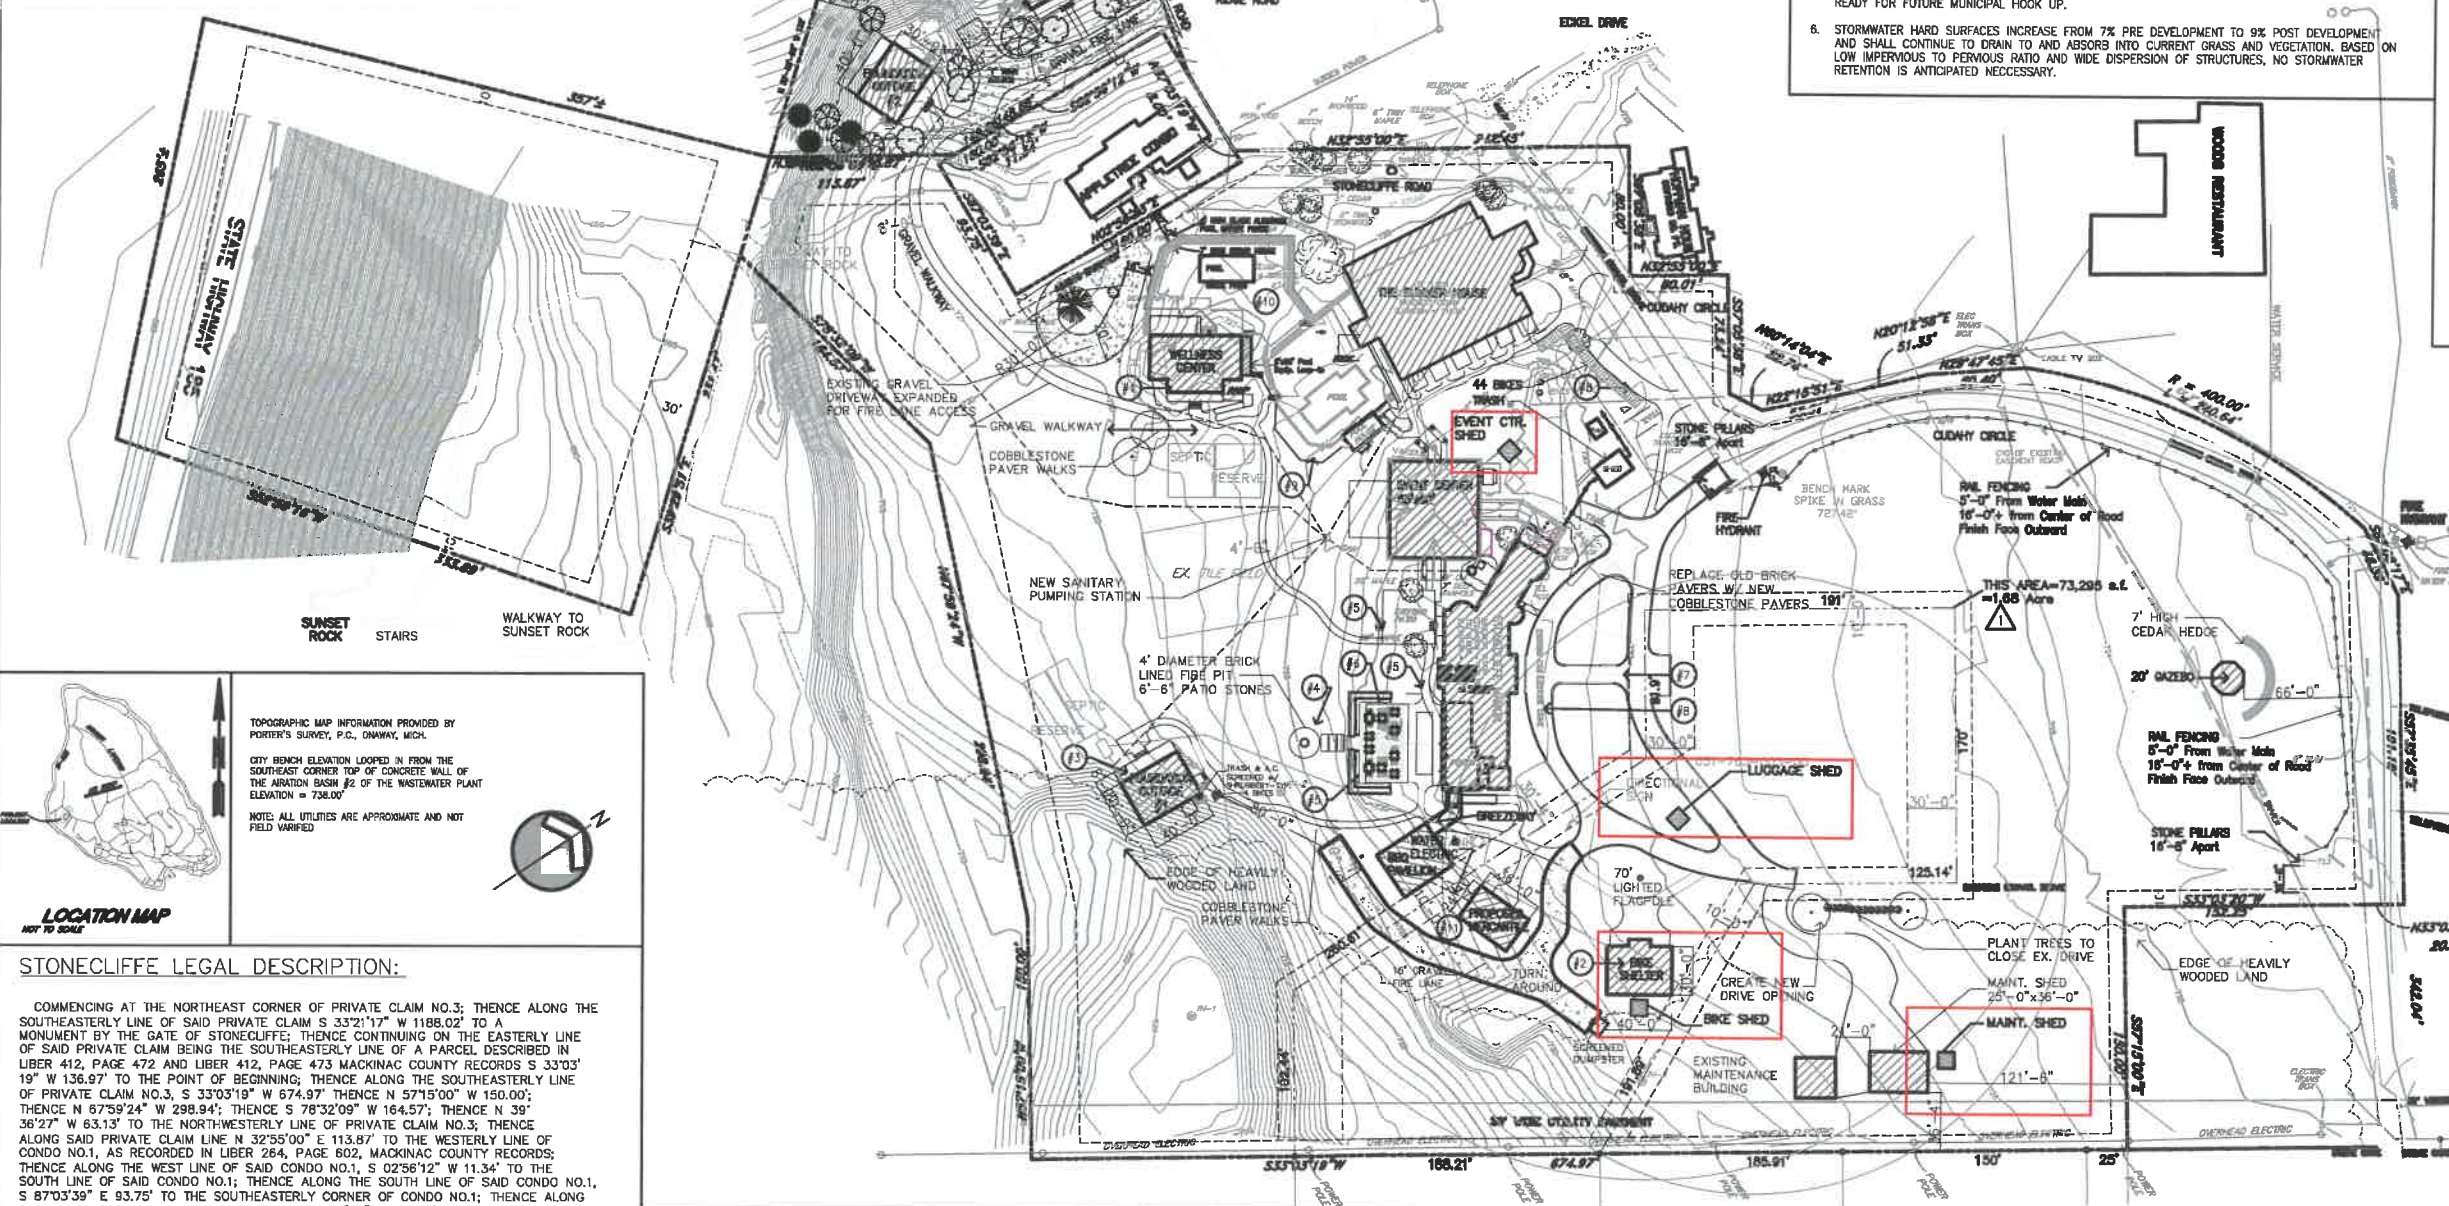

TOPOGRAPHIC MAP INFORMATION PROVIDED BY PORTER'S SURVEY, P.C., OAKWAY, MICH.

CITY BENCH ELEVATION LOOPEL IN FROM THE SOUTHEAST CORNER TOP OF CONCRETE WALL OF THE ABUTION BASIN #2 OF THE WASTEWATER PLANT ELEVATION = 738.00'

NOTE: ALL UTILITIES ARE APPROXIMATE AND NOT FIELD VERIFIED


LOCATION MAP NOT TO SCALE

STONECLIFFE LEGAL DESCRIPTION:

COMMENCING AT THE NORTHEAST CORNER OF PRIVATE CLAIM NO.3; THENCE ALONG THE SOUTHEASTERLY LINE OF SAID PRIVATE CLAIM S 35°21'17" W 1188.02' TO A MONUMENT BY THE GATE OF STONECLIFFE; THENCE CONTINUING ON THE EASTERLY LINE OF SAID PRIVATE CLAIM BEING THE SOUTHEASTERLY LINE OF A PARCEL DESCRIBED IN LIBER 412, PAGE 472 AND LIBER 412, PAGE 473 MACKINAC COUNTY RECORDS S 33°03'19" W 136.97' TO THE POINT OF BEGINNING; THENCE ALONG THE SOUTHEASTERLY LINE OF PRIVATE CLAIM NO.3, S 33°03'19" W 674.97' THENCE N 57°15'00" W 150.00'; THENCE N 87°59'24" W 298.94'; THENCE S 78°32'09" W 164.57'; THENCE N 39°36'27" W 63.13' TO THE NORTH-WESTERLY LINE OF PRIVATE CLAIM NO.3; THENCE ALONG SAID PRIVATE CLAIM LINE N 32°55'00" E 113.87' TO THE WESTERLY LINE OF CONDO NO.1, AS RECORDED IN LIBER 264, PAGE 602, MACKINAC COUNTY RECORDS; THENCE ALONG THE WEST LINE OF SAID CONDO NO.1, S 02°56'12" W 11.34' TO THE SOUTH LINE OF SAID CONDO NO.1; THENCE ALONG THE SOUTH LINE OF SAID CONDO NO.1, S 87°03'39" E 93.75' TO THE SOUTHEASTERLY CORNER OF CONDO NO.1; THENCE ALONG THE EASTERLY LINE OF SAID CONDO NO.1, N 02°56'23" E 160.00' TO THE NORTHEASTERLY CORNER OF SAID CONDO NO.1; THENCE ALONG THE NORTH LINE OF SAID CONDO NO.1, N 87°03'19" W 8.00' TO THE NORTHWESTERLY LINE OF PRIVATE CLAIM NO.3; THENCE ALONG THE NORTHWESTERLY LINE OF PRIVATE CLAIM NO.3, N 32°55'00" E 242.45' TO THE SOUTHWESTERLY LINE OF A PARCEL DESCRIBED IN LIBER 250, PAGE 204 AND LIBER 250, PAGE 229, MACKINAC COUNTY RECORDS; THENCE ALONG SAID SOUTHWESTERLY LINE S 57°05'38" E 80.00' TO THE SOUTHEASTERLY CORNER OF SAID PARCEL; THENCE ALONG THE SOUTHEASTERLY LINE OF SAID PARCEL N 32°55'00" E 60.01' TO THE NORTHEASTERLY CORNER OF SAID PARCEL; THENCE S 57°05'38" E 73.24'; THENCE N 80°14'04" E 22.74'; THENCE N 22°15'51" E 53.51'; THENCE N 20°12'58" E 51.33'; THENCE N 29°47'45" E 60.40'; THENCE ALONG A CURVE TO THE RIGHT HAVING A RADIUS OF 400.00', A DELTA OF 33°28'55", AN ARC LENGTH OF 233.52' AND A CHORD WHICH BEARS N 59°02'27" E 230.21'; THENCE S 83°08'17" E 48.39' TO THE NORTHERLY LINE OF A 20' WIDE PRIVATE EASEMENT RECORDED LIBER 454, PAGES 366-369, MACKINAC COUNTY RECORDS; THENCE S 57°35'45" E 191.19' ALONG THE NORTH LINE OF SAID EASEMENT; THENCE S 33°03'20" W 20.00' TO THE NORTH-WESTERLY CORNER OF A PARCEL DESCRIBED IN LIBER 412, PAGE 472, AND LIBER 412, PAGE 473, MACKINAC COUNTY RECORDS; THENCE ALONG THE NORTHWESTERLY LINE OF SAID PARCEL S 33°03'19" W 152.25' TO THE SOUTHWESTERLY CORNER OF SAID DESCRIBED PARCEL; THENCE ALONG THE SOUTHWESTERLY LINE OF SAID PARCEL S 57°15'00" E 150.00' TO THE POINT OF BEGINNING, CONTAINING 10.32 ACRES, BEING SUBJECT TO ALL EASEMENTS OF RECORD, IF ANY, ALL BEING A PART OF PRIVATE CLAIM NO.3, T40N, R33W, CITY OF MACKINAC ISLAND, MACKINAC COUNTY, MICHIGAN.

STONECLIFFE SITE PLAN NOTES:

1. PROPERTY ZONED HB HOTEL BOARDINGHOUSE.
2. MINIMUM LOT SIZE REQUIREMENTS; AREA SHALL NOT BE LESS THAN 7500 SQ. FT. W/ A MIN. WIDTH OF 80' AT THE BUILDING LINE.
ACTUAL LOT SIZE = 8.64 AC (376,358 SF) LARGE PARCEL + 1.68 AC (73,181 SF) SMALL PARCEL = 10.32 AC (449,539 S.F.)
3. MINIMUM SETBACK REQUIREMENTS:
FRONT = 30 FEET, SIDE = 10 FEET, REAR = 30 FEET.
4. NO BUILDING SHALL EXCEED 40 FEET OR 3 1/2 STORIES IN HEIGHT.
5. MAXIMUM LOT COVERAGE IS 40%
ACTUAL LOT COVERAGE OF LARGE PARCEL IS 15.7% = 59,020 S.F. = ALL BUILDINGS, PATIOS, COBBLES, PATHS, WALKS DRIVES. (AN INCREASE OF 200 S.F. FOR TWO SHEDS)
6. ACTUAL LOT COVERAGE OF SMALL INTERIOR PARCEL IS 11.8% = 8,632, (AN INCREASE OF 200 S.F. FOR TWO SHEDS)
7. HOTEL UNITS:
7.1. THE MANSION - 16 EXISTING HOTEL ROOMS
7.2. THE SUMMERHOUSE - 31 EXISTING HOTEL ROOMS
7.3. THE FOUNDATION COTTAGE - SINGLE FAMILY UNIT OR 1 HOTEL GUEST ROOM
7.4. 16+31+1 = 48 TOTAL GUESTROOMS INCLUDING THE COTTAGE.
8. ALLOWABLE AND ACTUAL DENSITIES:
-HOTELS: ALLOWABLE = 60 BEDROOMS PER ACRE = 60 x 8.64 ACRES = 518 ALLOWED.
-HOTEL USE = 47-50 ACTUAL = 10% OF SITE UTILIZED AS HOTEL USE. THUS 90% OF SITE AVAILABLE FOR RESIDENTIAL USE.
-DWELLING UNITS ALLOWED = 20 DWELLING UNITS PER ACRE x (8.64 ACRES x90%) = 155 ALLOWED, 1 PROPOSED.
8. AT LEAST 1 BICYCLE SPACE PER BEDROOM IS PROVIDED.

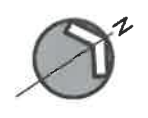


OVERALL SITE PLAN

Richard Clements Architect, PLLC
1920 Merry Lane
Oshtemo, MI 49079
richard@rca1920.com 989-370-3681

THE INN AT STONECLIFFE
UTILITY SHEDS PROJECT
8593 CUDAHY CIRCLE
MACKINAC ISLAND, MI

date: Mar. 26, 2024	sheet:
project: 2131	A15.0
SITE PLAN	

File No. HB21-001-099
Exhibit PPP
Date 3.26.24
Initials KP

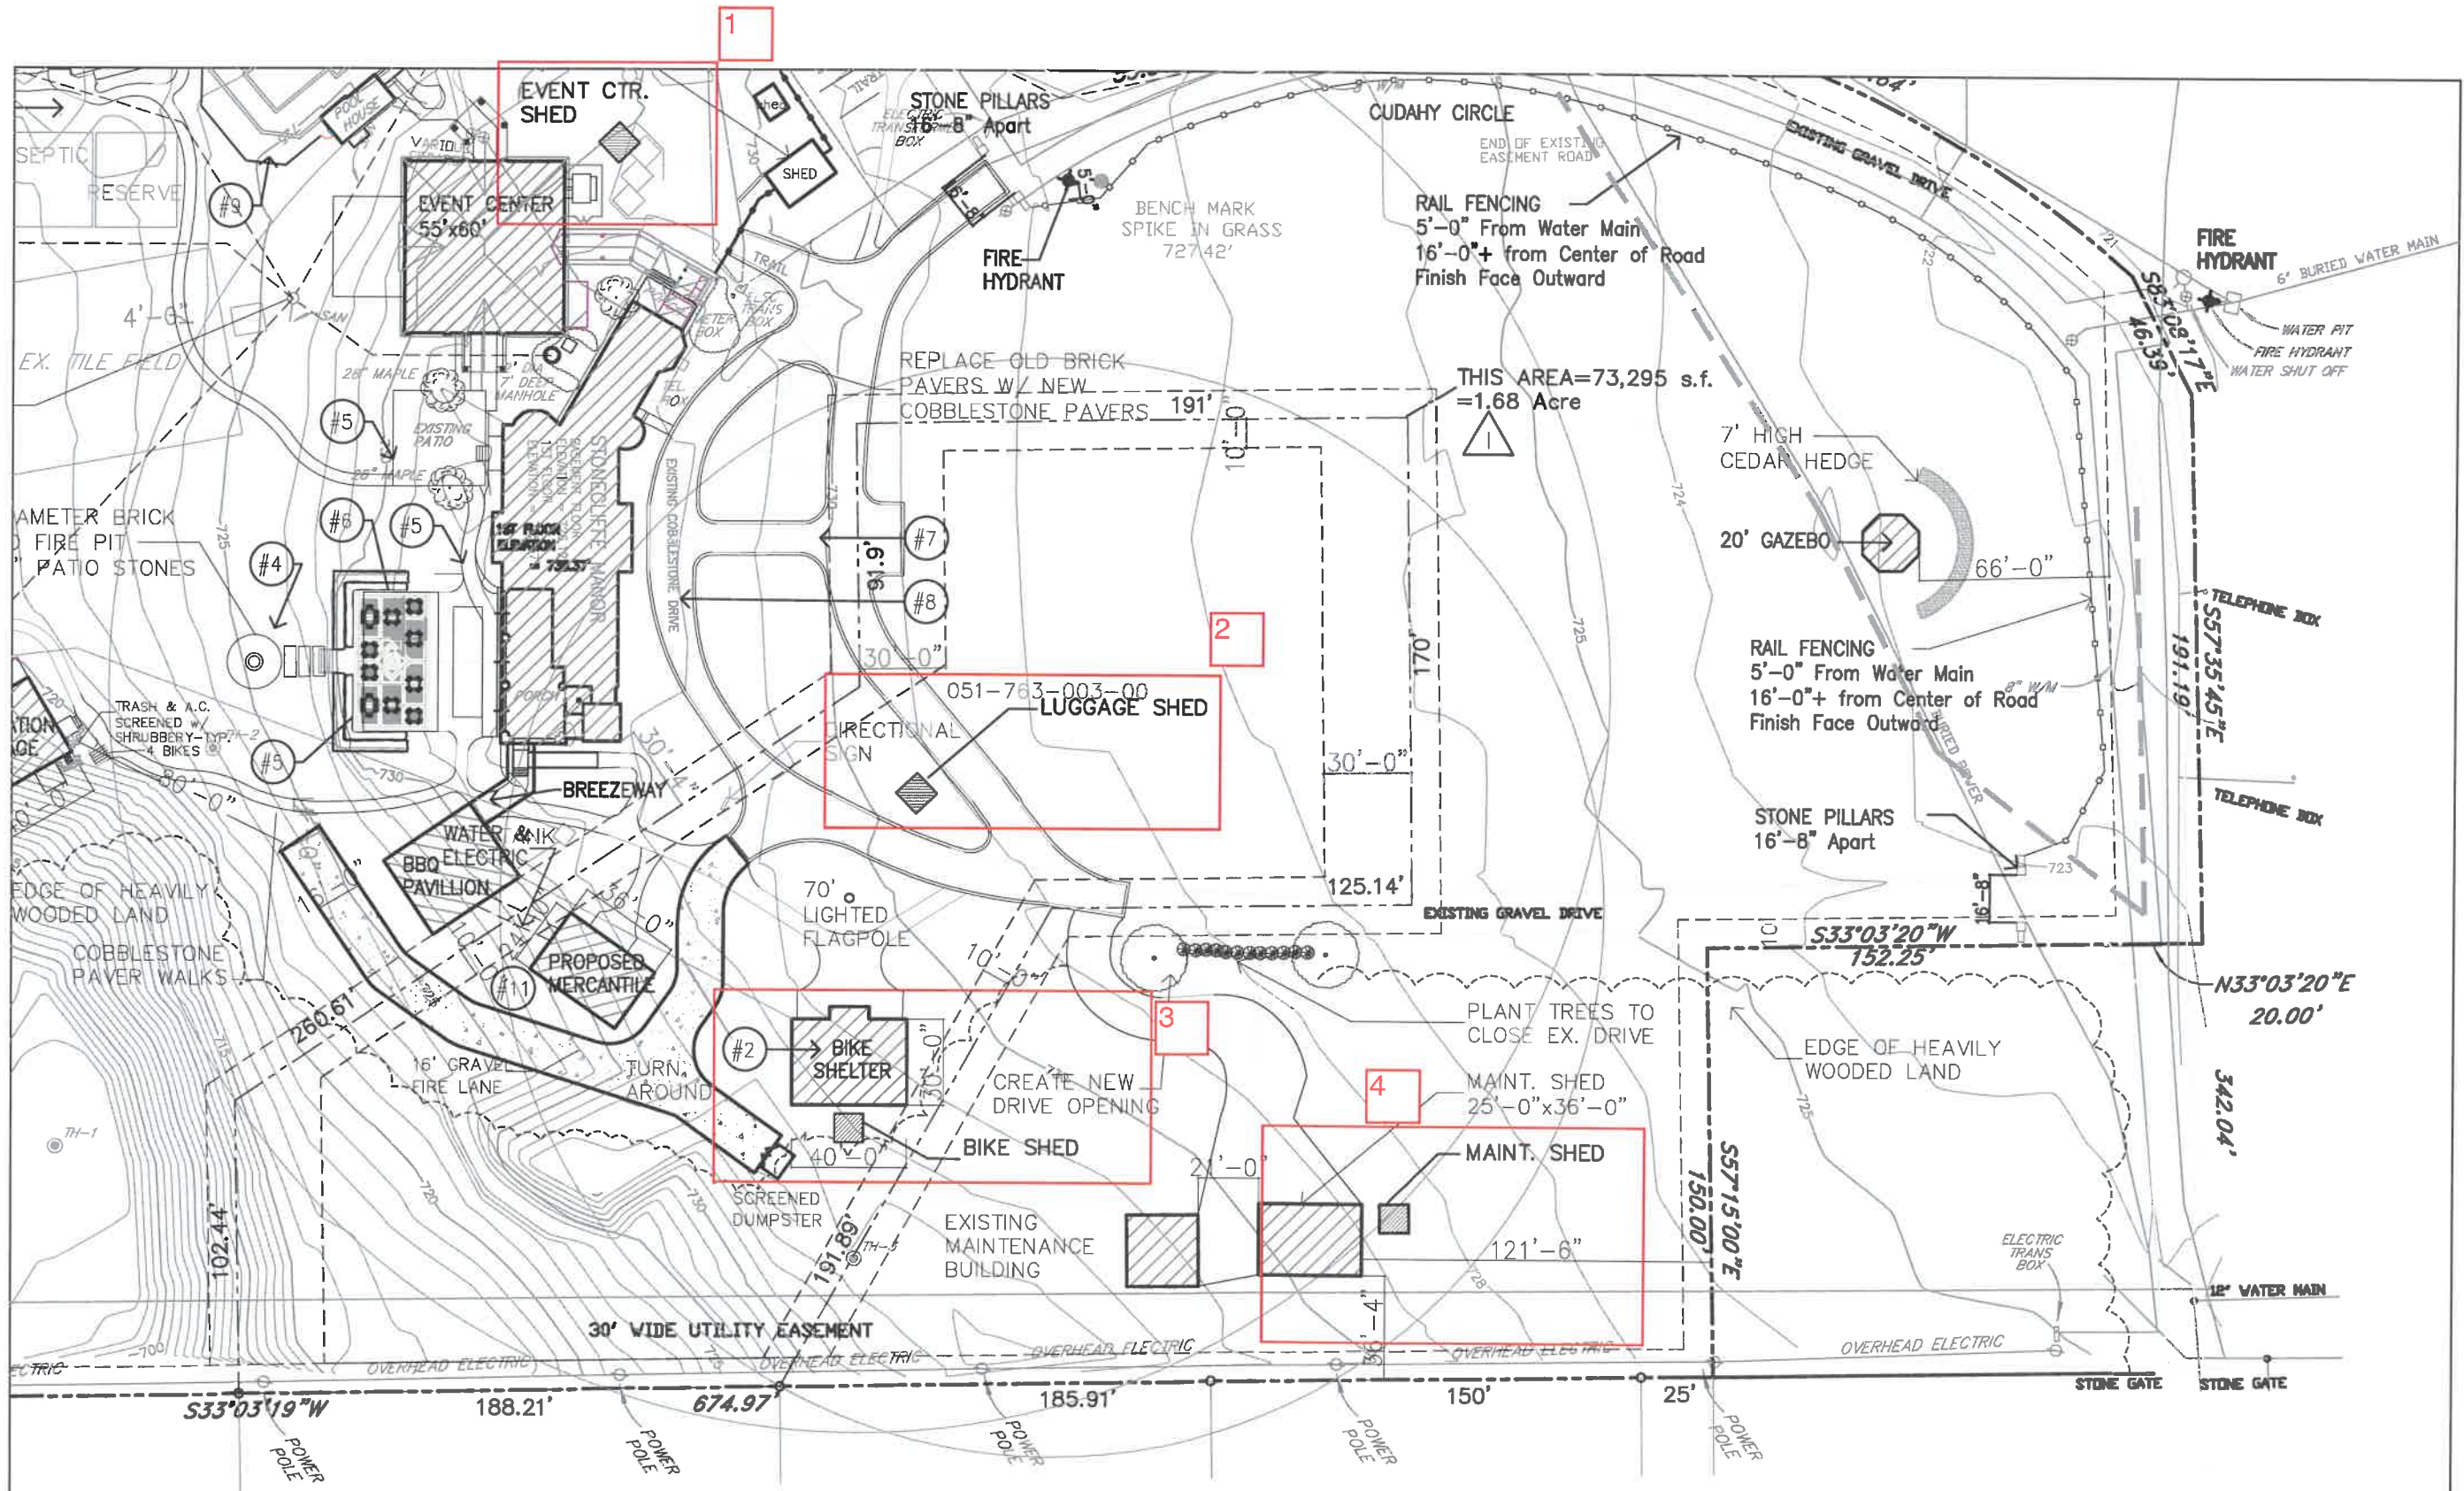

ENLARGED PARTIAL SITE PLAN

Richard Clements Architect, PLLC 1929 Merry Lane Okemos, MI 49739 <small>richardcl@rca.com 989-370-3681</small>	THE INN AT STONECLIFFE UTILITY SHEDS PROJECT 8593 CUDAHY CIRCLE MACKINAC ISLAND, MI	date: Mar. 26, 2024	sheet:
		project: 2131	A15.1
ENLARGED SITE PLAN		<small>© 2024</small>	



EVENT CENTER SHED

LUGGAGE SHED



BIKE PAVILLION SHED

TYPICAL SHED-

TYPICAL SIZE: 9'-11"x9'-11"
 ASPHALT SHINGLES
 PAINTED WOOD SIDING
 PAINTED WOOD DOUBLE DOORS

Richard Clements Architect, PLLC 13215 Mary Lane Oshtemo, MI 49759 richardcl@tva.com 989-570-5681	THE INN AT STONECLIFFE UTILITY SHEDS PROJECT		date: Mar. 28, 2024	sheet:
	8593 CUDAHY CIRCLE MACKINAC ISLAND, MI		project: 2131	A15.2
			PHOTOS	