


Certified Survey

Client: Jeff Steiner


Page 1 of 3

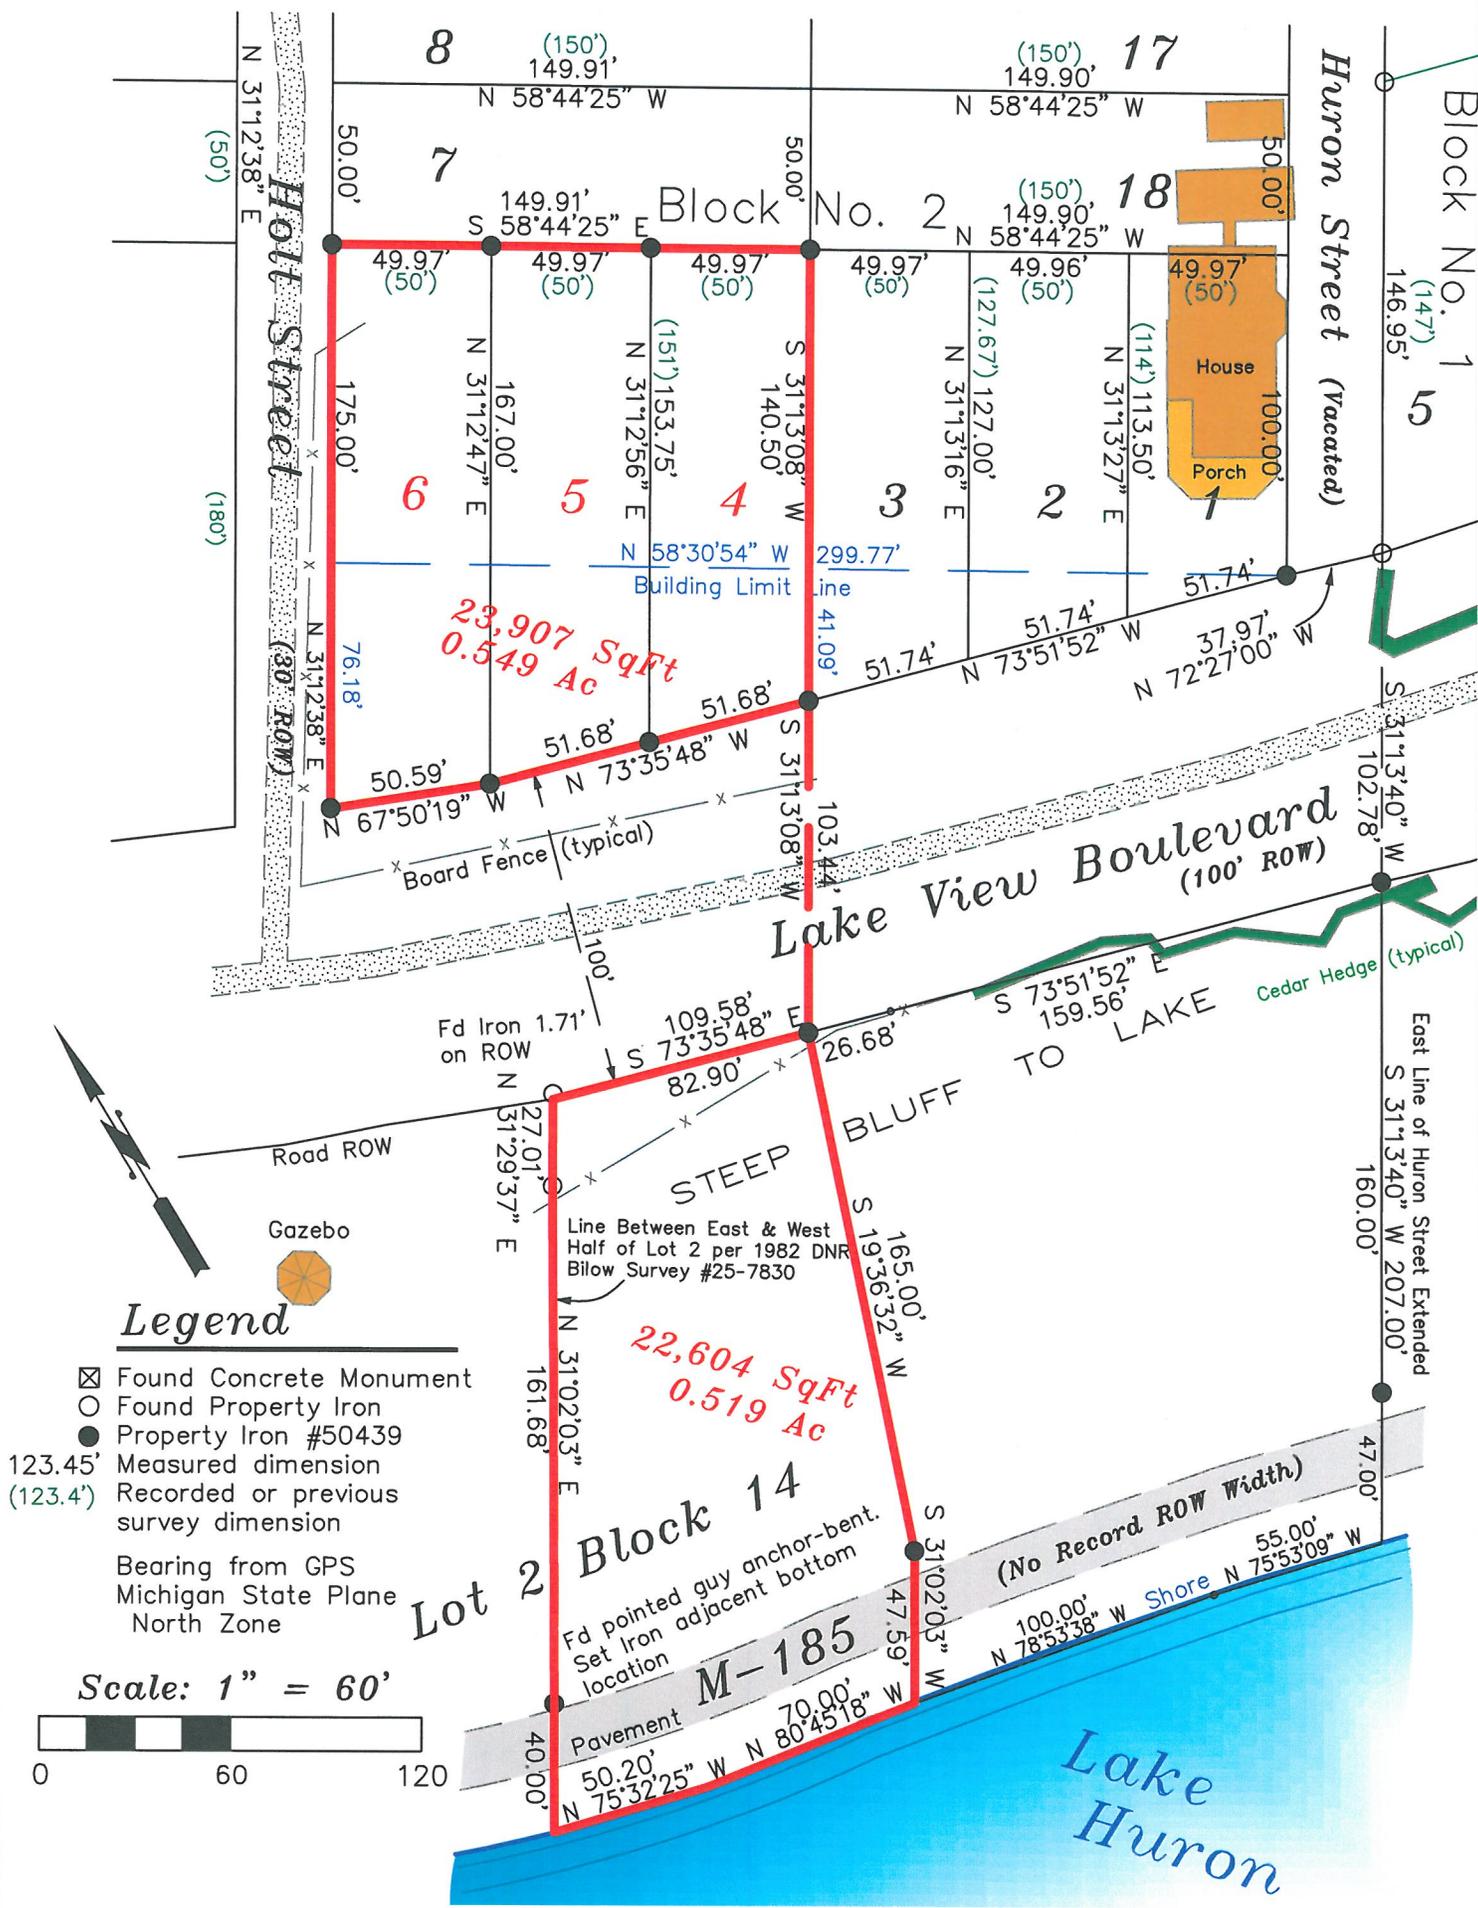

Legend

- ☒ Found Concrete Monument
- Found Property Iron
- Property Iron #50439
- 123.45' Measured dimension
- (123.4') Recorded or previous survey dimension
- Bearing from GPS Michigan State Plane North Zone

Scale: 1" = 60'

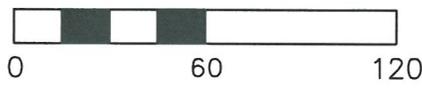

I hereby certify, for the exclusive use of named client, that I have surveyed and mapped the described subject parcel(s), that the relative positional precision of each corner is within the limits accepted by the practice of professional surveying, and that the requirements of P.A. 132 of 1970 as amended have been complied with.

By: *Neil W. Hill P.S.*
Neil W. Hill P.S. #50439
Registered Land Surveyor



429 Ellsworth Street
St. Ignace, MI 49781
(906) 643-9418 Phone
info@mackinacsurveys.com



Date: March 5, 2024
Order No.: 24025-JS-Blk2/14-HA
© 2024 This map may NOT be reproduced without written consent of surveyor

Certified Survey

Client: Jeff Steiner

Split Description:

Page 2 of 3

Commencing at the Southwest corner of Block 1, Plat of Hubbard's Annex to the National Park, Mackinac Island, Mackinac County, Michigan;

Thence S 31°13'40" W 102.78 feet, along an extension of Huron Street and the West line of Lot 5, across Lake View Boulevard;

thence N 73°51'52" W 159.56 feet, along the Southern ROW of Lake View Boulevard;

thence N 73°35'48" W 26.68 feet, along said Southern ROW, to the Point of Beginning;

thence S 19°36'32" W 165.00 feet;

thence S 31°02'03" W 47.59 feet, to the shore of Lake Huron;

thence N 80°45'18" W 70.00 feet, along said shore line;

thence N 75°32'25" W 50.20 feet, along said shore line;

thence N 31°02'03" E 40.00 feet, along the occupied line between the East & West ½ of Lot 2, Block 14;

thence N 31°02'03" E 161.68 feet, along said ½ line;

thence N 31°29'37" E 27.01 feet, along said ½ line;

thence S 73°35'48" E 82.90 feet, along the South ROW of Lake View Boulevard, to the Point of Beginning.

Containing 0.519 Acres in Lot 2, Block 14, Plat of Hubbard's Annex to the National Park, Mackinac Island, Mackinac County, Michigan.

All lands to lakes edge.

Subject to all Easements, Restrictions and Reservations of Record.

Remainder Description:

Commencing at the Southwest corner of Block 1, Plat of Hubbard's Annex to the National Park, Mackinac Island, Mackinac County, Michigan;

Thence S 31°13'40" W 102.78 feet, along an extension of Huron Street and the West line of Lot 5, across Lake View Boulevard, to the Point of Beginning;

Thence S 31°13'40" W 160.00 feet;

thence S 31°13'40" W 47.00 feet, to the shore of Lake Huron;

thence N 75°53'09" W 55.00 feet, along said shore line;

thence N 78°53'38" W 100.00 feet, along said shore line;

thence N 31°02'03" E 47.59 feet;

thence N 19°36'32" E 165.00 feet, to the Southern ROW of Lake View Boulevard;

thence S 73°35'48" E 26.68 feet, along said Southern ROW;

thence S 73°51'52" E 159.56 feet, along said Southern ROW, to the Point of Beginning.

Containing 0.777 Acres in Lot 2, Block 14, Plat of Hubbard's Annex to the National Park, Mackinac Island, Mackinac County, Michigan.

All lands to lakes edge.

Subject to all Easements, Restrictions and Reservations of Record.

I hereby certify, for the exclusive use of named client, that I have surveyed and mapped the described subject parcel(s), that the relative positional precision of each corner is within the limits accepted by the practice of professional surveying, and that the requirements of P.A. 132 of 1970 as amended have been complied with.

By: *Neil W. Hill P.S.*
Neil W. Hill P.S. #50439

Registered Land Surveyor

Date: March 5, 2024

Order No.: 24025-JS-Blk2/14-HA



429 Ellsworth Street
St. Ignace, MI 49781
(906) 643-9418 Phone

info@mackinacsurveys.com

© 2024 This map may NOT be reproduced without written consent of surveyor



Certified Survey

Client: Jeff Steiner

Description as Surveyed Combined:

Page 3 of 3

Beginning at the Southwest corner of Block 2, Plat of Hubbard's Annex to the National Park, Mackinac Island, Mackinac County, Michigan;

Thence N 31°12'38" E 175.00 feet,
thence S 58°44'25" E 149.91 feet,
thence S 31°13'08" W 140.50 feet,
thence S 31°13'08" W 103.44 feet,

thence S 19°36'32" W 165.00 feet;
thence S 31°02'03" W 47.59 feet,
thence N 80°45'18" W 70.00 feet,
thence N 75°32'25" W 50.20 feet,
thence N 31°02'03" E 40.00 feet,

thence N 31°02'03" E 161.68 feet,
thence N 31°29'37" E 27.01 feet,
thence S 73°35'48" E 82.90 feet,
thence N 31°13'08" E 103.44 feet,

thence N 73°35'48" W 103.36 feet,
thence N 67°50'19" W 50.59 feet,

along the West line of Lot 6;
along the North line of Lots 4, 5, and 6;
along the East line of Lot 4;
on an extension of the East line of Lot 4
across Lake View Boulevard;

to the shore of Lake Huron;
along said shore line;
along said shore line;
along the occupied line between the East &
West ½ of Lot 2, Block 14;

along said ½ line;
along said ½ line;
along the South ROW of Lake View Boulevard;
on said extension of the East line of Lot 4
across Lake View Boulevard;
along the North ROW of Lake View Boulevard;
along said North ROW of Lake View Boulevard,
to the Point of Beginning.

Containing 1.068 Acres in Lots 4-6, Block 2, and Lot 2, Block 14, Plat of Hubbard's Annex to the National Park, Mackinac Island, Mackinac County, Michigan.

All lands to the lakes edge.

Subject to all Easements, Restrictions and Reservations of Record.

I hereby certify, for the exclusive use of named client, that I have surveyed and mapped the described subject parcel(s), that the relative positional precision of each corner is within the limits accepted by the practice of professional surveying, and that the requirements of P.A. 132 of 1970 as amended have been complied with.

By: *Neil W. Hill P.S.*

Neil W. Hill P.S. #50439
Registered Land Surveyor

Date: March 5, 2024

Order No.: 24025-JS-Blk2/14-HA



429 Ellsworth Street
St. Ignace, MI 49781
(906) 643-9418 Phone

info@mackinacsurveys.com

© 2024 This map may NOT be reproduced without written consent of surveyor

