




0 375 750 1,500 Feet

Proposed M-1 to B3

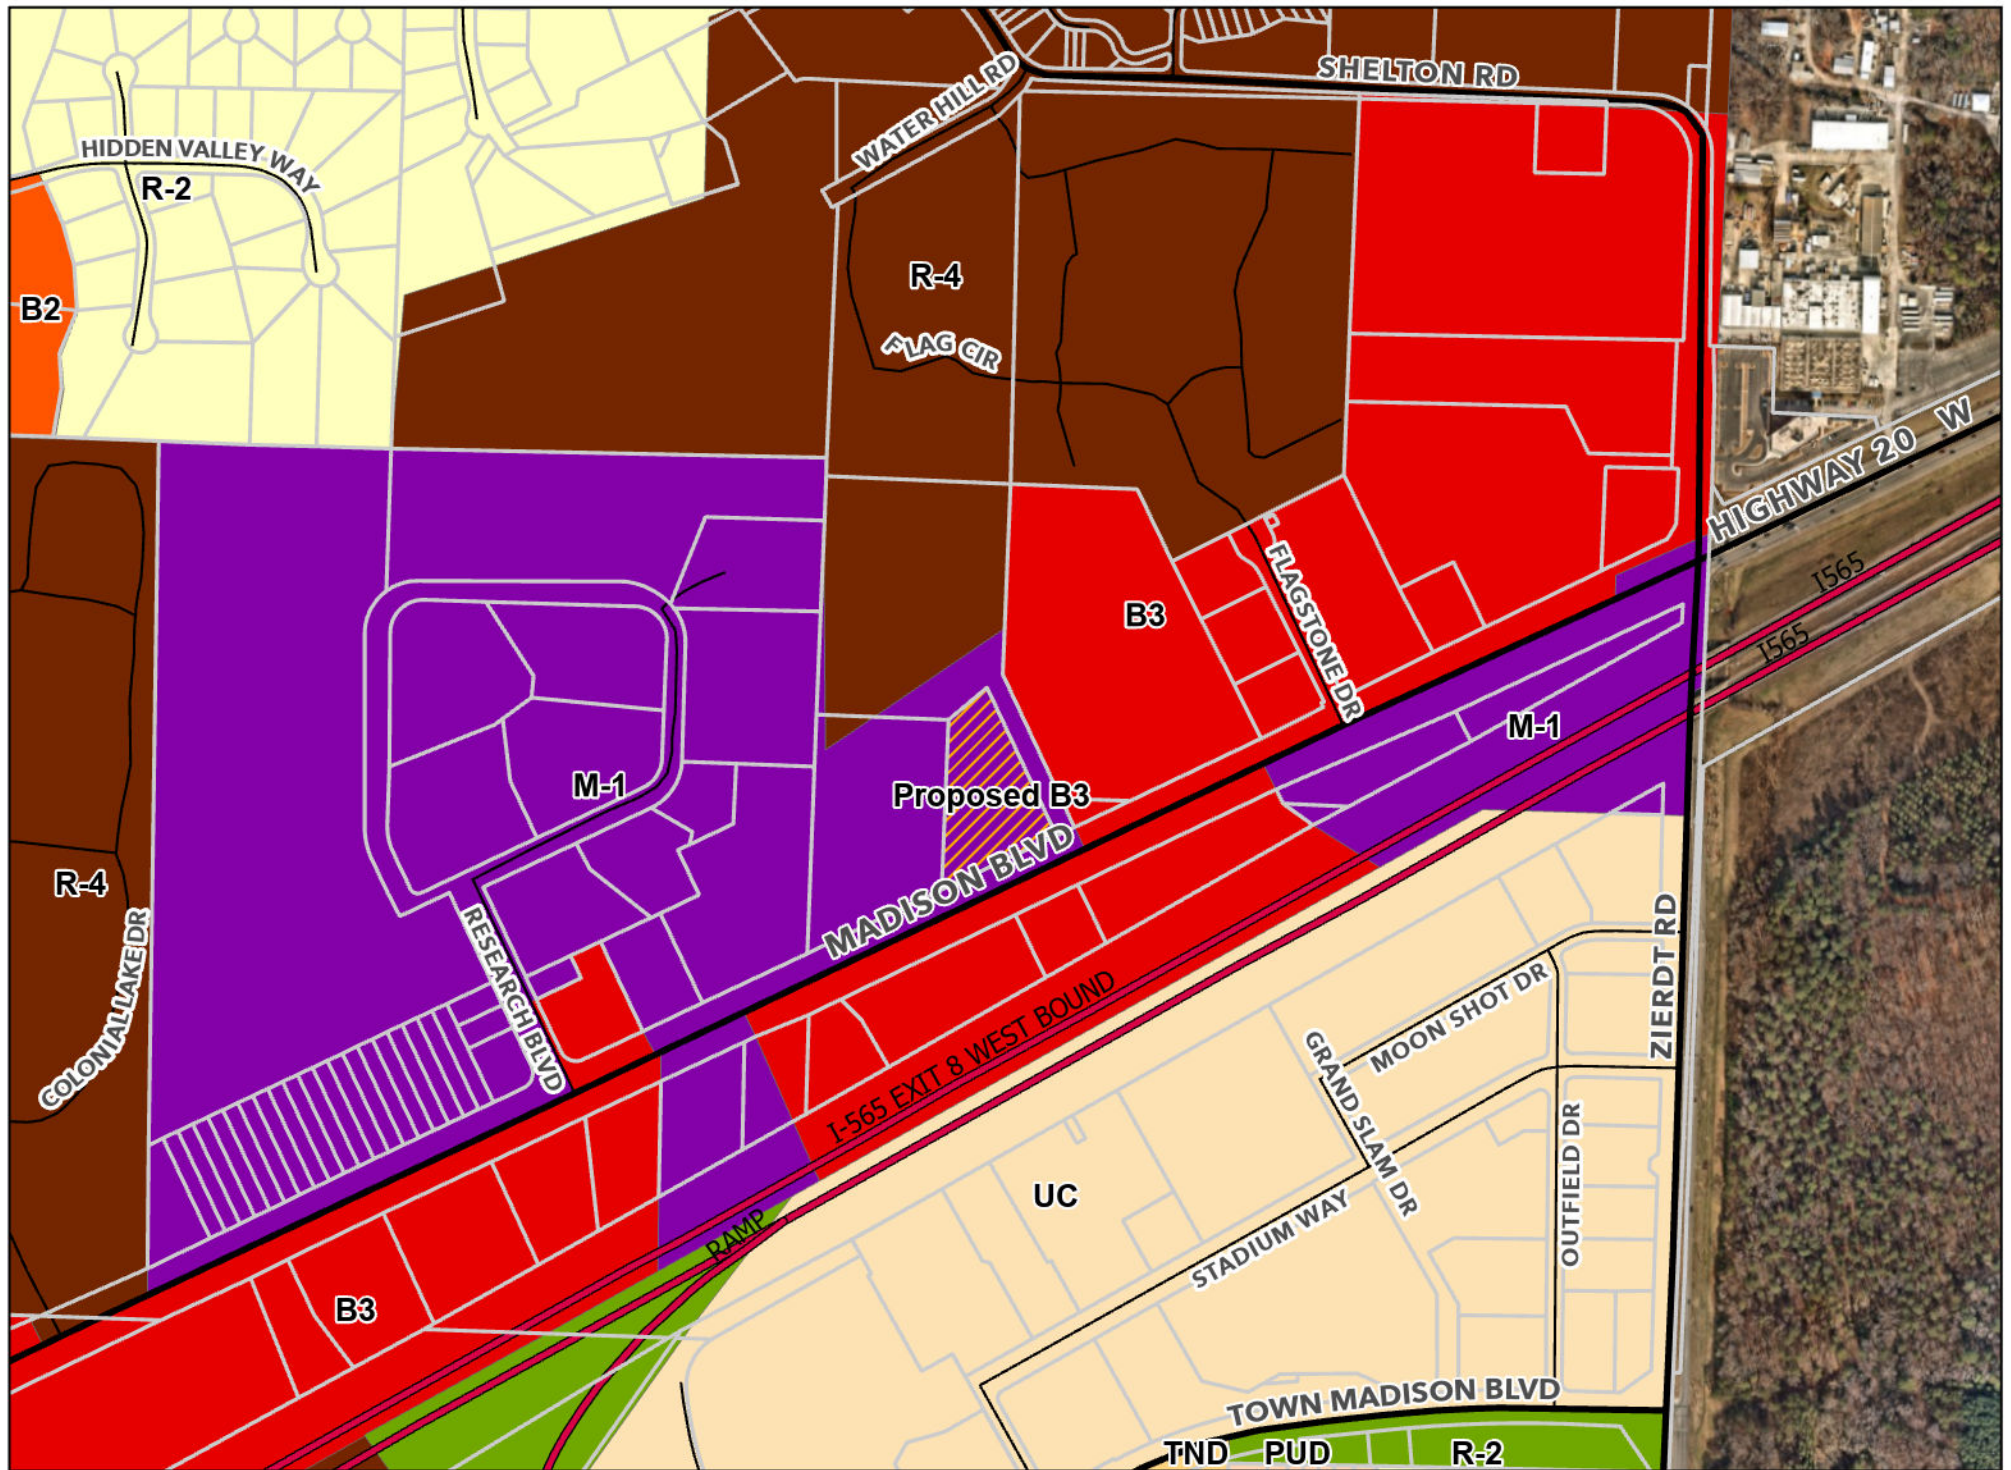