
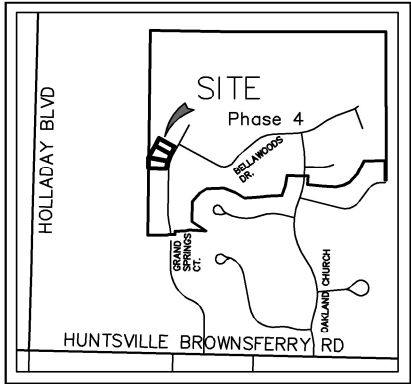


H:\Projects\24\112 Bellawoods\Survey\Exhibits\Easement vacation Lots 122-124\Exhibit EV for Lots 122-124.dwg

LINE TABLE		
NO.	DIRECTION	LENGTH
L61	S 82° 55' 09" W	16.36'
L62	S 76° 57' 18" W	5.77'
L63	N 43° 57' 26" W	35.27'
L64	S 79° 17' 01" E	35.09'
L65	N 82° 17' 55" W	95.06'
L66	S 80° 42' 19" W	21.82'
L67	N 40° 39' 07" W	11.96'
L68	S 79° 17' 01" E	29.85'
L69	N 60° 16' 32" W	15.35'
L70	N 79° 17' 01" W	102.24'

LINE TABLE		
NO.	DIRECTION	LENGTH
L71	N 14° 58' 12" W	39.34'
L72	N 09° 25' 38" E	17.91'
L73	N 28° 46' 34" E	43.00'
L74	S 61° 13' 26" E	107.32'
L75	S 44° 47' 46" E	18.46'

LINE TABLE		
NO.	DIRECTION	LENGTH
L76	N 56° 00' 55" W	55.08'
L77	N 61° 13' 26" W	85.15'
L78	N 28° 46' 34" E	51.12'
L79	S 53° 41' 07" E	13.83'
L80	S 26° 36' 43" E	86.81'

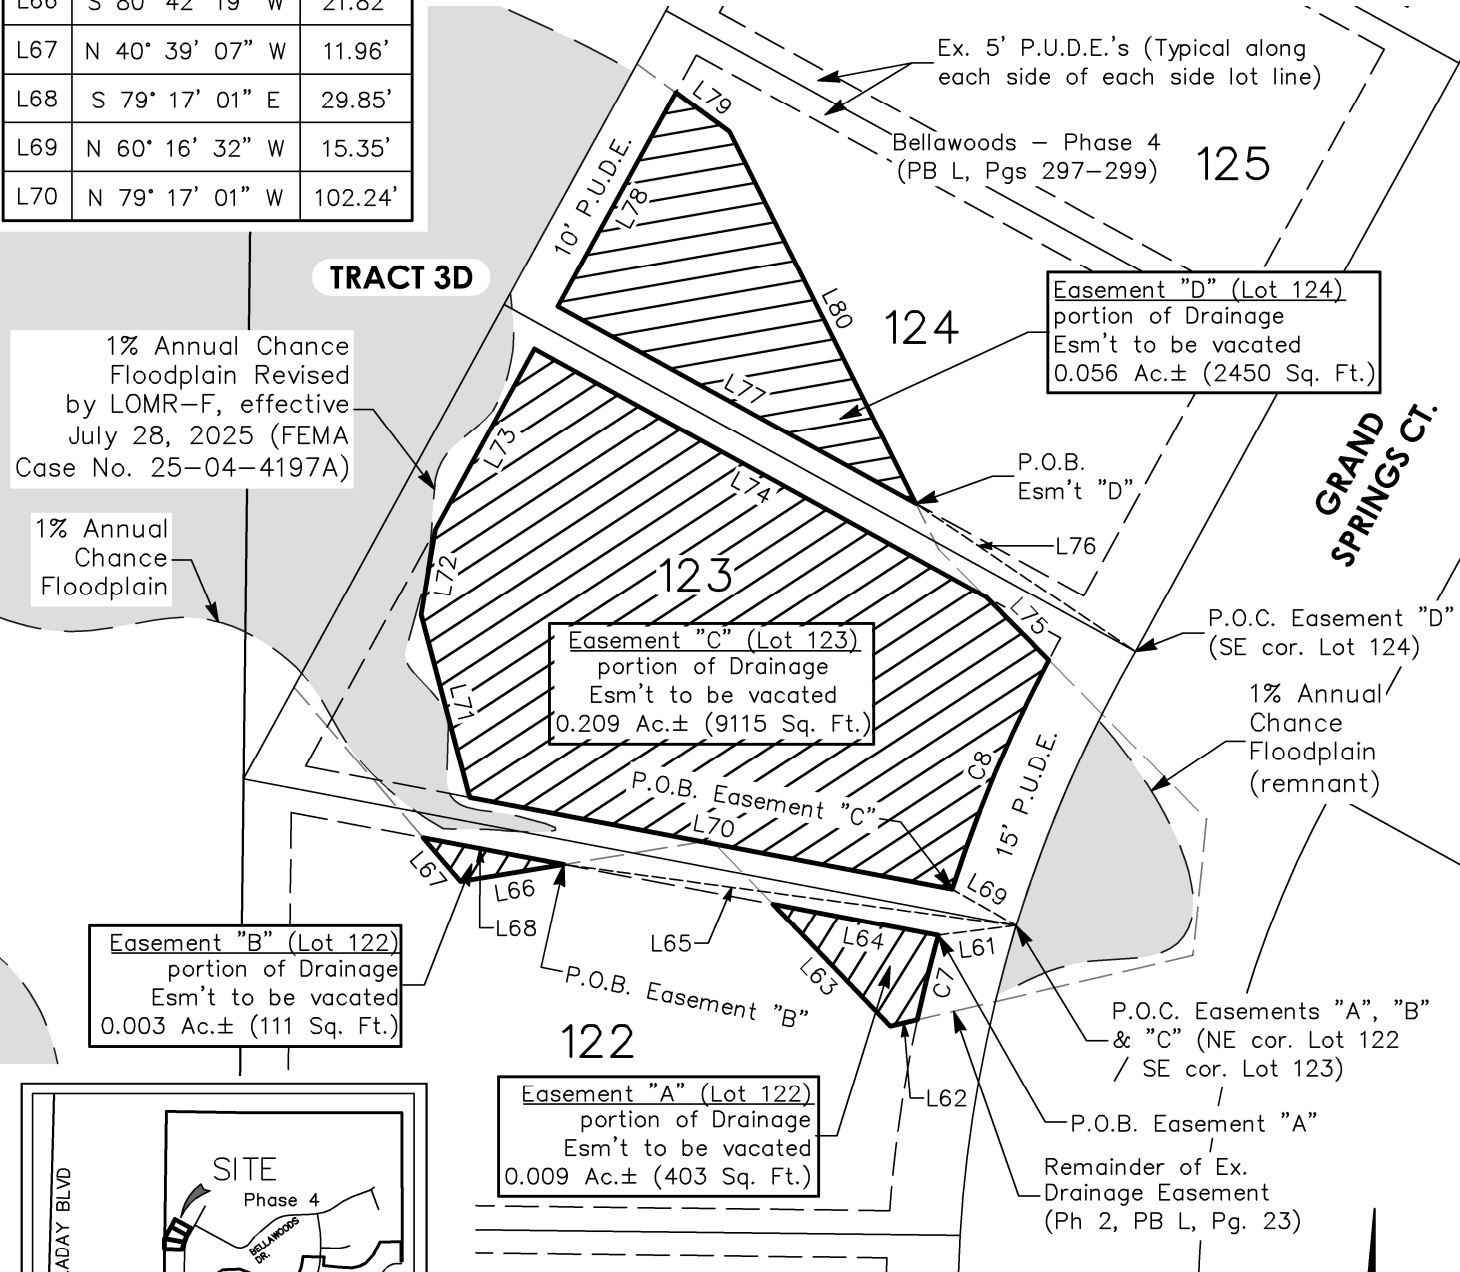

Vicinity Map
(Not to scale)

General Notes:

- North Arrow as shown hereon is based on Alabama State Plane Coordinate System East Zone, NAD '83.
- All measurements shown are in U.S. Survey Feet.
- This is not a property boundary survey.
- Property Owner: Diltina Development Corporation

**Exhibit Drawing - Easement Vacation
for Lots 122-124 of Bellawoods-Phase 4**

Portion of Drainage Easement lying within Lots 122-124, Phase 4 (PB L, Pgs. 297-299)
Section 35, Township 3 South, Range 3 West
of the Huntsville Meridian
City of Madison, Limestone County, Alabama

Project No.: 24112.H0
Sheet No. **1** of **1**

Drawn By: H. Galloway
Office Date: 08.12.2025
Checked By: B. Proctor
Revisions:

CURVE TABLE					
NO.	RADIUS	LENGTH	DELTA	CHORD DIR.	CHORD
C7	290.00	18.10	3° 34' 33"	S 13° 59' 37" W	18.10'
C8	290.00	51.74	10° 13' 22"	S 22° 52' 47" W	51.67'

ABBREVIATIONS	
EX.	Existing
P.O.B.	Point of Beginning
P.O.C.	Point of Commencement
SQ. FT.	Square Feet

Scale: 1" = 40'



Civil Engineering | Land Surveying | Landscape Architecture
Environmental | Water Resources | Laser Scanning + Modeling

SCHÖPEL

1001 22nd Street South
Birmingham, Alabama 35205
205.323.6166

101 Washington St. SE
Huntsville, Alabama 35801
256.539.1221

Copyright © 2019 Schoel Engineering Company, Inc.