


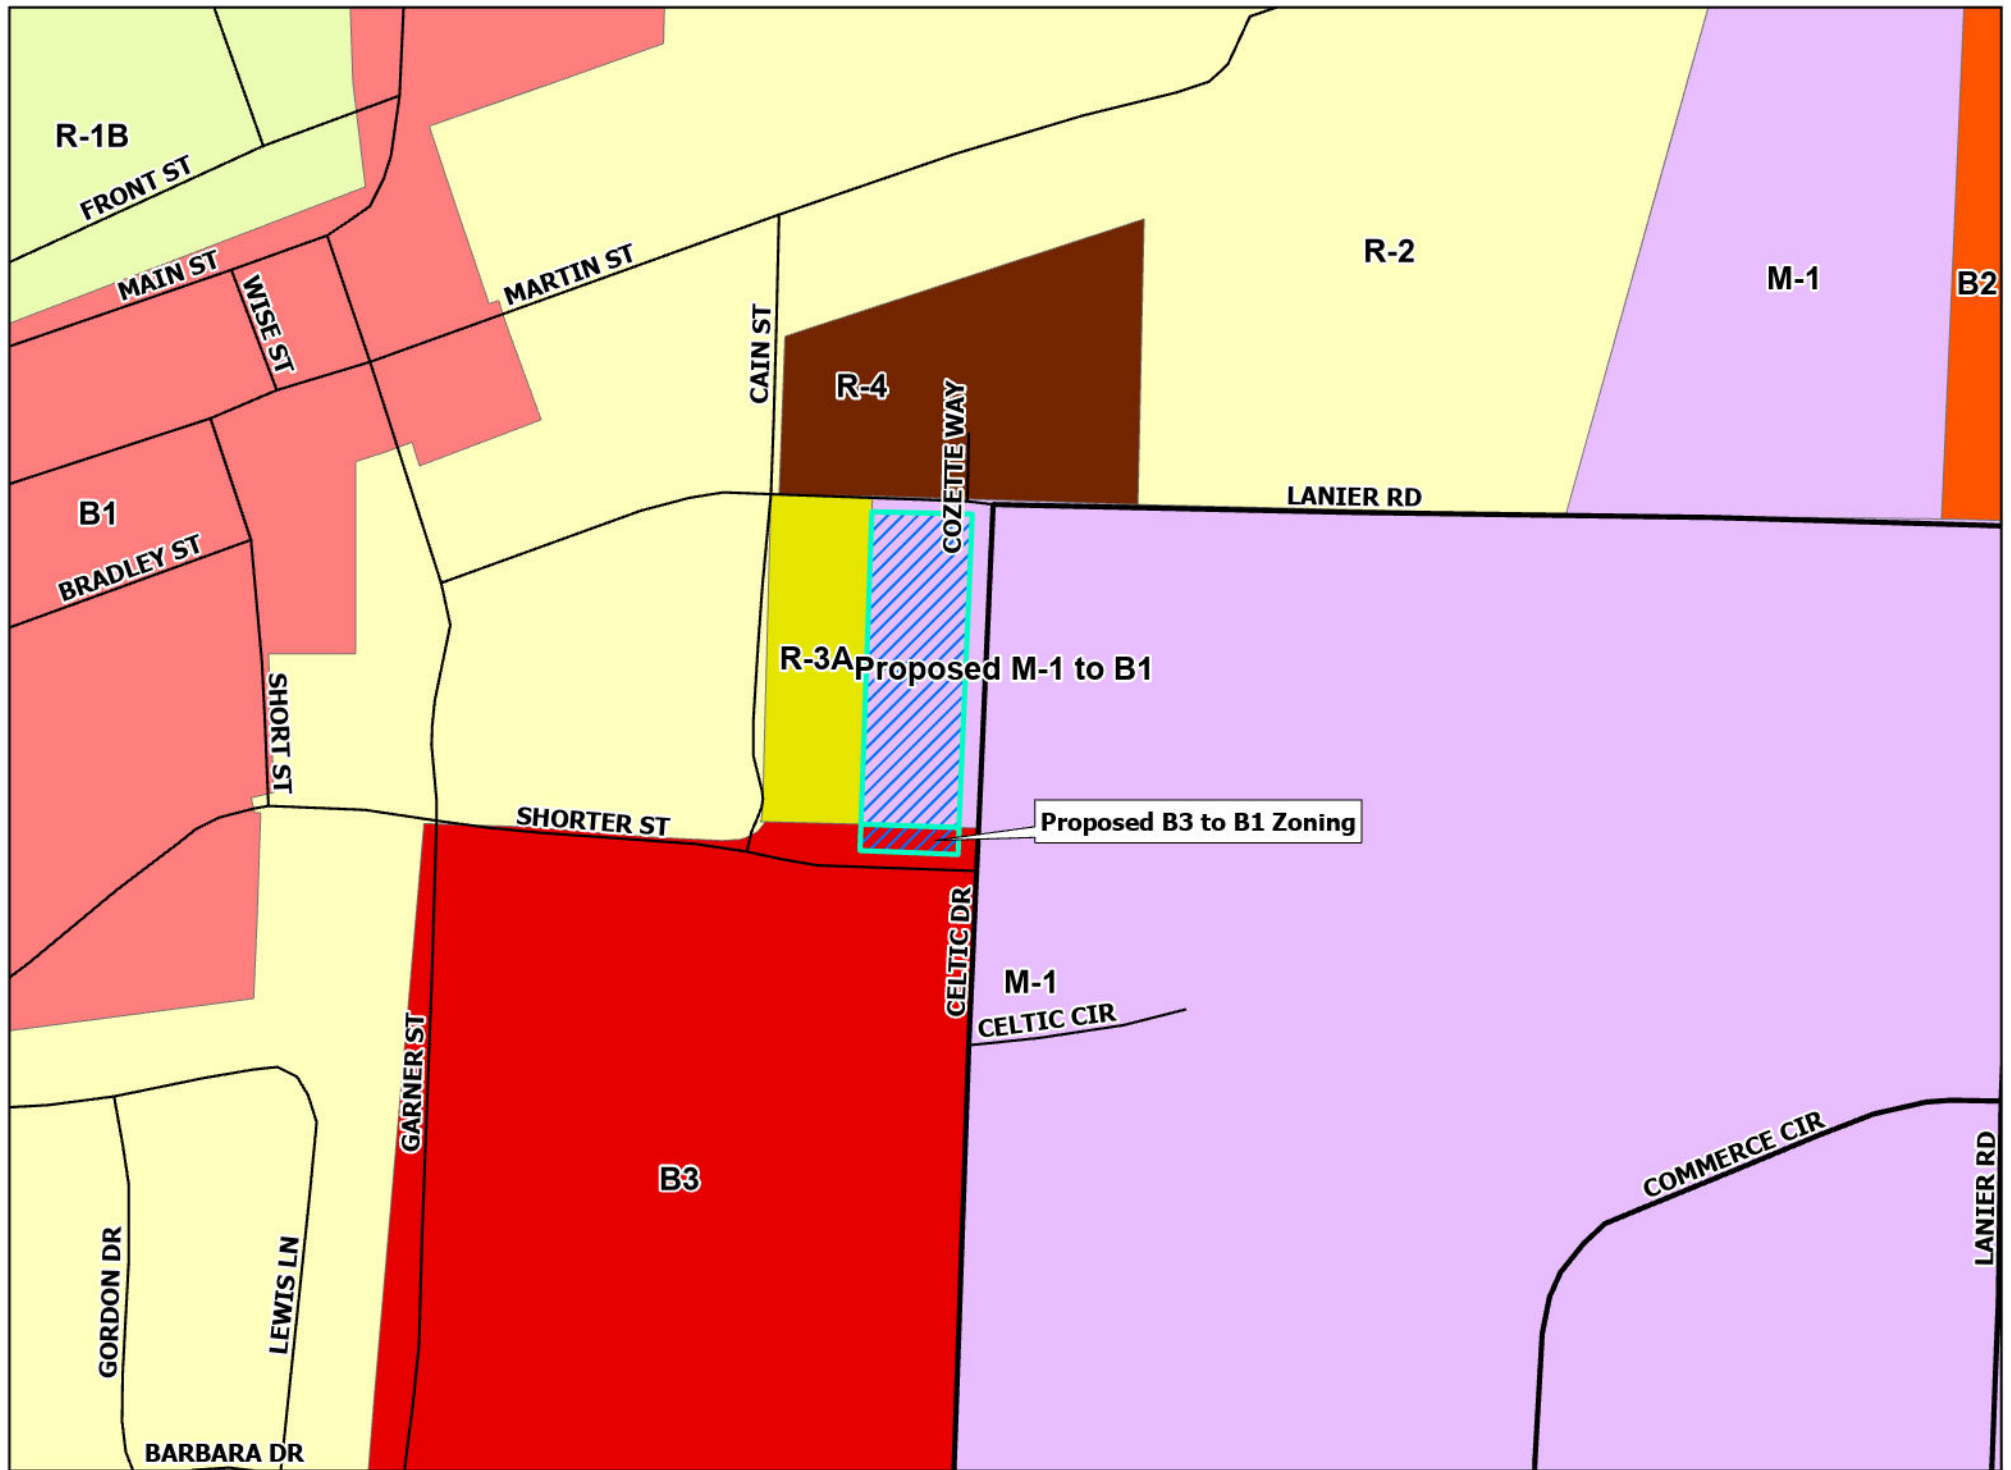

Proposed Rezoning to B1

