


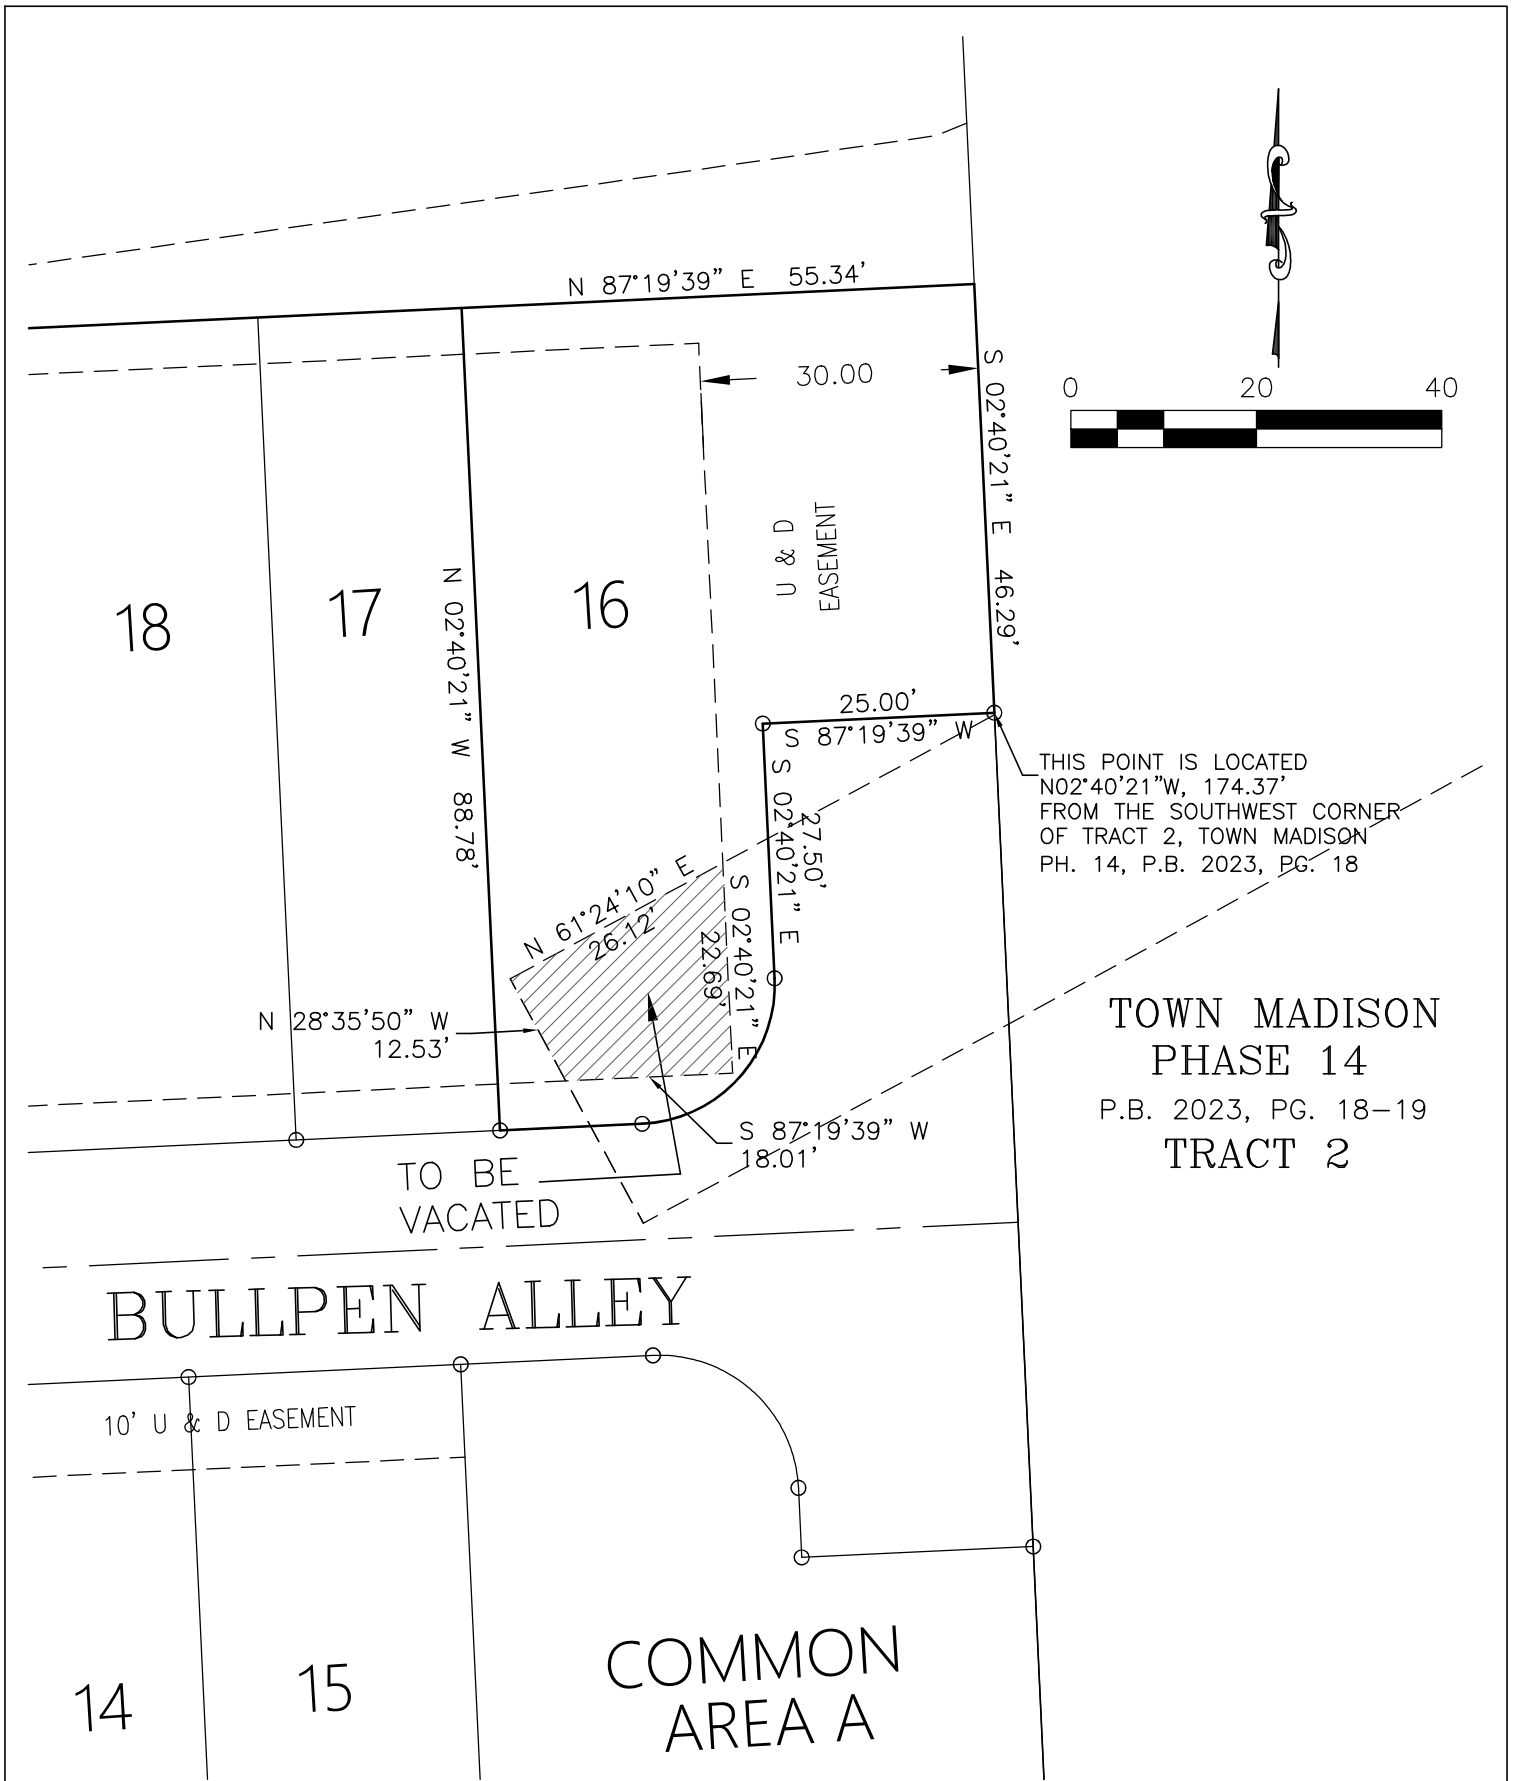

THIS POINT IS LOCATED
N02°40'21"W, 174.37'
FROM THE SOUTHWEST CORNER
OF TRACT 2, TOWN MADISON
PH. 14, P.B. 2023, PG. 18

**TOWN MADISON
PHASE 14
P.B. 2023, PG. 18-19
TRACT 2**

JOB NO: 22-191 DATE: 5/7/25 DRAWN BY: SER CHECKED BY: CMF	EASEMENT VACATION LOT 16 TOWN MADISON PH. 15 PREPARED FOR: OLD TOWN INVESTMENTS, LLC	MULLINS, LLC CIVIL ENGINEERING, DEVELOPMENT DESIGN SURVEYING, LANDSCAPE ARCHITECTURE 2101 West Clinton Avenue, Suite 503, Huntsville, AL 35805 (256) 701-4821 All documents, including Drawings and Bid Specifications, prepared or furnished by Firms listed on face, are instruments of service in respect of the client and firms listed on face, shall retain an ownership and property interest therein whether or not the Project is completed. Such documents are not intended to be represented to be suitable for reuse by the Client or others on extensions of the Project or on any other project. Any reuse without written verification by Firms listed on face will entitle Firms listed on face to further compensation at rates to be agreed upon by Firms listed on face and the Client.
--	---	--