




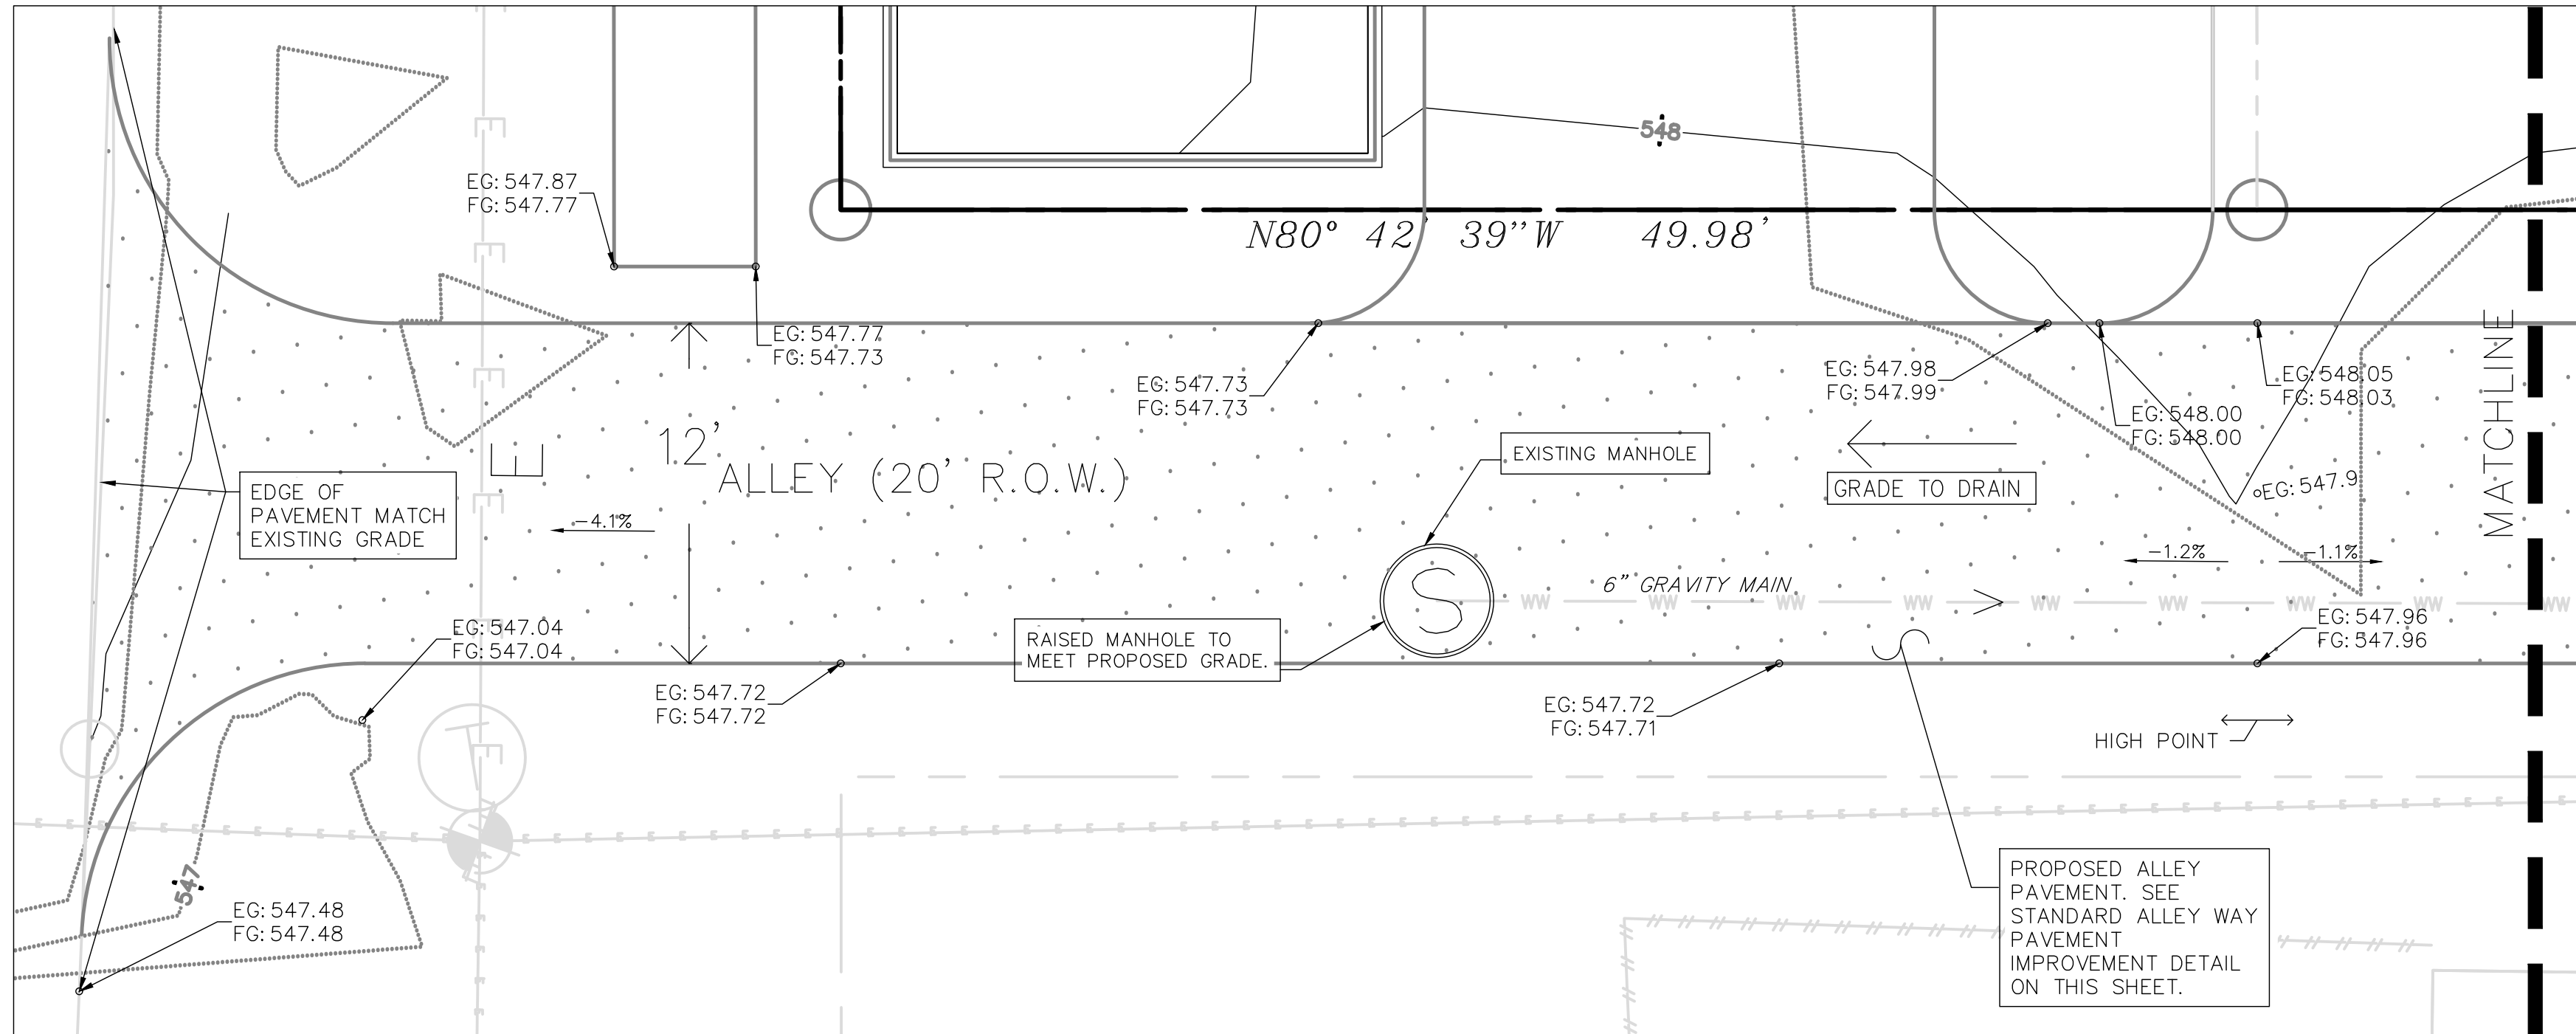



INSET SCALE 1"=5'

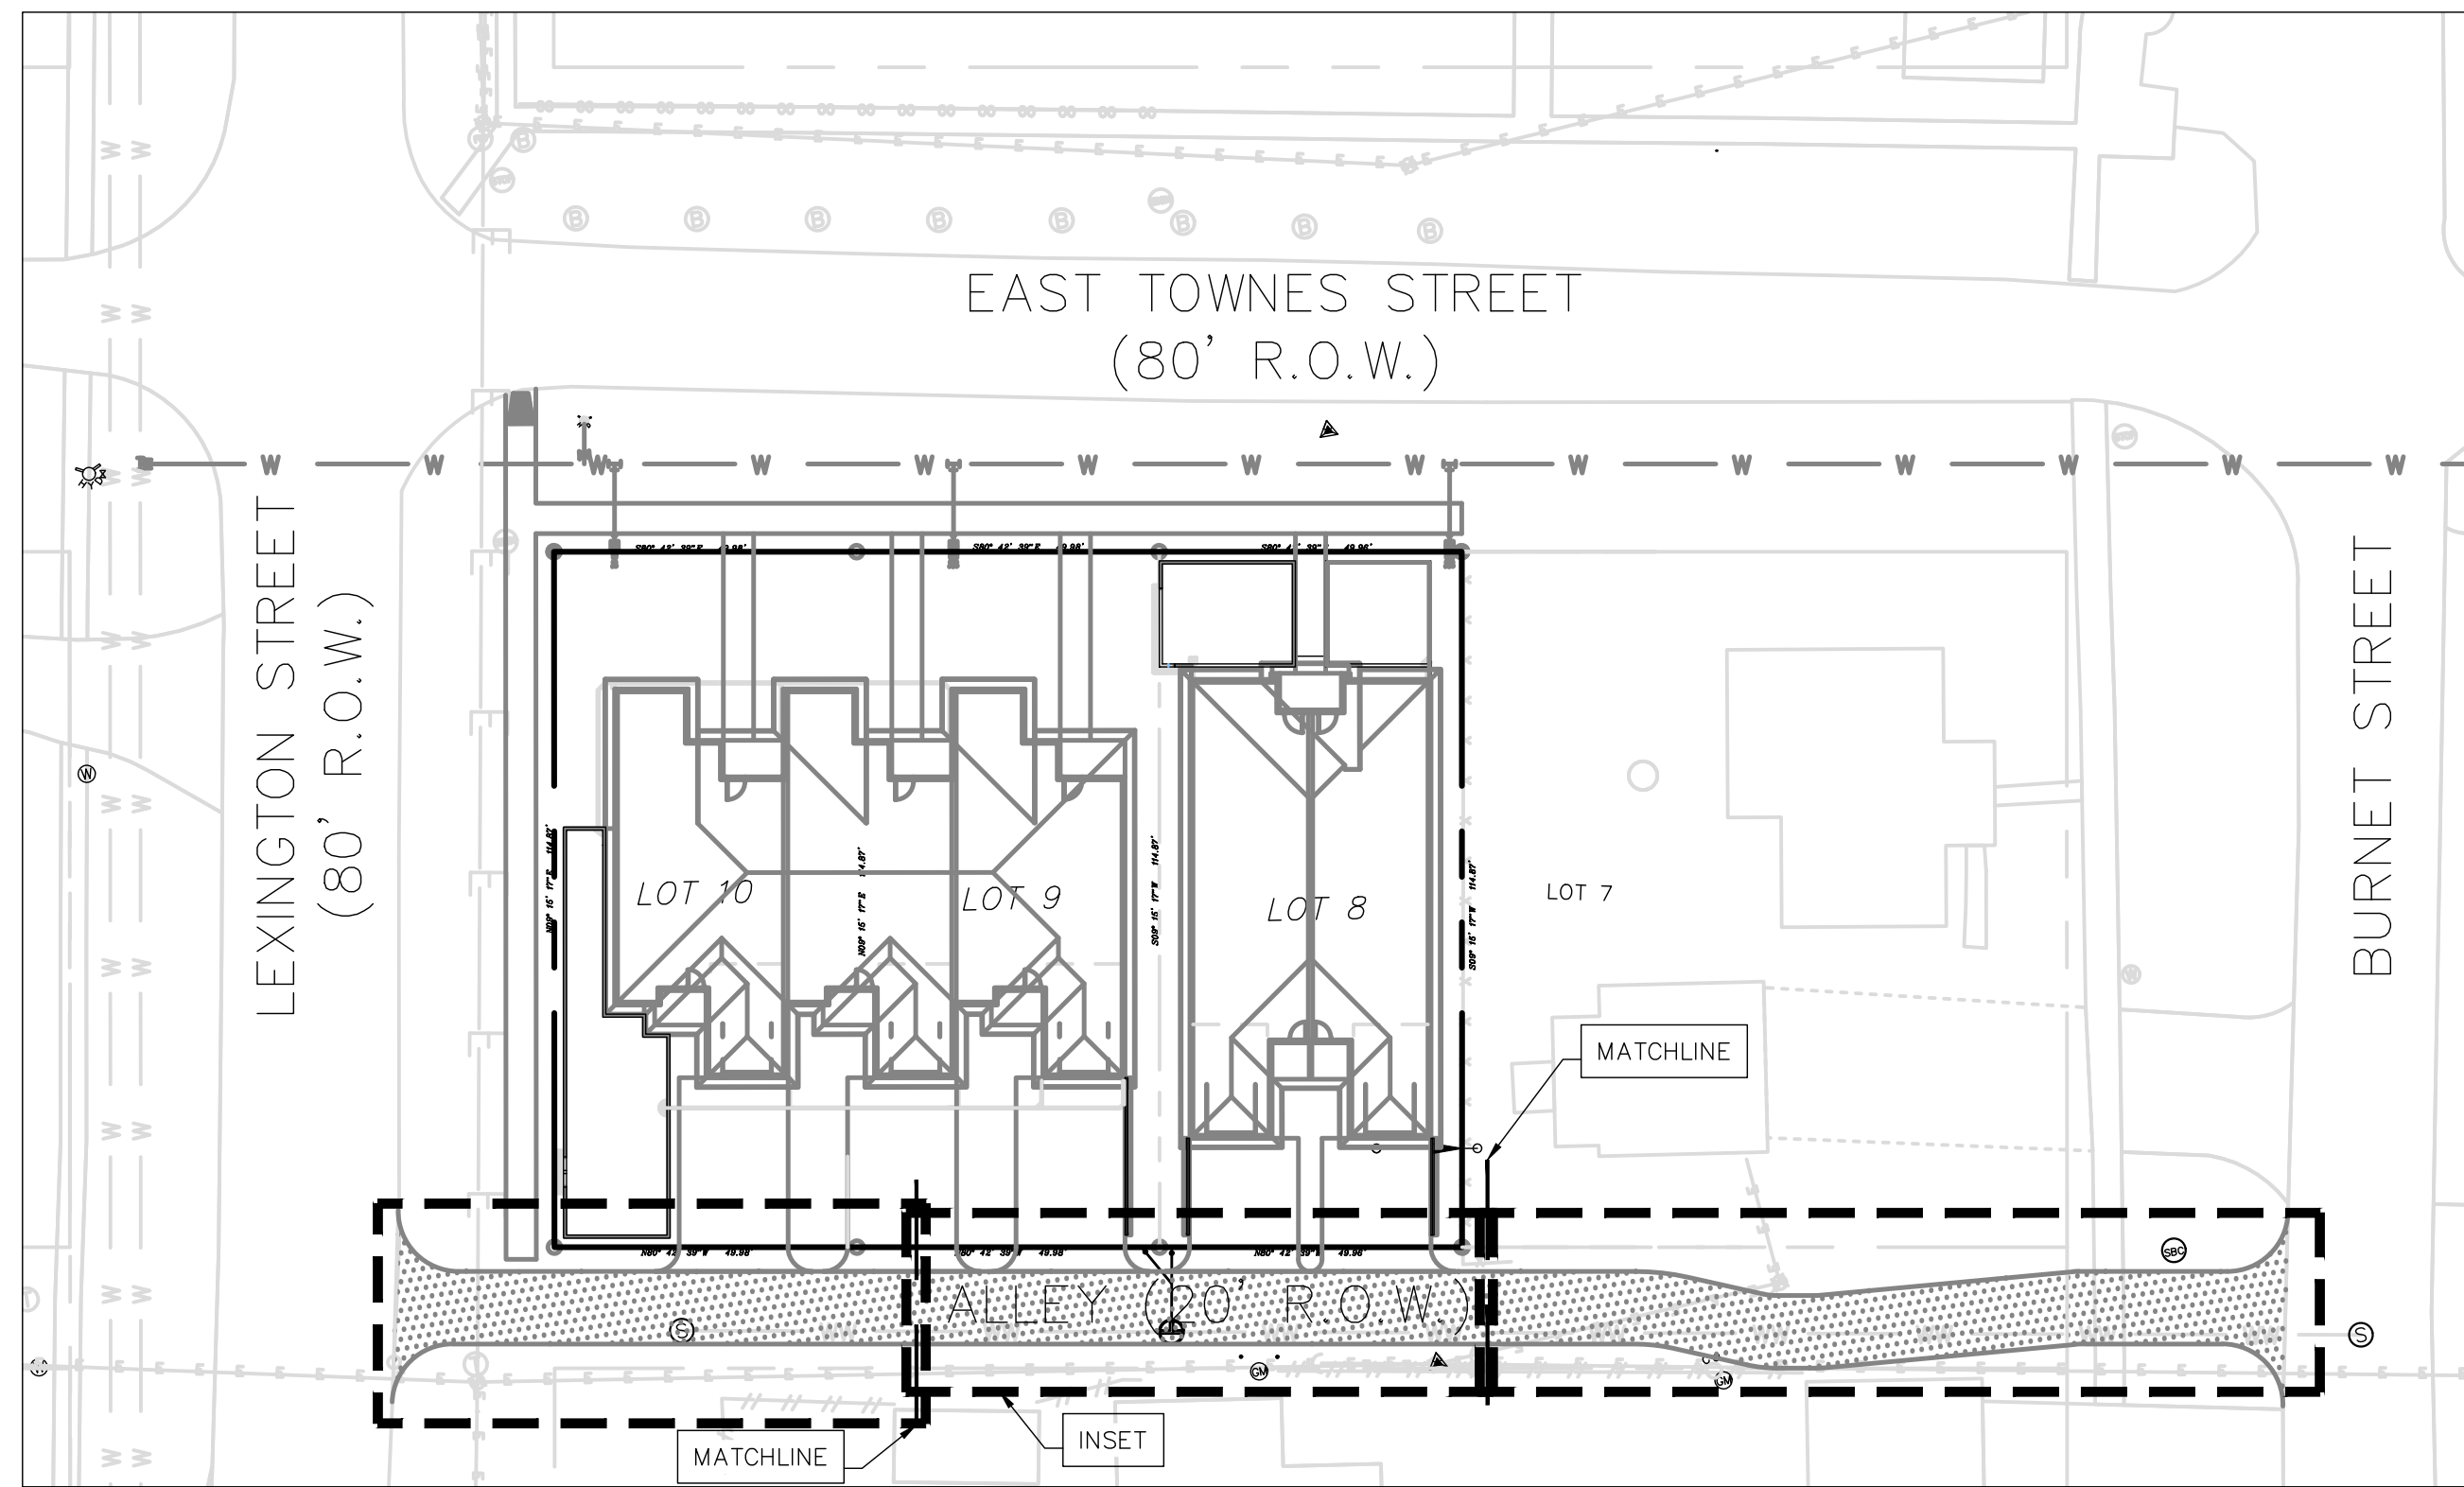


KEY MAP SCALE 1"=30'

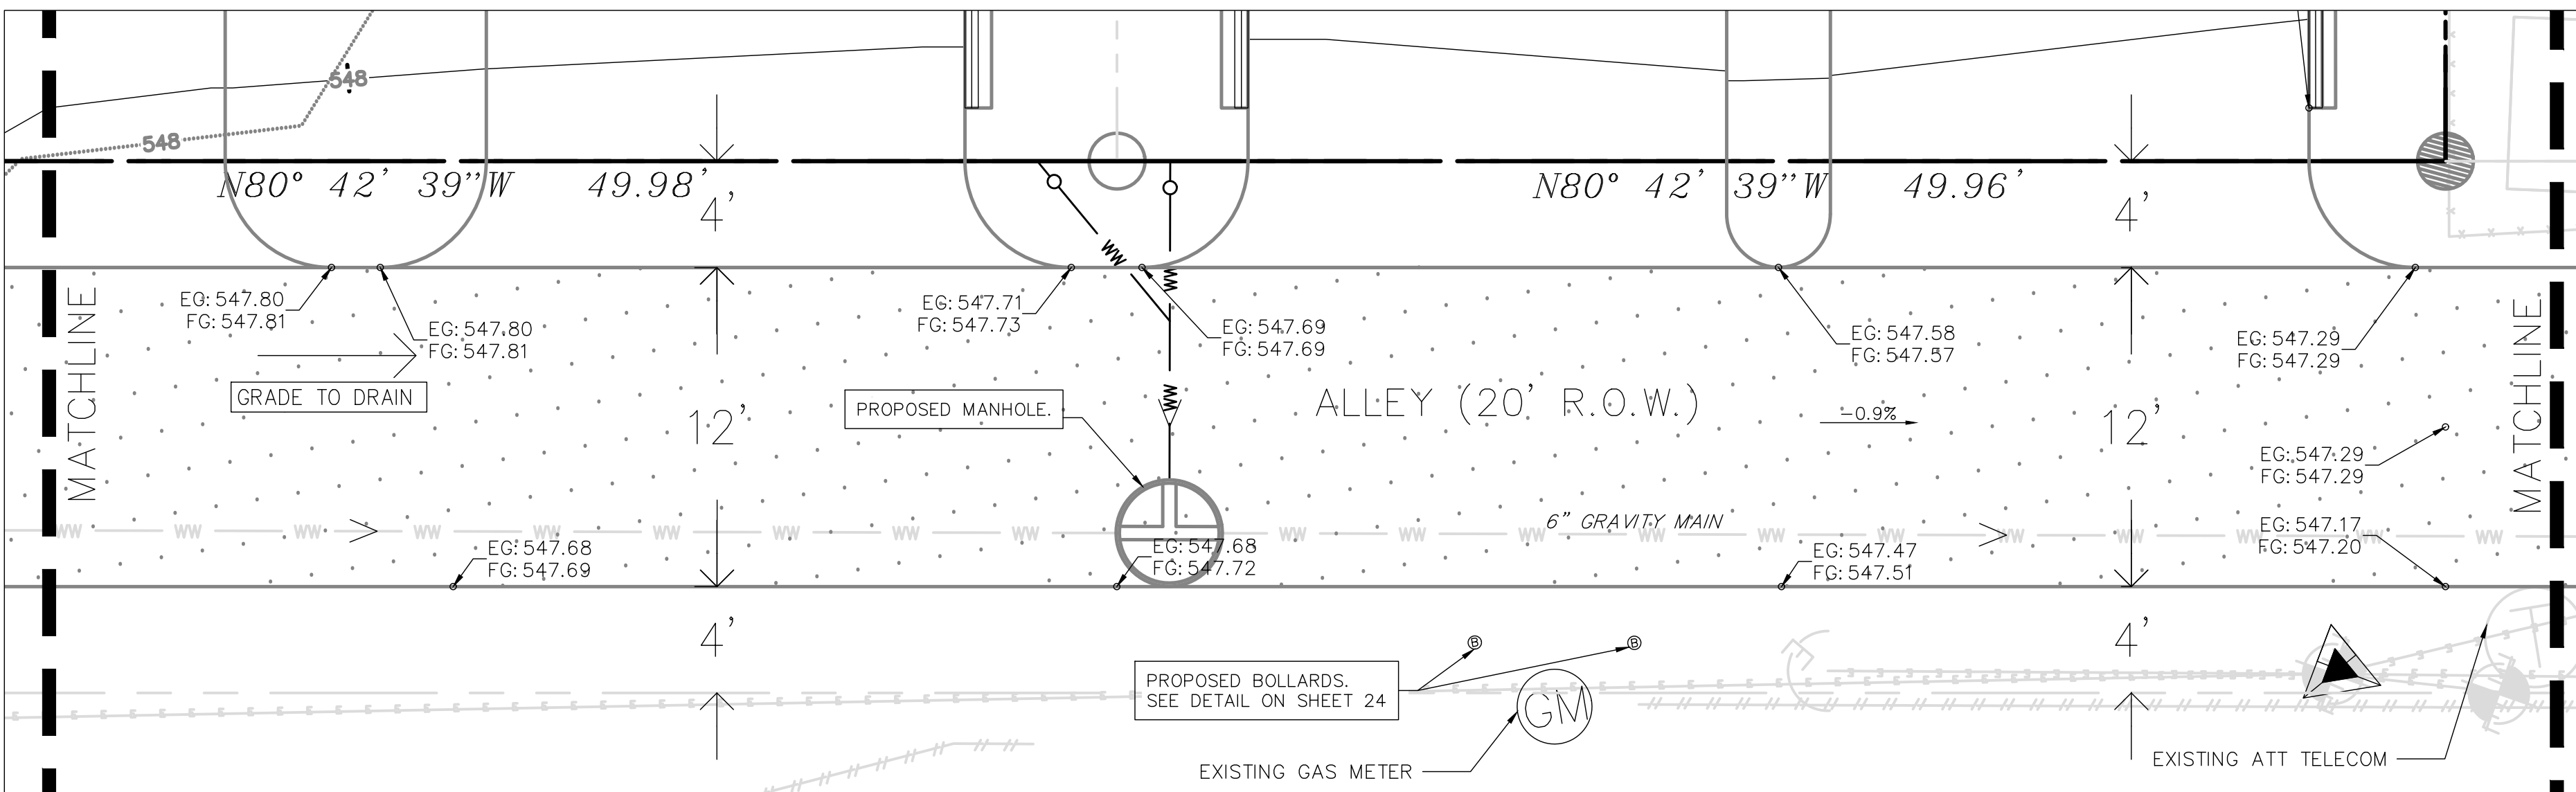

INSET SCALE 1"=5'

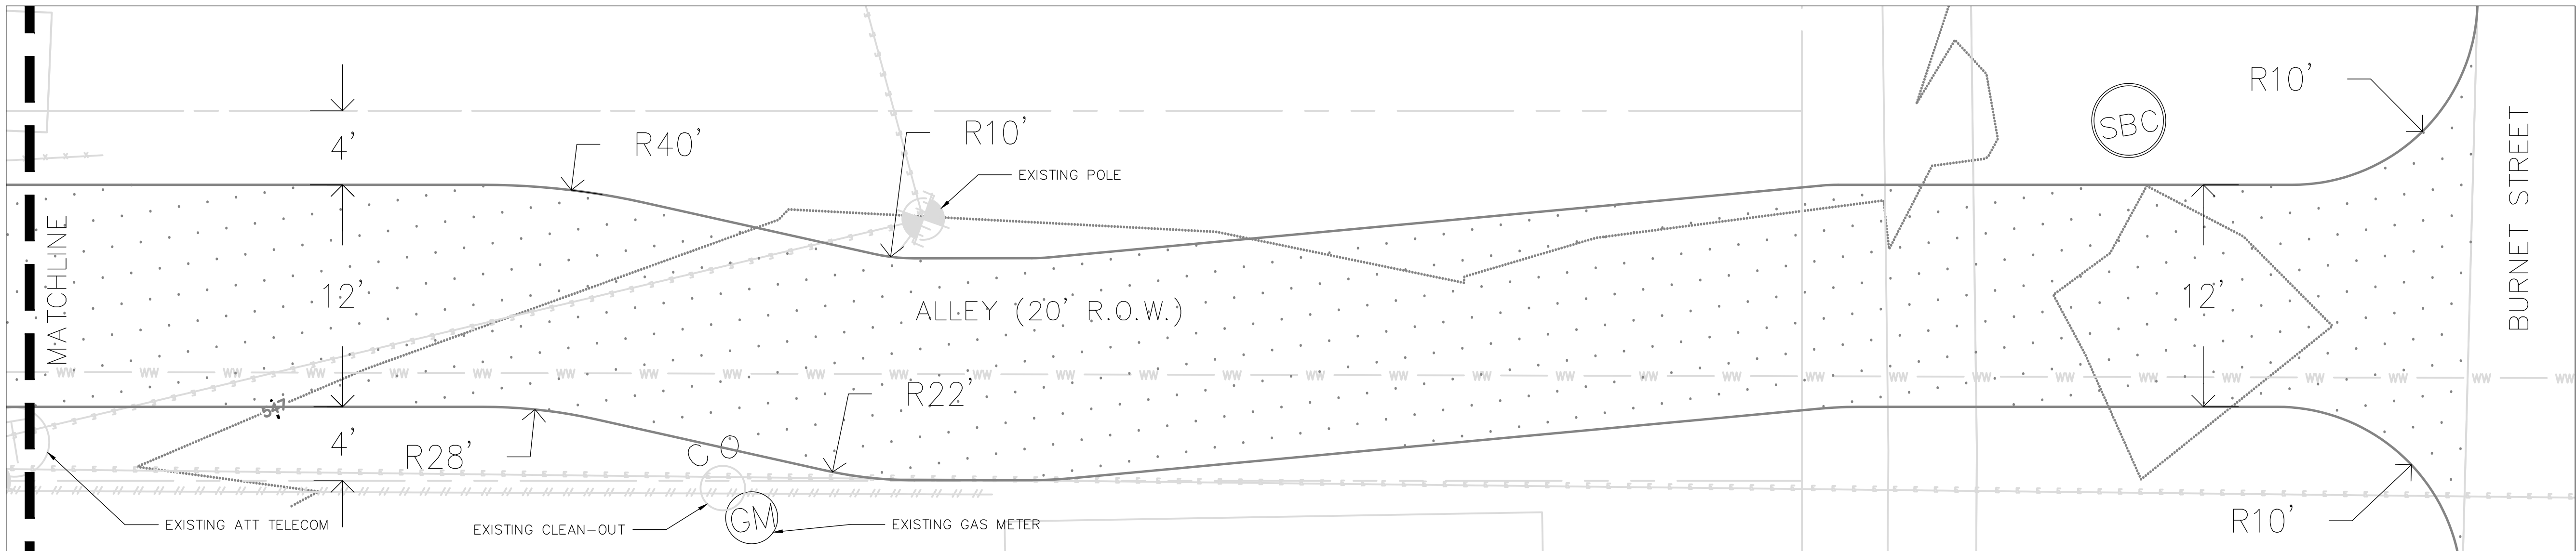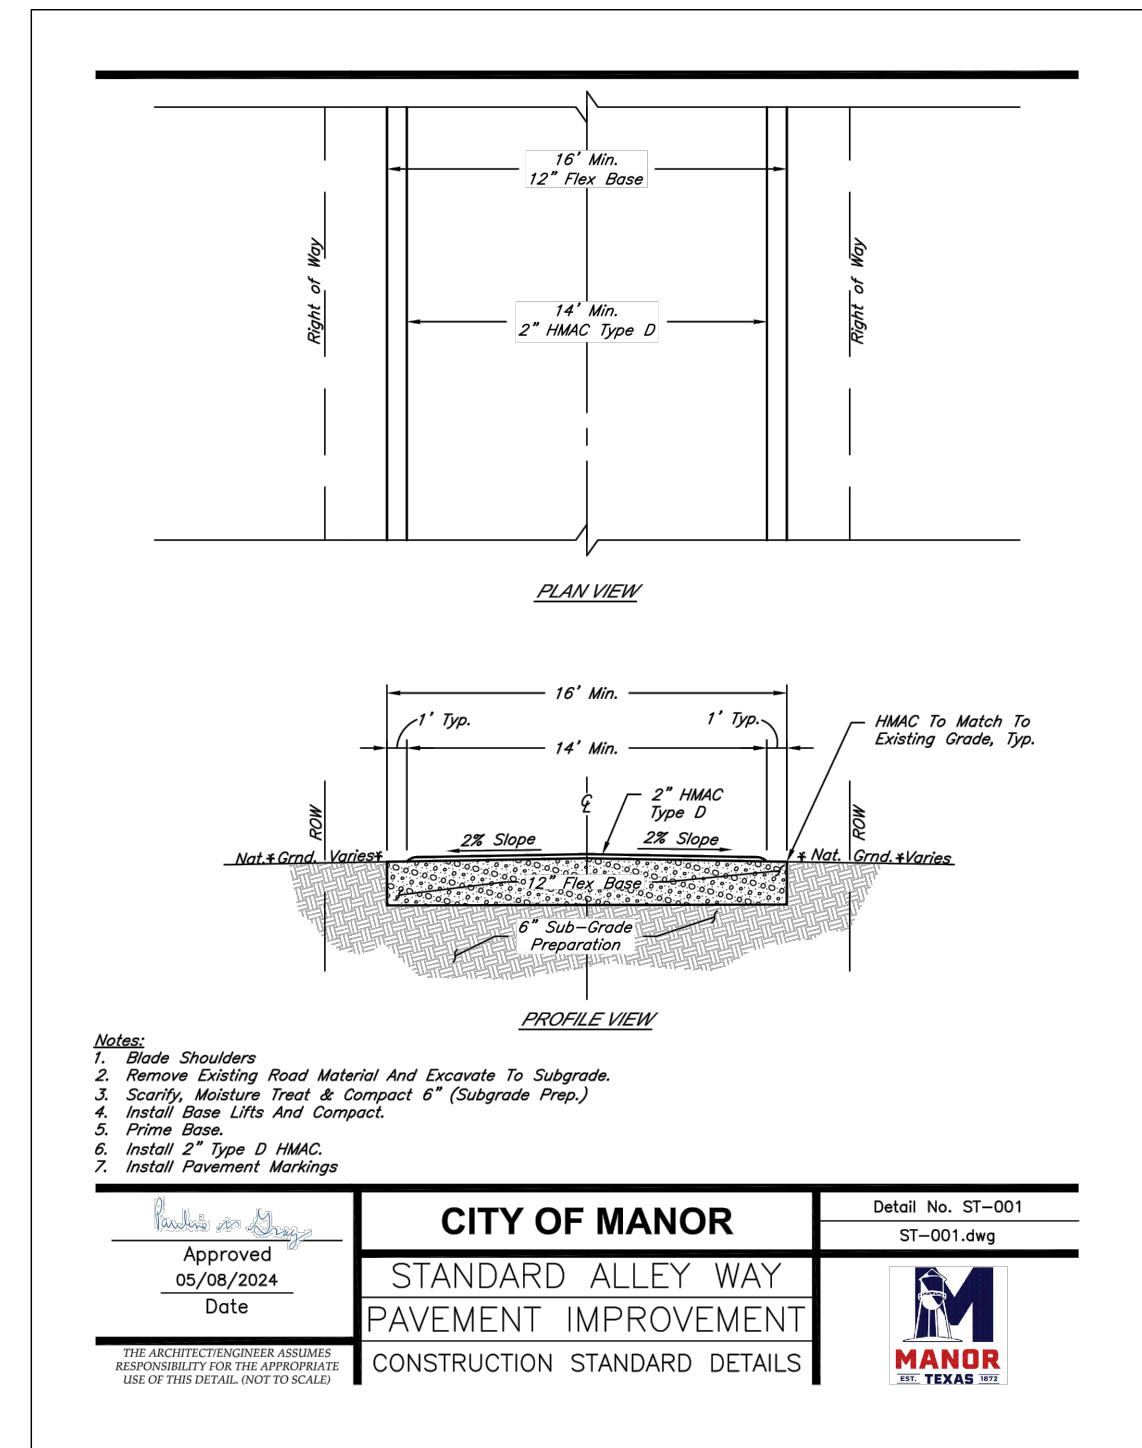

INSET SCALE 1"=5'

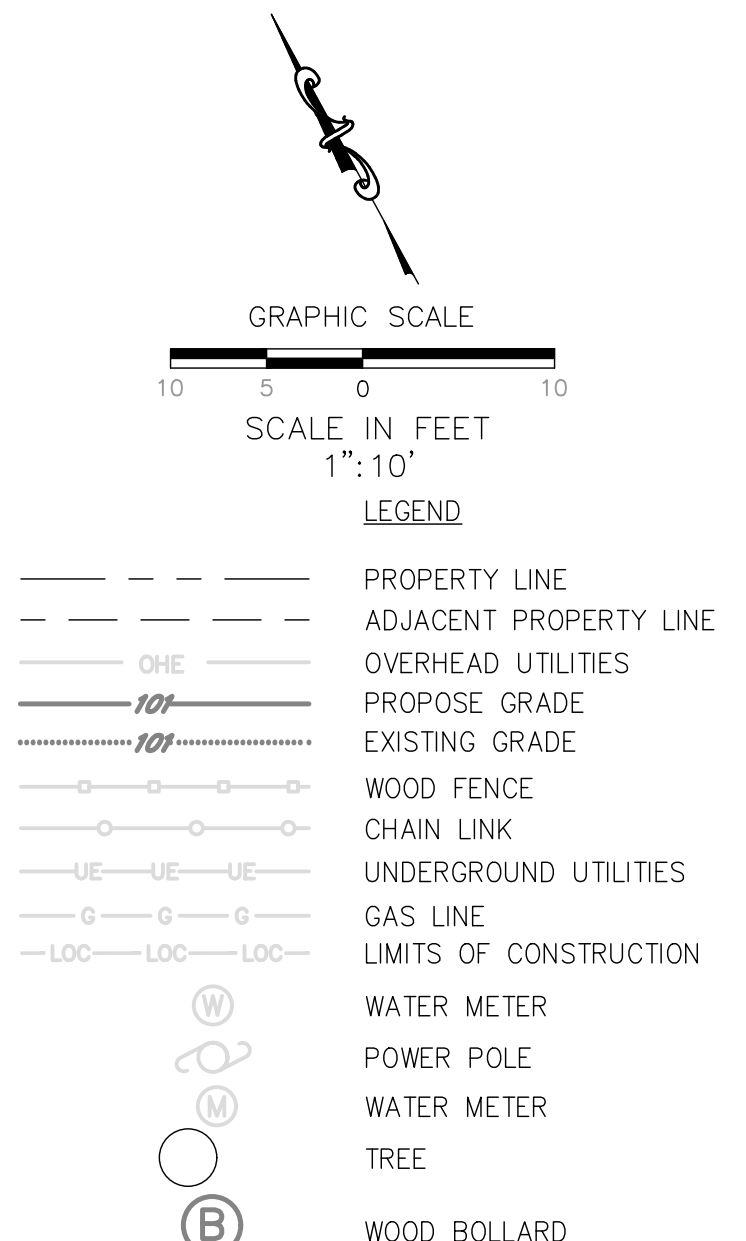

NOT FOR CONSTRUCTION FOR REVIEW ONLY
THIS DOCUMENT IS BEING RELEASED FOR THE PURPOSE OF REVIEW ONLY UNDER THE AUTHORITY OF MAURICIO QUINTERO-RANGEL, P.E., LIC. No. 94975, ON NOV. 14, 2025, AND IS NOT TO BE USED FOR BIDDING, PERMITTING OR CONSTRUCTION PURPOSES.

SERVANT ENGINEERING & CONSULTING PLLC
12000 MANCHACA ROAD, SUITE C
AUSTIN, TEXAS 78748 (512) 368-5251 TEL
F-16504

ALLEY PAVEMENT PLAN
104 TOWNES TOWNHOMES
104 TOWNES ST
MANOR, TEXAS 78653

NO.	REVISION/CORRECTION	BY	DATE

DATE: 11/14/2025
FILE: 104 TOWNES ST
DRAWN: M.V.
SHEET