

March 24, 2022

Mr. Scott Dunlop
City of Manor
Planning Department
105 E. Eggleston St.
Manor, TX 78653

Via Electronic Submittal

Re: Application for Rezoning; ±62 acres located east of Old Kimbro Rd, south of US Hwy 290, Manor, TX 78653 (the "Property")

Dear Mr. Dunlop:

As representatives of the owner of the above stated Property we respectfully submit the attached application for rezoning. The Property is located east of Old Kimbro Rd, south of US Hwy 290, Manor, TX 78653 (see Location Map attached) and is currently unzoned and in the City of Manor Extra Territorial Jurisdiction (ETJ). The proposed zoning is a combination of Townhome (TH) on the ±53 acre tract (description attached) and Medium Commercial (C-2) zoning on the ±9 acre tract (description attached). The purpose of the rezoning is to allow for a townhome development with associated commercial zoning to allow for a future, neighborhood serving commercial development along the Hwy 290 corridor that will meet the needs of Manor's growing population. An annexation application is being submitting concurrently with the zoning application.

Surrounding zoning is commercial to the north, agriculture to the west, and no zoning to the south and east. Surrounding land uses include agriculture and single family residential to east, south, and west, and commercial to the north.

If you have any questions about this application for rezoning or need additional information, please do not hesitate to contact me at your convenience. Thank you for your time and attention to this project.



Amanda Couch Brown



10090 W Highway 29 | Liberty Hill, Texas 78642
TBPELS Firm No. 10001800 | 512-238-7901 office

EXHIBIT " "

METES AND BOUNDS DESCRIPTION

BEING 9.38 ACRES OF LAND, SURVEYED BY LANDESIGN SERVICES, INC., SITUATED IN THE A.C. CALDWELL SURVEY NO. 52, ABSTRACT 154 IN TRAVIS COUNTY, TEXAS, AND BEING A PORTION OF A CALLED 62.8431 ACRE TRACT OF LAND DESCRIBED IN GENERAL WARRANTY DEED TO JEFFERSON TRIANGLE MARINE, L.P. IN DOCUMENT NO. 2008096315 OF THE OFFICIAL PUBLIC RECORDS OF TRAVIS COUNTY, TEXAS (O.P.R.T.C.T.), AND BEING MORE PARTICULARLY DESCRIBED BY METES AND BOUNDS AS FOLLOWS:

BEGINNING at a 1/2" rebar with cap stamped "4WARD BOUDARY" found for the Northwest corner of said 62.8431 acre tract and a common West corner of a called 4.382 acre tract of land described in a Warranty Deed With Vendor's Lien to Auspro Enterprises, L.P., recorded in Document No. 2019013915 of said O.P.R.T.C.T., also at the intersection of the existing Easterly right-of-way line of Kimbro Road (Old State Hwy 20 - 80' R.O.W.) and the existing Southerly right-of-way line of U.S. 290 (R.O.W. Varies);

THENCE **South 62°55'16" East** with the North line of said 62.8431 acre tract and the common South line of said 4.382 acre tract, a distance of **600.03** feet to a 1/2" rebar with cap stamped "LSI SURVEY" set, from which a 1/2" rebar found for the Southeast corner of a called 1.00 acre tract of land described in a Warranty Deed to Francisco Ruiz and Sindy Silva, recorded in Document No. 2018008520 of said O.P.R.T.C.T. and the common Southwest corner of a called 5.565 acre tract of land described in a General Warranty Deed to Tani Investments, LLC, recorded in Document No. 2021257244 of said O.P.R.T.C.T., also being the common Northwest corner of a called 0.112 acre tract of land described in a Special Warranty Deed to City of Manor, recorded in Document No. 2021052804 of said O.P.R.T.C.T., bears South 62°55'16" East a distance of 280.09 feet;

THENCE over and across said 62.8431 acre tract, the following two (2) courses and distances:

1. **South 27°21'49" West** a distance of **638.36** feet to a 1/2" rebar with cap stamped "LSI SURVEY" set; and

2. **North 72°21'49" West** a distance of **597.01** feet to a 1/2" rebar with cap stamped "LSI SURVEY" set in the West line of said 62.8431 acre tract and the common existing Easterly right-of-way line of said Kimbro Road, from which a 1/2" rebar found for the Southwest corner of said 62.8431 acre tract and a common Northwest corner of a called 56.652 acre tract described in a General Warranty Deed to Horsefeathers Farm, Inc., recorded in Document No. 2002187747 of said O.P.R.T.C.T., also being in the common existing Easterly right-of-way line of said Kimbro Road, bears South 26°27'38" West a distance of 667.27 feet;

THENCE **North 26°27'38" East** with the West line of said 62.8431 acre tract and the common existing Easterly right-of-way line of said Kimbro Road, a distance of **736.34** feet to the **POINT OF BEGINNING** and containing 9.38 acres of land, more or less.

This project is referenced for all bearing and coordinate basis to the Texas State Plane Coordinate System, North American Datum of 1983 (NAD83 – 2011 Adjustment), Central Zone (4203). All distances shown hereon are surface values represented in U.S. Survey Feet based on a grid-to-surface combined adjustment factor of 1.00005359.

This property description was prepared from an on-the-ground survey performed under my supervision and is accompanied by a separate plat of even date. The field work was completed on May 19, 2021.

**PRELIMINARY, THIS DOCUMENT SHALL NOT BE RECORDED
FOR ANY PURPOSE AND SHALL NOT BE USED OR VIEWED OR
RELIED UPON AS A FINAL SURVEY DOCUMENT.**

Frank. W. Funk
Registered Professional Land Surveyor
State of Texas No. 6803

Job Number: 21-021
Attachments: K:\21021 - JTM Old Kimbro Rd\CAD\DWGs\Old Kimbro Road 9.38ac ALTA.dwg



10090 W Highway 29 | Liberty Hill, Texas 78642
TBPELS Firm No. 10001800 | 512-238-7901 office

EXHIBIT " "

METES AND BOUNDS DESCRIPTION

BEING 53.42 ACRES OF LAND, SURVEYED BY LANDESIGN SERVICES, INC., SITUATED IN THE A.C. CALDWELL SURVEY NO. 52, ABSTRACT 154 IN TRAVIS COUNTY, TEXAS, AND BEING A PORTION OF A CALLED 62.8431 ACRE TRACT OF LAND DESCRIBED IN GENERAL WARRANTY DEED TO JEFFERSON TRIANGLE MARINE, L.P. IN DOCUMENT NO. 2008096315 OF THE OFFICIAL PUBLIC RECORDS OF TRAVIS COUNTY, TEXAS (O.P.R.T.C.T.), AND BEING MORE PARTICULARLY DESCRIBED BY METES AND BOUNDS AS FOLLOWS:

BEGINNING at a 1/2" rebar with cap stamped "LSI SURVEY" set in the North line of said 62.8431 acre tract and the common South line of a called 4.382 acre tract of land described in a Warranty Deed With Vendor's Lien to Auspro Enterprises, L.P., recorded in Document No. 2019013915 of said O.P.R.T.C.T., from which a 1/2" rebar with cap stamped "4WARD BOUNDARY" found for the Northwest corner of said 62.8431 acre tract and a common West corner of said 4.382 acre tract, also at the intersection of the existing Easterly right-of-way line of Kimbro Road (Old State Hwy 20 - 80' R.O.W.) and the existing Southerly right-of-way line of U.S. 290 (R.O.W. Varies), bears North 62°55'16" West a distance of 600.03 feet;

THENCE **South 62°55'16" East** with the North line of said 62.8431 acre tract and the common South line of said 4.382 acre tract, and continuing with the common South line of a called 1.00 acre tract of land described in a Warranty Deed to Francisco Ruiz and Sindy Silva, recorded in Document No. 2018008520 of said O.P.R.T.C.T., a distance of **280.09** feet to a 1/2" rebar found for the Southeast corner of said 1.00 acre tract and the common Southwest corner of a called 5.565 acre tract of land described in a General Warranty Deed to Tani Investments, LLC, recorded in Document No. 2021257244 of said O.P.R.T.C.T., also being the Northwest corner of a called 0.112 acre tract of land described in a Special Warranty Deed to City of Manor, recorded in Document No. 2021052804 of said O.P.R.T.C.T. and a common corner of said 62.8431 acre tract;

THENCE with a Northerly line of said 62.8431 acre tract and a common line of said 0.112 acre tract, the following three (3) courses and distances:

1. **South 27°04'44" West** a distance of **65.00** feet to a 1/2" rebar with cap stamped "LSI SURVEY" set;

2. **South 62°55'16" East** a distance of **75.00** feet to a 1/2" rebar with cap stamped "LSI SURVEY" set; and
3. **North 27°04'44" East** a distance of **65.00** feet to a 1/2" rebar with cap stamped "LSI SURVEY" set for the Northeast corner of said 0.112 acre tract and a common corner of said 62.8431 acre tract, also being in the South line of said 5.565 acre tract;

THENCE **South 62°55'16" East** with the North line of said 62.8431 acre tract and the common South line of said 5.565 acre tract, and continuing with the common South line of a called 15.71 acre tract of land described in a Warranty Deed to Klatt Properties, LP, recorded in Document No. 2008204941 of said O.P.R.T.C.T., a distance of **998.89** feet to a 1/2" rebar found for the Northeast corner of said 62.8431 acre tract and the common Southeast corner of said 15.71 acre tract, also being in the West line of a called 20.235 acre tract of land described as Tract 1 in a General Warranty Deed to Austin 21 LLC, recorded in Document No. 2021136691 of said O.P.R.T.C.T.;

THENCE with the East line of said 62.8431 acre tract and the common West line of said 20.235 acre tract, the following two (2) courses and distances:

1. **South 29°25'27" West** a distance of **12.49** feet to a 1/2" rebar with cap stamped "LSI SURVEY" set; and
2. **South 26°40'55" West** a distance of **304.61** feet to a 60d Nail found in a Mesquite tree for the Southwest corner of said 20.235 acre tract and the Northwest corner of a called 45.838 acre tract of land described in a General Warranty Deed With Vendor's Lien to Austin 21 LLC, recorded in Document No. 2021248160 of said O.P.R.T.C.T.;

THENCE with the East line of said 62.8431 acre tract and the common West line of said 45.838 acre tract, the following four (4) courses and distances:

1. **South 27°38'12" West** a distance of **377.29** feet to a 1/2" rebar with cap stamped "BURRIS&ASSOC" found;
2. **South 26°43'45" West** a distance of **143.94** feet to a 1/2" rebar found;
3. **South 26°58'00" West** a distance of **243.98** feet to a 1/2" rebar with cap stamped "BURRIS&ASSOC" found; and
4. **South 26°59'10" West** a distance of **330.89** feet to a 1/2" rebar with cap stamped "CHAPARRAL BOUNDARY" found for the Southeast corner of said 62.8431 acre tract and the common Southwest corner of said 45.838 acre tract, also being in the North line of a called 56.652 acre tract described in a General Warranty Deed to Horsefeathers Farm, Inc., recorded in Document No. 2002187747 of said O.P.R.T.C.T.;

THENCE **North 62°38'11" West** with the South line of said 62.8431 acre tract and the common North line of said 56.652 acre tract, a distance of **1,938.72** feet to a 1/2" rebar found for the Southwest corner of said 62.8431 acre tract and the common Northwest corner of said 56.652 acre tract, and being in the existing Easterly right-of-way line of said Kimbro Road;

THENCE **North 26°27'38" East** with the West line of said 62.8431 acre tract and the common existing Easterly right-of-way line of said Kimbro Road, a distance of **667.27** feet to a 1/2" rebar with cap stamped "LSI SURVEY" set, from which a 1/2" rebar with cap stamped "4WARD BOUDARY" found for the Northwest corner of said 62.8431 acre tract and a common West corner of said 4.382 acre tract, also at the intersection of the existing Easterly right-of-way line of Kimbro Road (Old State Hwy 20 - 80' R.O.W.) and the existing Southerly right-of-way line of U.S. 290 (R.O.W. Varies), bears North 26°27'38" East a distance of 736.34 feet;

THENCE over and across said 62.8431 acre tract, the following two (2) courses and distances:

1. **South 72°21'49" East** a distance of **597.01** feet to a 1/2" rebar with cap stamped "LSI SURVEY" set; and
2. **North 27°21'49" East** a distance of **638.36** feet to the **POINT OF BEGINNING** and containing 53.42 acres of land, more or less.

This project is referenced for all bearing and coordinate basis to the Texas State Plane Coordinate System, North American Datum of 1983 (NAD83 – 2011 Adjustment), Central Zone (4203). All distances shown hereon are surface values represented in U.S. Survey Feet based on a grid-to-surface combined adjustment factor of 1.00005359.

This property description was prepared from an on-the-ground survey performed under my supervision and is accompanied by a separate plat of even date. The field work was completed on May 19, 2021.

PRELIMINARY, THIS DOCUMENT SHALL NOT BE RECORDED FOR ANY PURPOSE AND SHALL NOT BE USED OR VIEWED OR RELIED UPON AS A FINAL SURVEY DOCUMENT.

Frank. W. Funk
Registered Professional Land Surveyor
State of Texas No. 6803

Job Number: 21-021

Attachments: K:\21021 - JTM Old Kimbro Rd\CAD\DWGs\Old Kimbro Road 53.42ac ALTA.dwg

- LEGEND**
- 1/2" REBAR FOUND (OR AS NOTED)
 - 1/2" REBAR WITH CAP FOUND (OR AS NOTED)
 - ⊙ 1/2" REBAR WITH CAP SET (STAMPED "LSI SURVEY")
 - ▲ 60D NAIL FOUND (OR AS NOTED)
 - ⊠ FENCE CORNER POST FOUND
 - △ CALCULATED POINT NOT SET
 - O.P.R.T.C.T. OFFICIAL PUBLIC RECORDS OF TRAVIS COUNTY, TEXAS
 - D.R.T.C.T. DEED RECORDS OF TRAVIS COUNTY, TEXAS
 - P.L.T.C.T. PLAT RECORDS OF TRAVIS COUNTY, TEXAS
 - R.O.W. RIGHT-OF-WAY
 - P.U.E. PUBLIC UTILITY EASEMENT
 - E.P. EDGE OF PAVEMENT
 - E.W. EDGE OF WATER COURSES FROM RECORDS


- LEGEND**
- ← GUY ANCHOR
 - OHE OVERHEAD ELECTRIC
 - ⊕ POWER POLE
 - ⊙ SIGN POST SIGN
 - ⊠ TELEPHONE JUNCTION BOX
 - ⊙ WATER METER
 - ⊕ WATER VALVE
 - ⊗ BARB WIRE FENCE
 - ▨ FLOOD ZONE
 - ▭ ASPHALT PAVING
 - YELLOW PAINT STRIPE

Line Table

Line #	Direction	Length
L1	S27° 04' 44"W	65.00'
L2	S62° 55' 16"E	75.00'
L3	N27° 04' 44"E	65.00'

Point Table

Point #	Northing	Eastng	Elevation	Raw Description
1	10101813.76	3189809.68	535.38	IRSC 1/2
2	10102171.51	3190731.24	488.64	IRSC 1/2
3	10101819.82	3191284.71	474.65	IRSC 1/2
4	10101567.38	3190826.89	485.24	IRSC 1/2
5	10101598.63	3190285.46	508.97	IRSC 1/2
6	10101806.54	3189482.08	545.97	IRSC 1/2
7	10102106.88	3189591.47	539.05	IRSC 1/2
8	10102549.39	3189853.86	510.70	IRSC 1/2
9	10103028.84	3190026.88	496.94	IRSC 1/2

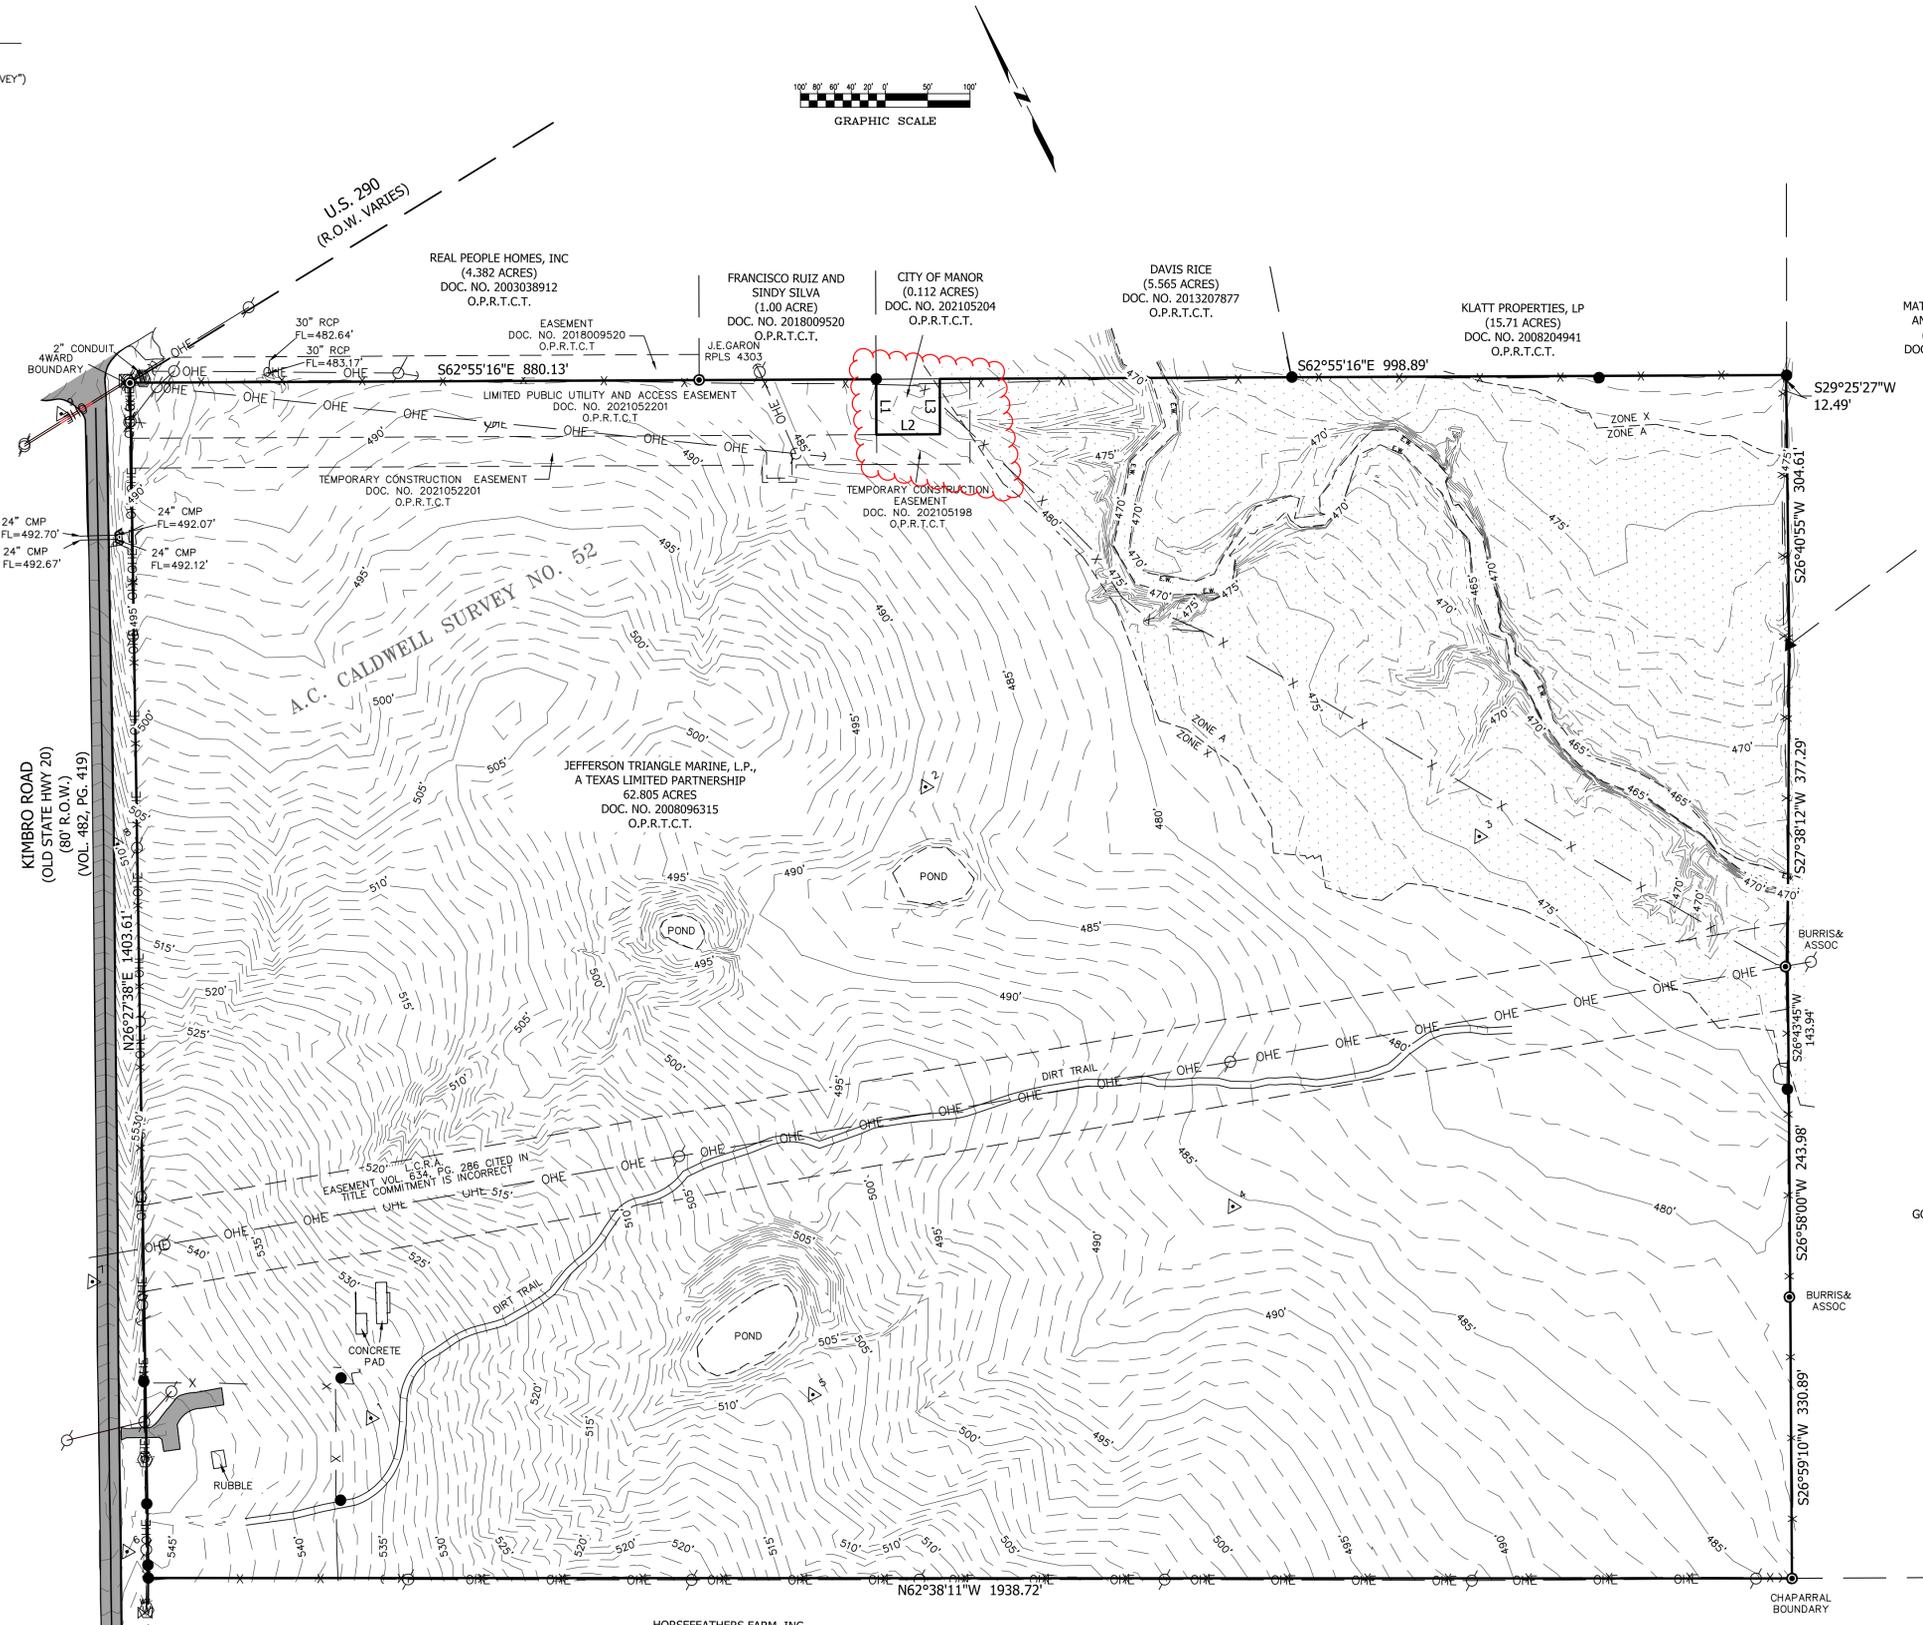

GENERAL NOTES:


THIS PROJECT IS REFERENCED FOR ALL BEARING AND COORDINATE BASIS TO THE TEXAS COORDINATE SYSTEM, NORTH AMERICAN DATUM OF 1983 (NAD83 - 2011 ADJUSTMENT), CENTRAL ZONE (4203).
 DISTANCES AND AREAS SHOWN HEREON ARE SURFACE VALUES REPRESENTED IN U.S. SURVEY FEET BASED ON A GRID-TO-SURFACE COMBINED ADJUSTMENT FACTOR OF 1.00005359.
 ELEVATIONS SHOWN HEREON ARE BASED ON GPS OBSERVATIONS (GEOID 12B).
 SOME FEATURES SHOWN HEREON MAY BE OUT OF SCALE FOR CLARITY.
 DIMENSIONS AND AREAS OF STRUCTURES SHOWN HEREON ARE PER THE EXTERIOR FOOTPRINT AT GROUND LEVEL.
 UTILITIES SHOWN HEREON ARE BASED ON ABOVE GROUND AND VISIBLE EVIDENCE. LOCATION OF UNDERGROUND UTILITIES ARE APPROXIMATE. SURVEYOR DOES NOT CERTIFY TO THE LOCATION OF THE UNDERGROUND UTILITIES SHOWN HEREON. CONTRACTORS SHALL CONTACT APPROPRIATE UTILITY COMPANIES AND TEXAS 811 PRIOR TO EXCAVATION.
 EXISTING TREES WERE NOT LOCATED ON THE PROPERTY OR SHOWN FOR THIS DESIGN SURVEY.

FLOOD NOTE:

THE TRACT SHOWN HEREON APPEARS TO LIE WITHIN ZONE "X" AND ZONE "A" NO BASE ELEVATIONS DETERMINED, AS IDENTIFIED BY THE FEDERAL EMERGENCY MANAGEMENT AGENCY, FEDERAL INSURANCE ADMINISTRATION, AS SHOWN ON MAP NO. 48530050SH, DATED SEPTEMBER 26, 2009 AND MAP NO. 4845300485J DATED AUGUST 18, 2014 FOR TRAVIS COUNTY, TEXAS AND INCORPORATED AREAS.
 THIS FLOOD PLAIN NOTE DOES NOT IMPLY THAT THE PROPERTY AND/OR STRUCTURES THEREON WILL BE FREE FROM FLOODING OR FLOOD DAMAGE. THIS FLOOD STATEMENT SHALL NOT CREATE LIABILITY ON THE PART OF THE SURVEYOR.

TOPO CERTIFICATION

THIS MAP WAS PREPARED FROM AN ON-THE-GROUND SURVEY PERFORMED UNDER MY DIRECT SUPERVISION. THE FIELD WORK WAS COMPLETED ON MAY 19, 2021.

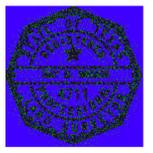

RAY D. WEGER
 REGISTERED PROFESSIONAL LAND SURVEYOR
 STATE OF TEXAS NO. 4711

DESIGN AND BOUNDARY VERIFICATION SURVEY OF 62.805 ACRES (2,735,807 SQUARE FEET) OF LAND SITUATED IN THE A.C. CALDWELL SURVEY NO. 52 ABSTRACT 154, TRAVIS COUNTY, TEXAS AND BEING ALL OF CALLED 62.8431 ACRE TRACT OF LAND DESCRIBED TO JEFFERSON TRIANGLE MARINE, L.P. IN DOCUMENT NO. 2008096315 OF THE OFFICIAL PUBLIC RECORDS OF TRAVIS COUNTY, TEXAS.

REVISIONS

NO.	DATE	DESCRIPTION
1	05/02/2021	SCALE: 1"=100'
2	05/02/2021	DRAWING FILE PATH: K:\21021-JTM-OLD KIMBRO ROAD.DWG
3	05/02/2021	FIELDNOTE FILE PATH: XXX
4	05/02/2021	RPLS: ROW TECH: JCA PARTYCHIEF: JE
5	05/02/2021	CHECKED BY: ROW FIELDBOOK: 362

DRAWING NAME:
 20-021 Old Kimbro Road

