


TREE LISTING		TREE LISTING	
REMOVE 078	13' Hackberry	616	10' Hackberry
REMOVE 079	10' and 7' Hackberry (13.5' total)	617	10.5' and 7' Hackberry (13.5' total)
REMOVE 080	15' Hackberry	REMOVE 618	10' Hackberry
REMOVE 081	13' Hackberry	REMOVE 619	13.5' Hackberry
REMOVE 082	10' Hackberry	REMOVE 620	12' Hackberry
REPLACE 083	11' Cedar Elm	REMOVE 621	17' Hackberry
REMOVE 084	20' Hackberry	REMOVE 622	13' Hackberry
REMOVE 085	13' Hackberry	REMOVE 623	12.5' Hackberry
REMOVE 086	15' Hackberry	REMOVE 624	12.5' Hackberry
087	10' Cedar Elm	REPLACE 625	10' Cedar Elm
088	14' Hackberry	626	11.5' Hackberry
089	13' Willow	627	10' Hackberry
090	11' Mesquite	628	12.5' Hackberry
091	10' Cedar Elm	629	10.5' Hackberry
092	11' Cedar Elm	REMOVE 630	12' Hackberry
093	10' Mesquite	631	12' Mesquite
094	10' Hackberry	REMOVE 632	10' Hackberry
095	11.5' Chinese Tallow	REMOVE 633	10' Hackberry
REMOVE 096	15' Hackberry	REMOVE 634	10' Mesquite
098	11.5' Hackberry	REMOVE 635	11' Mesquite
099	32' Cedar Elm	636	10' Hackberry
100	11' Mesquite	637	15' Hackberry
105	(2, 9', 9' and 12.5' Willow (25' total)	638	15' Hackberry
REMOVE 106	12' Hackberry	639	11' Hackberry
601	11' Hackberry	REMOVE 640	12' Hackberry
602	11.5' Hackberry	REMOVE 641	11' Hackberry
603	10' Hackberry	REMOVE 642	10' Hackberry
REMOVE 604	17' Hackberry	643	13' and 12' Mesquite (15' total)
REMOVE 606	12' Hackberry	644	13.5', 13', 11', 10', 8', 7', and 6' Willow (41' total)
REMOVE 606	10' Hackberry	645	10' Hackberry
REMOVE 607	10' and 8' Hackberry (14' total)	646	10' Hackberry
608	10' Hackberry	647	10' Hackberry
609	10' and 8' Mesquite (14' total)	648	11' Hackberry
610	10.5' and 5' Mesquite (12.75' total)	A	12', 7' and 5' Hackberry (18' total)
611	10' and 9.5' Hackberry (14.75' total)	REMOVE 649	12', 10.5', 9.5', 8' and 8' Willow (30.5' total)
612	15' Hackberry	REMOVE 650	20' Cottonwood
613	13' Hackberry	651	10', 8', 7' and 7' Willow (21' total)
614	15.5' Hackberry	652	13' Bradford Pear
615	10.5' Hackberry	653	10.5' Bradford Pear

#	Inches	Type	RATE	Inches
625	10	Cedar Elm	1:1	10
634	10	Mesquite	1:1	10
635	11	Mesquite	1:1	11
TOTAL REMOVED				31
REPLACEMENT 11 x 3" CALIPER - TOTAL 33 INCHES				

LEGEND	
EX WW	EX WASTEWATER
W	PROPOSED WASTEWATER
EX W	EX WATER
W	PROPOSED WATER
SS	STORM SEWER
ROW	PROPOSED ROW
PL	PROPOSED LOT LINES
** SIDE SETBACK	** SIDE SETBACK
100 YR	100 YR FLOOD ZONE AE
1% CLOMR	1% CLOMR FLOOD ZONE AE (CLOMR)
---	PHASE LINES
---	DEMOTREE REMOVAL
●	11 x 3" REPLACEMENT TREES

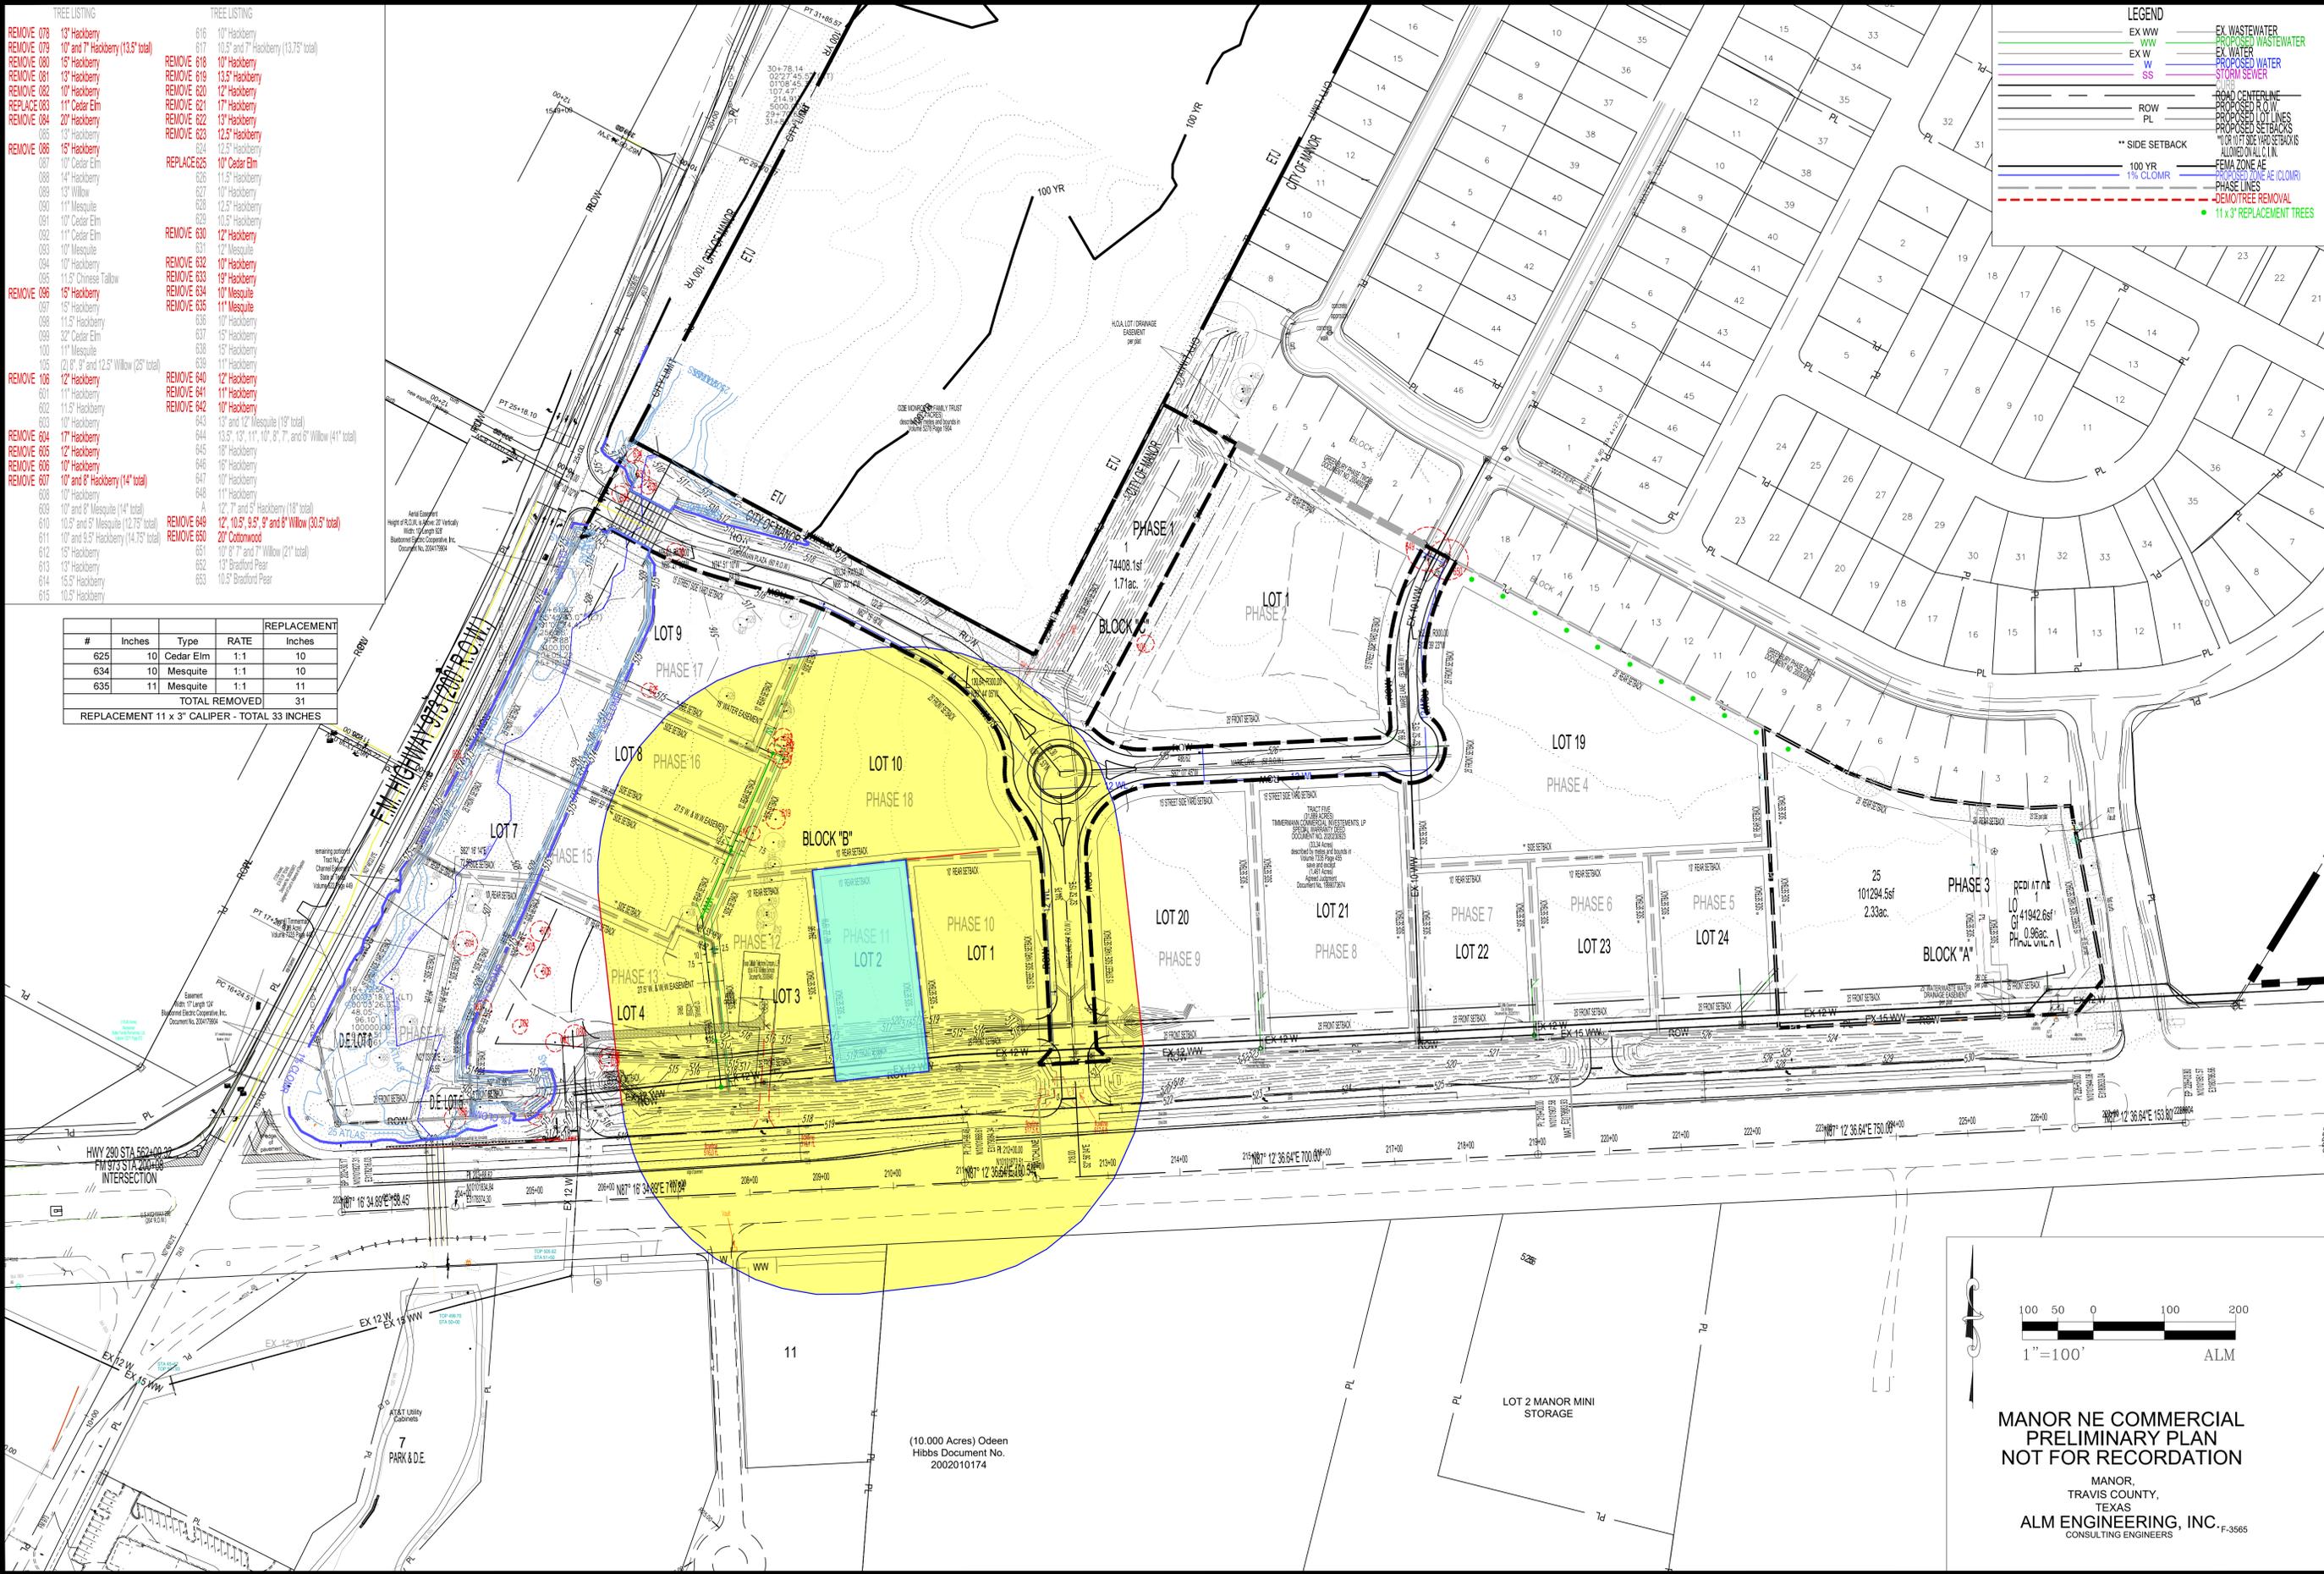

DATE	REVISION
7/3/2024	

SCALE: 1"=100'
DATE: 7/3/2024
JOB: SITE
DRAWN BY: MM
CHECKED BY: MM

ALM ENGINEERING, INC.
CONSULTING ENGINEERS
F-3565
Dripping Springs, TX 78620
(512)431-9600 * matt@almengr.com

PRELIMINARY PLAN SHEET
MANOR NE COMMERCIAL
NORTHEAST CORNER FM 973 & HWY 290
MANOR, TX

100 50 0 100 200
1"=100'
ALM

**MANOR NE COMMERCIAL
PRELIMINARY PLAN
NOT FOR RECORDATION**

MANOR,
TRAVIS COUNTY,
TEXAS
ALM ENGINEERING, INC. F-3565
CONSULTING ENGINEERS



(10.000 Acres) Odeen
Hibbs Document No.
2002010174