

CITY OF MANOR PURCHASE AGREEMENT
Cottonwood Creek West Tributary Wastewater Project; Parcel 7

THE STATE OF TEXAS
COUNTY OF TRAVIS

THIS CONTRACT (hereinafter "Purchase Contract") WITNESSETH that **Valentin Lopez Dominguez also known as Valentin Lopez** (hereinafter collectively referred to as "Owner"), for good and valuable consideration, the receipt of which is hereby acknowledged, and for the mutual promises contained herein, agree to grant, sell, and convey certain real property to the **City of Manor, Texas, a Texas home-rule municipality, situated in Travis County, Texas**, (hereinafter the "City"), or its assigns, and the City agrees to purchase, the following described certain real property for the consideration and subject to the terms herein stated, as follows:

Wastewater Easement Parcel: All that certain tract, piece or parcel of land consisting of 0.5767 acres (25,121 square feet), more or less, being situated in Travis County, Texas, and as more particularly described in Exhibit "A," attached hereto and made part hereof for all purposes.

Temporary Construction Easement Parcel: All that certain tract, piece or parcel of land consisting of 0.7154 acres (31,162 square feet), more or less, being situated in Travis County, Texas, and as more particularly depicted and labeled "25' Temporary Construction Easement" on sketch in Exhibit "A," attached hereto and made part hereof for all purposes.

Total Price. TWENTY-ONE THOUSAND ONE HUNDRED NINETY-FIVE AND NO/100'S DOLLARS (**\$21,195.00**) total shall be paid by the City for a permanent and temporary easement to the Wastewater Easement Parcel and Temporary Construction Easement Parcel and for which no lien or encumbrances, expressed or implied, including current taxes, will be retained. The TOTAL PRICE shall be inclusive of all land and any improvements situated thereon.

Closing. Owner and the City will finalize this purchase by Closing on or before sixty (60) days after full execution of this Agreement (but not before all Other Interests have been satisfied by Owner as described below), which date is hereinafter referred to as the Closing or Closing date. The Closing shall occur at Longhorn Title Company, Inc., 3613 Williams Drive, Suite 204, Georgetown, Texas 78628.

Title, Final Possession. Owner agrees at Closing to convey to the City a wastewater easement and temporary construction easement to the tract described above for the consideration described. Owner agrees to surrender final possession of the above-described tract to the City at the time of closing.

Other Interests. Notwithstanding anything herein contained to the contrary, it is a condition precedent to Owner's obligations under this contract that all lienholders execute and deliver a subordination or lender consent to easement covering the property hereinabove described on or before Closing. Also, it is a condition precedent to Owner's obligations under this contract

that the interests of any parties in possession, easement holders, or any other interest holders be satisfied by Owner such that said interests are released from the property hereinabove described on or before Closing.

Wastewater Easement and Temporary Construction Easement. Owner shall deliver to the City at Closing a duly executed and acknowledged Wastewater Easement and Temporary Construction Easement in substantially the form and substance as set out in Exhibit "B" attached hereto and incorporated herein. The City agrees to prepare the Wastewater Easement and Temporary Construction Easement in substantially the form set out in Exhibit "B" at no expense to Owner and to pay the costs of title insurance and any applicable Closing costs.

Drainage Improvement Project. As additional consideration, the City agrees to build concurrently with the wastewater line being placed in the Wastewater Easement an additional drainage improvement project on Owner's property as specified in Exhibit "C," which project will be designed in part for the purposes of improving drainage patterns on Owner's land.

Temporary Construction Easement for Drainage Improvement Project. Owner shall also deliver to the City at Closing a duly executed and acknowledged Temporary Construction Easement in substantially the form and substance as set out in Exhibit "D" for purposes of effectuating the Drainage Improvement Project the City has agreed to construct herein.

Payment. The City agrees to pay to Owner, upon delivery of the properly executed instruments of conveyance described herein, the above-described Total Price.

Entire Agreement. The Purchase Contract supersedes any and all other agreements either oral or written between Owner and the City with respect to the tract described above and any improvements located thereon.

Imminence of Condemnation. Owner and the City agree that the tract described above is being conveyed to the City under the imminence of condemnation, as that term is used in the United States Internal Revenue Code.

Right of Re-Purchase if Public Use is Cancelled. Pursuant to Tex. Prop. Code Sec. 21.023, the City hereby advises Owner, and Owner hereby acknowledges, of the following: should the City acquire Owner's property through eminent domain, (1) Owner or Owner's heirs, successors, or assigns may be entitled to: (A) repurchase the property pursuant to Tex. Prop. Code Secs. 21.101 – 21.103; or (B) request from the City certain information relating to the use of the property and any actual progress made toward that use; and (2) the repurchase price is the price paid to Owner at the time the City acquires the property through eminent domain.

Compliance. Owner agrees to comply with all terms of this Purchase Contract and agrees that the permanent and temporary easement rights to the above-described tract shall vest in the City and be effective from and after Closing.

Formal Approval. Owner and the City agree that this contract is subject to approval by the City Council of the City of Manor.

Effective Date. This Purchase Contract shall be effective upon the last date indicated below.

OWNER:

Valentin Lopez
Valentin Lopez Dominguez
Also known as Valentin Lopez

06/23/2023
Date

BUYER:

CITY OF MANOR, TEXAS
A Texas home-rule municipality

By: _____
Dr. Christopher Harvey, Mayor
City of Manor, Texas

Date

Parcel No. 7
Project: Cottonwood Creek West Tributary Wastewater Project
TCAD Tax ID: 502290



10090 W Highway 29 | Liberty Hill, Texas 78642
TBPELS Firm No. 10001800 | 512-238-7901 office

EXHIBIT "A"

METES AND BOUNDS DESCRIPTION

BEING 0.5767 OF ONE ACRE OF LAND (25,121 SQ. FT.), SURVEYED BY LANDESIGN SERVICES, INC., SITUATED IN THE GREENBURY GATES SURVEY NO. 63, ABSTRACT NO. 315, IN TRAVIS COUNTY, TEXAS AND BEING A PORTION OF A CALLED 10.143 ACRE TRACT OF LAND DESCRIBED IN A GENERAL WARRANTY DEED TO VALENTIN LOPEZ AND HUMBERTINA T. LOPEZ, RECORDED IN DOCUMENT NO. 2013014367, OF THE OFFICIAL PUBLIC RECORDS OF TRAVIS COUNTY, TEXAS (O.P.R.T.C.T.), AND BEING MORE PARTICULARLY DESCRIBED BY METES AND BOUNDS AS FOLLOWS:

BEGINNING at a 1/2-inch rebar with cap stamped "LSI SURVEY" set in the Westerly line of a called 10.139 acre tract of land described in a Warranty Deed with Vendor's Lien to Kenneth D. Daniels and Kitzly B. Daniels, recorded in Document No. 2000110544 of said O.P.R.T.C.T. for the Easterly common corner of said 10.143 acre tract and of a called 10.103 acre tract of land described in a Warranty Deed with Vendor's Lien to Raymundo Rebollar, recorded in Document No. 2000171086 of said O.P.R.T.C.T.;

THENCE **North 62°49'40" West** with the Southerly line of said 10.143 acre tract and the common Northerly line of said 10.103 acre tract, a distance of **27.89** feet to a Calculated Point;

THENCE over and across said 10.143 acre tract, the following five (5) courses and distances:

1. **North 17°00'26" West** a distance of **169.21** feet to a Calculated Point;
2. **North 42°55'21" West** a distance of **467.18** feet to a Calculated Point;
3. **North 19°18'16" West** a distance of **240.48** feet to a Calculated Point;
4. **North 62°49'42" West** a distance of **338.78** feet to a Calculated Point; and
5. **North 45°06'58" West** a distance of **39.95** feet to a Calculated Point in the existing Southerly right-of-way line of said Johnson Road and the common Northerly line of said 10.143 acre tract;



THENCE with the existing Southerly right-of-way line of said Johnson Road and the common Northerly line of said 10.143 acre tract, the following two (2) courses and distances:

1. Along a curve to the **Right** having a radius of **73.84** feet, an arc length of **34.36** feet, a delta angle of **26°39'39"**, and a chord which bears **South 76°09'05" East** a distance of **34.05** feet to a 1/2-inch rebar with cap stamped "LSI SURVEY" set; and
2. **South 62°49'42" East** a distance of **351.69** feet to a Calculated Point, from which a 1/2-inch rebar found in the existing Southerly right-of-way line of said Johnson Road for the Northerly common corner of said 10.143 acre tract and of said 10.139 acre tract, bears South 62°49'42" East a distance of 298.61 feet;


THENCE over and across said 10.143 acre tract, the following two (2) courses and distances:

1. **South 19°18'16" East** a distance of **244.29** feet to a Calculated Point; and
2. **South 42°55'21" East** a distance of **467.60** feet to a Calculated Point in the East line of said 10.143 acre tract and the common West line of said 10.139 acre tract, from which said Northerly corner of said 10.143 acre tract and of said 10.139 acre tract bears North 17°00'26" West a distance of 456.57 feet;

THENCE **South 17°00'26" East** with the Easterly line of said 10.143 acre tract and the common Westerly line of said 10.139 acre tract, a distance of **193.24** feet the **POINT OF BEGINNING** and containing 0.5767 of one acre of land (25,121 Sq. Ft.), more or less;

This project is referenced for all bearing and coordinate basis to the Texas State Plane Coordinate System, North American Datum of 1983 (NAD83 - 2011 adjustment), Central Zone (4203). Distances and Areas shown hereon are Grid values represented in U.S. survey feet.


This property description accompanies a separate plat of even date and was prepared by an on the ground survey made under my supervision during the month of November, 2022.

 12/07/2022
Frank W. Funk
Registered Professional Land Surveyor
State of Texas No. 6803



Job Number: 22-021


Attachments: K:\JAY MANOR CIP\CAD\DWGS\CC OS WL ESMTS\CC OS WWL ESMT 7.DWG

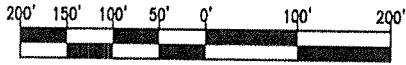

GRAPHIC SCALE

LEGEND

- 1/2-INCH REBAR FOUND (OR AS NOTED)
- 1/2-INCH REBAR WITH CAP STAMPED "LSI SURVEY" SET
- ⊙ 1/2-INCH REBAR WITH CAP STAMPED "CARSON AND BUSH" FOUND
- △ CALCULATED POINT NOT SET
- O.P.R.T.C.T. OFFICIAL PUBLIC RECORDS OF TRAVIS COUNTY, TEXAS
- R.O.W. RIGHT-OF-WAY
- P.O.B. POINT OF BEGINNING
- FEMA ZONE A FLOODPLAIN

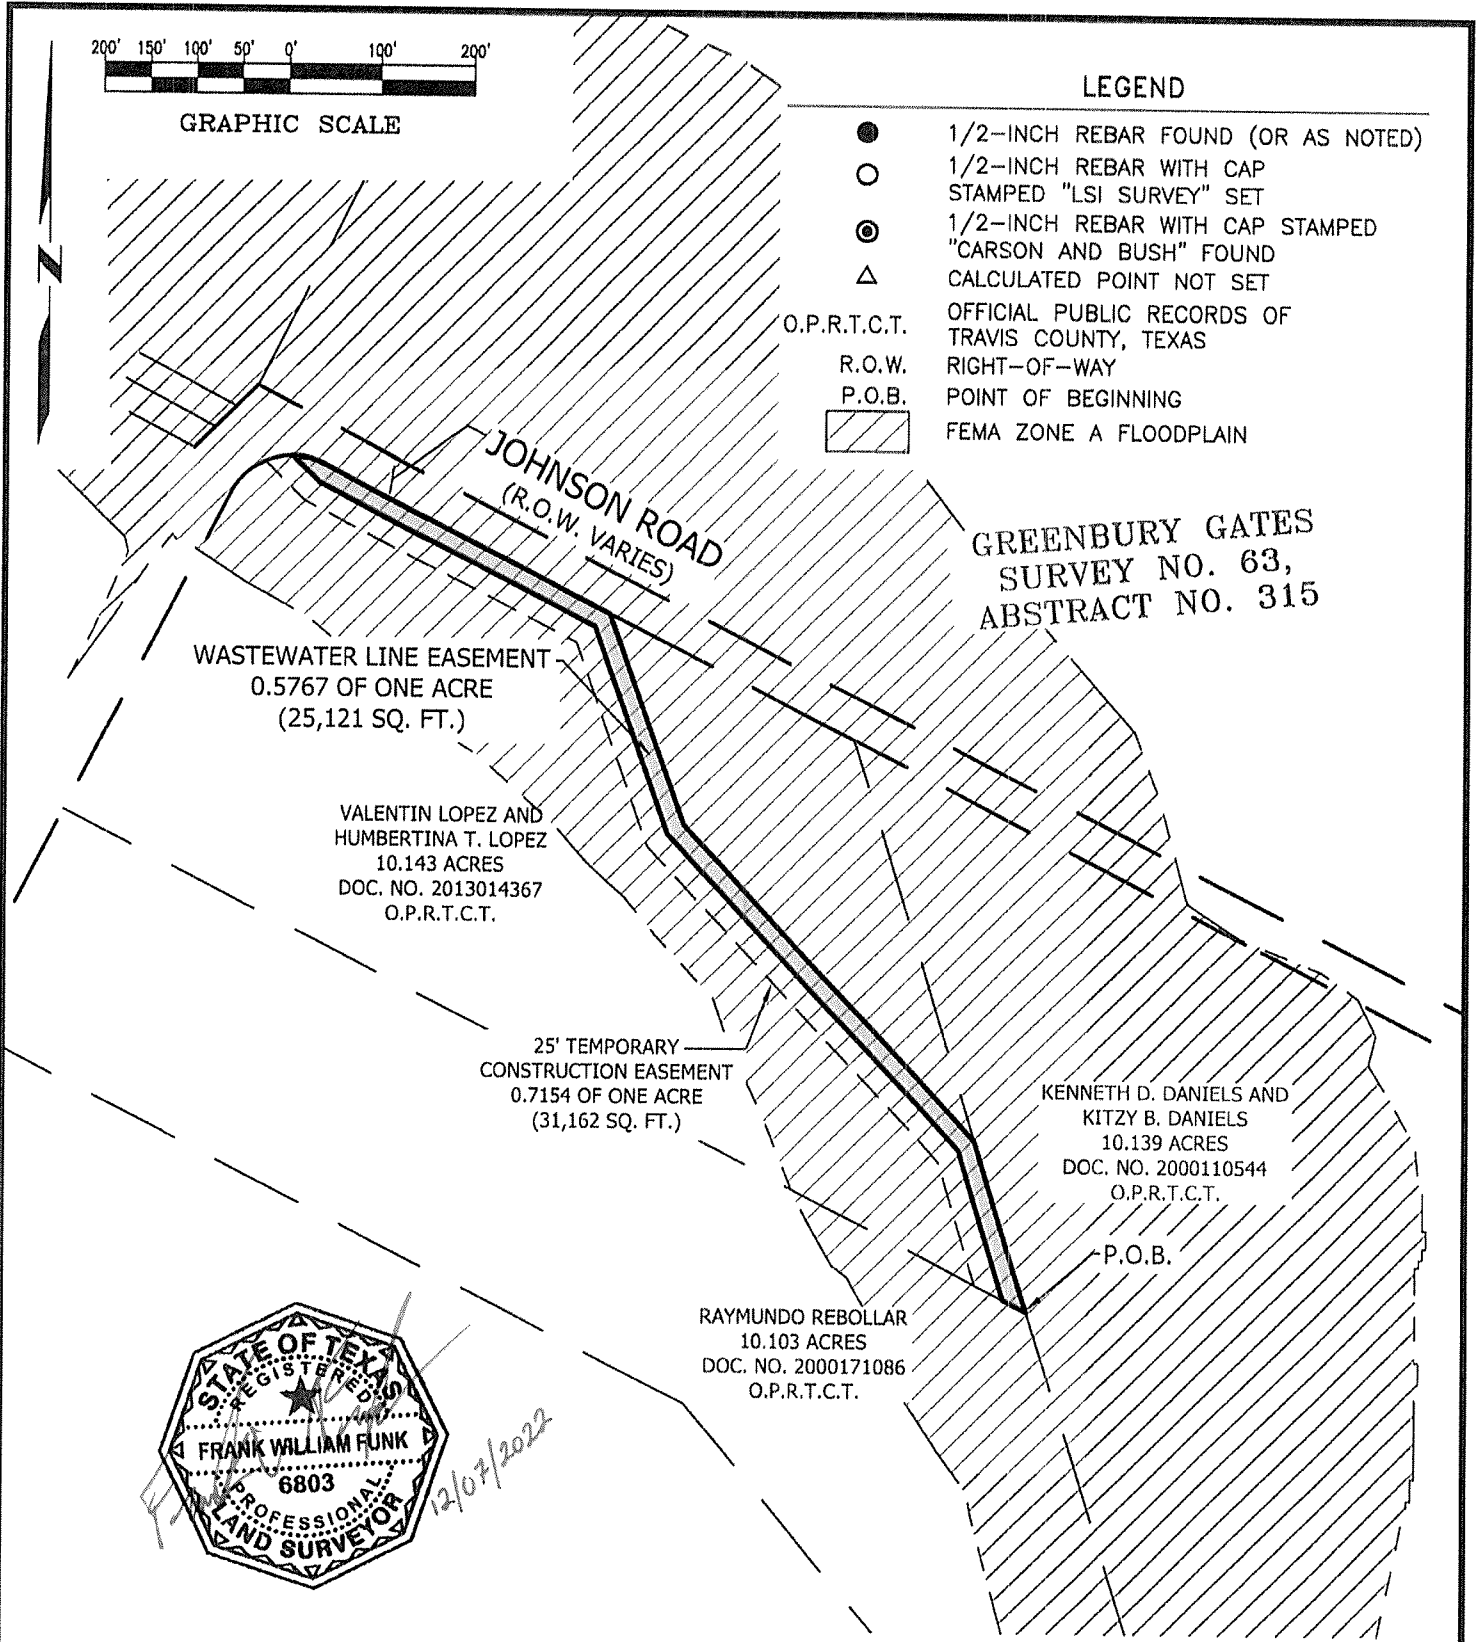

GREENBURY GATES
SURVEY NO. 63,
ABSTRACT NO. 315

WASTEWATER LINE EASEMENT
0.5767 OF ONE ACRE
(25,121 SQ. FT.)

VALENTIN LOPEZ AND
HUMBERTINA T. LOPEZ
10.143 ACRES
DOC. NO. 2013014367
O.P.R.T.C.T.

25' TEMPORARY
CONSTRUCTION EASEMENT
0.7154 OF ONE ACRE
(31,162 SQ. FT.)

KENNETH D. DANIELS AND
KITZY B. DANIELS
10.139 ACRES
DOC. NO. 2000110544
O.P.R.T.C.T.

P.O.B.

RAYMUNDO REBOLLAR
10.103 ACRES
DOC. NO. 2000171086
O.P.R.T.C.T.





*SEE SHEETS 4-5 FOR DETAIL VIEW

JOB NUMBER: 22-021		DATE: 12/06/22	
PROJECT NAME: JAY MANOR CIP			
DRAWING NAME: CC OS WWL ESMT 7			
DRAWING FILE PATH:			
K:\22021 - JAY MANOR CIP\CAD\DWGS\CC OS WWL ESMTS			
METES AND BOUNDS FILE PATH:			
K:\22021 - JAY MANOR CIP\DESCRIPTIONS\CC OS WWL ESMTS			
RPLS: FWF	TECH: JRM	PARTY CHIEF: TN	CHK BY: HAS
SHEET 03 of 05	FIELDBOOKS 13/419	SCALE: 1" = 200'	



10090 W HIGHWAY 29, LIBERTY HILL, TEXAS 78642
TBPELS FIRM NO. 10001800
512-238-7901

CURVE TABLE					
CURVE #	RADIUS	LENGTH	DELTA	CHORD BEARING	CHORD
C1	73.84'	34.36'	26°39'39"	S76°09'05"E	34.05'

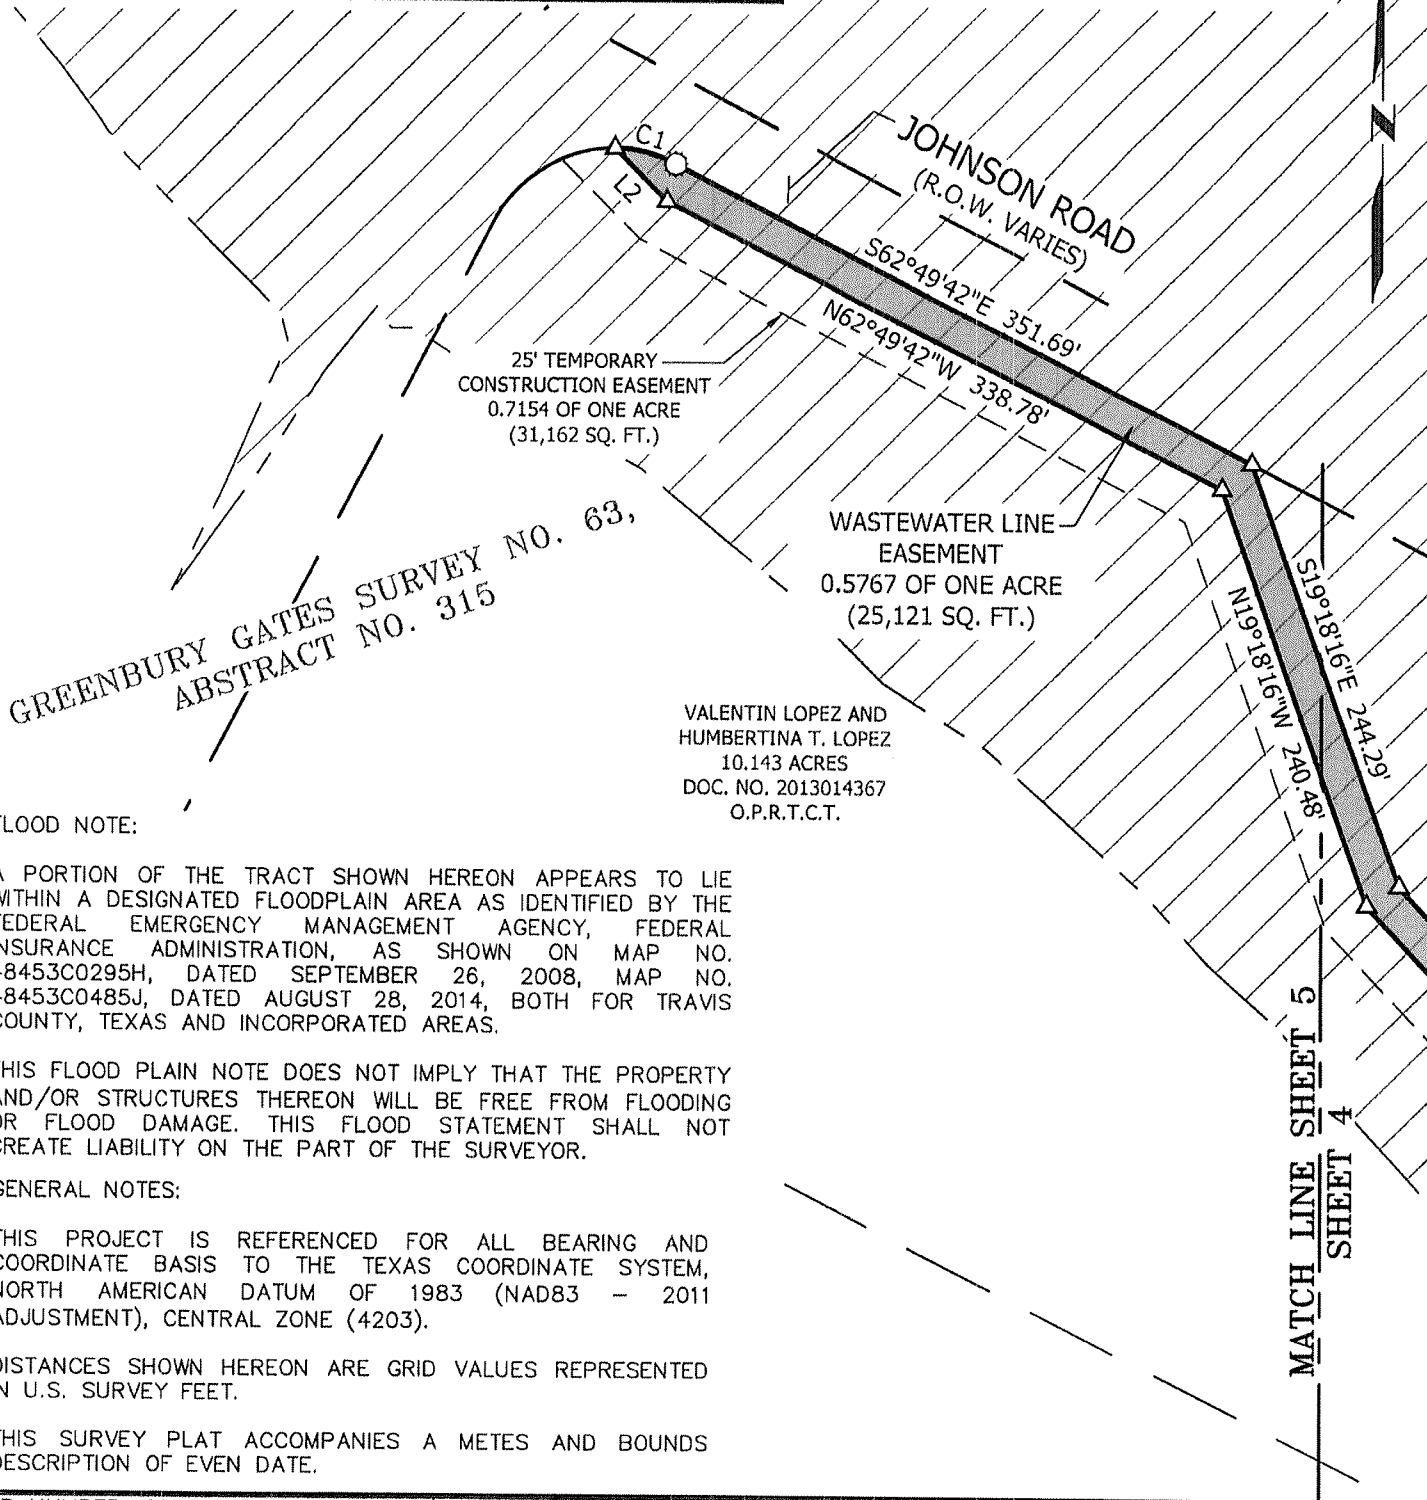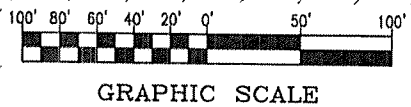

FLOOD NOTE:

A PORTION OF THE TRACT SHOWN HEREON APPEARS TO LIE WITHIN A DESIGNATED FLOODPLAIN AREA AS IDENTIFIED BY THE FEDERAL EMERGENCY MANAGEMENT AGENCY, FEDERAL INSURANCE ADMINISTRATION, AS SHOWN ON MAP NO. 48453C0295H, DATED SEPTEMBER 26, 2008, MAP NO. 48453C0485J, DATED AUGUST 28, 2014, BOTH FOR TRAVIS COUNTY, TEXAS AND INCORPORATED AREAS.

THIS FLOOD PLAIN NOTE DOES NOT IMPLY THAT THE PROPERTY AND/OR STRUCTURES THEREON WILL BE FREE FROM FLOODING OR FLOOD DAMAGE. THIS FLOOD STATEMENT SHALL NOT CREATE LIABILITY ON THE PART OF THE SURVEYOR.

GENERAL NOTES:

THIS PROJECT IS REFERENCED FOR ALL BEARING AND COORDINATE BASIS TO THE TEXAS COORDINATE SYSTEM, NORTH AMERICAN DATUM OF 1983 (NAD83 - 2011 ADJUSTMENT), CENTRAL ZONE (4203).

DISTANCES SHOWN HEREON ARE GRID VALUES REPRESENTED IN U.S. SURVEY FEET.

THIS SURVEY PLAT ACCOMPANIES A METES AND BOUNDS DESCRIPTION OF EVEN DATE.

MATCH LINE SHEET 5
SHEET 4

JOB NUMBER: 22--021		DATE: 12/06/22	
PROJECT NAME: JAY MANOR CIP			
DRAWING NAME: CC OS WWL ESMT 7			
DRAWING FILE PATH:			
K:\22021 - JAY MANOR CIP\CAD\DWGS\CC OS WWL ESMTS			
METES AND BOUNDS FILE PATH:			
K:\22021 - JAY MANOR CIP\DESCRIPTIONS\CC OS WWL ESMTS			
RPLS: FWF	TECH: JRM	PARTY CHIEF: TN	CHK BY: HAS
SHEET 05 of 05		FIELDBOOKS 13/419	SCALE: 1" = 100'



10090 W HIGHWAY 29, LIBERTY HILL, TEXAS 78642
 TBPELS FIRM NO. 10001800
 512-238-7901

NOTICE OF CONFIDENTIALITY RIGHTS: IF YOU ARE A NATURAL PERSON, YOU MAY REMOVE OR STRIKE ANY OR ALL OF THE FOLLOWING INFORMATION FROM THIS INSTRUMENT BEFORE IT IS FILED FOR RECORD IN THE PUBLIC RECORDS: YOUR SOCIAL SECURITY NUMBER OR YOUR DRIVER'S LICENSE NUMBER.

EXHIBIT "B"

**WASTEWATER EASEMENT
AND TEMPORARY WORKSPACE EASEMENT**

THE STATE OF TEXAS §
 §
COUNTY OF TRAVIS §

That, **Valentin Lopez Dominguez also known as Valentin Lopez ("Grantor")**, whether one or more, for and in consideration of the sum of Ten Dollars (\$10.00) and other good and valuable consideration, to **Grantor** in hand paid by **City of Manor, Texas**, a Texas home-rule municipality situated in Travis County, Texas ("**Grantee**"), the receipt and sufficiency of which is hereby acknowledged and confessed, and for which no lien or encumbrance, expressed or implied, is retained, has this day GRANTED, SOLD, and CONVEYED and by these presents does GRANT, SELL, and CONVEY unto **Grantee**, a permanent easement for purposes of construction, reconstruction, operation, maintenance, repair, upgrade, and/or removal of wastewater lines, facilities, connections therewith, manholes, vents, and all necessary appurtenances thereto (the "**Project**"), upon, across, under, and through all or any portion of the following described property:

A tract of land consisting of 0.5767 acres, more or less, being more particularly described by metes and bounds and sketch in the attached Exhibit "A," hereby incorporated by reference and made a part hereof for all purposes, with said 0.5767 acre parcel being referred to hereafter as the **Permanent Easement**.

In addition to the rights in the **Permanent Easement**, **Grantor** also hereby grants unto **Grantee** a **Temporary Workspace Easement** over that certain 25' wide strip of land abutting the Permanent Easement to the west being approximately 0.7154 acres in size, more or less, and being depicted graphically on Exhibit "A" as "25' TEMPORARY CONSTRUCTION EASEMENT," for any and all purposes incident to effectuating the **Project**, including but not limited to construction staging, equipment storage, temporary spoil storage, and access. The duration of said **Temporary Workspace Easement** shall not exceed twelve (12) months, commencing upon **Grantee's** commencement of excavation for the **Project** within the **Permanent Easement** and terminating upon the earlier of **Grantee's** completion of the **Project** or the expiration of twelve (12) months from **Grantee's** commencement of work, whichever date first occurs. **Grantee** shall have the right to utilize all materials excavated from the **Permanent Easement** during the **Project** for uses incident to the **Project**.

The right to use the Easements shall belong to the **Grantee** and its agents, employees, designees, contractors, guests, invitees, successors and assigns, and all those acting by or on behalf of it for the purposes of installation, construction, operation, maintenance, monitoring, replacement, upgrading, repairing, or removing in whole or in part, a wastewater pipeline and appurtenances thereto.

Grantee shall have the right to unimpaired ingress and egress, entry and access in, to, through, on, over, under, and across the **Permanent Easement** and **Temporary Workspace Easement**. **Grantee** shall promptly repair any damage to any of **Grantor's** existing roads or surface caused by **Grantee** so as to maintain the roads or surface in as good as or better condition as existed prior to use by **Grantee**.

Grantor may use the Easements for any and all purposes not inconsistent with the purposes set forth in this Agreement, including but not limited to parking, access drives, landscaping, and lighting. **Grantor** may not erect permanent building structures within the **Permanent Easement**, however, and **Grantor** may not use any part of the Easements if such use may otherwise damage, destroy, injure, and/or interfere with **Grantee's** use of the Easements for the purposes for which the Easements are being sought by **Grantee**, in **Grantee's** sole determination.

Grantor shall retain all the oil, gas, and other minerals in, on and under the **Permanent Easement** and **Temporary Workspace Easement**.

Grantee shall have the right to remove any fence which now crosses or may cross the Easements during initial construction of the **Project**. **Grantee** shall replace all such fencing or gates with gates or fencing of the same or better quality, type, and dimension as existed prior to **Grantee's** work.

Grantee agrees that upon completion of construction of the Project, **Grantee** shall remove and dispose of all debris, trash, and litter resulting from construction. **Grantee** shall be obligated to restore the surface of the **Permanent Easement** and the **Temporary Workspace Easement** area at **Grantee's** sole cost and expense as nearly as reasonably possible in **Grantee's** sole determination to the same condition in which the surface was immediately before initial construction, including the restoration of any fencing, sidewalks, landscaping, or similar surface improvements located upon or adjacent to the **Permanent Easement** which may have been removed, relocated, altered, damaged, or destroyed as a result of the **Grantee's** initial use of the easements granted hereunder, except that **Grantee** shall not be obligated to replace trees or vegetation other than groundcover.

This Agreement shall be interpreted in accordance with the laws of the state of Texas and all applicable federal laws (without regard to any conflicts-of-law rule or principle that would require the application of same to the laws of another jurisdiction).

This Agreement contains the entire agreement and supersedes any and all prior oral understandings and/or agreements, if any, concerning the subject of the Agreement.

TO HAVE AND TO HOLD the above-described easement, together with all and singular the rights and appurtenances thereto in anywise belonging unto **Grantee**, and **Grantee**'s heirs, executors, administrators, successors and assigns forever; and **Grantor** does hereby bind **Grantor**, their heirs, executors, administrators, successors and assigns to WARRANT AND FOREVER DEFEND all and singular the easement unto **Grantee** and **Grantee**'s heirs, executors, administrators, successors and assigns against every person whomsoever lawfully claiming or to claim the same, or any part thereof, together with the privilege at any and all times to enter said premises, or any part thereof, for the purpose of constructing, operating, maintaining, replacing, upgrading and repairing said public wastewater utility lines, and for making connections therewith.

GRANTOR:

Valentin Lopez Dominguez
Also known as Valentin Lopez

Date

ACCEPTED:

GRANTEE: City of Manor, Texas:

By: Dr. Christopher Harvey, Mayor

***** NOTARY ACKNOWLEDGEMENTS *****

THE STATE OF TEXAS

§

COUNTY OF TRAVIS

§

§

The foregoing instrument was executed before me by Valentin Lopez Dominguez also known as Valentin Lopez on this the _____ day of _____, 2023.

Notary Public-State of Texas

THE STATE OF TEXAS

§

COUNTY OF TRAVIS

§


§

BEFORE ME, the undersigned authority, a Notary Public in and for said County and State, on this the _____ day of _____ 2023, personally appeared Dr. Christopher Harvey, Mayor of City of Manor, Grantee herein, known to me to be the person whose name is subscribed to the foregoing instrument, and acknowledged that he executed the same for the purposes and consideration therein expressed and in the capacity therein stated.


Notary Public-State of Texas

Project Name: Cottonwood Creek West Tributary Wastewater Project
Parcel No. 7
TCAD PID No.: 502290

AFTER RECORDING RETURN TO:
City of Manor
105 E. Eggleston
Manor, Texas 78653

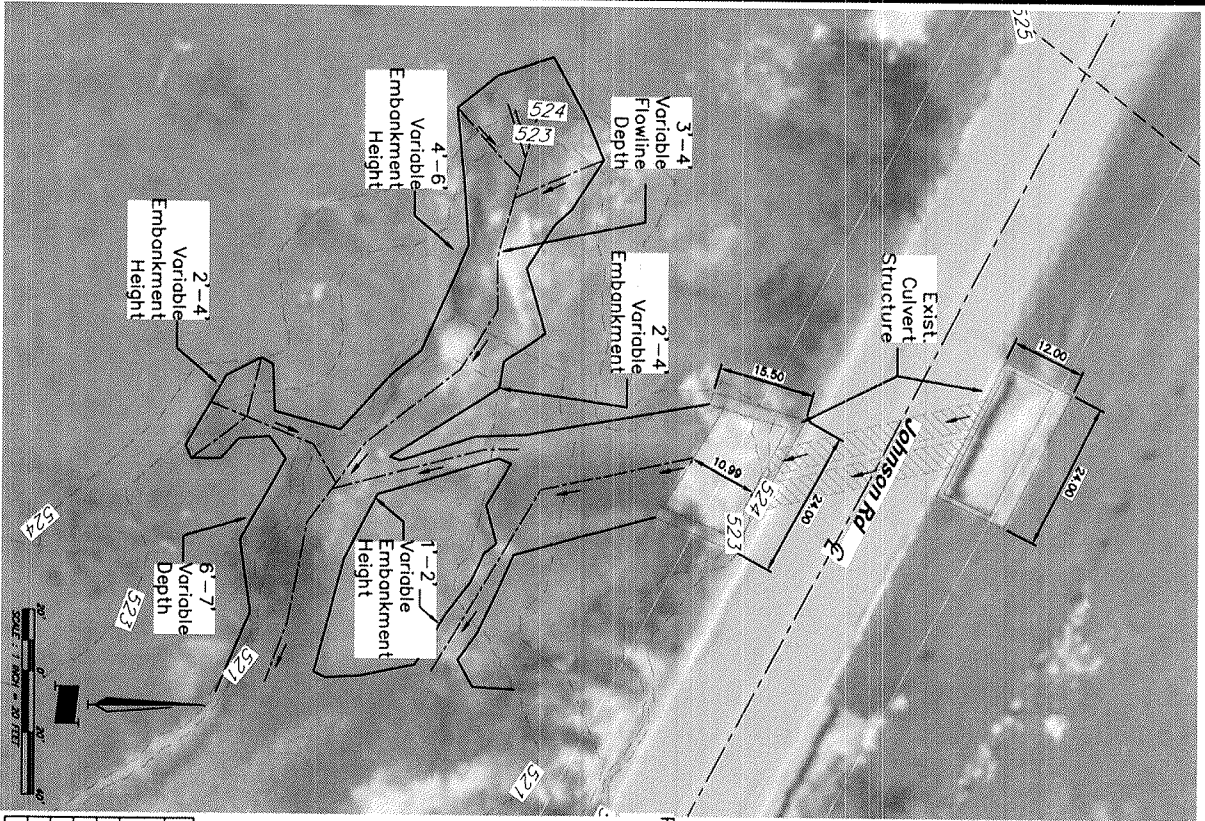

**EXISTING
CONDITIONS**


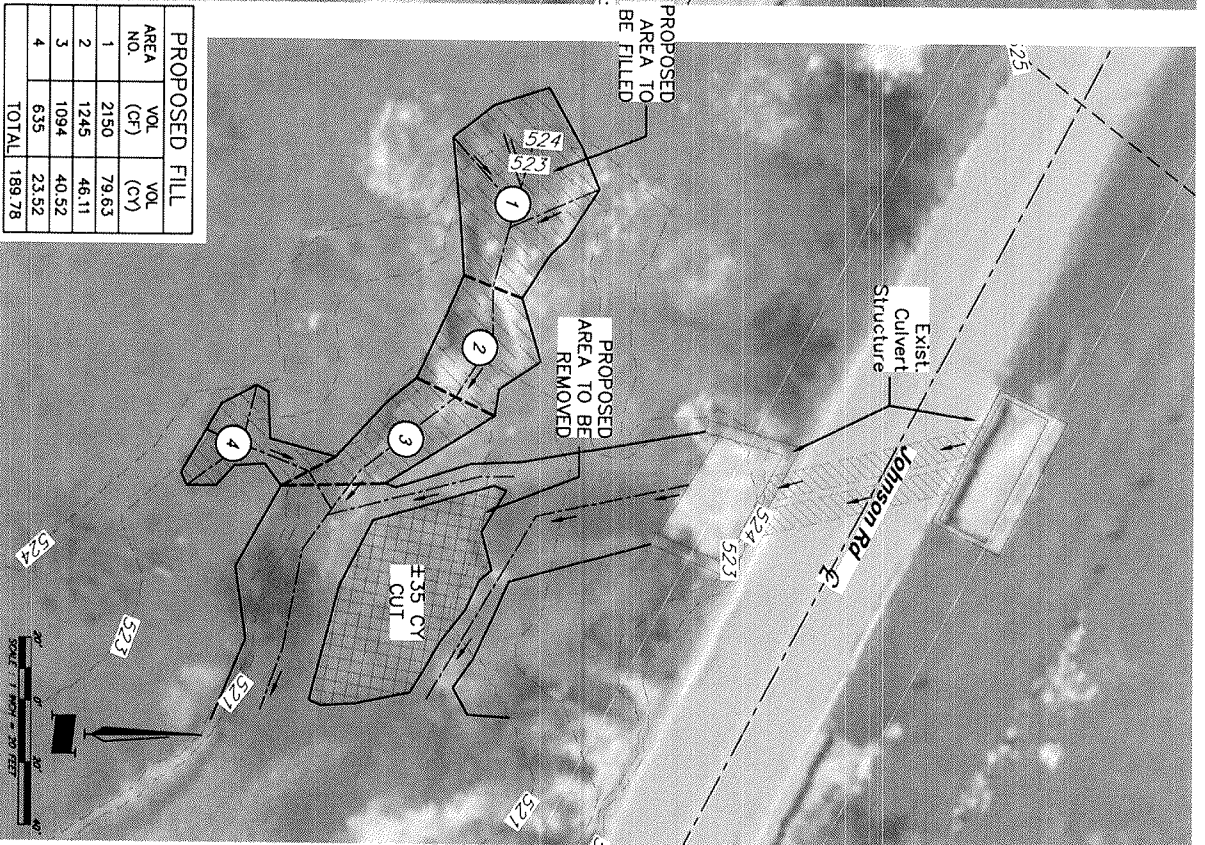


**PROPOSED
IMPROVEMENTS**

AREA NO.	VOL (CF)	VOL (CY)
1	2150	79.63
2	1245	46.11
3	1094	40.52
4	635	23.52
TOTAL	5124	189.78

LEGEND

- PROPOSED AREA TO BE REMOVED
- PROPOSED AREA TO BE FILLED
- PROPOSED RIPRAP
- FLOW DIRECTION

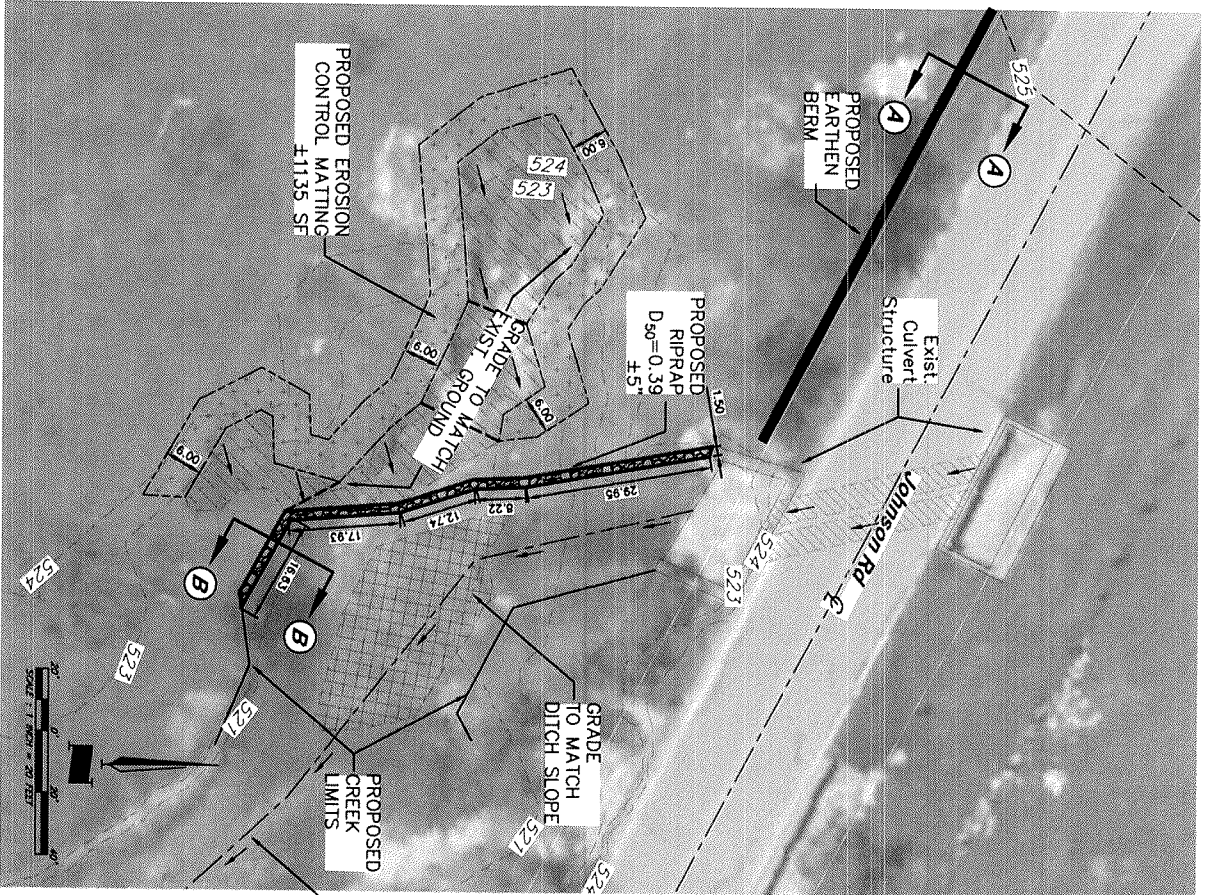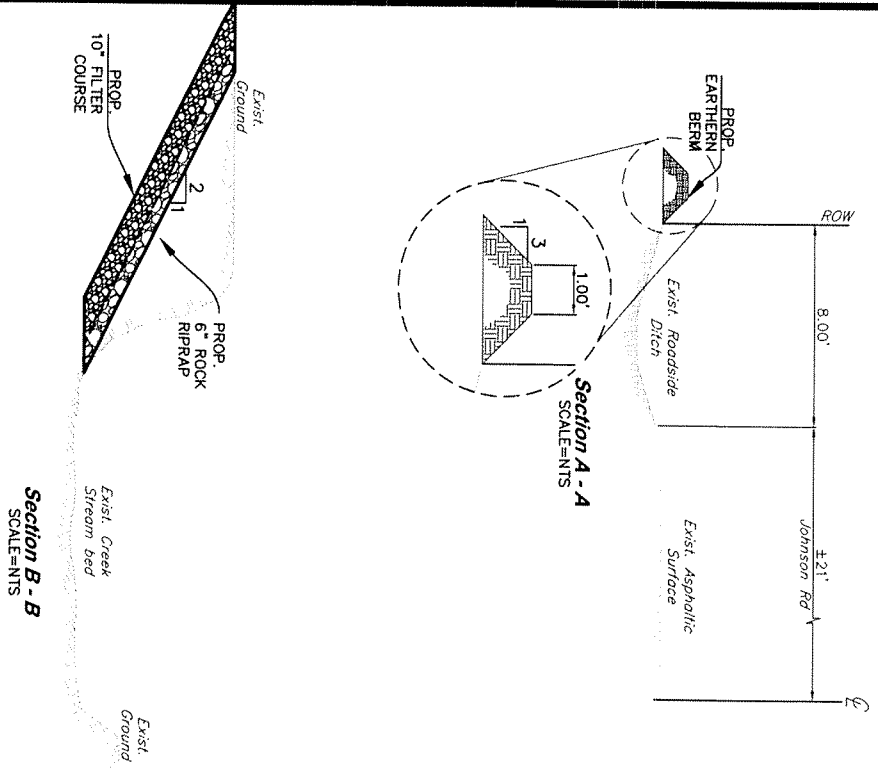

PROPOSED IMPROVEMENTS

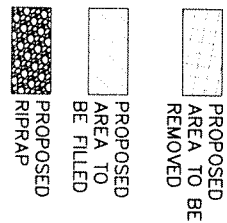


EXHIBIT "C"
Page 2 of 2

COTTON WOOD CREEK WEST TRIBUTARY

CREEK IMPROVEMENTS
Manor, Tx



PROJECT NUMBER	15128.00
DATE	05/30/2023
SHEET NUMBER	2 of 2

TEMPORARY CONSTRUCTION EASEMENT

EXHIBIT "D"

THE STATE OF TEXAS §
 §
COUNTY OF TRAVIS §

Page 1 of 3

THAT **Valentin Lopez Dominguez a/k/a Valentin Lopez** of the County of Travis, State of Texas, hereinafter referred to as Grantors, whether one or more, for and in consideration of the sum of Ten Dollars (\$10.00) cash and other good and valuable consideration to Grantors, in hand paid by the City of Manor ("Grantee"), the receipt and sufficiency of which is hereby acknowledged and confessed, and for which no lien or encumbrance expressed or implied, is retained, has this day GRANTED and CONVEYED, and by these presents do GRANT and CONVEY, unto the City of Manor, a municipal corporation situated in the County of Travis, State of Texas, a Temporary Construction Easement, ("Temporary Easement") upon, over and across the following-described parcel of real property, with said parcel being subsequently referred to herein as "The Property:"

That certain tract of land totaling 40,594 square feet, more or less, lying and being situated in Travis County, Texas, and described graphically on Exhibit "A," attached hereto and made a part hereof for all purposes

TO HAVE AND TO HOLD the same to Grantee, its contractors, agents, successors and assigns, together with the right and privilege at any and all times during the period of this easement to enter The Property for the purposes of construction, reconstruction, construction excavation, temporary access, traffic re-routing, spoil storage, equipment storage, and any and all other uses necessary or desirable to effectuate construction of a drainage improvement project incident to Grantor's concurrent construction of an adjacent wastewater line and also for the benefit of Grantor's adjoining lands ("Drainage Improvement Project"), upon the condition that Grantee will after doing any work in connection with the construction of said project repair and restore the premises to a like condition that existed prior to construction to the extent such restoration is reasonably feasible in Grantee's sole discretion.

The Temporary Construction Easement shall commence upon Grantee's initiation of actual construction of the Drainage Improvement Project and will expire upon the earlier of (a) completion of construction of the Drainage Improvement Project or (b) twelve (12) months from Grantee's commencement of work, whichever first occurs.

GRANTORS do hereby bind themselves, their heirs, successors, assigns and legal representatives to warrant and forever defend all and singular the above described Easement and rights unto the said Grantee, its successors and assigns, against every persons whomsoever lawfully claiming or to claim the same or any part thereof. This Easement is made and accepted subject to all easements, restrictions and other matters of record in the Official Public Records of Travis County, Texas.

IN WITNESS HEREOF, Grantors have caused this instrument to be executed on this ____ day of _____, 2023.

GRANTORS:

VALENTIN LOPEZ DOMINGUEZ
a/k/a VALENTIN LOPEZ

ACKNOWLEDGMENT


THE STATE OF TEXAS §
 §
COUNTY OF TRAVIS §

This instrument was acknowledged before me on this the _____ day of _____, 2023 by Valentin Lopez Dominguez, also known as Valentin Lopez.

NOTARY PUBLIC, STATE OF TEXAS

AFTER RECORDING RETURN TO:

Law Offices of Kent Alan Sick
1114 Lost Creek Blvd. Ste 310
Austin, Texas 78746

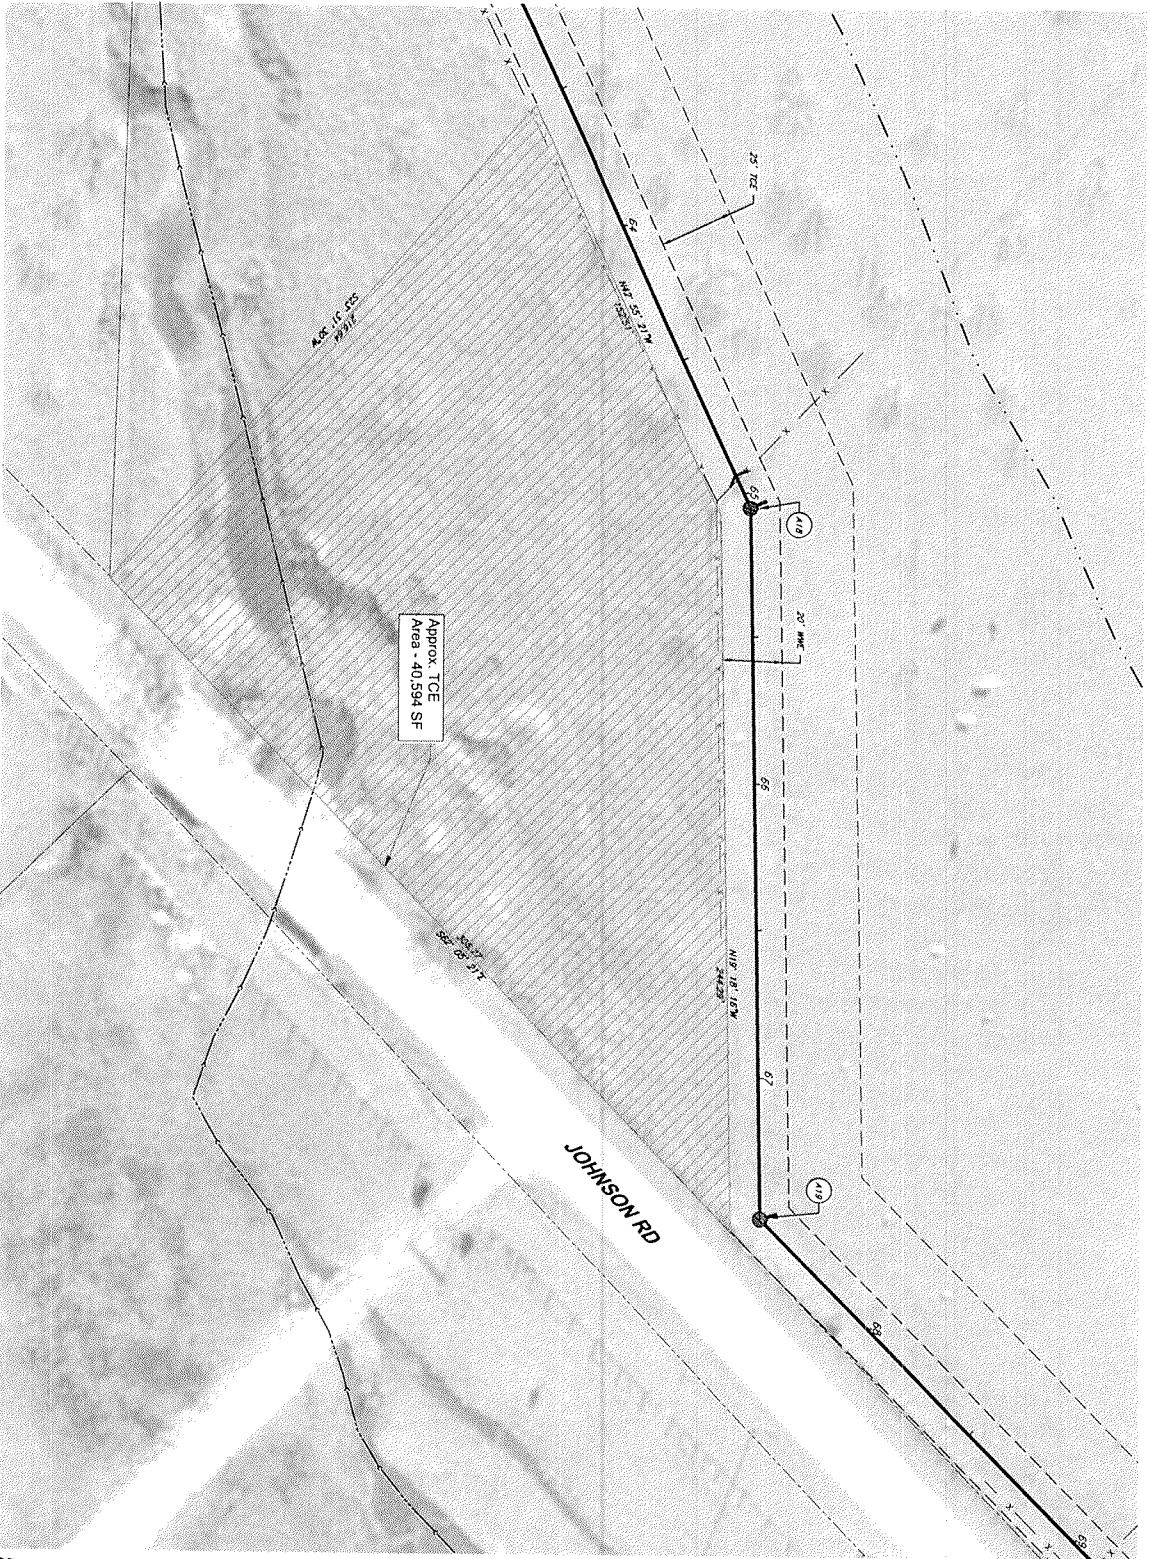

GBA
architects
engineers

1500 CR 268
League, Texas 79541
512.259.3882
www.gbainc.com
Texas Engineering Firm
#242

**COTTONWOOD CREEK WEST TRIBUTARY
SANITARY SEWER IMPROVEMENTS**
CITY OF MANOR, TRAVIS COUNTY, TEXAS

NOT APPROVED FOR
CONSTRUCTION
PRELIMINARY PLAN

REVISION	
PROJECT NUMBER	
DATE	
DESIGNED	
BY	
DRAWN	
BY	
REVIEWED	
BY	
SHEET TITLE	
Drawn by	
Checked by	
SHEET NUMBER	1