



**PROPOSED**

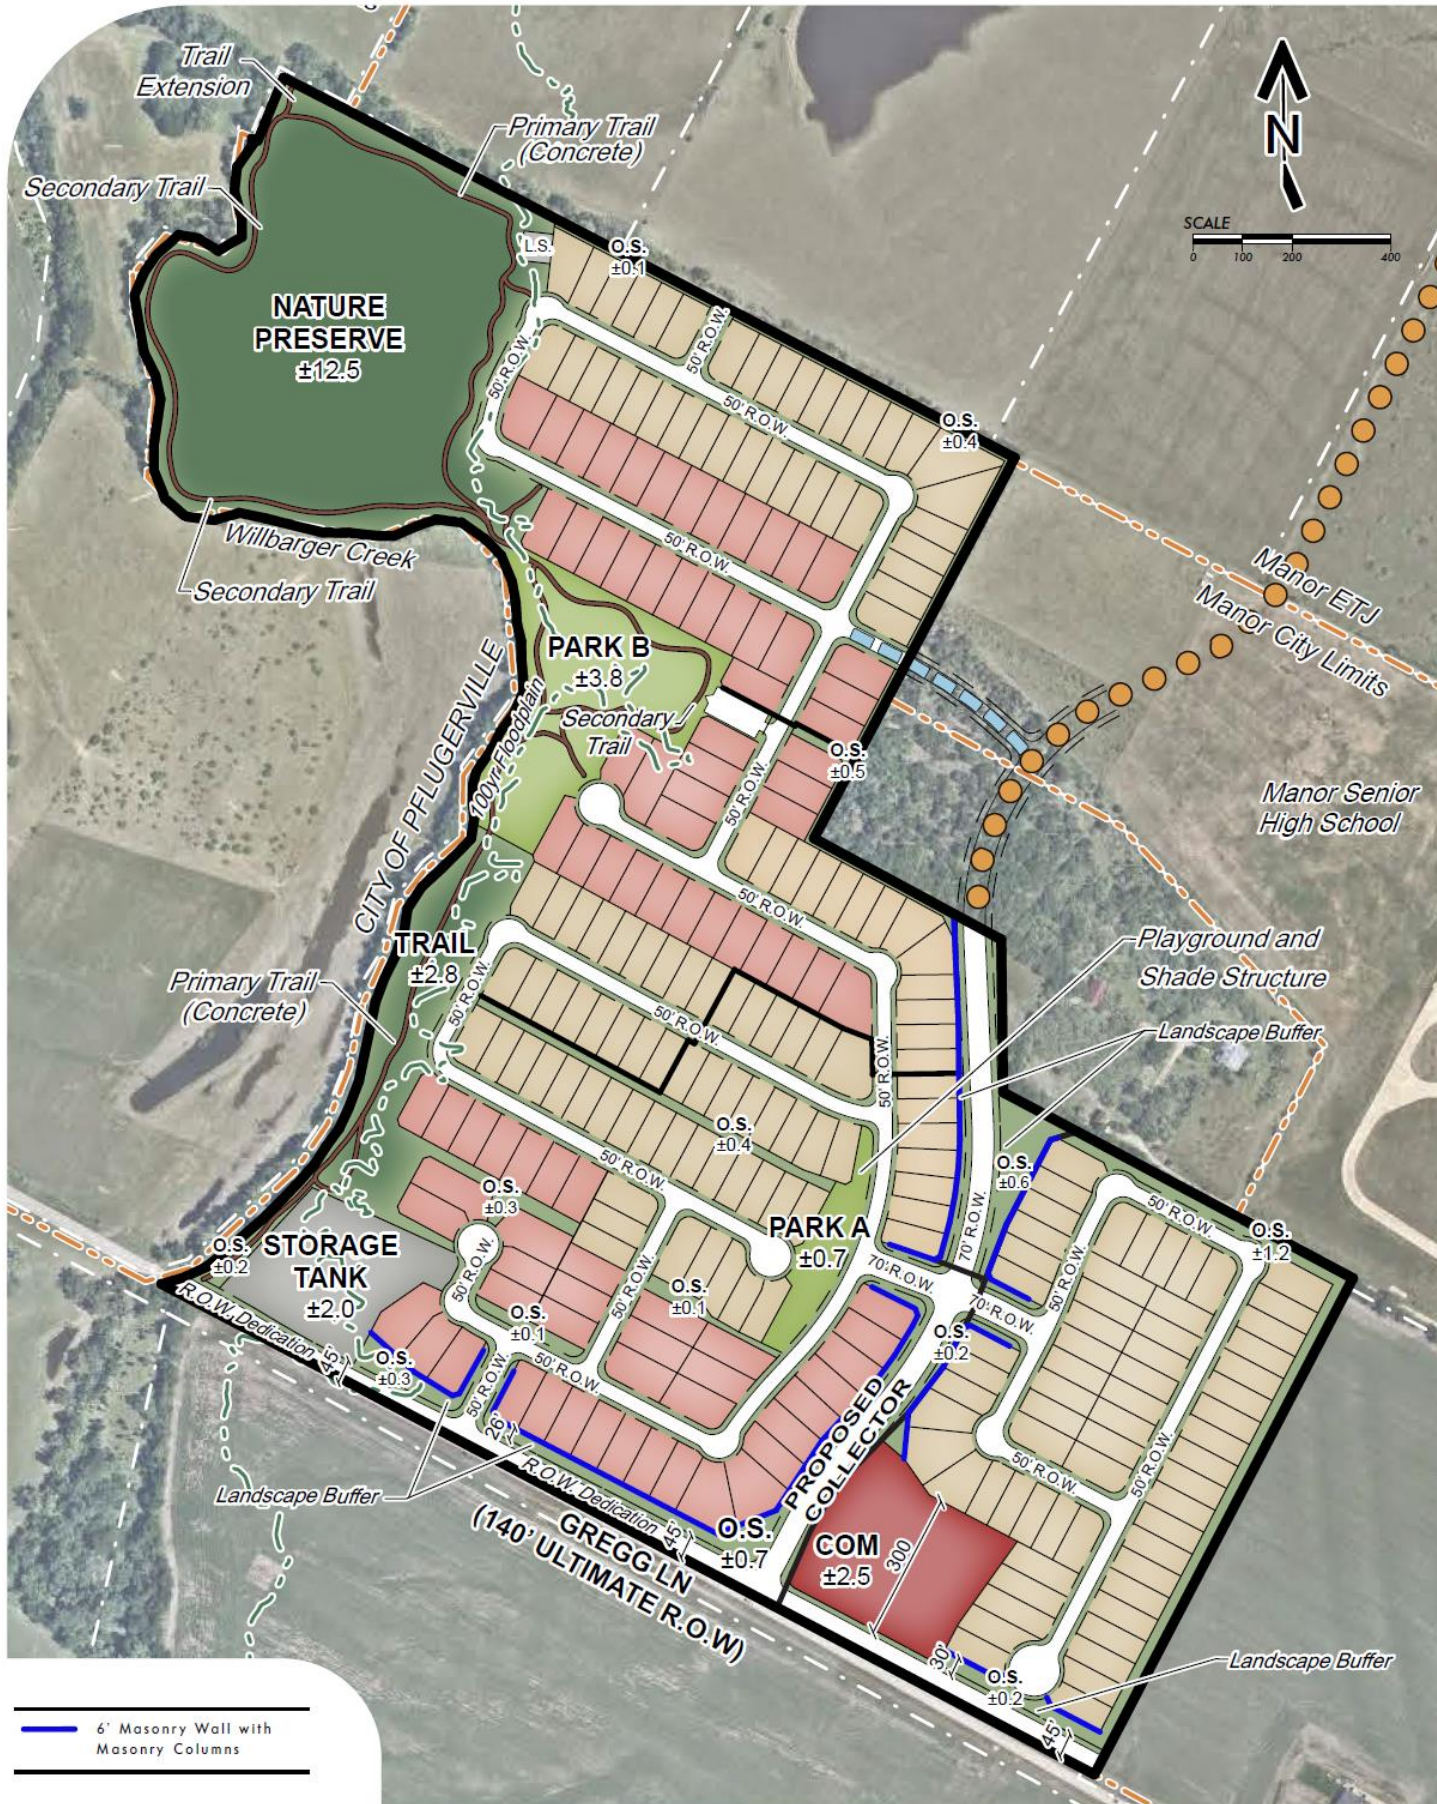

**CURRENT**

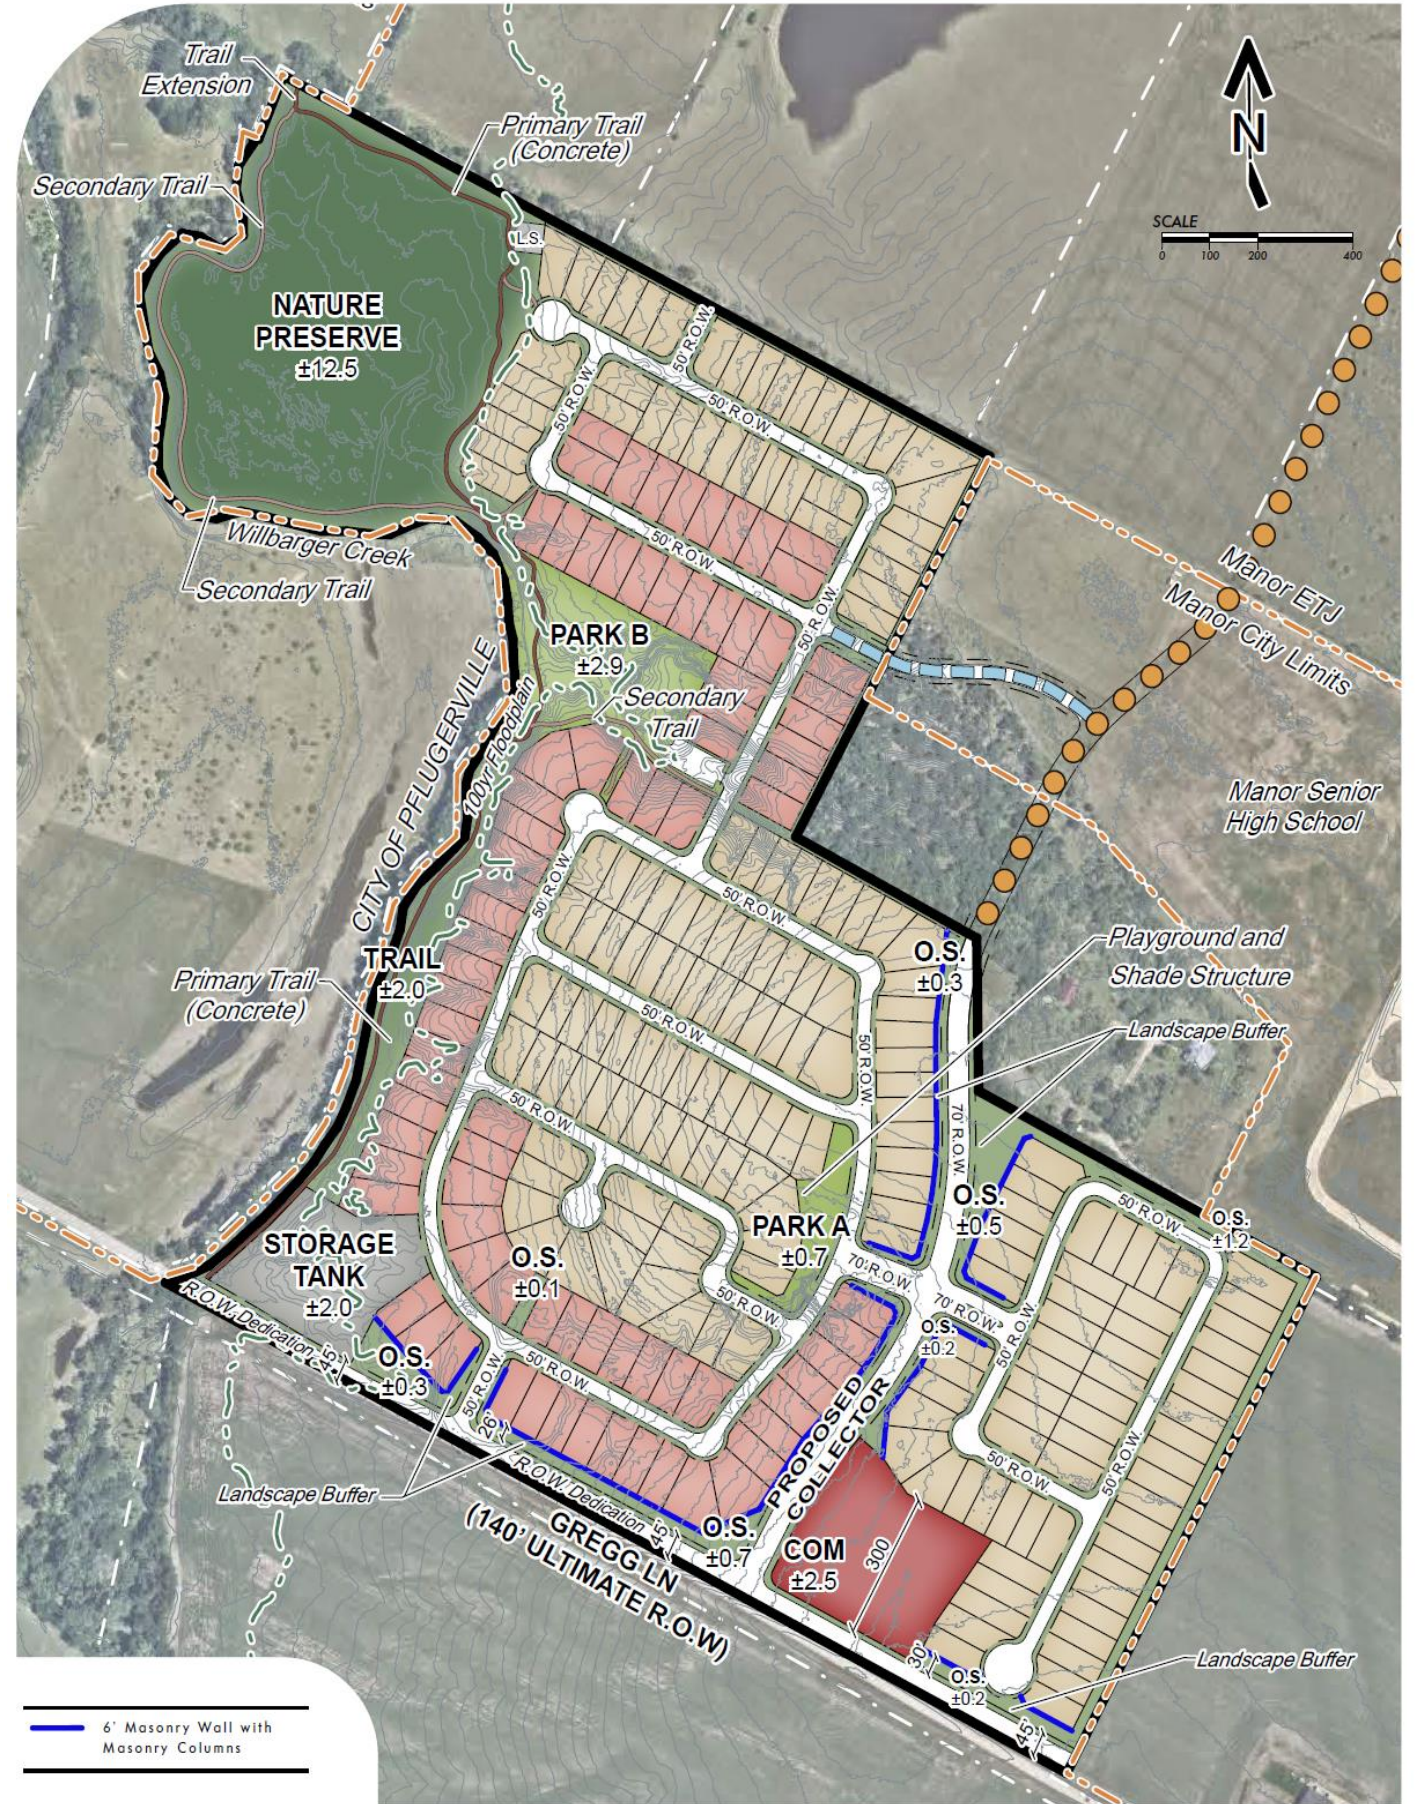

6' Masonry Wall with Masonry Columns

6' Masonry Wall with Masonry Columns