



89975 Prairie Rd.
Eugene, OR 97402
541.485.5546 | esasigns.com

SUMMARY DRAWING:
36636

CLIENT:
Dutch Bros -TX6005
10804 E Hwy 290
Manor, TX 78653

DATE OF SHOP DRAWING:
8/21/23

PROD. DETAILS: CH



LEAD DESIGN: CH

SALES: NJ

REVISIONS:

10.18.23 Removed existing pylon. Added new DBPY7.

SUMMARY - FREESTANDING SIGN

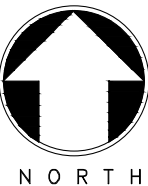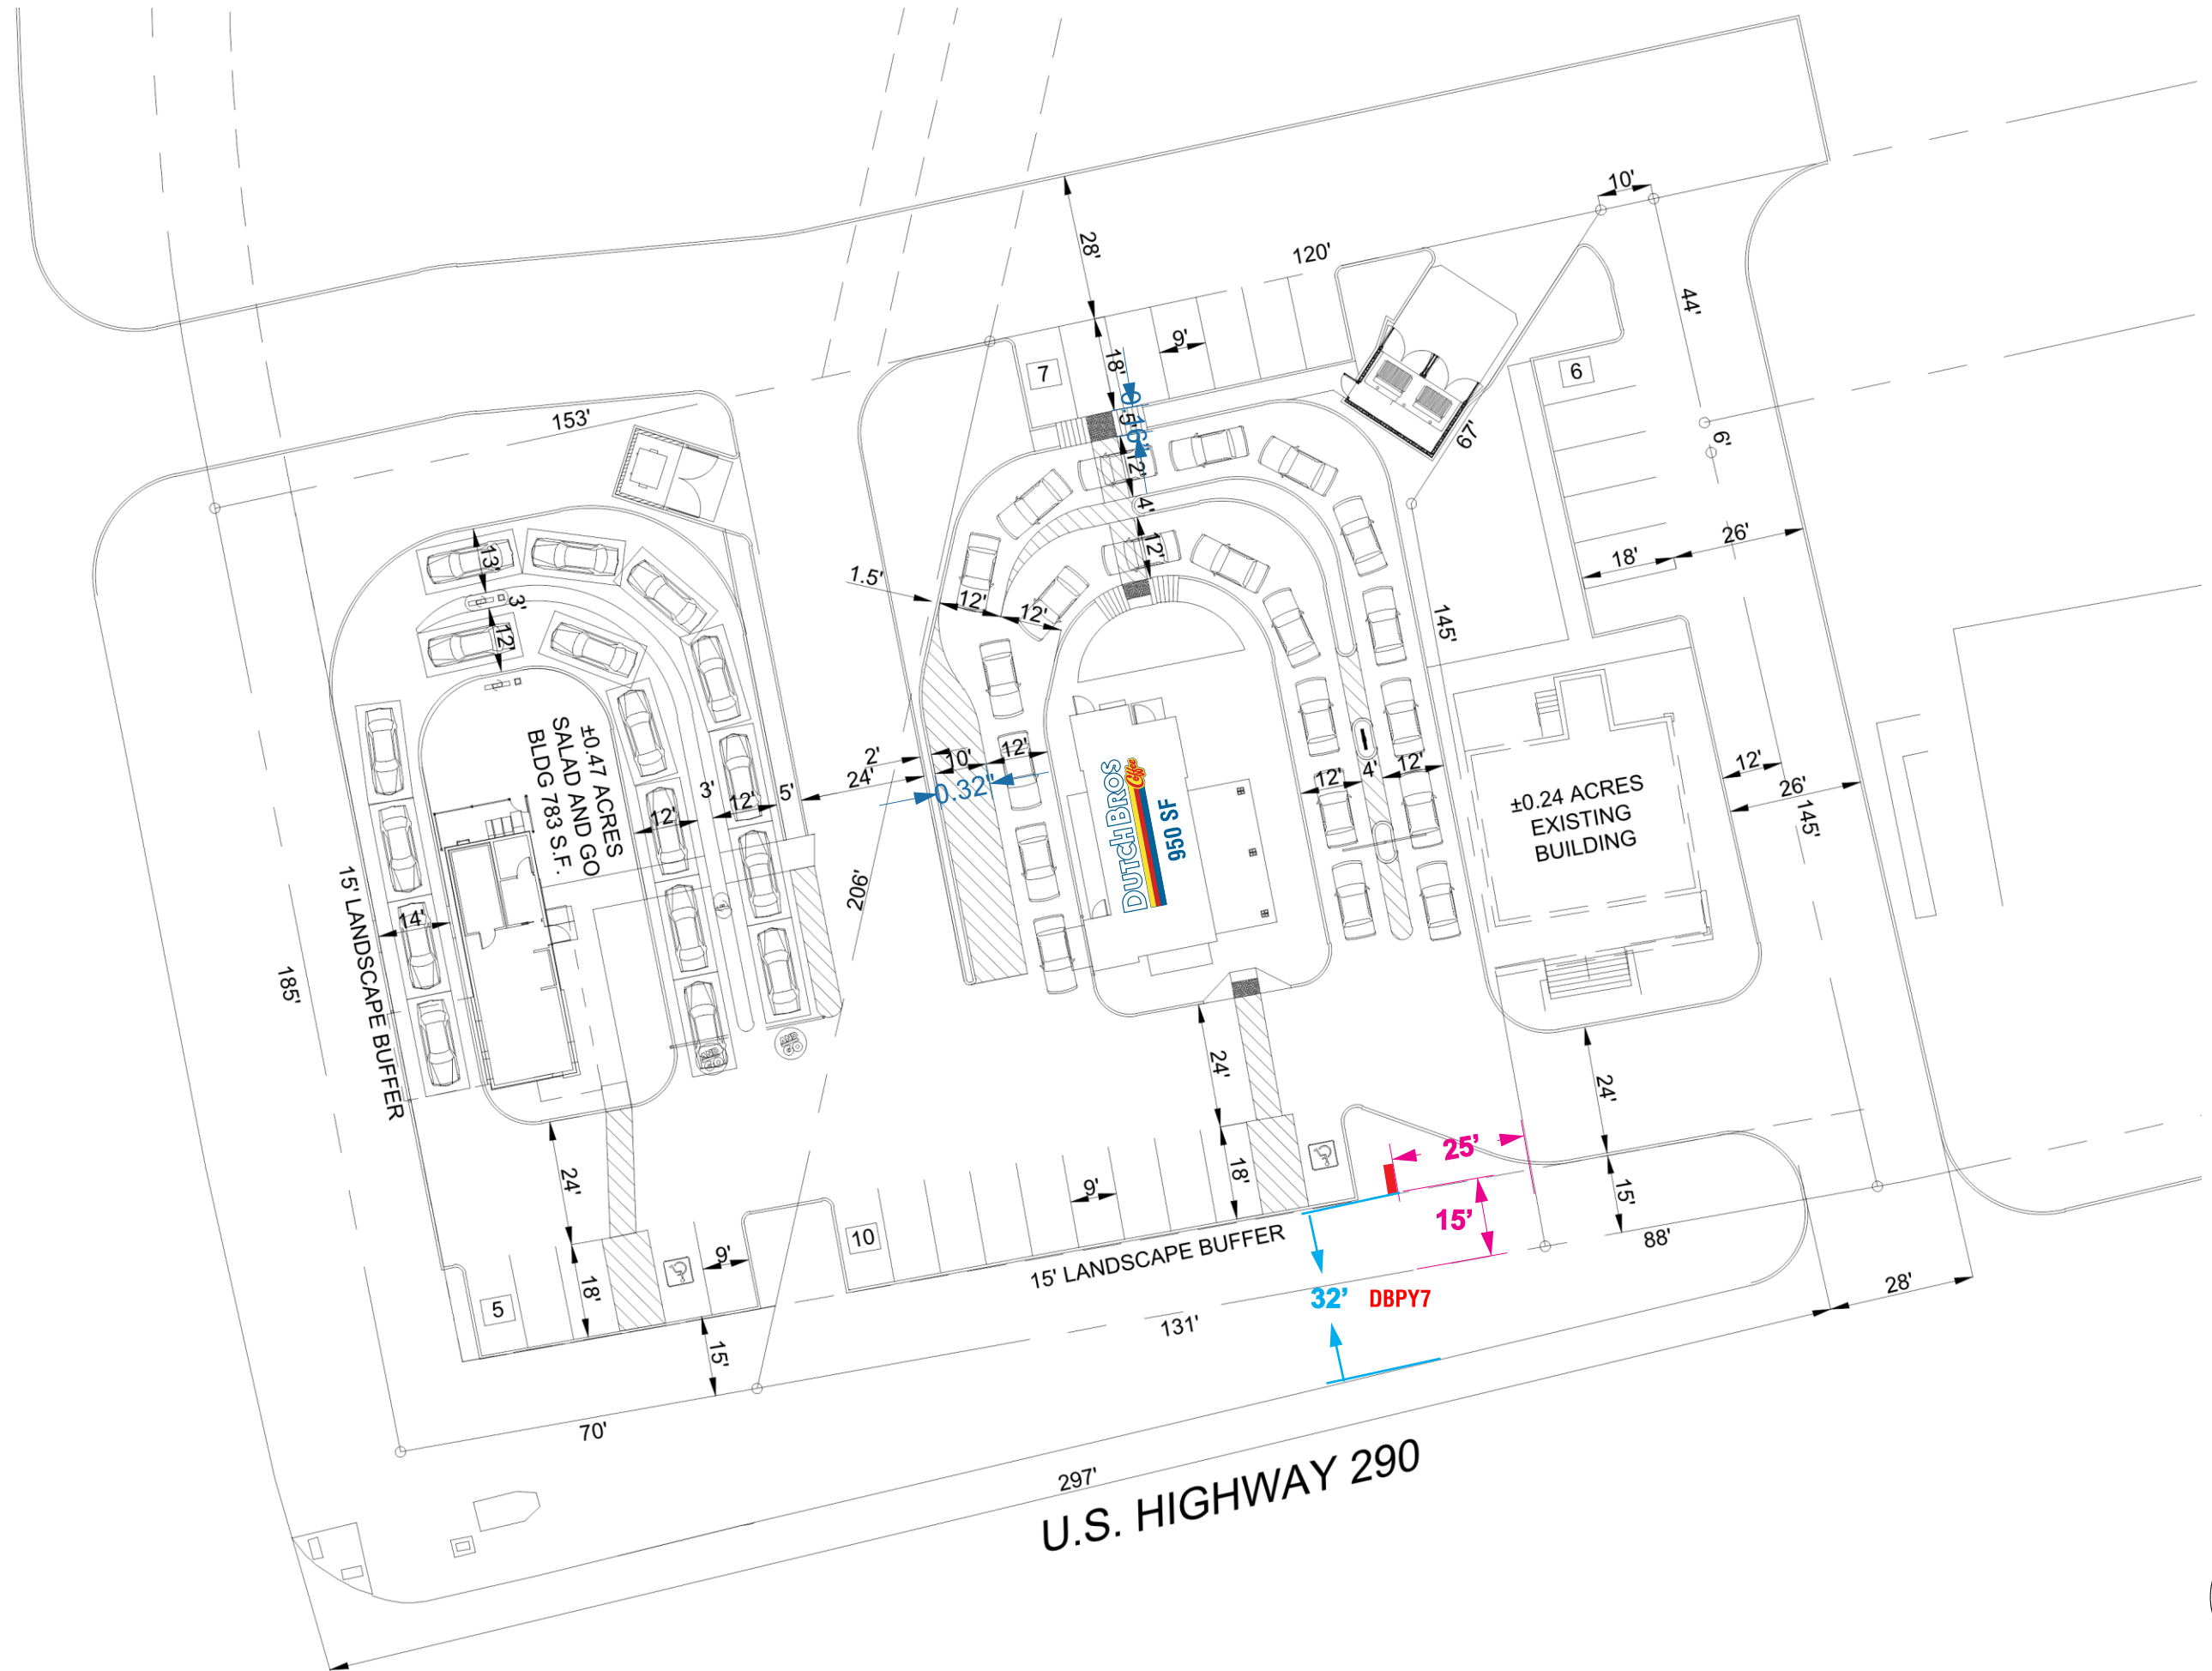



89975 Prairie Rd.
Eugene, OR 97402
541.485.5546 | esasigns.com

SHOP DRAWING #:
36636K3

CLIENT:
Dutch Bros - TX6005
10800 E US 290 Hwy WB
Manor, TX 78653

DATE OF SHOP DRAWING:
8/21/23

PROD. DETAILS: CH

LEAD DESIGN: CH


SALES: NJ

REVISIONS:
10/6/23 Change existing pylon tenant faces to new DBPY7 @ 30'.
11/1/23 Change pole to 8", Changed bottom plate & footing per engineer.- sk 2.26.24 Add night view. Remove side graphics.
3.11.24 Reduce OAH by 5'. Remove pole from scope.

COLOR CODE

- PANTONE 107 C YELLOW
- PANTONE 1795 C RED
- PANTONE 7691 C BLUE
- DB CUSTOM DK BLUE (POLE)
- WHITE
- 230-36 DARK BLUE (LID)
- 230-127 INTENSE BLUE (LID)
- 230-147 DEEP SKY BLUE (LID)

SCOPE OF WORK: MANUFACTURE & INSTALL ONE (1) D/F INTERNALLY ILLUMINATED PYLON CUP SIGN

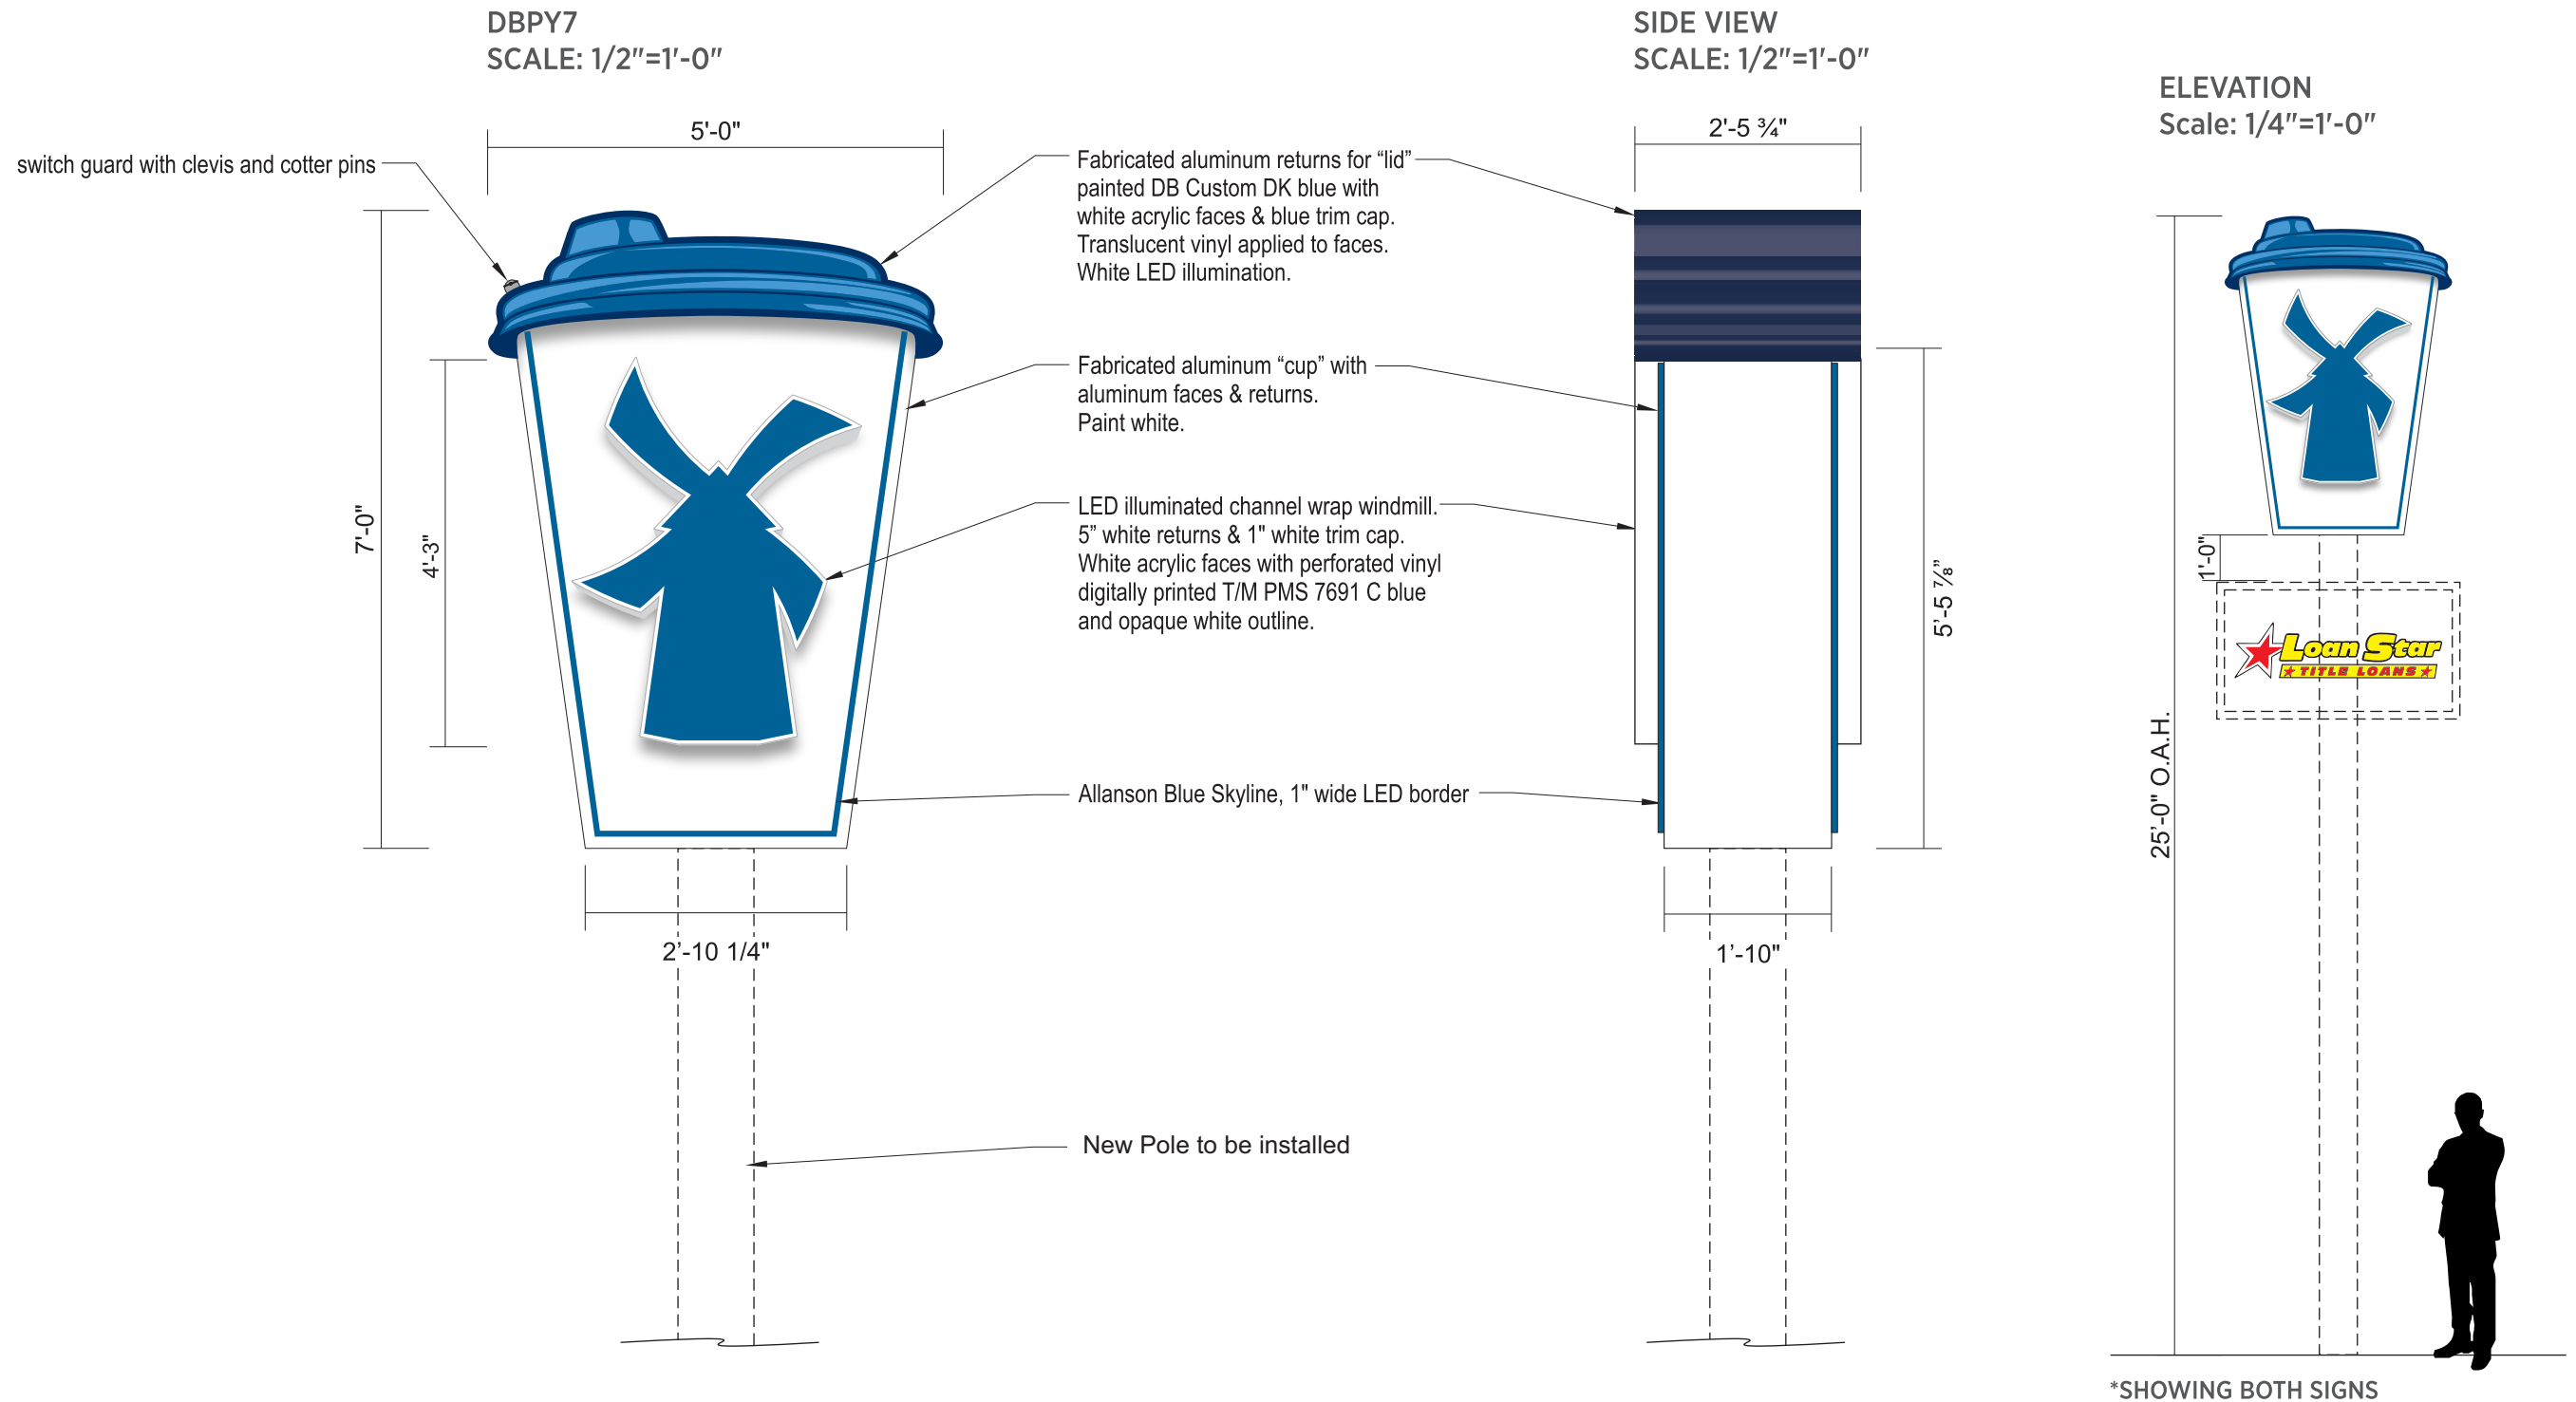



89975 Prairie Rd.
Eugene, OR 97402
541.485.5546 | esasigns.com

SHOP DRAWING #:
37576A1

CLIENT:
LoneStar Title Loans
10800 E US 290 Hwy WB
Manor, TX 78653

DATE OF SHOP DRAWING:
3/11/24

PROD. DETAILS: LP

LEAD DESIGN: CH


SALES: NJ

REVISIONS:
3.22.24 Adjusted footer
per engineering.- SK
4.3.24 Add block-out vinyl
background.
4.12.24 Full shop drawing.
-LP

COLOR CODE

- 3M 230-15 YELLOW PSV
- 3M 230-143 POPPY RED PSV
- 3M 220-22 MATTE BLACK PSV
- 3M 3635-20B BLOCK OUT WHITE PSV
- WHITE LEXAN
- MP SATIN BLACK

SCOPE OF WORK: MANUFACTURE & INSTALL ONE (1) D/F INTERNALLY ILLUMINATED POLE SIGN

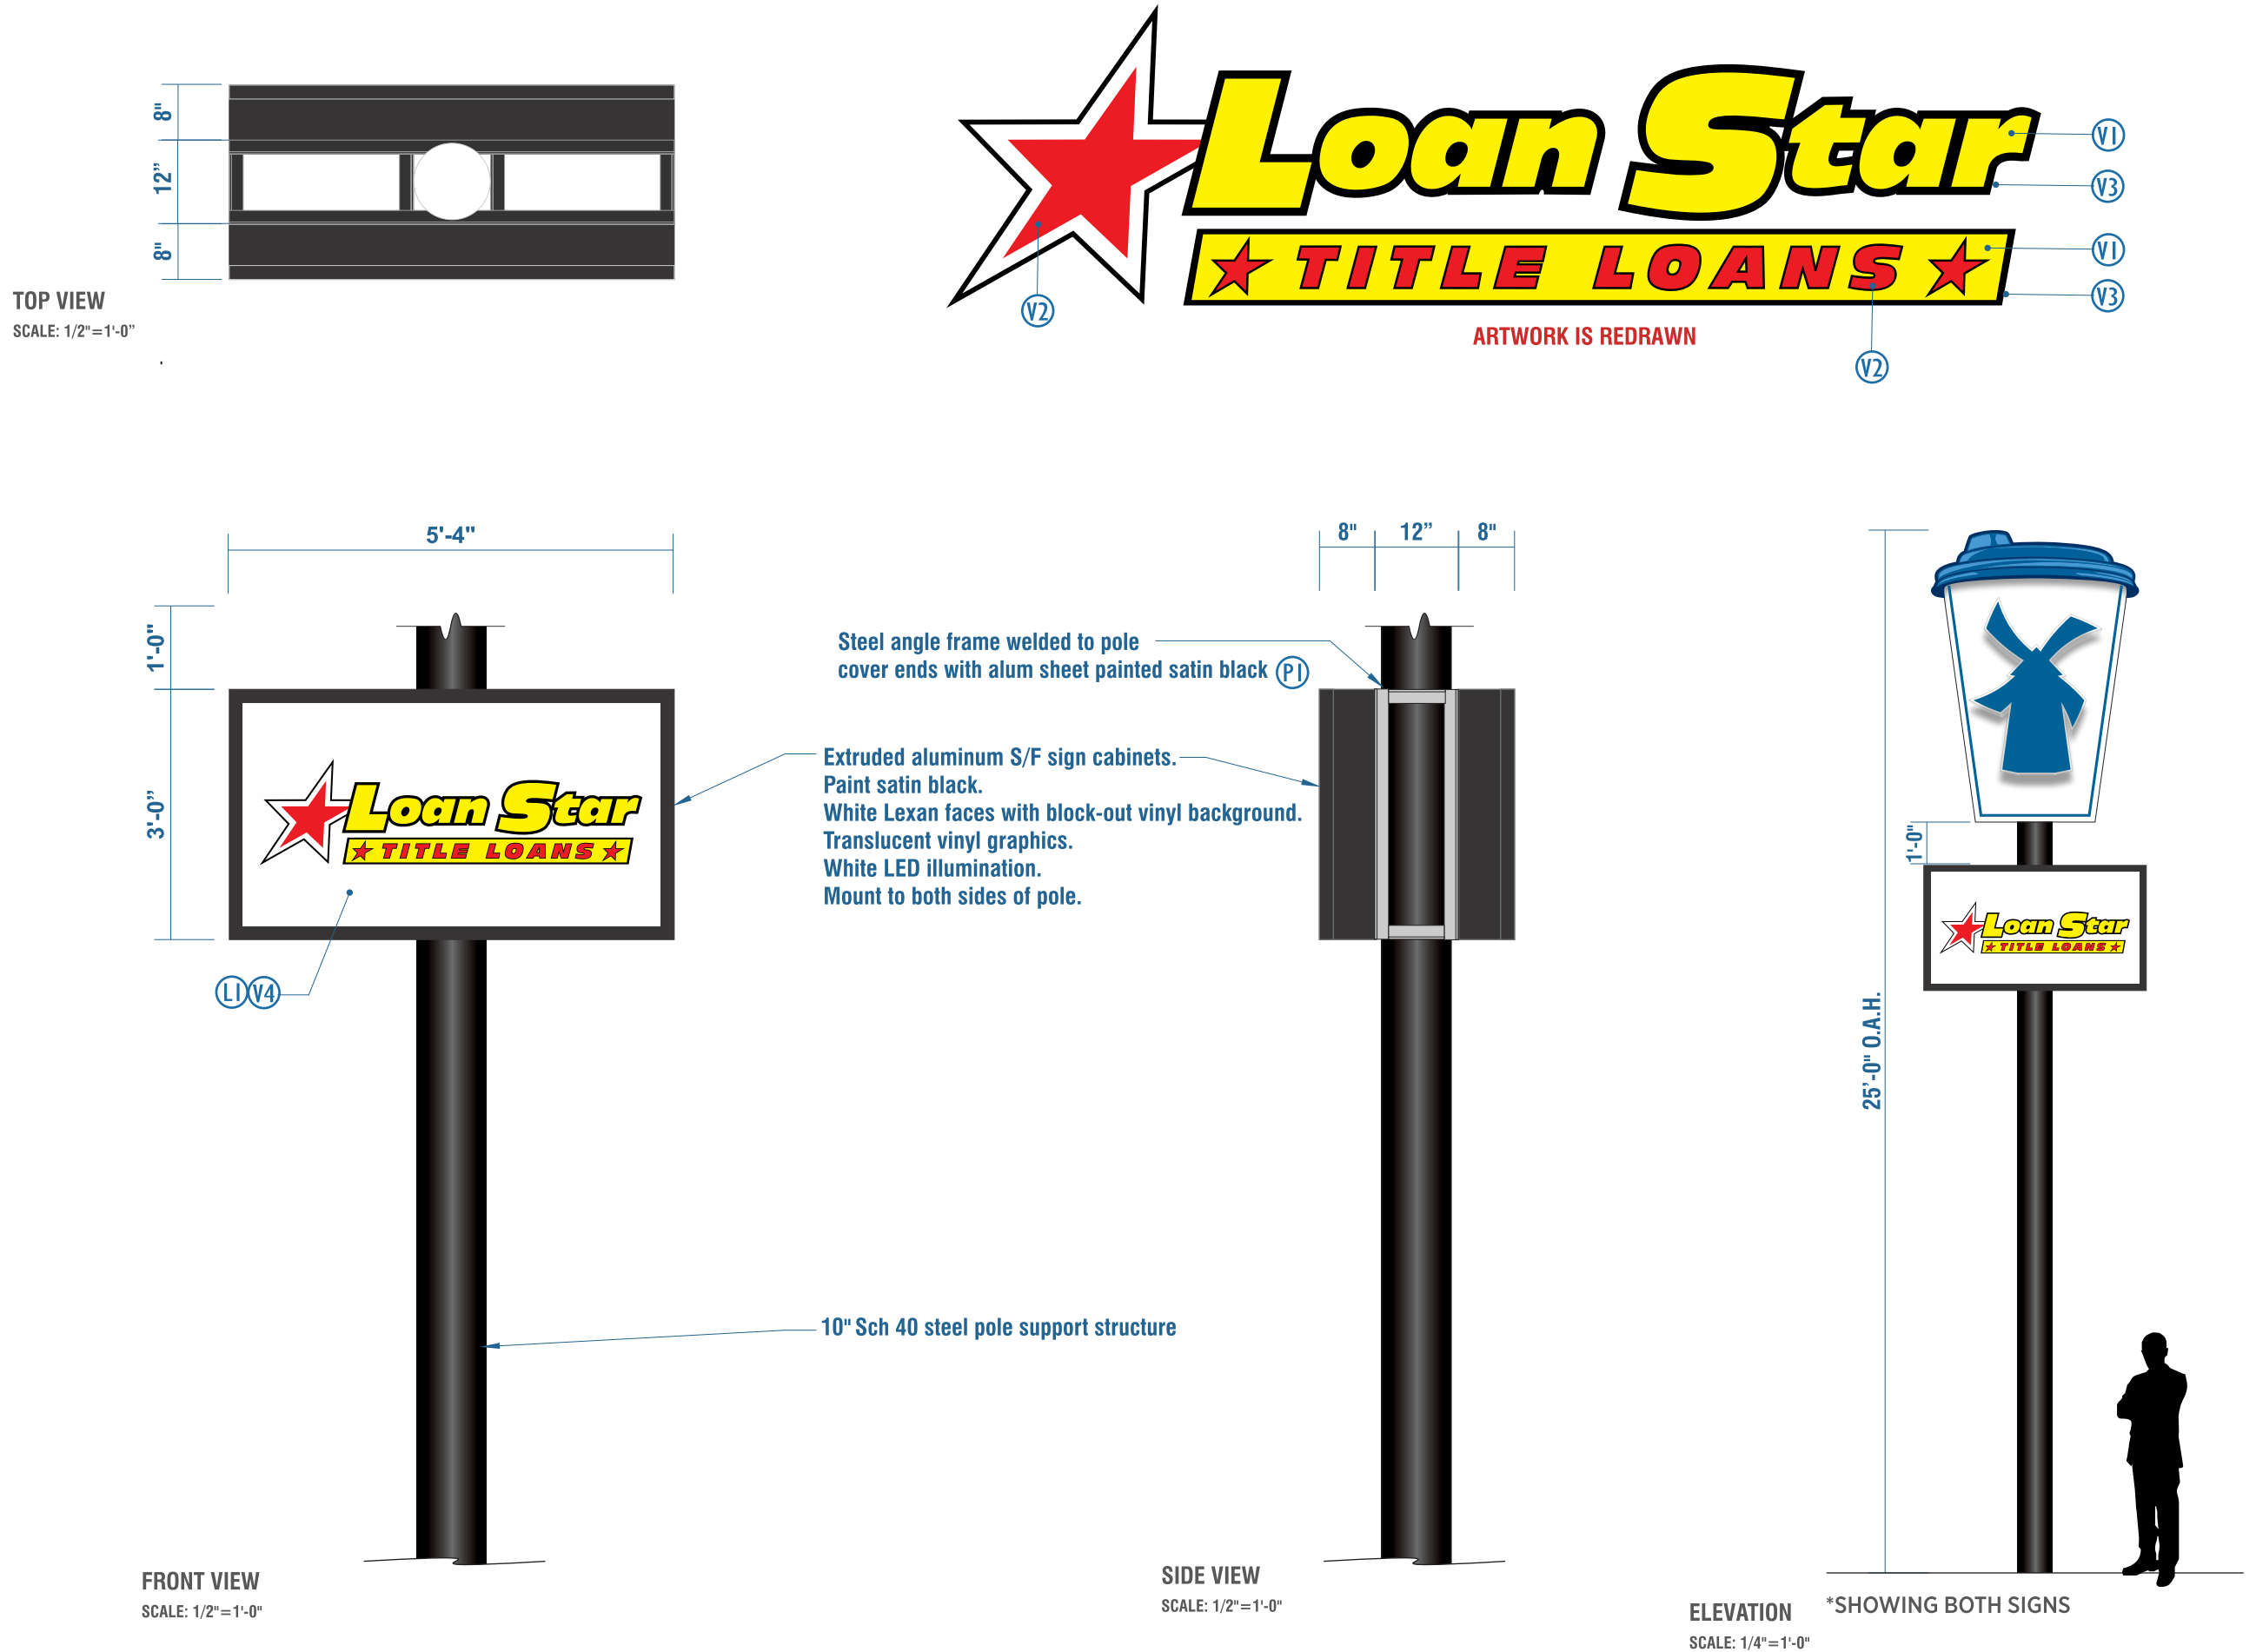



89975 Prairie Rd.
Eugene, OR 97402
541.485.5546 | esasigns.com

SHOP DRAWING #:
37576A1

CLIENT:
LoneStar Title Loans
10800 E US 290 Hwy WB
Manor, TX 78653

DATE OF SHOP DRAWING:
3/11/24

PROD. DETAILS: LP

LEAD DESIGN: CH

SALES: NJ

REVISIONS:
3.22.24 Adjusted footer
per engineering.- SK
4.3.24 Add block-out vinyl
background.
4.12.24 Full shop drawing.
-LP

INSTALLATION DETAILS

SCALE: 1/4"=1'-0"



NIGHT VIEW

