

**SRE/MAINTENANCE EQUIPMENT BUILDING**


NON-AERONAUTICAL DEVELOPMENT AREA  
7.02 ACRES  
(SEE NOTE #1)

1.52 ACRES

TAXIWAY/TAXILANE DATA TABLE												
NAME	DESIGN	ADG	TDG	FULL-STRENGTH	SHOULDER	WIDTH			LIGHTING	OBJECTS IN TSA OR TOFA?	SEPARATION FROM CL TO OBJECT	CONTROLLING OBJECT TYPE
						TSA	TOFA	TESM				
<b>EXISTING</b>												
TAXIWAY B	II		2	40'	0'	118'	186'	7.5'	MITL	NO	93'	PARKED ACFT
TAXIWAY B1	III		2	40'	0'	118'	186'	7.5'	MITL	NO	N/A	N/A
TAXIWAY B2	III		2	40'	0'	79'	131'	7.5'	MITL	NO	N/A	N/A
TAXIWAY C	III		2	40'	0'	118'	186'	7.5'	MITL	NO	93'	PARKED ACFT
<b>FUTURE</b>												
TAXILANE J	III		2	35'	0'	118'	162'	7.5'	NONE	NO	90'	HANGAR
TAXILANE J1	III		2	35'	0'	118'	162'	7.5'	NONE	NO	N/A	N/A
TAXILANE K1	III		2	35'	0'	118'	162'	7.5'	NONE	NO	81'	TAXIING ACFT
TAXILANE K2	III		2	35'	0'	118'	162'	7.5'	NONE	NO	81'	TAXIING ACFT
TAXILANE K3	III		2	35'	0'	118'	162'	7.5'	NONE	NO	81'	TAXIING ACFT
TAXILANE K4	III		2	35'	0'	118'	162'	7.5'	NONE	NO	81'	TAXIING ACFT
TAXILANE L	III		2	35'	0'	118'	162'	7.5'	NONE	NO	81'	HANGAR
TAXILANE M	II		2	35'	0'	79'	115'	7.5'	NONE	NO	57.5'	HANGAR
TAXILANE M1	I	1A	25'	0'	49'	79'	79'	5'	REFLECTORS	NO	39.5'	HANGAR
TAXILANE M2	I	1A	25'	0'	49'	79'	79'	5'	NONE	NO	39.5'	HANGAR
TAXILANE M3	I	1A	25'	0'	49'	79'	79'	5'	NONE	NO	39.5'	HANGAR
TAXILANE M4	II		2	35'	0'	79'	115'	7.5'	NONE	NO	57.5'	HANGAR
TAXILANE M5	II		2	35'	0'	79'	115'	7.5'	NONE	NO	57.5'	HANGAR
TAXIWAY N	II		2	35'	0'	79'	131'	7.5'	NONE	NO	N/A	N/A

\*FUTURE REFLECTORS RECOMMENDED ON EXISTING TAXIWAY/TAXILANE


BUILDING DATA TABLE													
ID	DESCRIPTION	PHASE	TOP ELEV. (MSL)	OBSTRUCTION?	LIGHTING OR MARKING	DISPOSITION	ID	DESCRIPTION	PHASE	TOP ELEV. (MSL)	OBSTRUCTION?	LIGHTING OR MARKING	DISPOSITION
14	140' X 100' CORPORATE / FBO HANGAR	FUTURE	1208.5	NO	NONE	TO BE CONSTRUCTED	30	60' X 60' BOX HANGAR	FUTURE	1197.6	NO	NONE	TO BE CONSTRUCTED
15	140' X 100' CORPORATE / FBO HANGAR	FUTURE	1209.8	NO	NONE	TO BE CONSTRUCTED	31	60' X 60' BOX HANGAR	FUTURE	1196.6	NO	NONE	TO BE CONSTRUCTED
16	TERMINAL BUILDING	FUTURE	1210.4	NO	NONE	TO BE CONSTRUCTED	32	60' X 60' BOX HANGAR	FUTURE	1195.0	NO	NONE	TO BE CONSTRUCTED
17	80' X 80' CORPORATE / FBO HANGAR	FUTURE	1206.0	NO	NONE	TO BE CONSTRUCTED	33	120' X 100' CORPORATE HANGAR	FUTURE	1211.5	NO	NONE	TO BE CONSTRUCTED
18	150' X 100' CORPORATE / FBO HANGAR	FUTURE	1209.1	NO	NONE	TO BE CONSTRUCTED	34	120' X 100' CORPORATE HANGAR	FUTURE	1212.6	NO	NONE	TO BE CONSTRUCTED
19	150' X 100' CORPORATE / FBO HANGAR	FUTURE	1209.0	NO	NONE	TO BE CONSTRUCTED	35	100' X 100' CORPORATE HANGAR	FUTURE	1205.7	NO	NONE	TO BE CONSTRUCTED
20	150' X 100' CORPORATE / FBO HANGAR	FUTURE	1210.2	NO	NONE	TO BE CONSTRUCTED	36	120' X 100' CORPORATE HANGAR	FUTURE	1203.2	NO	NONE	TO BE CONSTRUCTED
21	150' X 100' CORPORATE / FBO HANGAR	FUTURE	1211.0	NO	NONE	TO BE CONSTRUCTED	37	120' X 100' CORPORATE HANGAR	FUTURE	1203.2	NO	NONE	TO BE CONSTRUCTED
22	100' X 100' SNOW REMOVAL EQUIPMENT BLDG	FUTURE	1201.5	NO	NONE	TO BE CONSTRUCTED	38	100' X 100' CORPORATE HANGAR	FUTURE	1202.8	NO	NONE	TO BE CONSTRUCTED
23	JOINT CITY/ARFF FIRE STATION	FUTURE	1196.2	NO	NONE	TO BE CONSTRUCTED	39	80' X 80' BOX HANGAR	FUTURE	1199.9	NO	NONE	TO BE CONSTRUCTED
24	198' X 60' T-HANGAR	FUTURE	1189.8	NO	NONE	TO BE CONSTRUCTED	40	100' X 80' BOX HANGAR	FUTURE	1199.9	NO	NONE	TO BE CONSTRUCTED
25	176' X 60' T-HANGAR	FUTURE	1189.6	NO	NONE	TO BE CONSTRUCTED	41	100' X 80' BOX HANGAR	FUTURE	1201.9	NO	NONE	TO BE CONSTRUCTED
26	198' X 60' T-HANGAR	FUTURE	1193.8	NO	NONE	TO BE CONSTRUCTED	42	80' X 80' BOX HANGAR	FUTURE	1193.6	NO	NONE	TO BE CONSTRUCTED
27	176' X 60' T-HANGAR	FUTURE	1192.6	NO	NONE	TO BE CONSTRUCTED	43	80' X 80' BOX HANGAR	FUTURE	1194.4	NO	NONE	TO BE CONSTRUCTED
28	60' X 60' BOX HANGAR	FUTURE	1199.6	NO	NONE	TO BE CONSTRUCTED	44	80' X 80' BOX HANGAR	FUTURE	1195.1	NO	NONE	TO BE CONSTRUCTED
29	60' X 60' BOX HANGAR	FUTURE	1199.6	NO	NONE	TO BE CONSTRUCTED							

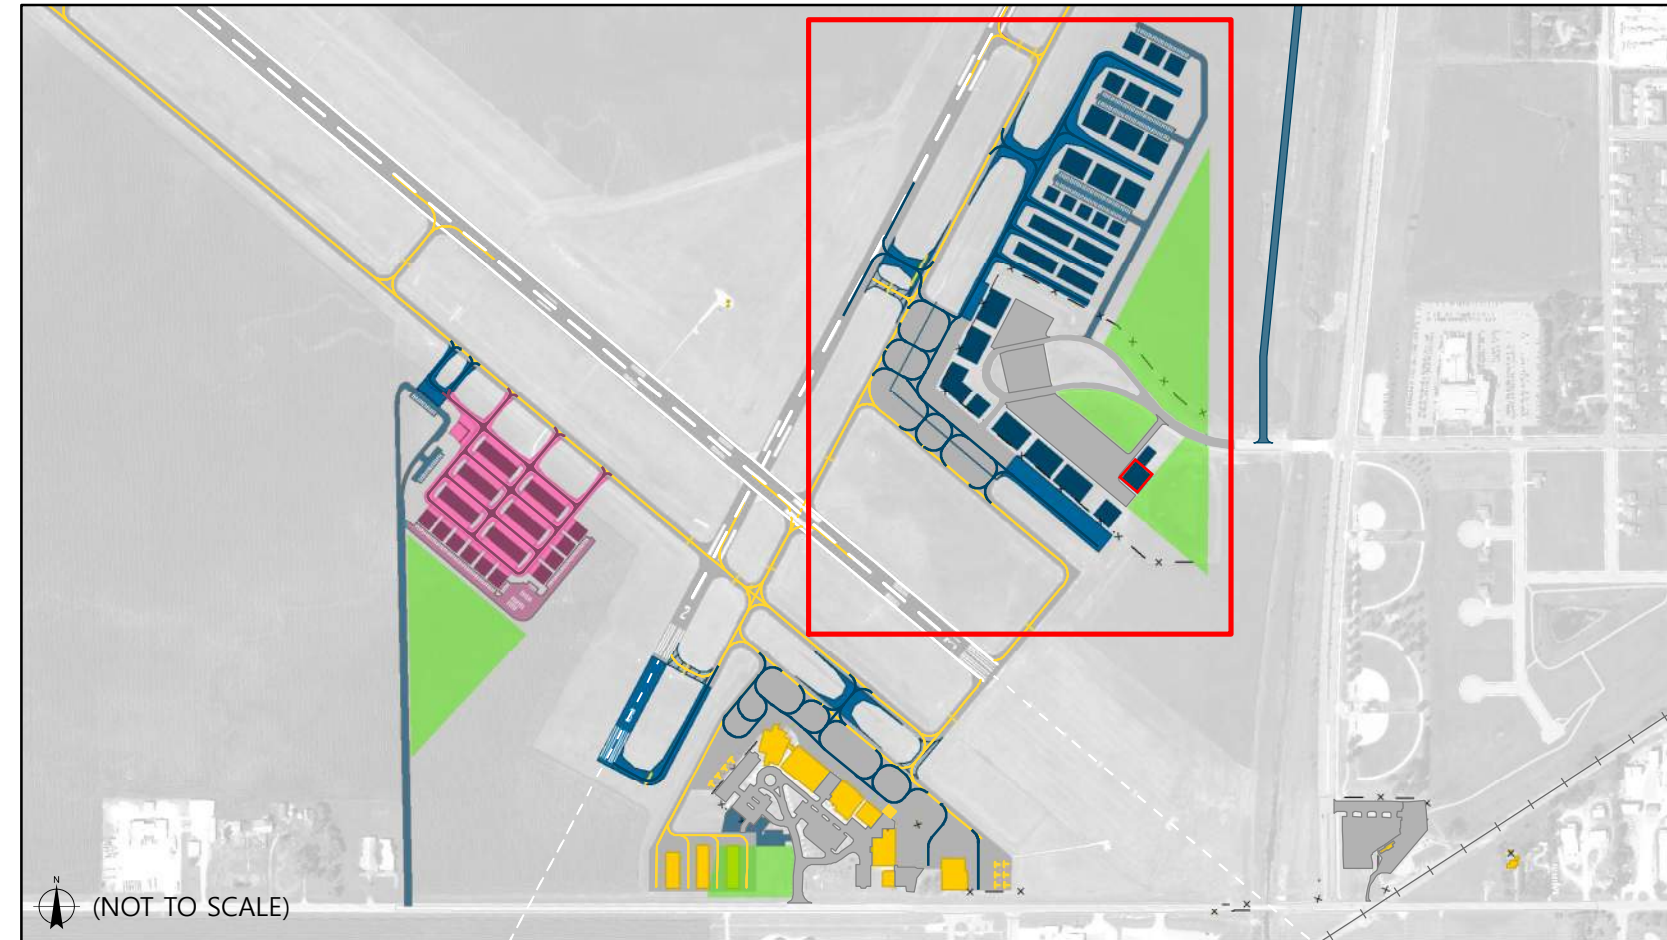

DRAWING LEGEND			
	EXISTING	FUTURE	ULTIMATE
AIRPORT PROPERTY LINE	---	---	---
AIRPORT SECURITY FENCE (6 FT)	---	---	N/A
AIRPORT BUILDINGS	█	█	█
AIRPORT PAVEMENT	█	█	█
PAVEMENT REMOVAL	█	█	█
AUTOMOBILE PARKING	█	█	█
BUILDING RESTRICTION LINE (BRL) - 35'	---	---	N/A
RUNWAY PROTECTION ZONE (RPZ)	█	█	N/A
MNDOT CLEAR ZONE	█	█	N/A
OBSTRUCTION SURFACES	█	█	N/A
RUNWAY SAFETY AREA (RSA)	█	█	N/A
RUNWAY VISIBILITY ZONE (RVZ)	█	█	N/A
RUNWAY OBJECT FREE AREA (ROFA)	█	█	N/A
RUNWAY OBSTACLE FREE ZONE (ROFZ)	█	█	N/A
PRECISION OBSTACLE FREE ZONE (POFZ)	█	█	N/A
TAXIWAY CENTERLINE	---	---	---
TAXIWAY SAFETY AREA (TSA)	---	---	---
TAXIWAY/TAXILANE OBJECT FREE AREA (TOFA)	---	---	---
NATURAL FEATURES	█	█	█
WATER BODIES	█	█	█
RIVERS, STREAMS, DITCHES	█	█	█
AIRPORT REFERENCE POINT	+	+	N/A
SURVEY MONUMENTS	+	+	N/A
APPROACH LIGHTING SYSTEM	+	+	N/A
LOCALIZER ANTENNA	+	+	N/A
SEQUENCED FLASHER	+	+	N/A
PRECISION APPROACH PATH INDICATOR (PAPI)	+	+	N/A
RUNWAY END IDENTIFIER LIGHTS (REIL)	+	+	N/A
AIRPORT ROTATING BEACON	+	+	N/A
GLIDE SLOPE	+	+	N/A
WIND CONE	+	+	N/A
AWOS	+	+	N/A
NAVAID CRITICAL AREA	+	+	N/A
NON-AERONAUTICAL DEVELOPMENT	█	█	█
AIRPORT DRAINAGE POND	█	█	█
EASEMENTS	---	---	---

**NOTES**

1 FUTURE NON-AERONAUTICAL DEVELOPMENT AREA, FAA REVIEW AND/OR APPROVAL REQUIRED IN ADVANCE OF PROPOSED DEVELOPMENT. FAA REVIEW FACTORS INCLUDE NATURE OF PROPOSAL, LOCATION, AND FEDERAL PARTICIPATION.

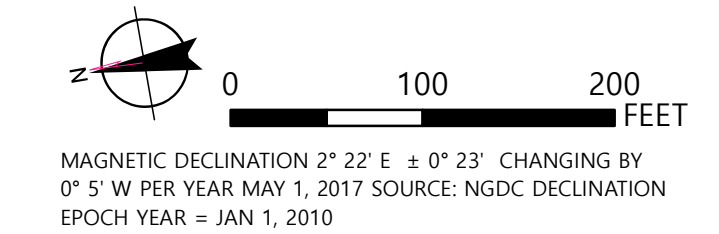

REVISIONS	
DATE	BY



**SOUTHWEST MINNESOTA REGIONAL AIRPORT**  
**RYAN FIELD**  
Marshall, Minnesota  
PROJ. NO. 15857 DATE JUN. 18 2020

Engineering  
Architecture  
Planning  
444 Cedar Street  
Suite 1500  
Saint Paul, MN 55101  
651.282.4400  
tkda.com



**TERMINAL AREA**  
**DRAWING - EAST**  
**QUADRANT**