

State Of Minnesota  
City of Marshall, Minnesota  
Project Number ST-002-2025

Construction Plans for Bituminous Overlays & Pedestrian Ramp Improvements within the City of Marshall

LEGEND

ALIGNMENT STATIONS	_____
GAS LINE	—GAS—GAS—GAS—
COMMUNICATION LINE	—COM—COM—COM—
FIBER LINE	—FIB—FIB—FIB—
UNDERGROUND POWER	—UGP—UGP—UGP—
STREET LIGHT	⦿
EXISTING CATCH BASIN	□
EXISTNG STORM MANHOLE	⊙
EXISTING SANITARY MANHOLE	⊙
EXISTING HYDRANT	⦿
EXISTING WATER VALVE	⦿
NEW CATCH BASIN	□
NEW HYDRANT	⦿
NEW WATER VALVE	⦿
NEW SANITARY MANHOLE	⊙
NEW STORM MANHOLE	⊙
BENCHMARK TOP NUT HYDRANT	⦿

SPECIFICATION REFERENCE

THE 2020 EDITION OF THE MINNESOTA DEPARTMENT OF TRANSPORTATION "STANDARD SPECIFICATIONS FOR CONSTRUCTION" AND THE SUPPLEMENTAL SPECIFICATIONS DATED SEPTEMBER 2022 SHALL GOVERN

ALL TRAFFIC CONTROL DEVICES SHALL CONFORM TO THE LATEST EDITION OF THE MINNESOTA MANUAL ON UNIFORM TRAFFIC CONTROL DEVICES, INCLUDING THE LATEST FIELD MANUAL FOR TEMPORARY TRAFFIC CONTROL ZONE LAYOUTS.

THE CITY OF MARSHALL STANDARD SPECIFICATIONS AND SPECIAL PROVISIONS.

DESIGN DATA  
DESIGN SPEED 30 MPH  
STOPPING SIGHT DISTANCE BASED ON  
3.5' HEIGHT OF EYE  
0.5' HEIGHT OF OBJECT

SCALES


PLAN	1"=20'
PROFILE	NA
INDEX MAP	1"=100'
GENERAL LAYOUT	1"=20'

INDEX

SHEET NO.	DESCRIPTION
1	Title Sheet
2-3	Estimated Quantity Sheet
4	Construction Notes Sheet
5	Detail Sheet
6-12	ADA / Curb Repair Plan Sheets
13-22	MNDOT Standard Plan Sheets

I HEREBY CERTIFY THAT THIS PLAN WAS PREPARED BY ME OR UNDER MY DIRECT SUPERVISION AND THAT I AM A DULY LICENSE PROFESSIONAL ENGINEER UNDER THE LAWS OF THE STATE OF MINNESOTA.

APPROVED: CITY ENGINEER, MARSHALL MINNESOTA  
DATE: 01/01/2025  
REG NO 53322

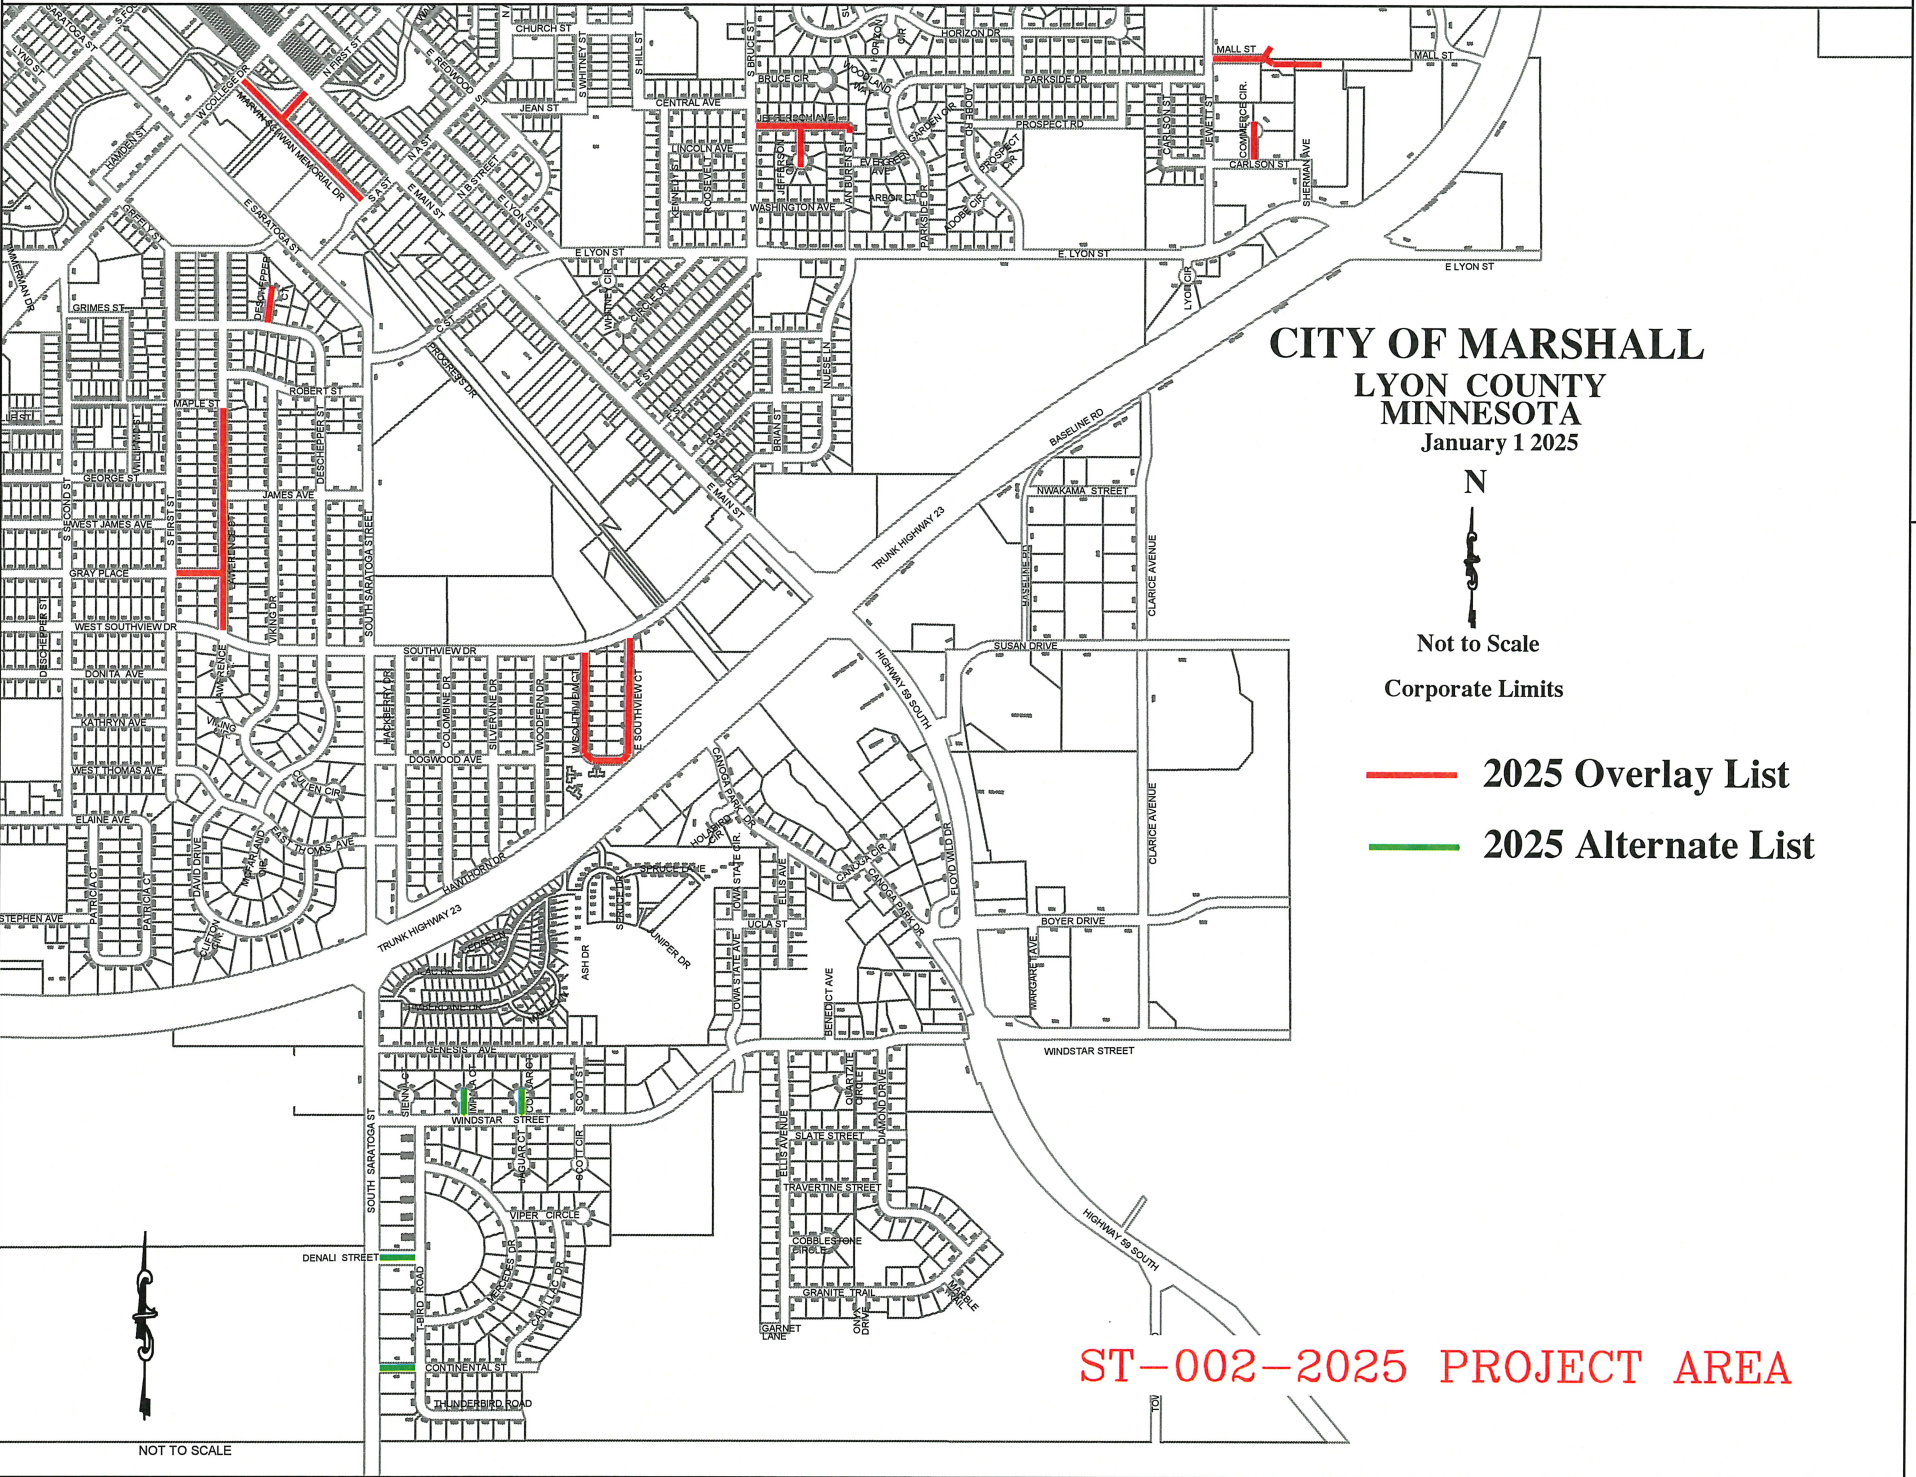

DESIGNED BY: \_\_\_\_\_  
DRAWN BY: JAR  
APPROVED BY: JRA  
SCALE: \_\_\_\_\_

DATE	REVISIONS	INIT.



ENGINEERING DEPARTMENT  
344 WEST MAIN STREET  
MARSHALL, MINNESOTA  
56258

2025 BITUMINOUS OVERLAYS

TITLE SHEET

CITY PROJECT NO. ST-002-2025	DATE 01/01/2025
STATE AID PROJECT NO.	SHEET NO. 1 OF 22