


# DETOUR SIGNING PLAN

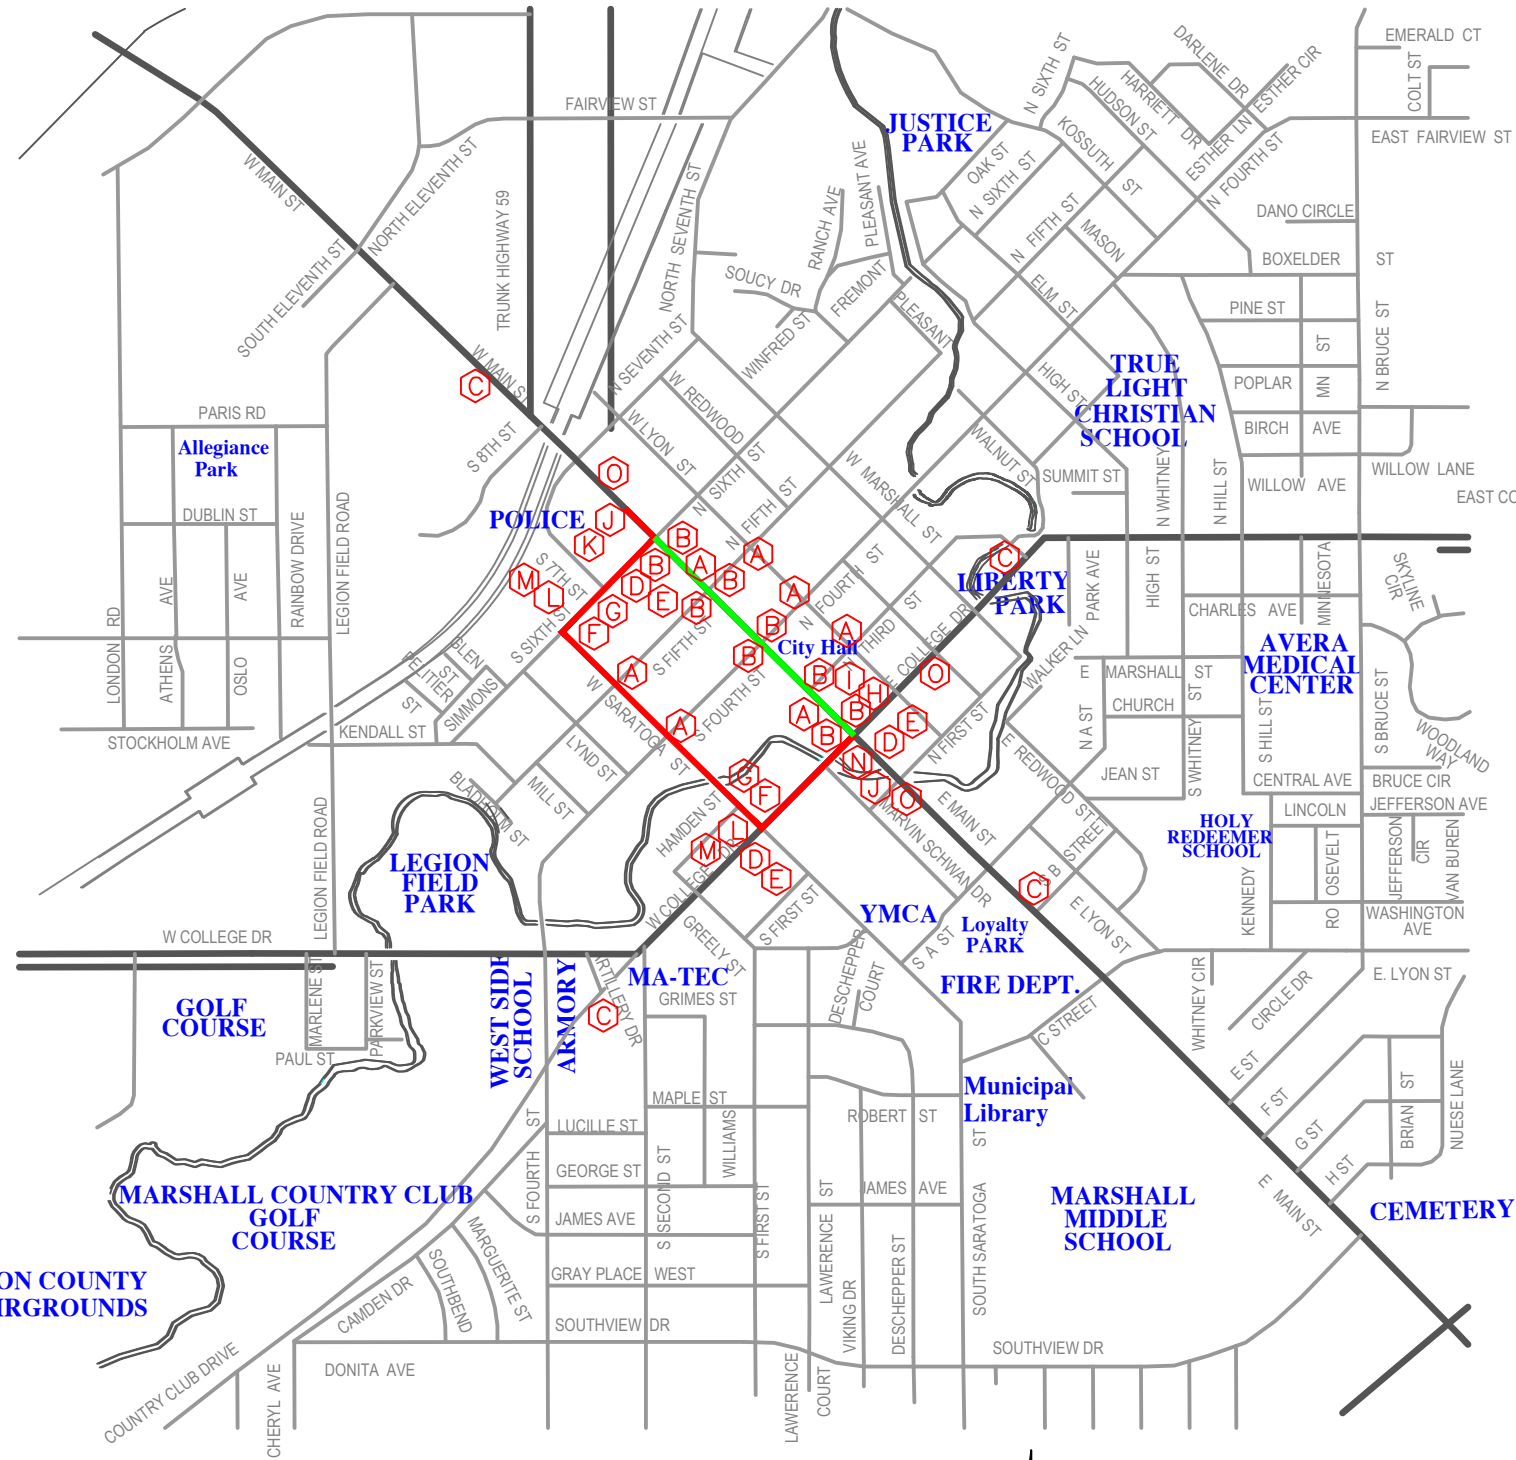

**RED LINE** CITY OF MARSHALL DETOUR  
**GREEN LINE** CLOSED SECTION OF ROAD

NORTH  
 CITY OF MARSHALL  
 LYON COUNTY  
 MINNESOTA  
 NOT TO SCALE

**ROAD CLOSED** R11-2  
 G20-2  
 FLASHERS NOT SHOWN

**DETOUR AHEAD** W20-2  
 1500 FEET  
 \*1500' FROM INT.

**DETOUR NORTH** M4-8, M3-1, M1-4-US59, M5-1L

**DETOUR SOUTH** M4-8, M3-3, M1-4-US59, M5-1L

**DETOUR WEST** M4-8, M3-4-024BL, M1-5M-MN68-024BL, M5-1R-021BL

**DETOUR EAST** M4-8, M3-2-024BL, M1-5M-MN68-024BL, M5-1R-021BL

**END DETOUR** M4-8a

**DETOUR NORTH** M4-8, M3-1, M1-4-US59, M5-1L

**DETOUR SOUTH** M4-8, M3-3, M1-4-US59, M5-1L

**DETOUR WEST** M4-8, M3-4-024BL, M1-5M-MN68-024BL, M5-1L-021BL

**DETOUR EAST** M4-8, M3-2-024BL, M1-5M-MN68-024BL, M5-1L-021BL

SIGN	SIGN NO.	QUANTITY	SIZE	COLOR	FLASHERS
	TYPE III BARRICADE	16	60"x48"	ORANGE ON WHITE	8
	R11-3	7	60"x30"	BLACK ON WHITE	
	W20-2	4	36"x36"	BLACK ON ORANGE	
	M1-4-US59	10	24"x24"	BLACK ON WHITE	
	M1-5M-MN68-024BL	10	24"x24"	WHITE AND GOLD ON BLUE	
	W20-100P	4	30"x24"	BLACK ON ORANGE	
	M3-2-024BL	4	24"x24"	WHITE ON BLUE	
	M3-4-024BL	6	24"x24"	WHITE ON BLUE	
	M5-1R-021BL	3	21"x15"	WHITE ON BLUE	
	M5-1L-021BL	5	21"x15"	WHITE ON BLUE	
	M6-3-021BL	2	21"x15"	WHITE ON BLUE	
	M4-8	20	24"x12"	BLACK ON ORANGE	
	M4-8a	3	24"x18"	BLACK ON ORANGE	

SIGN	SIGN NO.	QUANTITY	SIZE	COLOR
	M3-1	6	24"x24"	BLACK ON WHITE
	M3-3	4	24"x24"	BLACK ON WHITE
	M5-1R	4	21"x15"	BLACK ON WHITE
	M5-1L	5	21"x15"	BLACK ON WHITE
	M6-3	1	21"x15"	BLACK ON WHITE

ALL TRAFFIC CONTROL DEVICES SHALL CONFORM TO THE LATEST EDITION OF THE MINNESOTA MANUAL ON UNIFORM TRAFFIC CONTROL DEVICES, INCLUDING THE LATEST FIELD MANUAL FOR TEMPORARY TRAFFIC CONTROL ZONE LAYOUTS

ALL NECESSARY TRAFFIC CONTROL DEVICES AND DETOUR DEVICES ON THIS PROJECT SHALL BE THE RESPONSIBILITY OF THE CITY OF MARSHALL.

ALL TRAFFIC CONTROL DEVICES SHALL HAVE RETROREFLECTIVE SHEETING.

**MARSHALL** CITY ENGINEERS OFFICE  
 344 WEST MAIN STREET  
 MARSHALL, MINNESOTA  
 56258

Crazy Days

Detour Plan

DATE	REVISIONS
	DESCRIPTION

I HEREBY CERTIFY THAT THIS PLAN, SPECIFICATION OR REPORT WAS PREPARED BY ME OR UNDER MY DIRECT SUPERVISION AND THAT I AM A DULY LICENSED ENGINEER UNDER THE LAWS OF THE STATE OF MINNESOTA.

DATE \_\_\_\_\_ REGISTRATION NO. 41557

DATE 02/23/2022	S.P. NO.
DRAWN BY G.J.S.	SHEET NO. 1 of 1