
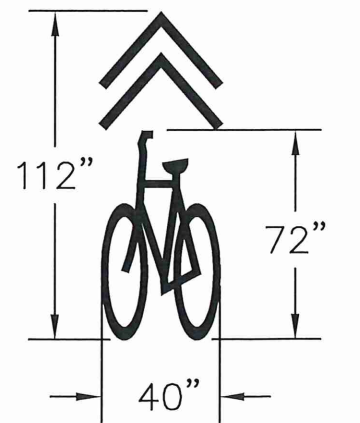



8' PARKING  
 14' DRIVE  
 14' DRIVE  
 8' PARKING

8' PARKING  
 14' DRIVE  
 14' DRIVE  
 8' PARKING

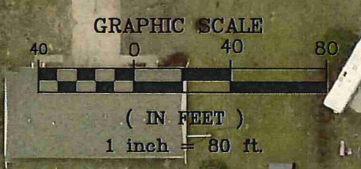

CENTER OF SHARROW TO BE  
 11' OFF CURB WHERE PARKING  
 IS ALLOWED AND 4' OFF CURB  
 WHERE THERE IS NO PARKING.



DESIGNED BY: _____	DATE	REVISIONS	INIT.
DRAWN BY: G.J.S.			
APPROVED BY: J.R.A.			
SCALE: 1"=80'			

  
**MARSHALL**  
 ENGINEERING DEPARTMENT  
 344 WEST MAIN STREET  
 MARSHALL, MINNESOTA  
 56258

SOUTH 4TH STREET  
 STRIPING SHEET

I HEREBY CERTIFY THAT THIS PLAN, SPECIFICATION  
 OR REPORT WAS PREPARED BY ME OR UNDER MY  
 DIRECT SUPERVISION AND THAT I AM A DULY  
 LICENSED ENGINEER UNDER THE LAWS OF THE STATE  
 OF MINNESOTA.  
 DATE \_\_\_\_\_ LICENSE NO. 53322

CITY PROJECT NO. ST	DATE 06/24/2022
STATE AID PROJECT NO. NA	SHEET NO. 10F 8

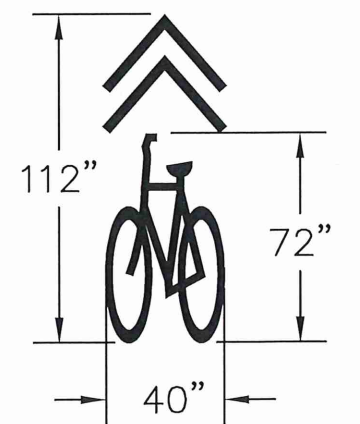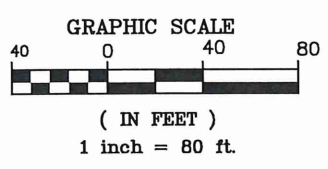

CENTER OF SHARROW TO BE 11' OFF CURB WHERE PARKING IS ALLOWED AND 4' OFF CURB WHERE THERE IS NO PARKING.

DESIGNED BY: \_\_\_\_\_  
 DRAWN BY: G.J.S.  
 APPROVED BY: J.R.A.  
 SCALE: 1"=80'

DATE	REVISIONS	INIT.




**ENGINEERING DEPARTMENT**  
 344 WEST MAIN STREET  
 MARSHALL, MINNESOTA  
 56258


SOUTH 4TH STREET  
 STRIPING SHEET

I HEREBY CERTIFY THAT THIS PLAN, SPECIFICATION OR REPORT WAS PREPARED BY ME OR UNDER MY DIRECT SUPERVISION AND THAT I AM A DULY LICENSED ENGINEER UNDER THE LAWS OF THE STATE OF MINNESOTA.  
 DATE \_\_\_\_\_ LICENSE NO. 53322

CITY PROJECT NO. ST	DATE 06/24/2022
STATE AID PROJECT NO. NA	SHEET NO. 2 OF 8

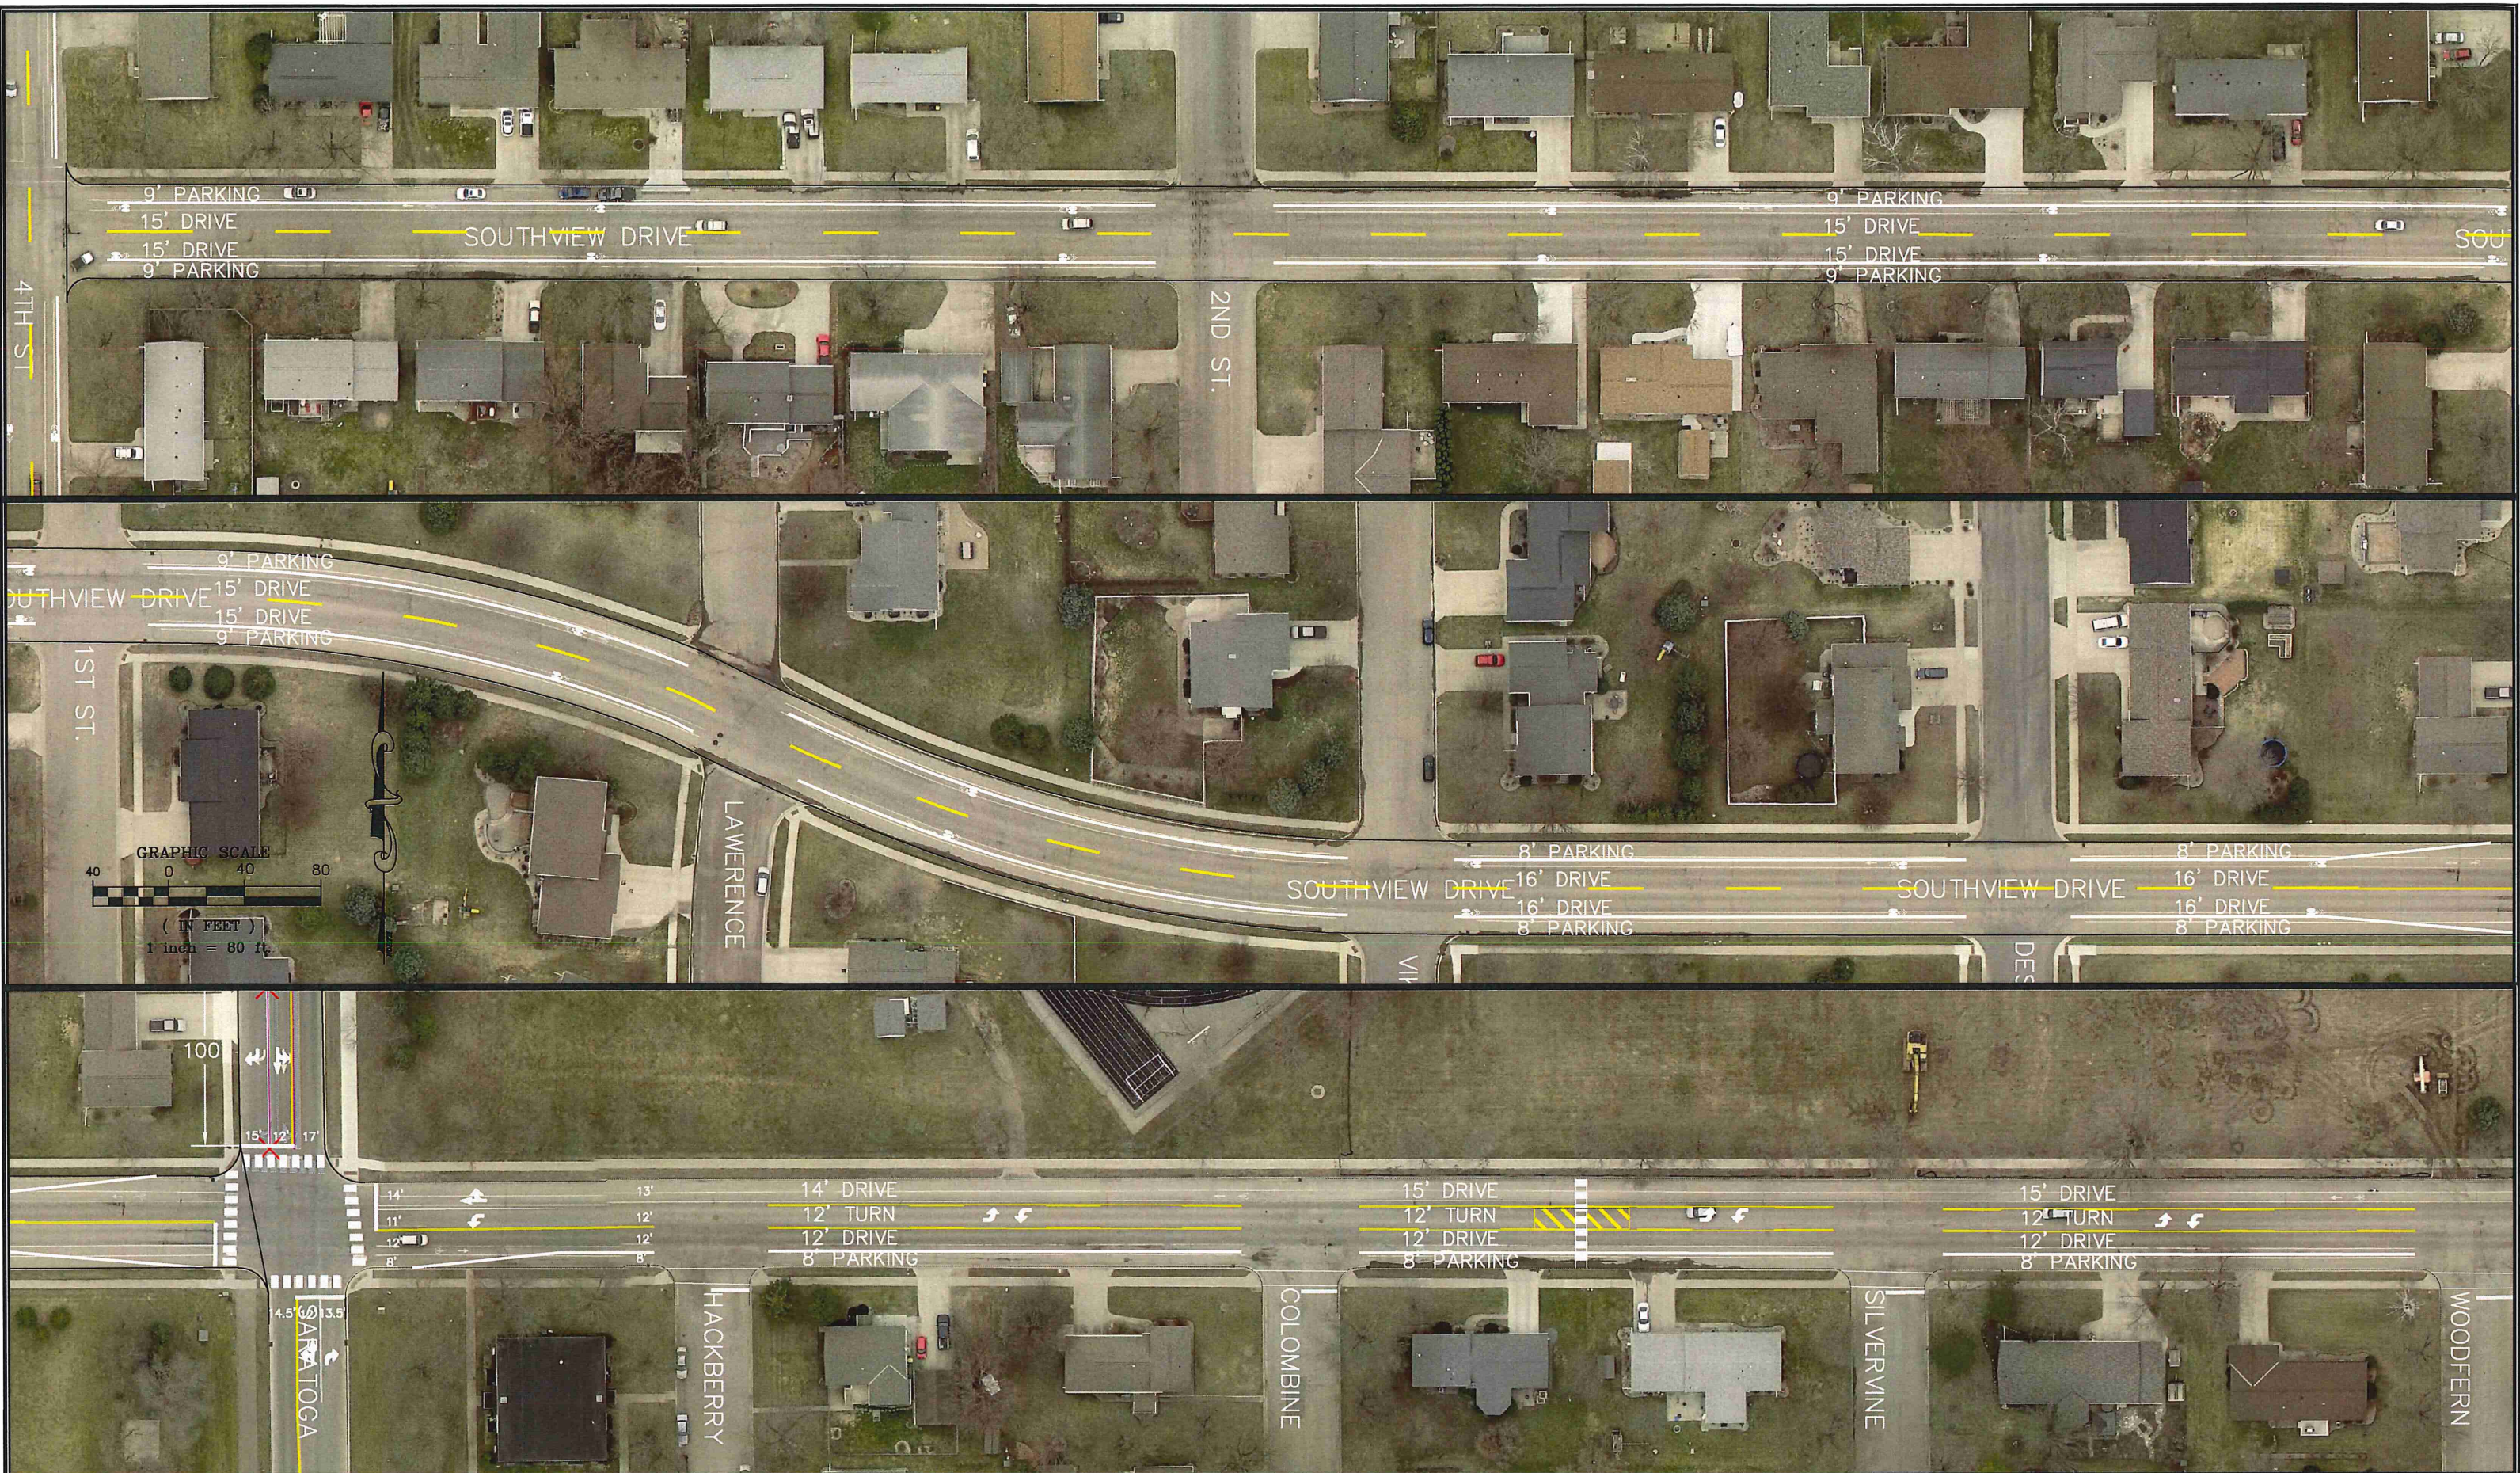

DESIGNED BY: _____	DATE	REVISIONS	INIT.
DRAWN BY: G.J.S.			
APPROVED BY: J.R.A.			
SCALE: 1"=80'			

  
**ENGINEERING DEPARTMENT**  
 344 WEST MAIN STREET  
 MARSHALL, MINNESOTA  
 56258  
**MARSHALL**




SOUTHVIEW

STRIPING SHEET

I HEREBY CERTIFY THAT THIS PLAN, SPECIFICATION OR REPORT WAS PREPARED BY ME OR UNDER MY DIRECT SUPERVISION AND THAT I AM A DULY LICENSED ENGINEER UNDER THE LAWS OF THE STATE OF MINNESOTA.

DATE \_\_\_\_\_ LICENSE NO. 53322

CITY PROJECT NO. ST	DATE 06/24/2022
STATE AID PROJECT NO. NA	SHEET NO. 3 OF 8

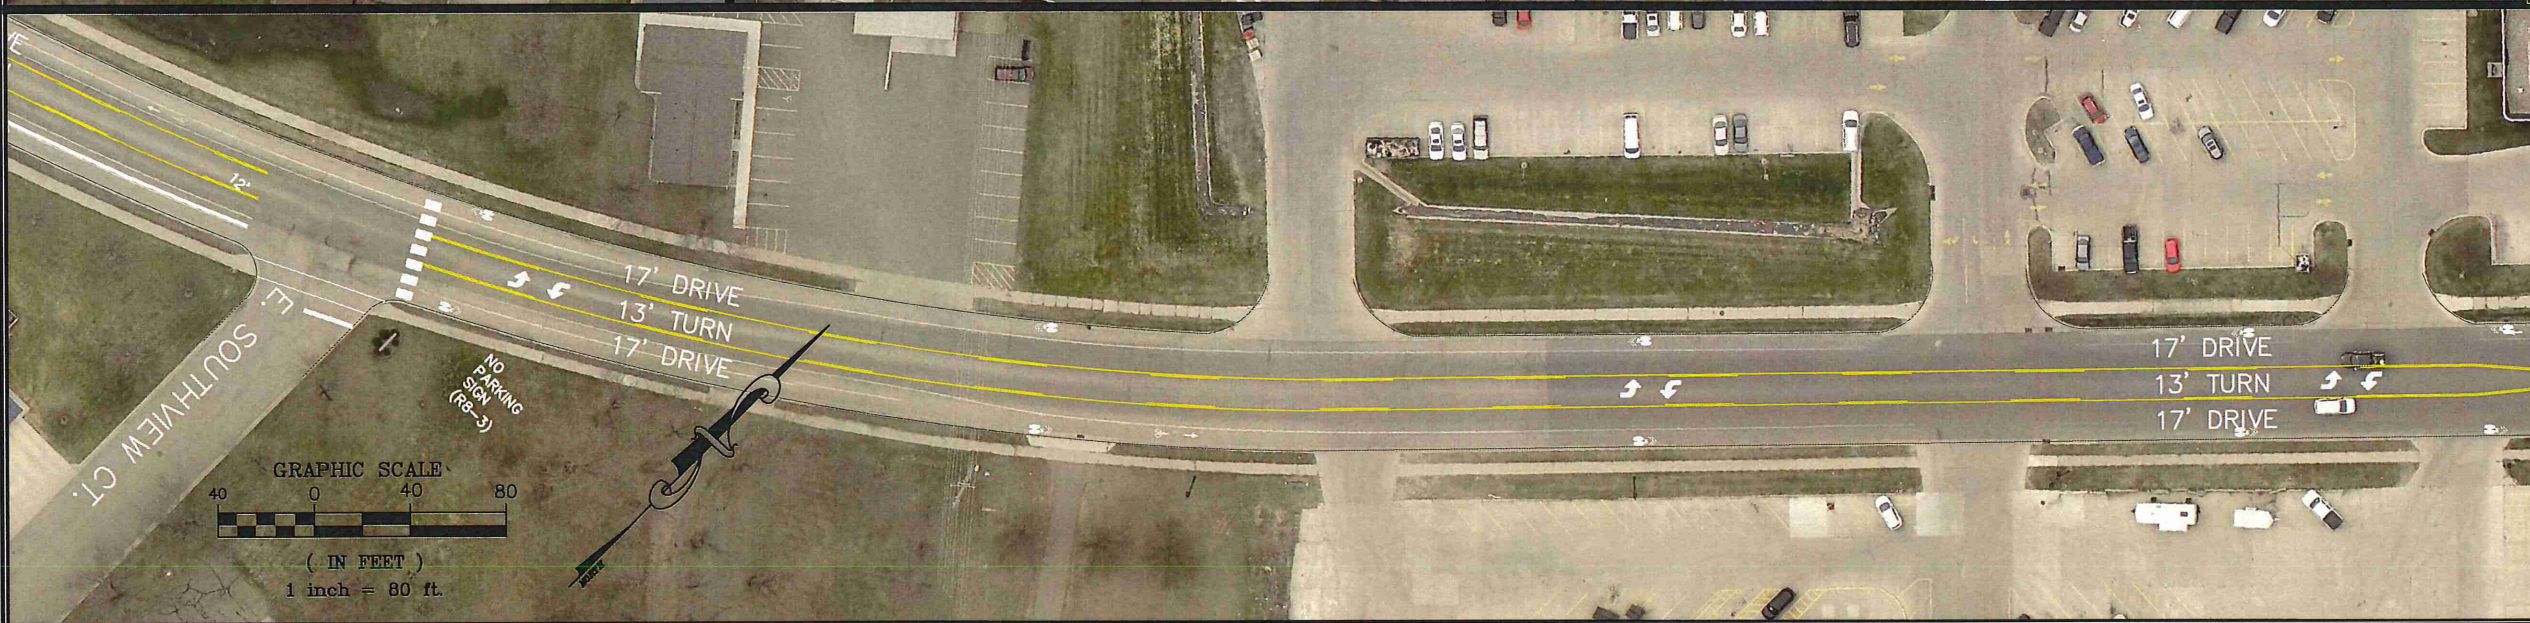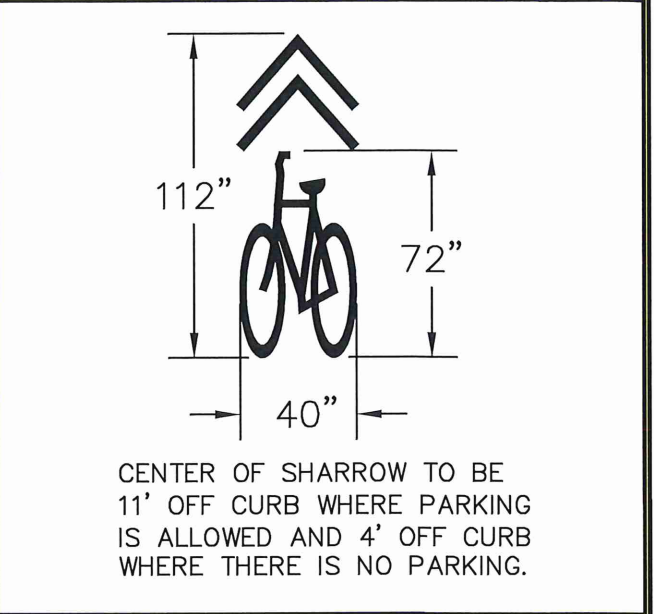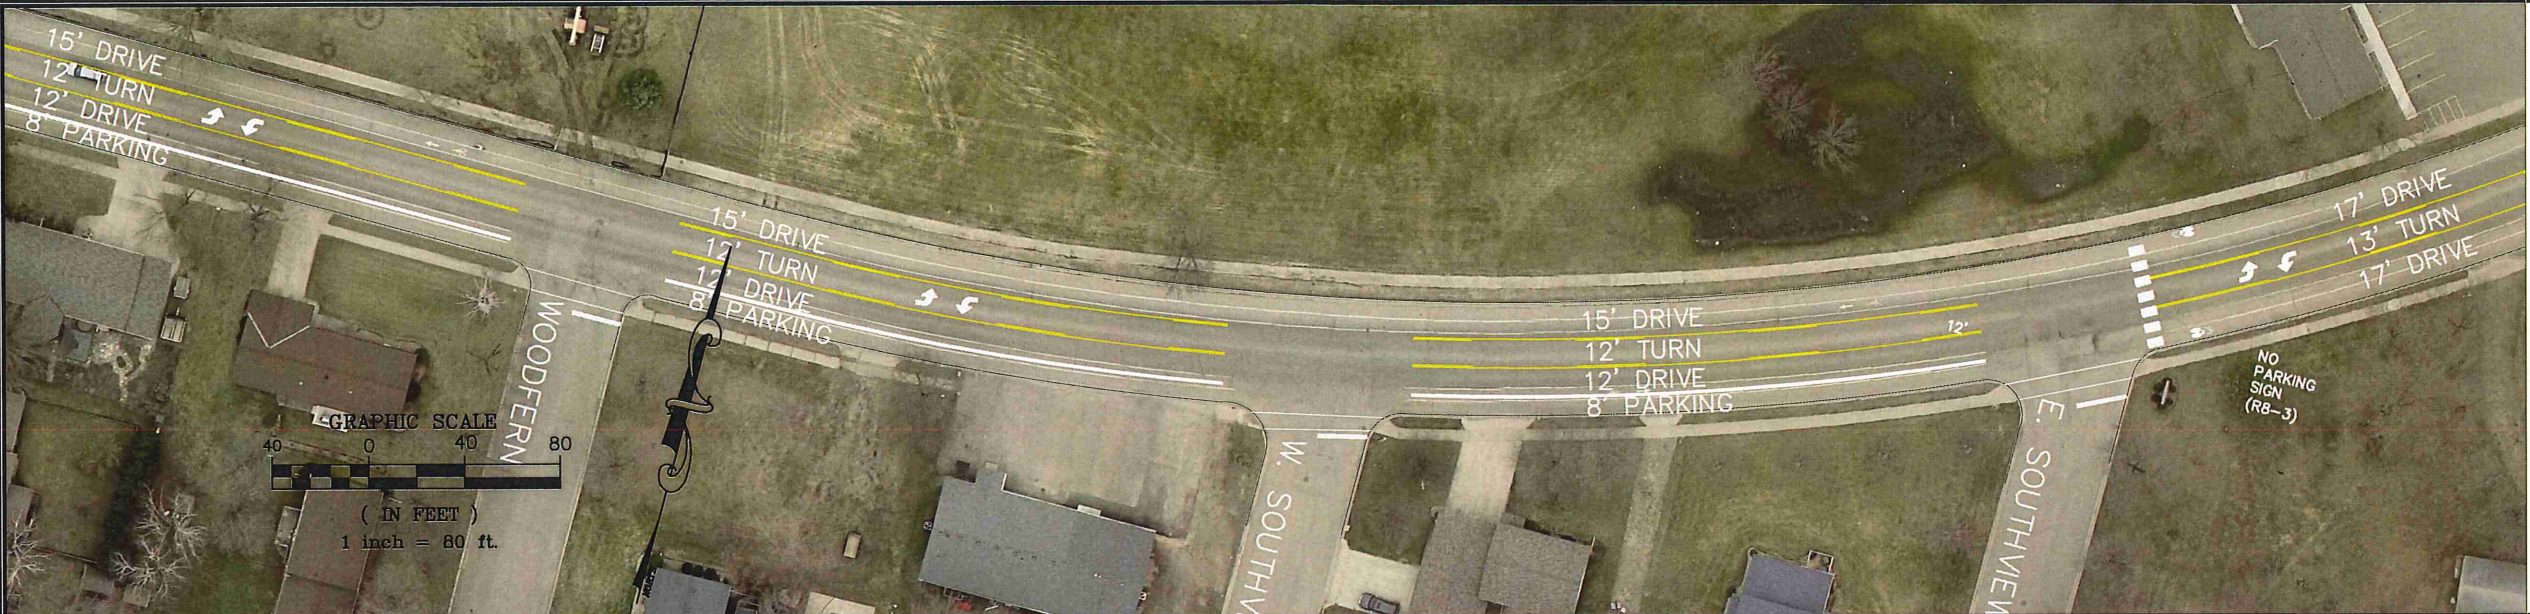


DESIGNED BY: _____	DATE	REVISIONS	INIT.
DRAWN BY: G.J.S.			
APPROVED BY: J.R.A.			
SCALE: 1"=80'			

  
**MARSHALL**  
 ENGINEERING DEPARTMENT  
 344 WEST MAIN STREET  
 MARSHALL, MINNESOTA  
 56258



SOUTHVIEW/ 4TH STREET  
 STRIPING SHEET

I HEREBY CERTIFY THAT THIS PLAN, SPECIFICATION OR REPORT WAS PREPARED BY ME OR UNDER MY DIRECT SUPERVISION AND THAT I AM A DULY LICENSED ENGINEER UNDER THE LAWS OF THE STATE OF MINNESOTA.  
 DATE \_\_\_\_\_ LICENSE NO. 53322

CITY PROJECT NO. ST	DATE 06/24/2022
STATE AID PROJECT NO. NA	SHEET NO. 4 OF 8

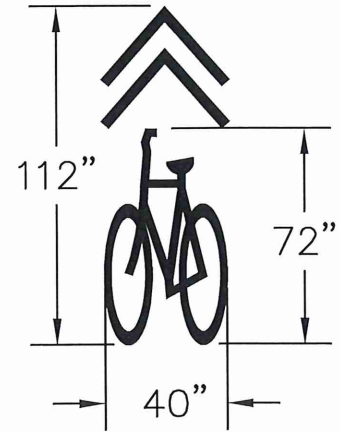

CENTER OF SHARROW TO BE 11' OFF CURB WHERE PARKING IS ALLOWED AND 4' OFF CURB WHERE THERE IS NO PARKING.

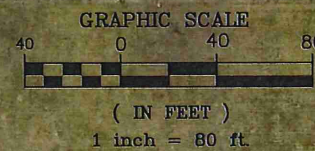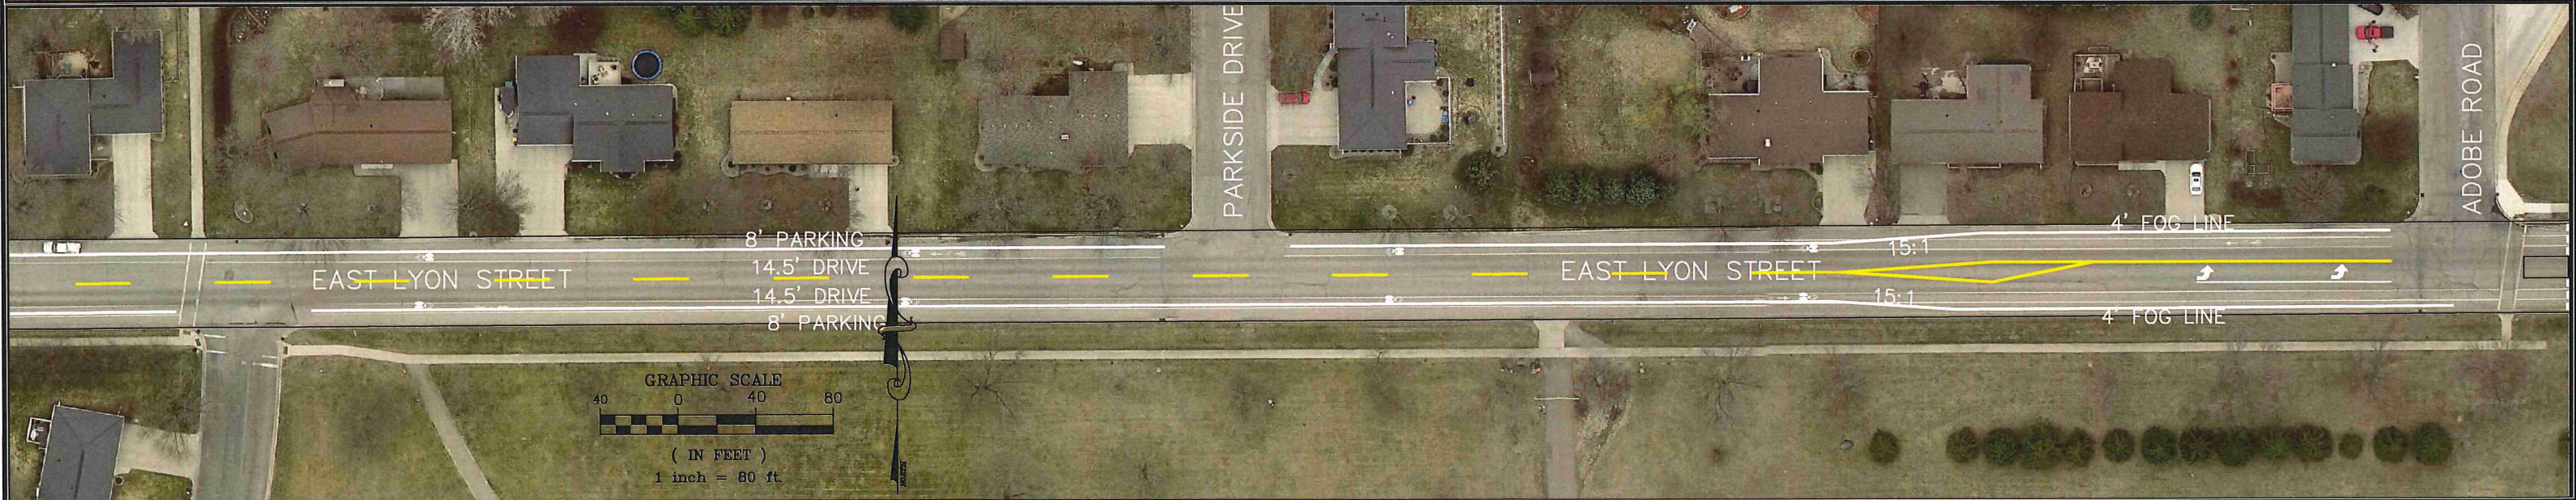

DESIGNED BY: _____	DATE	REVISIONS	INIT.
DRAWN BY: G.J.S.			
APPROVED BY: J.R.A.			
SCALE: 1"=80'			

**MARSHALL**

ENGINEERING DEPARTMENT  
 344 WEST MAIN STREET  
 MARSHALL, MINNESOTA  
 56258

LYON STREET  
 STRIPING SHEET

I HEREBY CERTIFY THAT THIS PLAN, SPECIFICATION OR REPORT WAS PREPARED BY ME OR UNDER MY DIRECT SUPERVISION AND THAT I AM A DULY LICENSED ENGINEER UNDER THE LAWS OF THE STATE OF MINNESOTA.

DATE \_\_\_\_\_ LICENSE NO. 53322

CITY PROJECT NO. ST	DATE 06/24/2022
STATE AID PROJECT NO. NA	SHEET NO. 5 OF 8



DESIGNED BY: \_\_\_\_\_  
 DRAWN BY: G.J.S.  
 APPROVED BY: J.R.A.  
 SCALE: 1"=80'



DATE	REVISIONS	INIT.

  
**MARSHALL**  
 ENGINEERING DEPARTMENT  
 344 WEST MAIN STREET  
 MARSHALL, MINNESOTA  
 56258

LYON STREET  
 STRIPING SHEET

I HEREBY CERTIFY THAT THIS PLAN, SPECIFICATION OR REPORT WAS PREPARED BY ME OR UNDER MY DIRECT SUPERVISION AND THAT I AM A DULY LICENSED ENGINEER UNDER THE LAWS OF THE STATE OF MINNESOTA.  
 DATE: \_\_\_\_\_ LICENSE NO. 53322

CITY PROJECT NO. ST  
 STATE AID PROJECT NO. NA  
 DATE 06/24/2022  
 SHEET NO. 6 OF 8

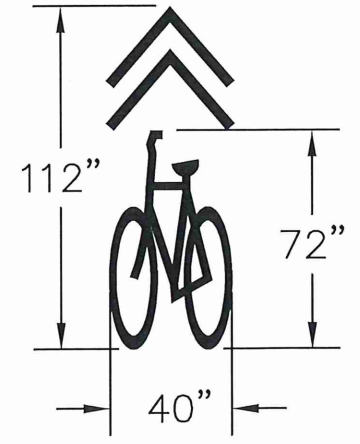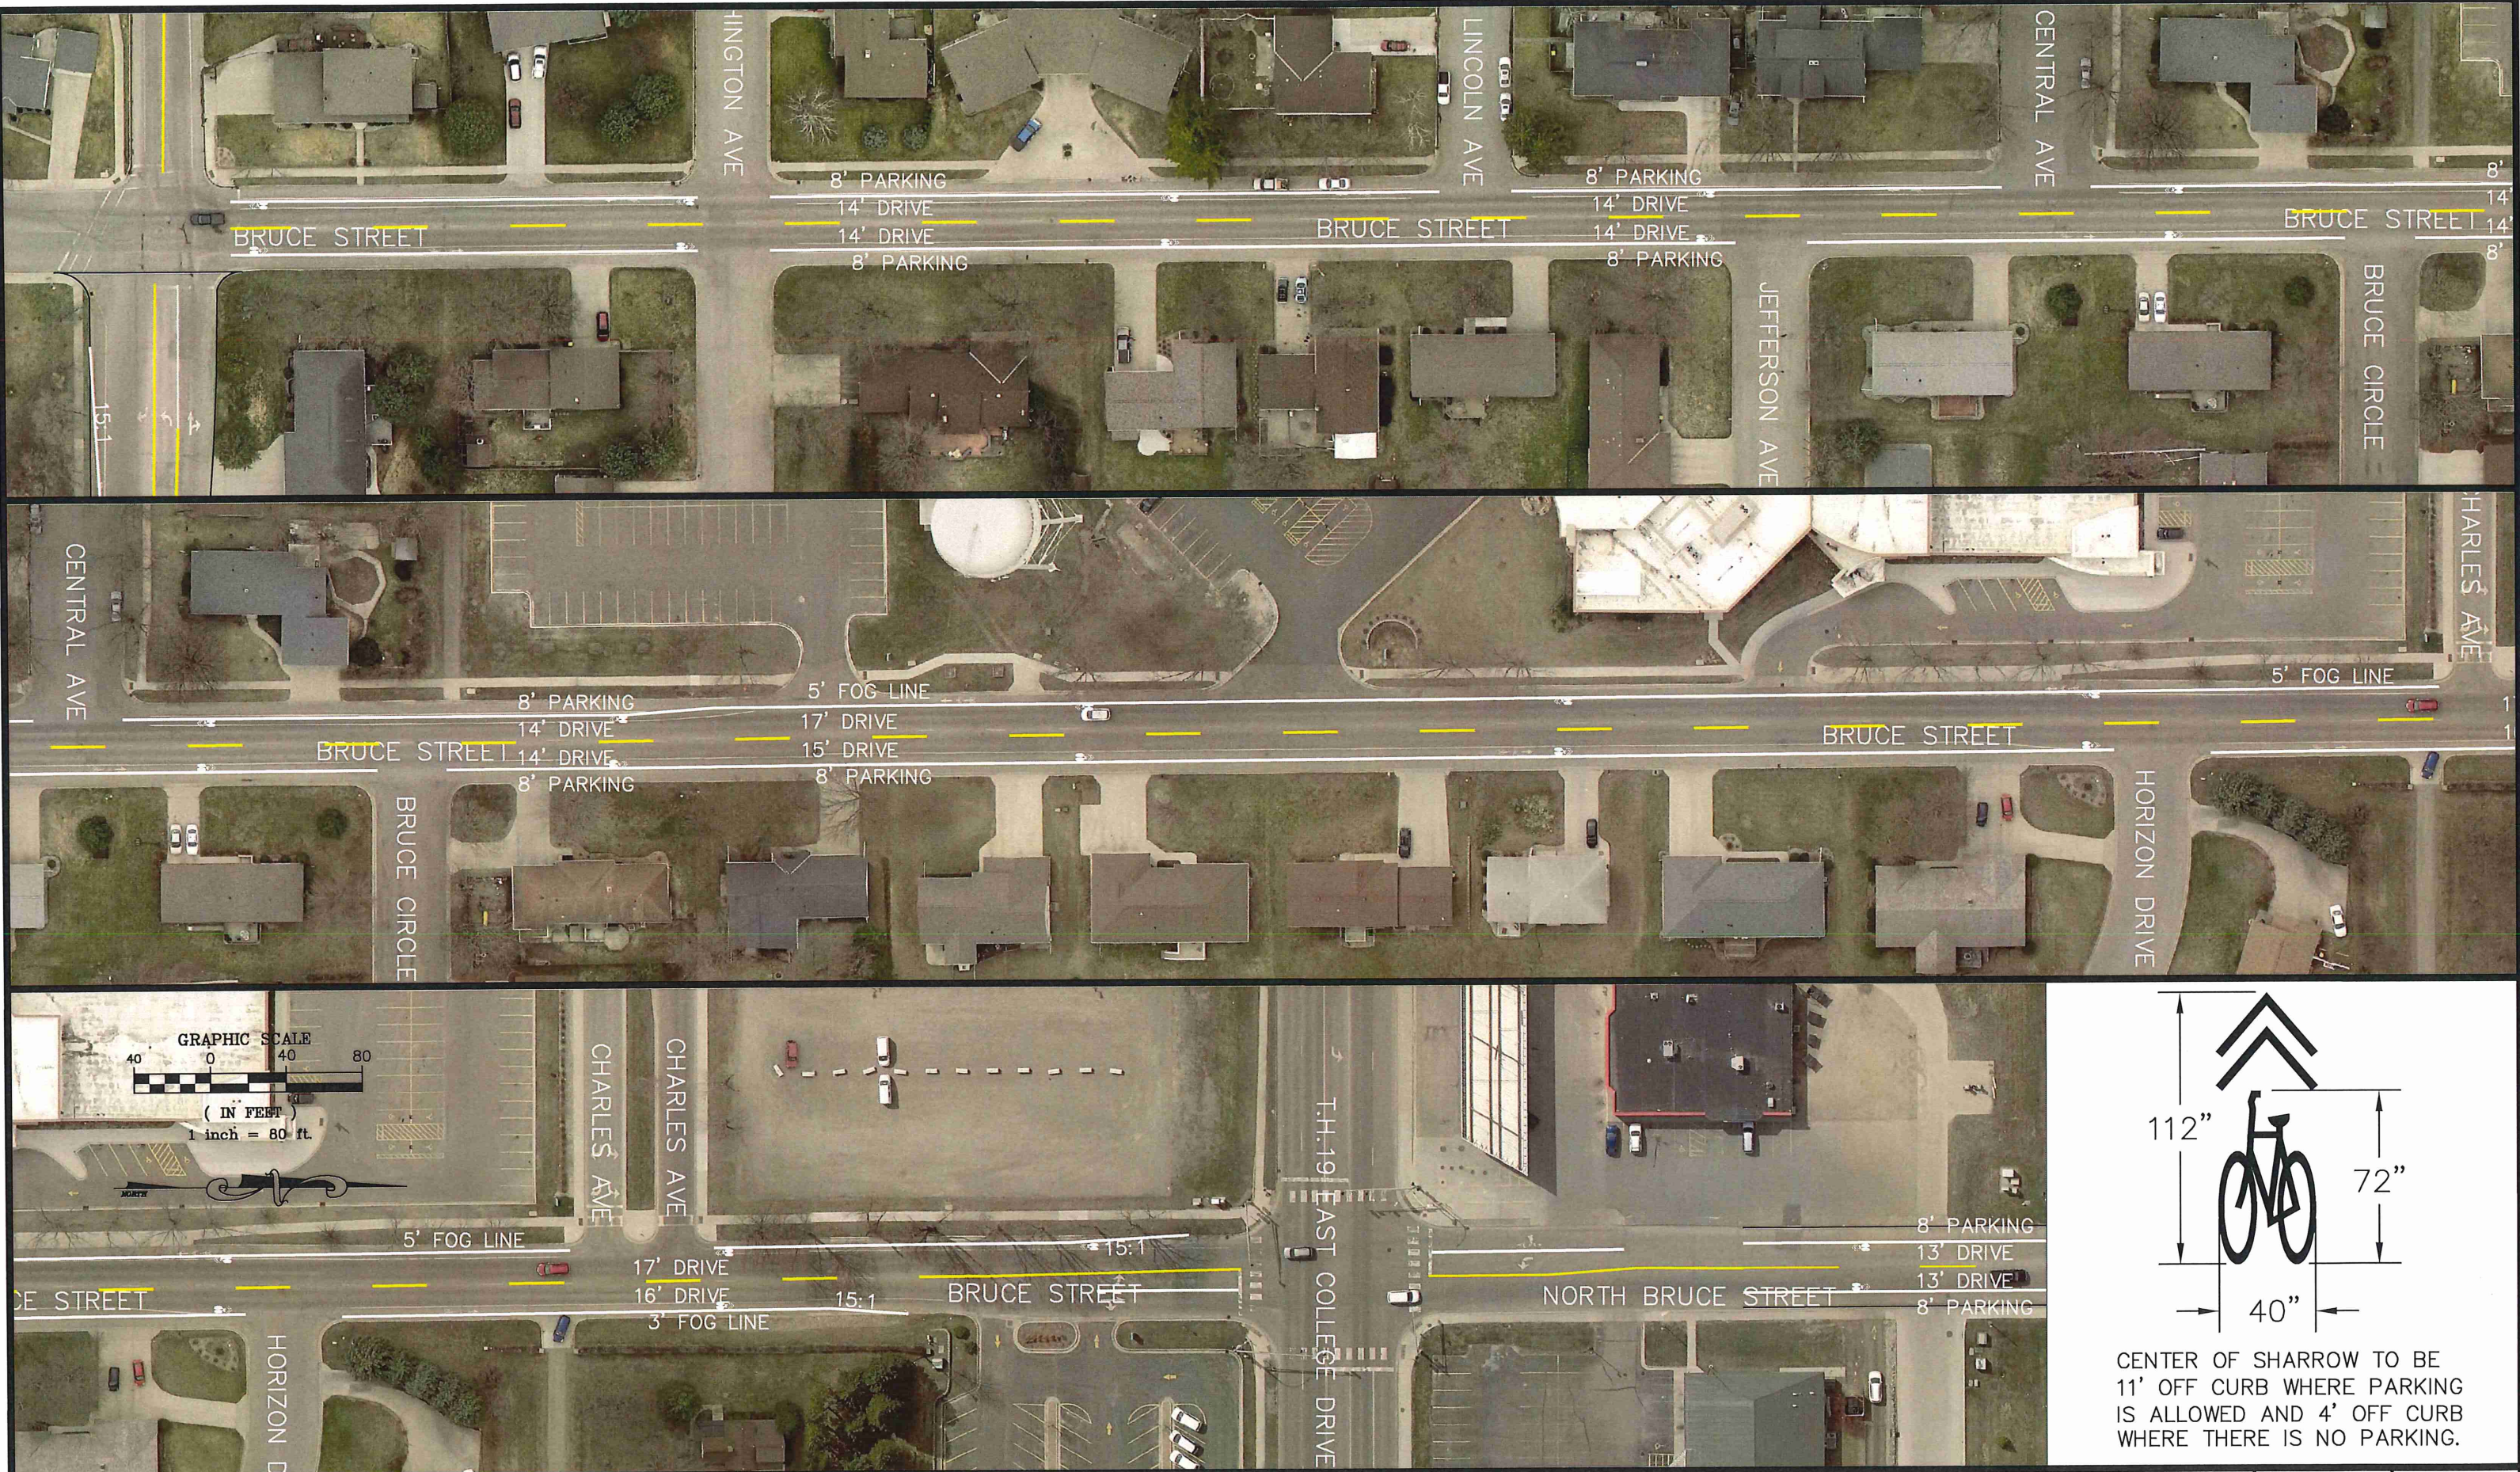

CENTER OF SHARROW TO BE 11' OFF CURB WHERE PARKING IS ALLOWED AND 4' OFF CURB WHERE THERE IS NO PARKING.



DESIGNED BY: _____	DATE	REVISIONS	INIT.
DRAWN BY: G.J.S.			
APPROVED BY: J.R.A.			
SCALE: 1"=80'			

  
**ENGINEERING DEPARTMENT**  
 344 WEST MAIN STREET  
 MARSHALL, MINNESOTA  
 56258  
**MARSHALL**

**BRUCE STREET**  
 STRIPING SHEET


I HEREBY CERTIFY THAT THIS PLAN, SPECIFICATION OR REPORT WAS PREPARED BY ME OR UNDER MY DIRECT SUPERVISION AND THAT I AM A DULY LICENSED ENGINEER UNDER THE LAWS OF THE STATE OF MINNESOTA.  
 DATE \_\_\_\_\_ LICENSE NO. 53322

CITY PROJECT NO. ST	DATE 06/24/2022
STATE AID PROJECT NO. NA	SHEET NO. 7 OF 8

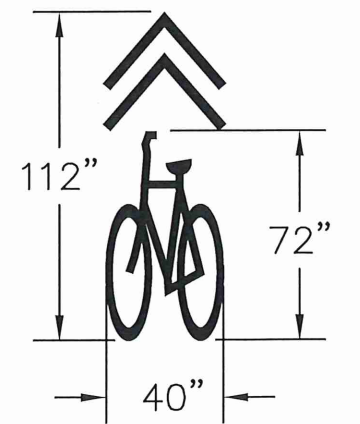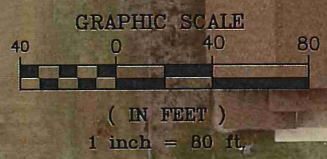

CENTER OF SHARROW TO BE 11' OFF CURB WHERE PARKING IS ALLOWED AND 4' OFF CURB WHERE THERE IS NO PARKING.

DESIGNED BY: _____	DATE	REVISIONS	INIT.
DRAWN BY: G.J.S.			
APPROVED BY: J.R.A.			
SCALE: 1"=80'			

  
**ENGINEERING DEPARTMENT**  
 344 WEST MAIN STREET  
 MARSHALL, MINNESOTA  
 56258  
**MARSHALL**

**JEWETT STREET**  
**STRIPING SHEET**

I HEREBY CERTIFY THAT THIS PLAN, SPECIFICATION OR REPORT WAS PREPARED BY ME OR UNDER MY DIRECT SUPERVISION AND THAT I AM A DULY LICENSED ENGINEER UNDER THE LAWS OF THE STATE OF MINNESOTA.  
 DATE \_\_\_\_\_ LICENSE NO. 53322

CITY PROJECT NO. ST	DATE 06/24/2022
STATE AID PROJECT NO. NA	SHEET NO. 8 OF 8