


# CITY OF MARSHALL, MINNESOTA

## Construction Plans for Bituminous Overlays & Pedestrian Ramp Improvements within the City of Marshall

# INDEX

### Legend

- ALIGNMENT STATIONS
- EXISTING GAS LINE
- EXISTING COMMUNICATION LINE
- EXISTING FIBER LINE
- EXISTING UNDERGROUND POWER
- EXISTING STREET LIGHT
- EXISTING CATCH BASIN
- EXISTING STORM MANHOLE
- EXISTING SANITARY MANHOLE
- EXISTING HYDRANT
- EXISTING WATER VALVE
- NEW CATCH BASIN
- NEW HYDRANT
- NEW WATER VALVE
- NEW SANITARY MANHOLE
- NEW STORM MANHOLE

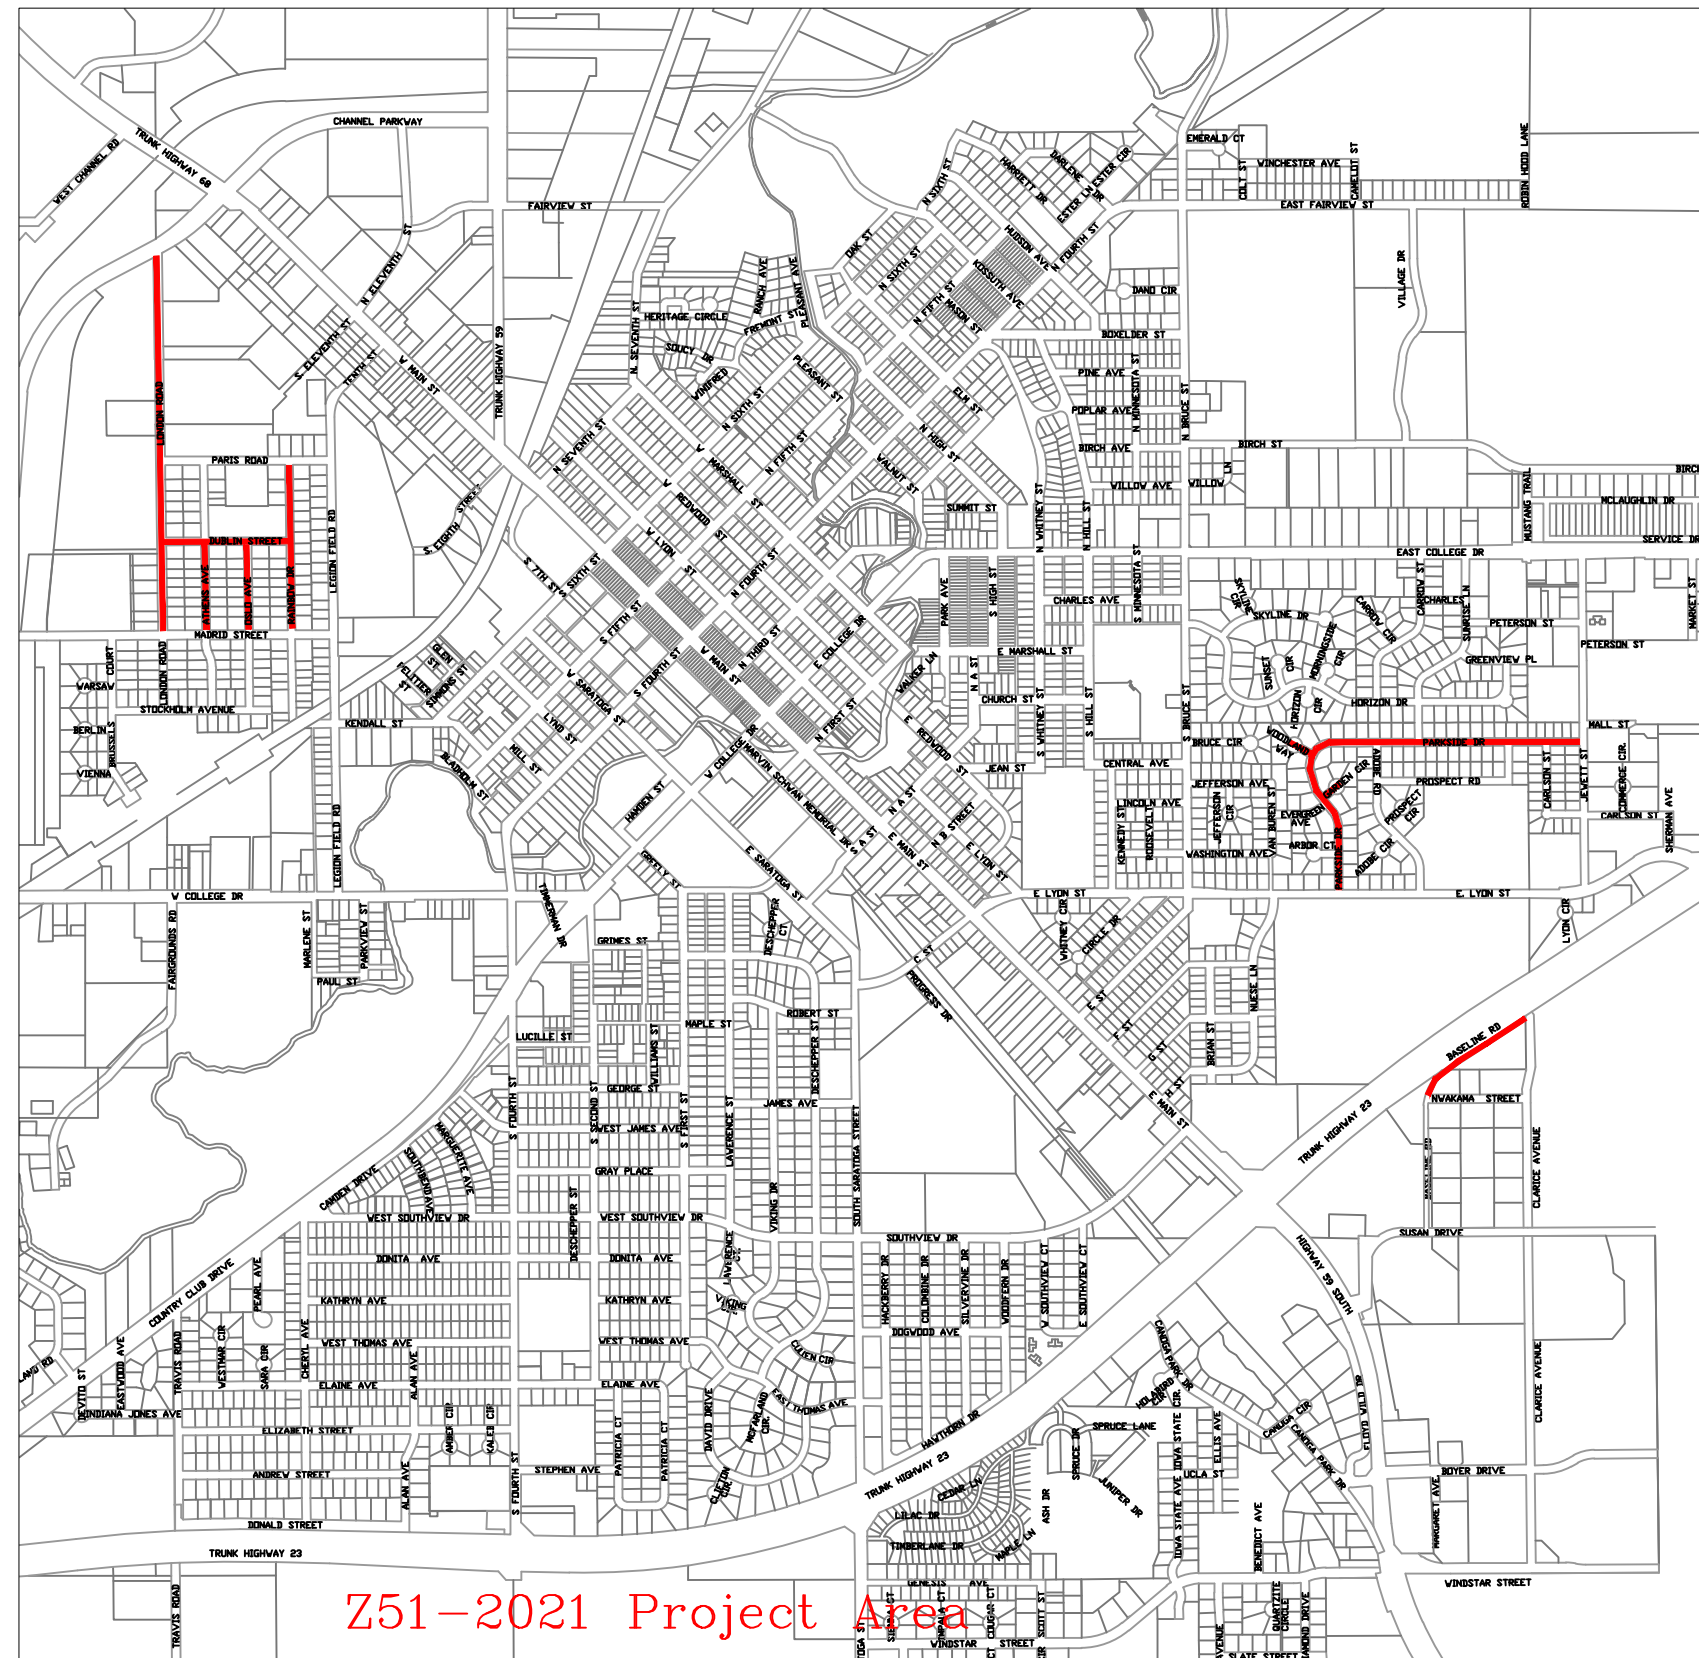

### SHEET NO. DESCRIPTION

1. TITLE SHEET
2. ESTIMATED QUANTITY SHEET
3. ADA QUANTITY TABLES
4. CONSTRUCTION NOTES SHEETS
5. DETAIL SHEETS
- 6-10. ADA PLAN SHEETS
- 11-20. MNDOT STANDARD PLAN SHEETS

### SPECIFICATION REFERENCE

THE 2018 EDITION OF THE MINNESOTA DEPARTMENT OF TRANSPORTATION "STANDARD SPECIFICATIONS FOR CONSTRUCTION" SHALL GOVERN.

ALL TRAFFIC CONTROL DEVICES SHALL CONFORM TO THE LATEST EDITION OF THE MINNESOTA MANUAL ON UNIFORM TRAFFIC CONTROL DEVICES, INCLUDING THE LATEST FIELD MANUAL FOR TEMPORARY TRAFFIC CONTROL ZONE LAYOUTS

THE CITY OF MARSHALL STANDARD SPECIFICATIONS AND SPECIAL PROVISIONS

I HEREBY CERTIFY THAT THIS PLAN WAS PREPARED BY ME OR UNDER MY DIRECT SUPERVISION AND THAT I AM A DULY LICENSED PROFESSIONAL ENGINEER UNDER THE LAWS OF THE STATE OF MINNESOTA.

APPROVED: CITY ENGINEER, MARSHALL MINNESOTA DATE: REG NO 53322

### ELECTED OFFICIALS

- ROBERT BYRNES, MAYOR
- STEVEN MEISTER, CITY COUNCIL
- JOHN DECRAMER, CITY COUNCIL
- JAMES LOZINSKI, CITY COUNCIL
- DONALD EDBLOM, CITY COUNCIL
- CRAIG SCHAFFER, CITY COUNCIL
- RUSS LABAT, CITY COUNCIL

### CITY OF MARSHALL STAFF

- SHARON HANSON, CITY ADMINISTRATOR
- ANNETTE STORM, DIRECTOR OF ADMINISTRATIVE SERVICES
- JASON ANDERSON, DIR. OF PUBLIC WORKS/CITY ENGINEER
- JESSIE DEHN, ASSISTANT CITY ENGINEER
- GEOFFREY STELTER, SENIOR ENGINEERING SPECIALIST
- JASON ROKEH, ENGINEERING SPECIALIST
- GREGG SWANSON, ENGINEERING SPECIALIST
- JERRED LEE, ENGINEERING SPECIALIST
- LONA RAE KONOLD, PUBLIC WORKS ADMIN. ASSISTANT
- ROBERT VANMOER, WASTEWATER TREATMENT SUPERINTENDENT



PLAN 1"=40'  
 PROFILE NA  
 INDEX MAP 1"=100'  
 GENERAL LAYOUT 1"=40'



NOT TO SCALE

REVISIONS	DATE	DRAWN BY
		JAR