


# CITY OF MARSHALL, MINNESOTA

## Construction Plans for Bituminous Overlays & Pedestrian Ramp Improvements within the City of Marshall

# INDEX

### Legend

- ALIGNMENT STATIONS
- EXISTING GAS LINE
- EXISTING COMMUNICATION LINE
- EXISTING FIBER LINE
- EXISTING UNDERGROUND POWER
- EXISTING STREET LIGHT
- EXISTING CATCH BASIN
- EXISTING STORM MANHOLE
- EXISTING SANITARY MANHOLE
- EXISTING HYDRANT
- EXISTING WATER VALVE
- NEW CATCH BASIN
- NEW HYDRANT
- NEW WATER VALVE
- NEW SANITARY MANHOLE
- NEW STORM MANHOLE

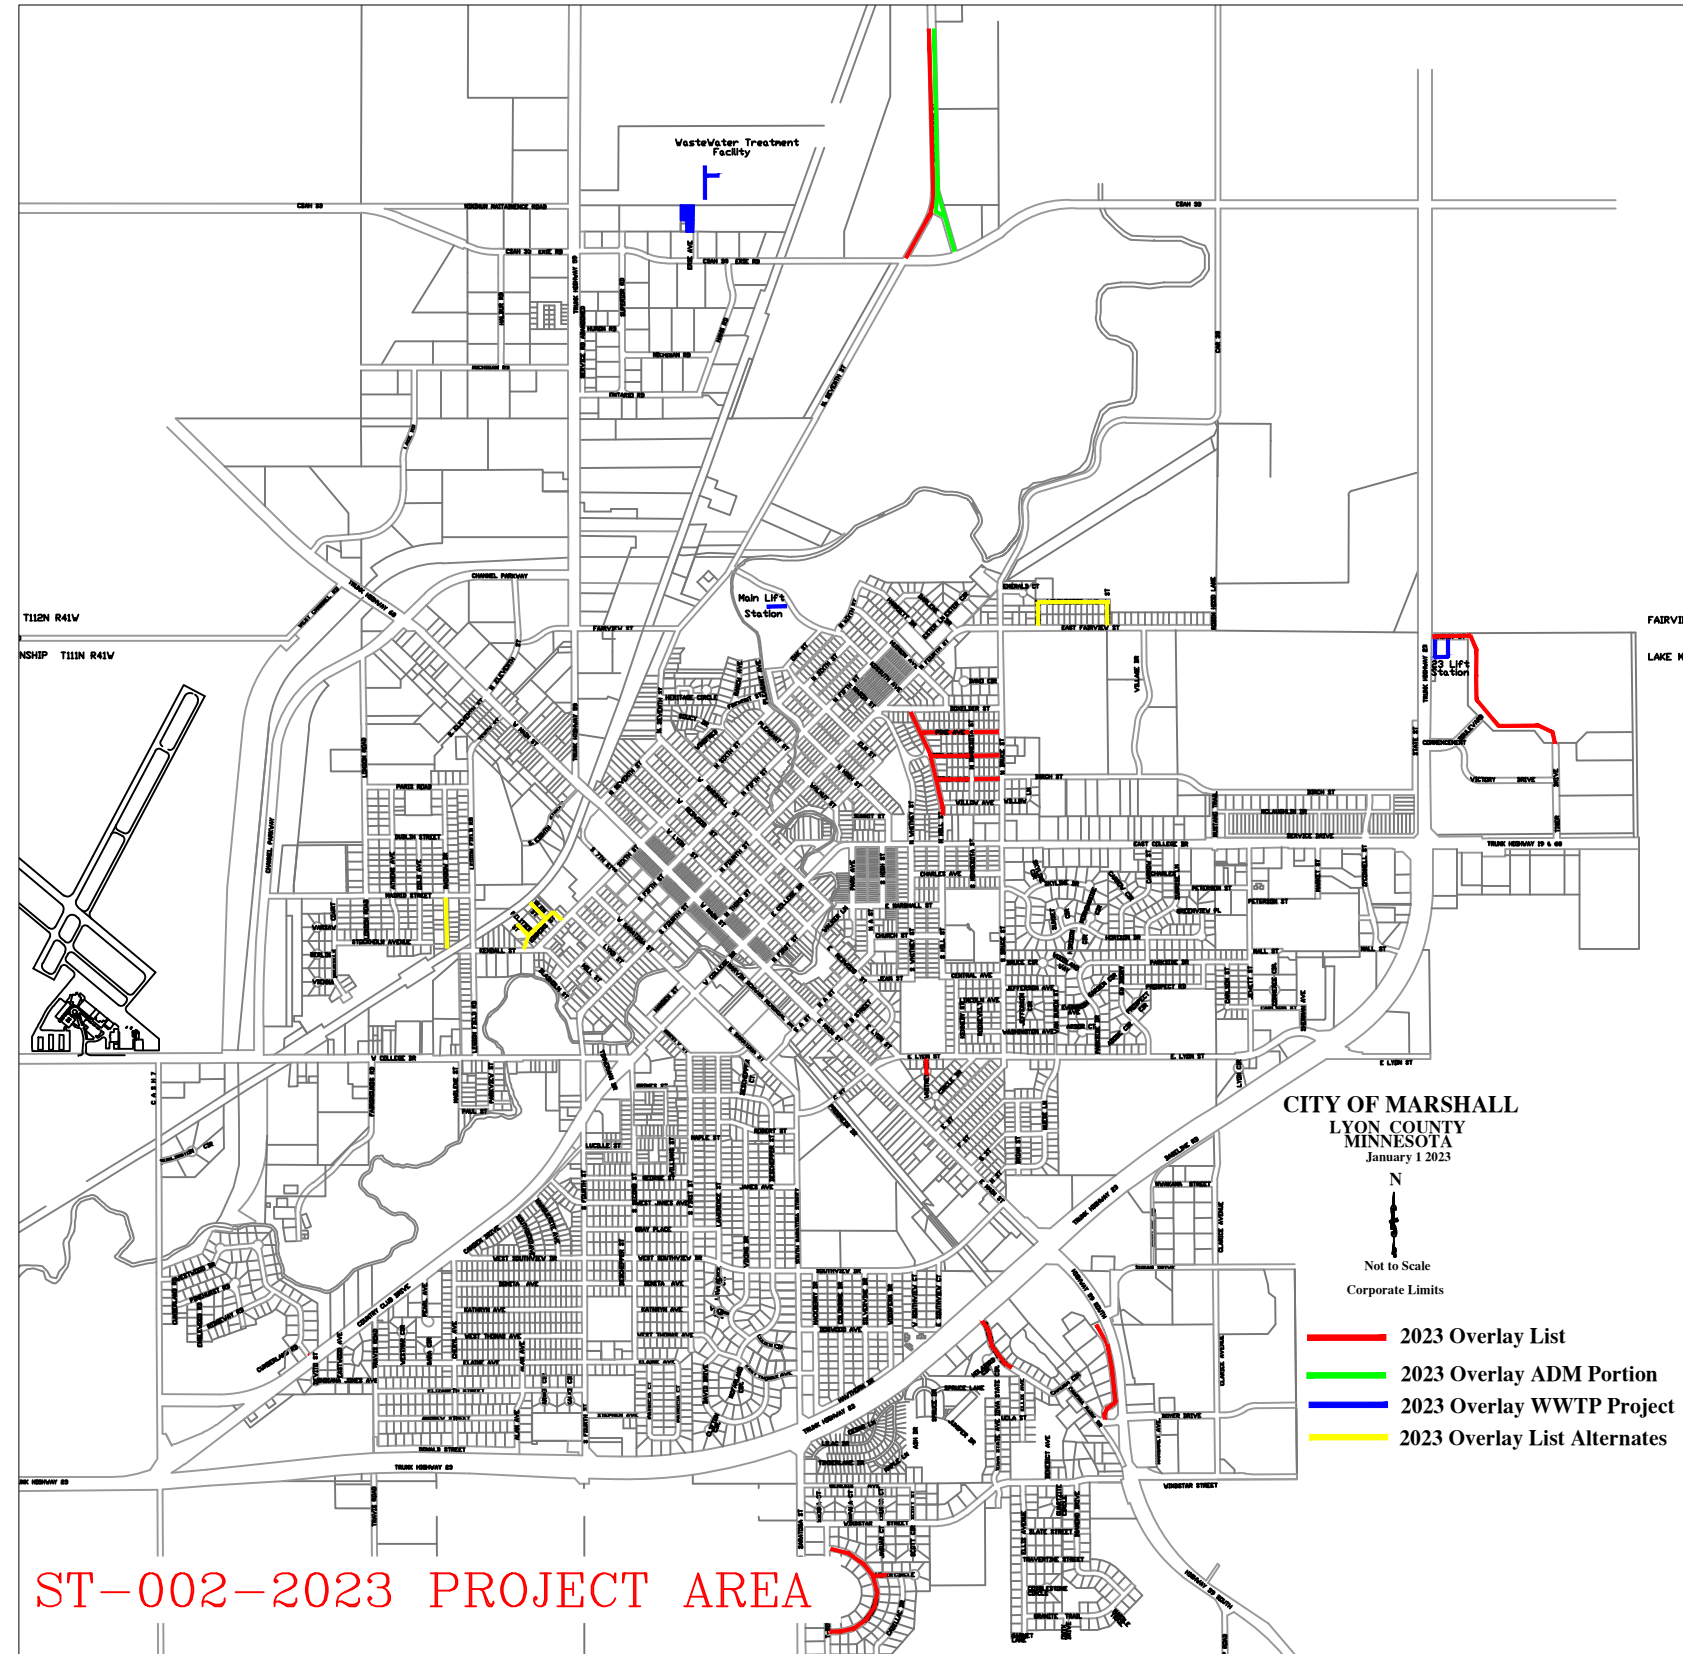

ST-002-2023 PROJECT AREA

### SHEET NO. DESCRIPTION

- 1. TITLE SHEET
- 2. ESTIMATED QUANTITY SHEET
- 3. ADA QUANTITY TABLES
- 4. CONSTRUCTION NOTES SHEETS
- 5. DETAIL SHEETS
- 6-10. ADA PLAN SHEETS
- 11-20. MNDOT STANDARD PLAN SHEETS

### SPECIFICATION REFERENCE

THE 2020 EDITION OF THE MINNESOTA DEPARTMENT OF TRANSPORTATION "STANDARD SPECIFICATIONS FOR CONSTRUCTION" AND THE SUPPLEMENTAL SPECIFICATIONS DATED SEPTEMBER 2022 SHALL GOVERN

ALL TRAFFIC CONTROL DEVICES SHALL CONFORM TO THE LATEST EDITION OF THE MINNESOTA MANUAL ON UNIFORM TRAFFIC CONTROL DEVICES, INCLUDING THE LATEST FIELD MANUAL FOR TEMPORARY TRAFFIC CONTROL ZONE LAYOUTS.

THE CITY OF MARSHALL STANDARD SPECIFICATIONS AND SPECIAL PROVISIONS.

I HEREBY CERTIFY THAT THIS PLAN WAS PREPARED BY ME OR UNDER MY DIRECT SUPERVISION AND THAT I AM A DULY LICENSED PROFESSIONAL ENGINEER UNDER THE LAWS OF THE STATE OF MINNESOTA.

APPROVED: CITY ENGINEER, MARSHALL MINNESOTA DATE \_\_\_\_\_  
REG NO 53322

### ELECTED OFFICIALS

- ROBERT BYRNES, MAYOR
- STEVEN MEISTER, CITY COUNCIL
- JOHN ALCORN, CITY COUNCIL
- JAMES LOZINSKI, CITY COUNCIL
- AMANDA SCHROEDER, CITY COUNCIL
- CRAIG SCHAFER, CITY COUNCIL
- SEE MOUA-LESKE, CITY COUNCIL

### CITY OF MARSHALL STAFF

- SHARON HANSON, CITY ADMINISTRATOR
- JASON ANDERSON, DIR. OF PUBLIC WORKS/CITY ENGINEER
- GEOFFREY STELTER, SENIOR ENGINEERING SPECIALIST
- JASON ROKEH, ENGINEERING SPECIALIST
- GREGG SWANSON, ENGINEERING SPECIALIST
- JERRED LEE, ENGINEERING SPECIALIST
- LONA RAE KONOLD, PUBLIC WORKS ADMIN. ASSISTANT
- SCOTT TRUEDSON, WASTEWATER TREATMENT SUPERINTENDENT



SCALES  
 PLAN 1"=20'  
 PROFILE NA  
 INDEX MAP 1"=100'  
 GENERAL LAYOUT 1"=20'

NOT TO SCALE

REVISIONS	DATE	DRAWN BY
		JAR