



STATE OF MINNESOTA
CITY OF MARSHALL

Legend

- ALIGNMENT STATIONS 10
- EXISTING GAS LINE
- EXISTING COMMUNICATION LINE
- EXISTING FIBER LINE
- EXISTING UNDERGROUND POWER
- EXISTING STREET LIGHT
- EXISTING CATCH BASIN
- EXISTING STORM MANHOLE
- EXISTING SANITARY MANHOLE
- EXISTING HYDRANT
- EXISTING WATER VALVE
- NEW STORM MANHOLE

Construction Plans for Z78 – Storm Structure Outfall Improvements
Plans Include the Contruction of Two Stormwater Manholes, and One In–line Check Valve.

Work to Take Place at Two Locations. The First is on the West ROW of South Saratoga Street,
485 Feet South of Continental Street.
SECTION 16 T111N, R41W
The Second Location is Along the North Bank of the Redwood River Diversion Channel,
775 Feet East of TH59.
SECTION 33 T112N, R41W

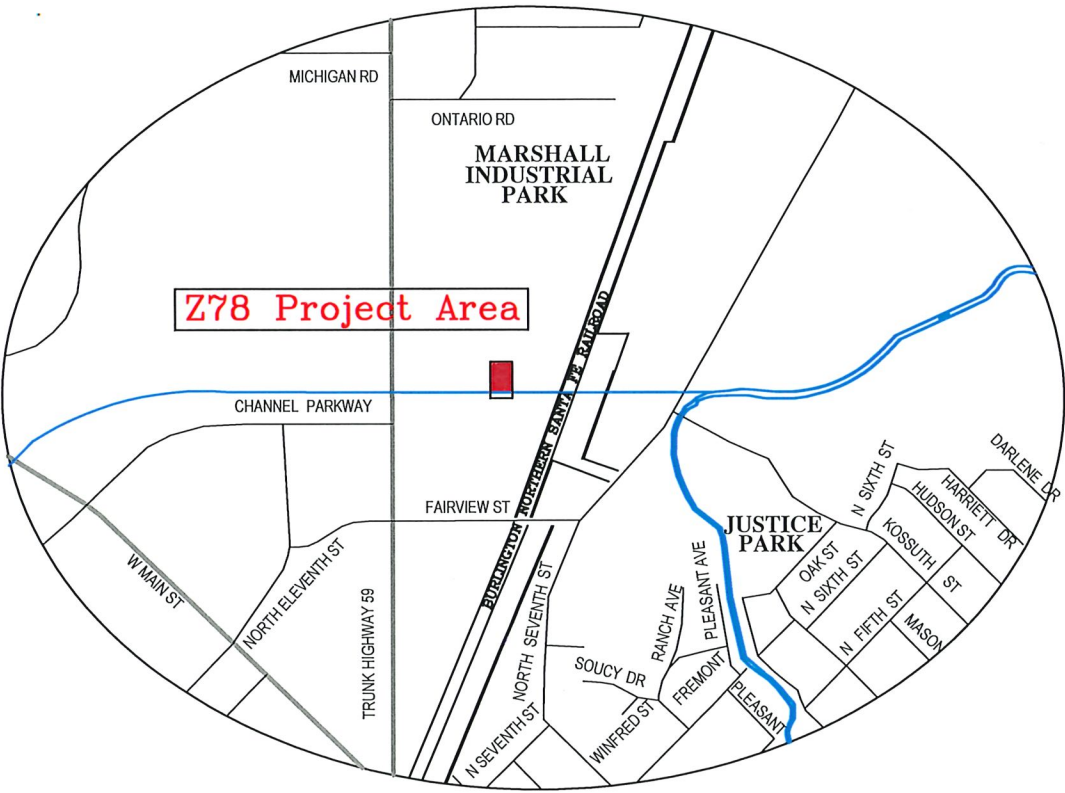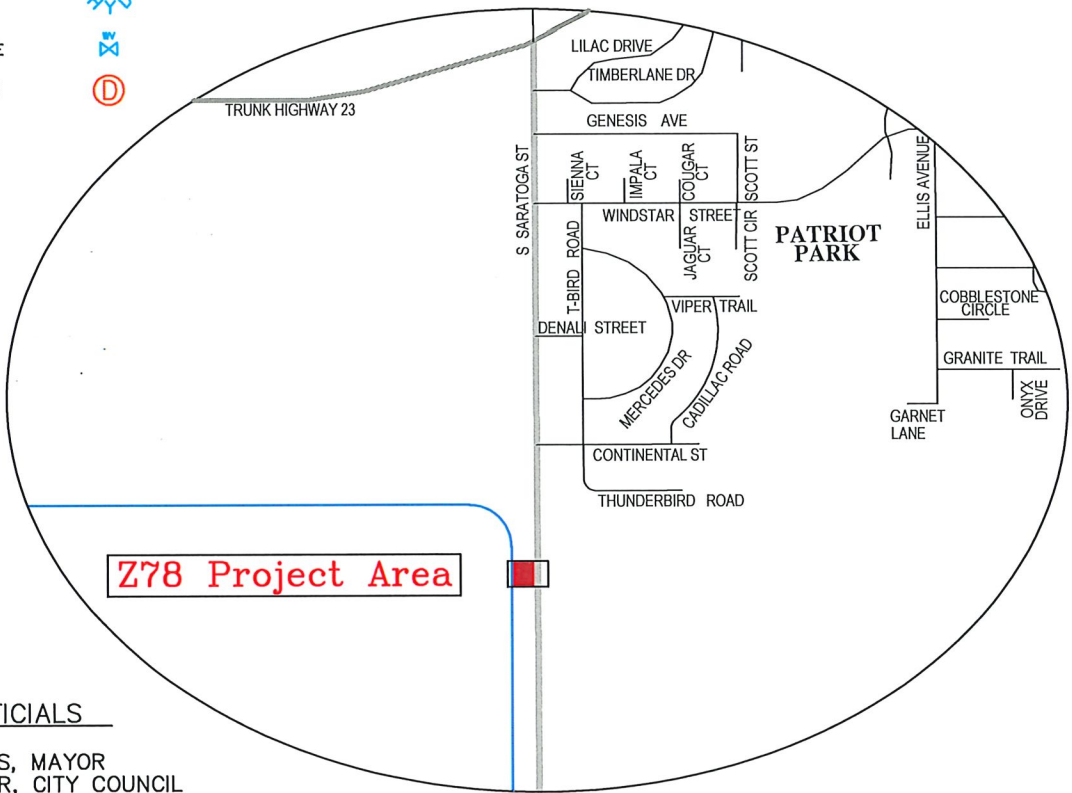

ELECTED OFFICIALS

ROBERT BYRNES, MAYOR
STEVEN MEISTER, CITY COUNCIL
JOHN DECRAMER, CITY COUNCIL
JAMES LOZINSKI, CITY COUNCIL
GLENN BAYERKOHLE, CITY COUNCIL
CRAIG SCHAFER, CITY COUNCIL
RUSS LABAT, CITY COUNCIL

CITY OF MARSHALL STAFF

SHARON HANSON, CITY ADMINISTRATOR
ANNETTE STORM, DIRECTOR OF ADMINISTRATIVE SERVICES
KARLA, DROWN, FINANCE DIRECTOR
JASON ANDERSON, DIRECTOR OF PUBLIC WORKS/CITY ENGINEER
GEOFFREY STELTER, SENIOR ENGINEERING SPECIALIST
JASON ROKEH, ENGINEERING SPECIALIST
GREGG SWANSON, ENGINEERING SPECIALIST
JERRED LEE, ENGINEERING TECHNICIAN
LONA RAE KONOLD, PUBLIC WORKS ADMIN. ASSISTANT
ROBERT VANMOER, WASTEWATER TREATMENT SUPERINTENDENT

SCALES

PLAN 1"=50'
PROFILE 1"=5'
INDEX MAP 1"=100'
GENERAL LAYOUT 1"=50'



City of Marshall Proj. No. Z78

INDEX

SHEET NO. DESCRIPTION

1. TITLE
2. ESTIMATED QUANTITIES/NOTES
- 3-4. SWPPP
5. CONSTRUCTION DETAILS
6. PLAN & PROFILE

SPECIFICATION REFERENCE

THE 2018 EDITION OF THE MINNESOTA DEPARTMENT OF TRANSPORTATION
"STANDARD SPECIFICATIONS FOR CONSTRUCTION" SHALL GOVERN.

ALL TRAFFIC CONTROL DEVICES SHALL CONFORM TO THE
LATEST EDITION OF THE MINNESOTA MANUAL ON UNIFORM
TRAFFIC CONTROL DEVICES, INCLUDING THE LATEST FIELD MANUAL
FOR TEMPORARY TRAFFIC CONTROL ZONE LAYOUTS

THE CITY OF MARSHALL STANDARD SPECIFICATIONS AND SPECIAL PROVISIONS

I HEREBY CERTIFY THAT THIS PLAN WAS PREPARED BY ME OR UNDER MY
DIRECT SUPERVISION AND THAT I AM A DULY LICENSED PROFESSIONAL
ENGINEER UNDER THE LAWS OF THE STATE OF MINNESOTA.

APPROVED: CITY ENGINEER, MARSHALL MINNESOTA DATE REG NO 53322

| REVISIONS | DATE | DRAWN BY |
|-----------|------|----------|
| | | JRL |
| | | |
| | | |

Sheet No. 1 of 6