




# Existing Typical Section

South Whitney Street  
1+25 to 17+00

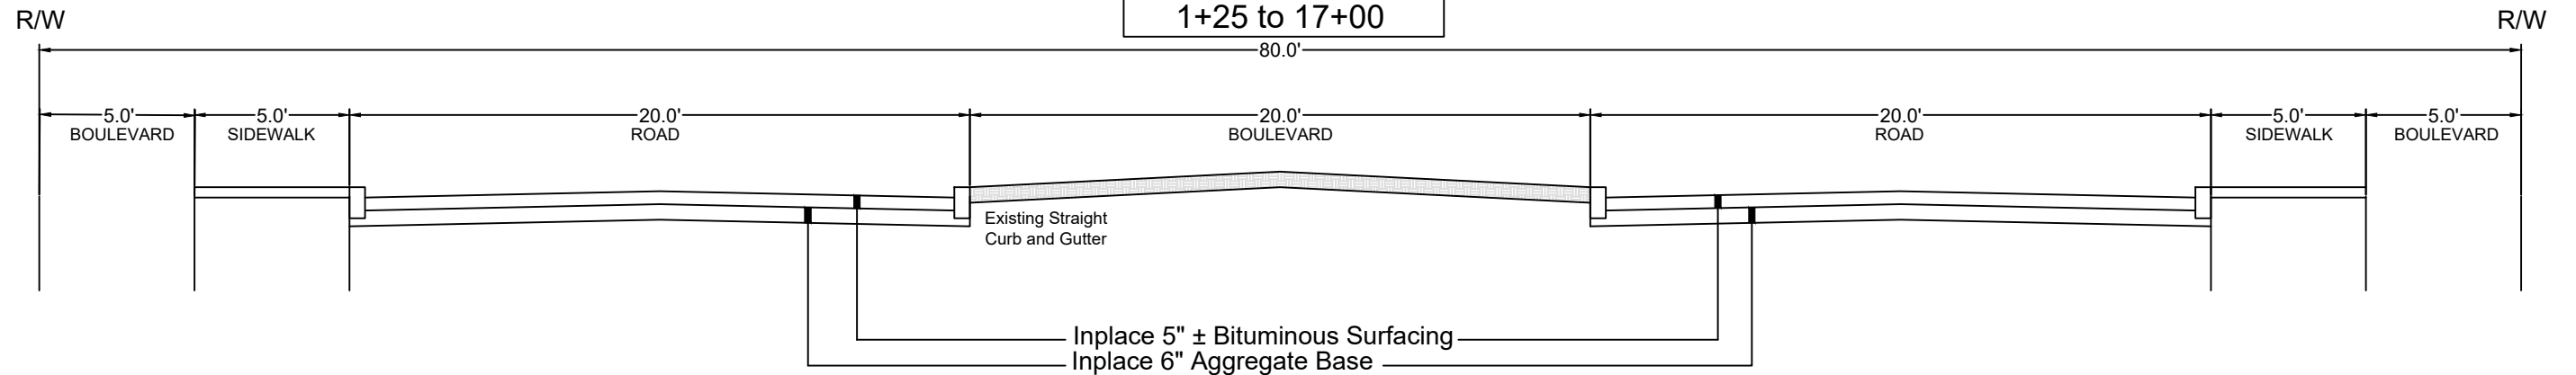

# Proposed Typical Section

South Whitney Street  
1+25 to 17+00

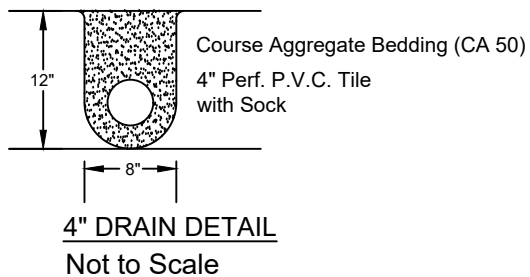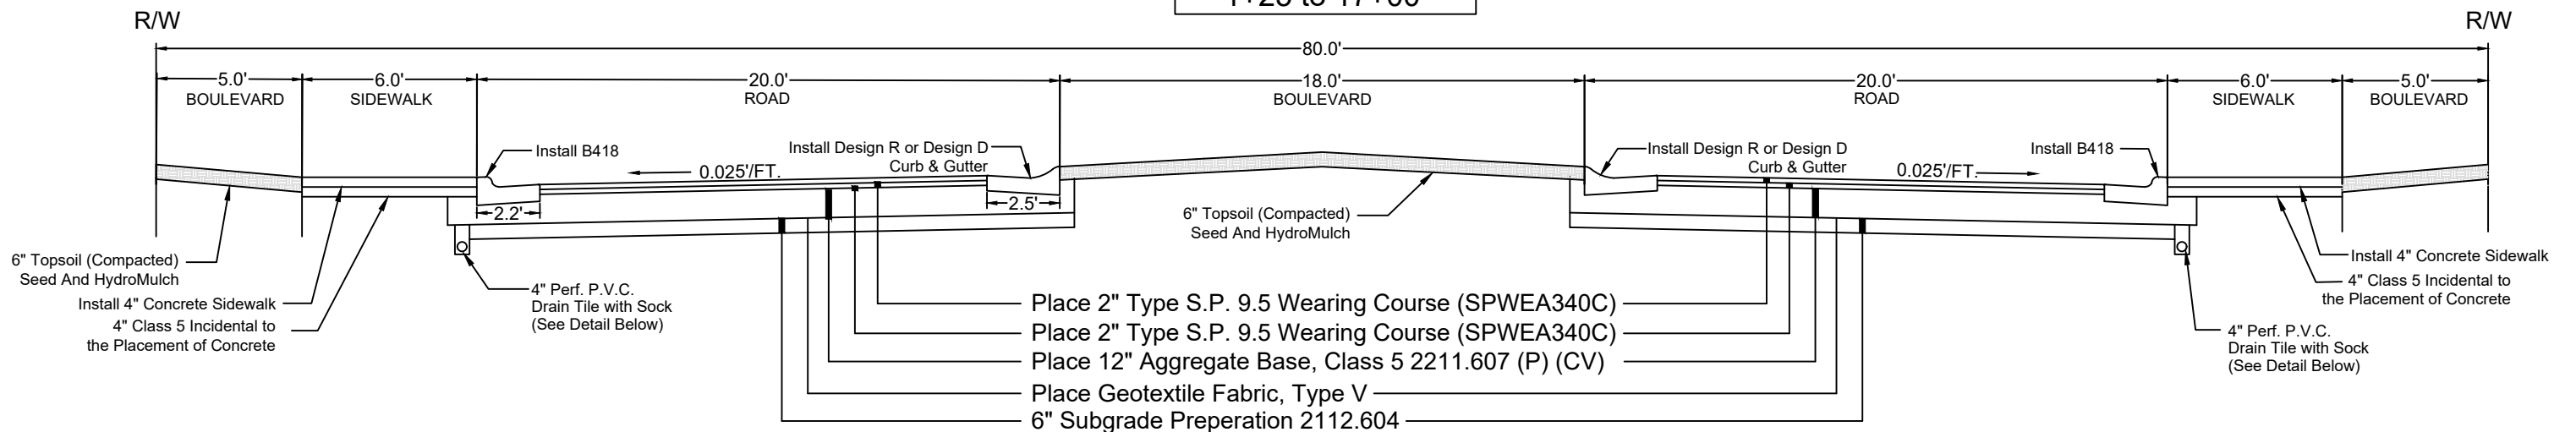

DESIGNED BY: GJS	DATE	REVISIONS	INIT.
DRAWN BY: GJS			
APPROVED BY: JRA			
SCALE: NA			



**ENGINEERING DEPARTMENT**  
344 WEST MAIN STREET  
MARSHALL, MINNESOTA  
56258

**SOUTH WHITNEY RECONSTRUCTION**

EXISTING & PROPOSED TYPICAL SECTIONS

I HEREBY CERTIFY THAT THIS PLAN, SPECIFICATION OR REPORT WAS PREPARED BY ME OR UNDER MY DIRECT SUPERVISION AND THAT I AM A DULY LICENSED ENGINEER UNDER THE LAWS OF THE STATE OF MINNESOTA.

DATE \_\_\_\_\_ LICENSE NO. 53322

CITY PROJECT NO. ST-012	DATE 10/06/2023
STATE AID PROJECT NO. NA	SHEET NO. 2 OF 2