



Exhibit E

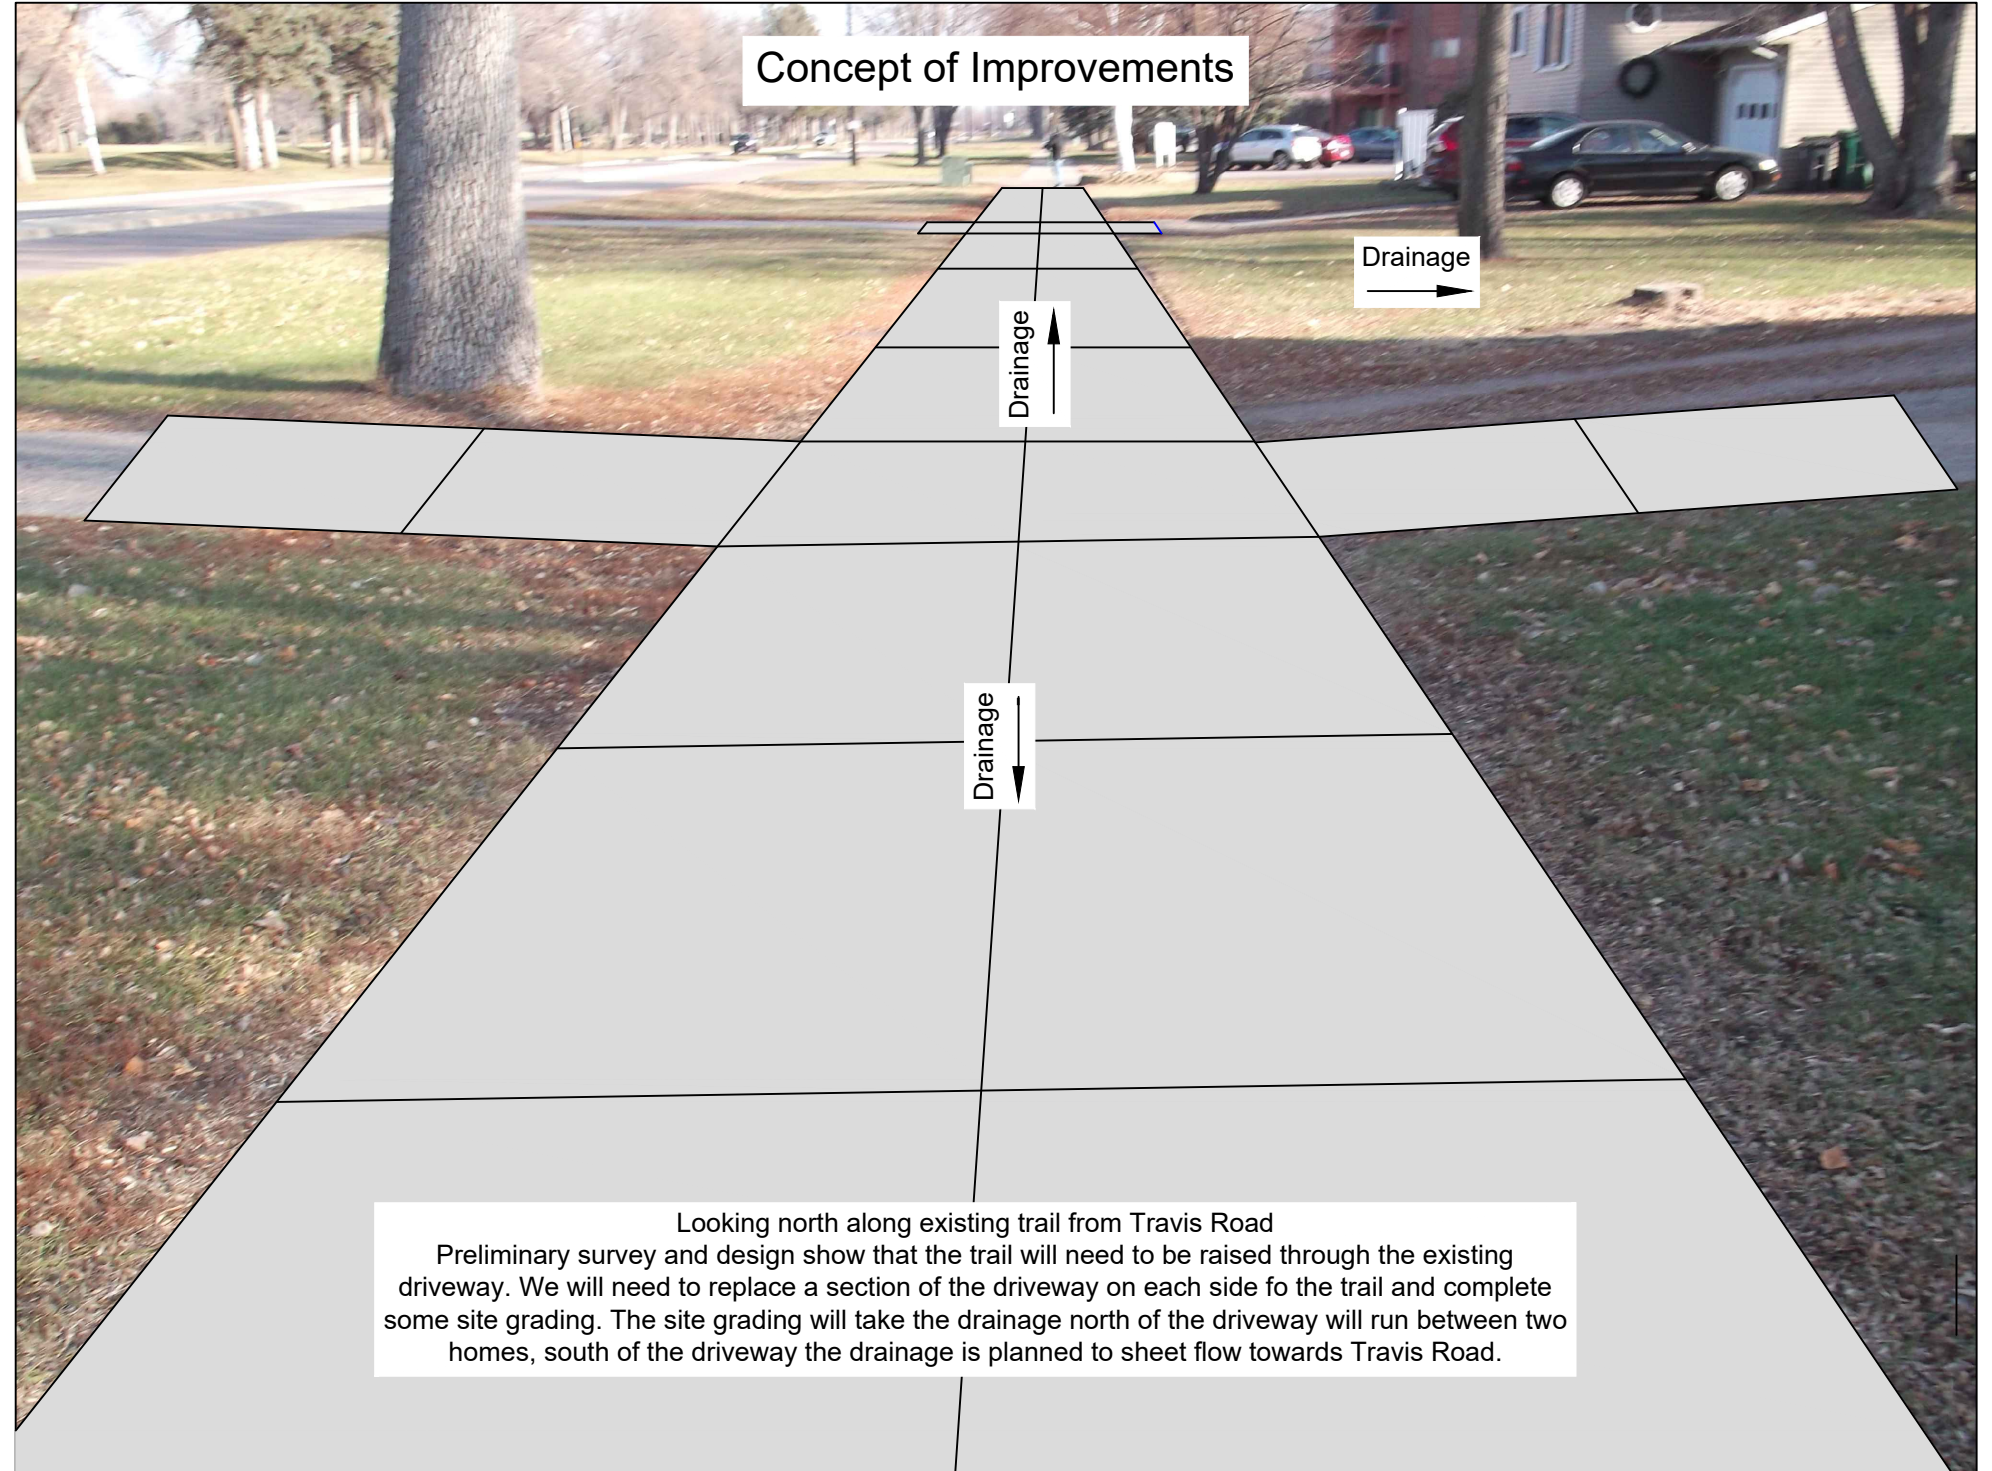

DESIGNED BY: ERH	DATE	REVISIONS	INIT.
DRAWN BY: ERH			
APPROVED BY:			
SCALE:			

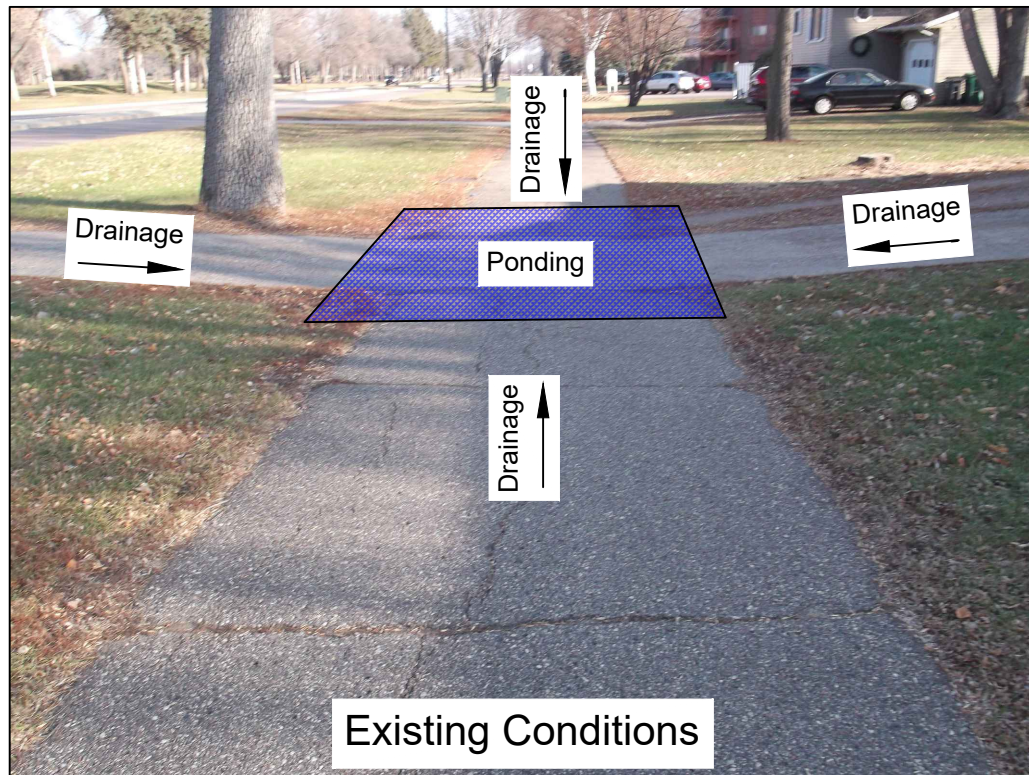

ENGINEERING DEPARTMENT
 344 WEST MAIN STREET
 MARSHALL, MINNESOTA
 56258

Country Club Trail Reconstruction Project

Concept Trail

I HEREBY CERTIFY THAT THIS PLAN, SPECIFICATION OR REPORT WAS PREPARED BY ME OR UNDER MY DIRECT SUPERVISION AND THAT I AM A DULY LICENSED ENGINEER UNDER THE LAWS OF THE STATE OF MINNESOTA.

DATE: 00/00/21 LICENSE NO: 53322

CITY PROJECT NO.	DATE
	1/3/2024
STATE AID PROJECT NO.	SHEET NO.
	1 OF 2