


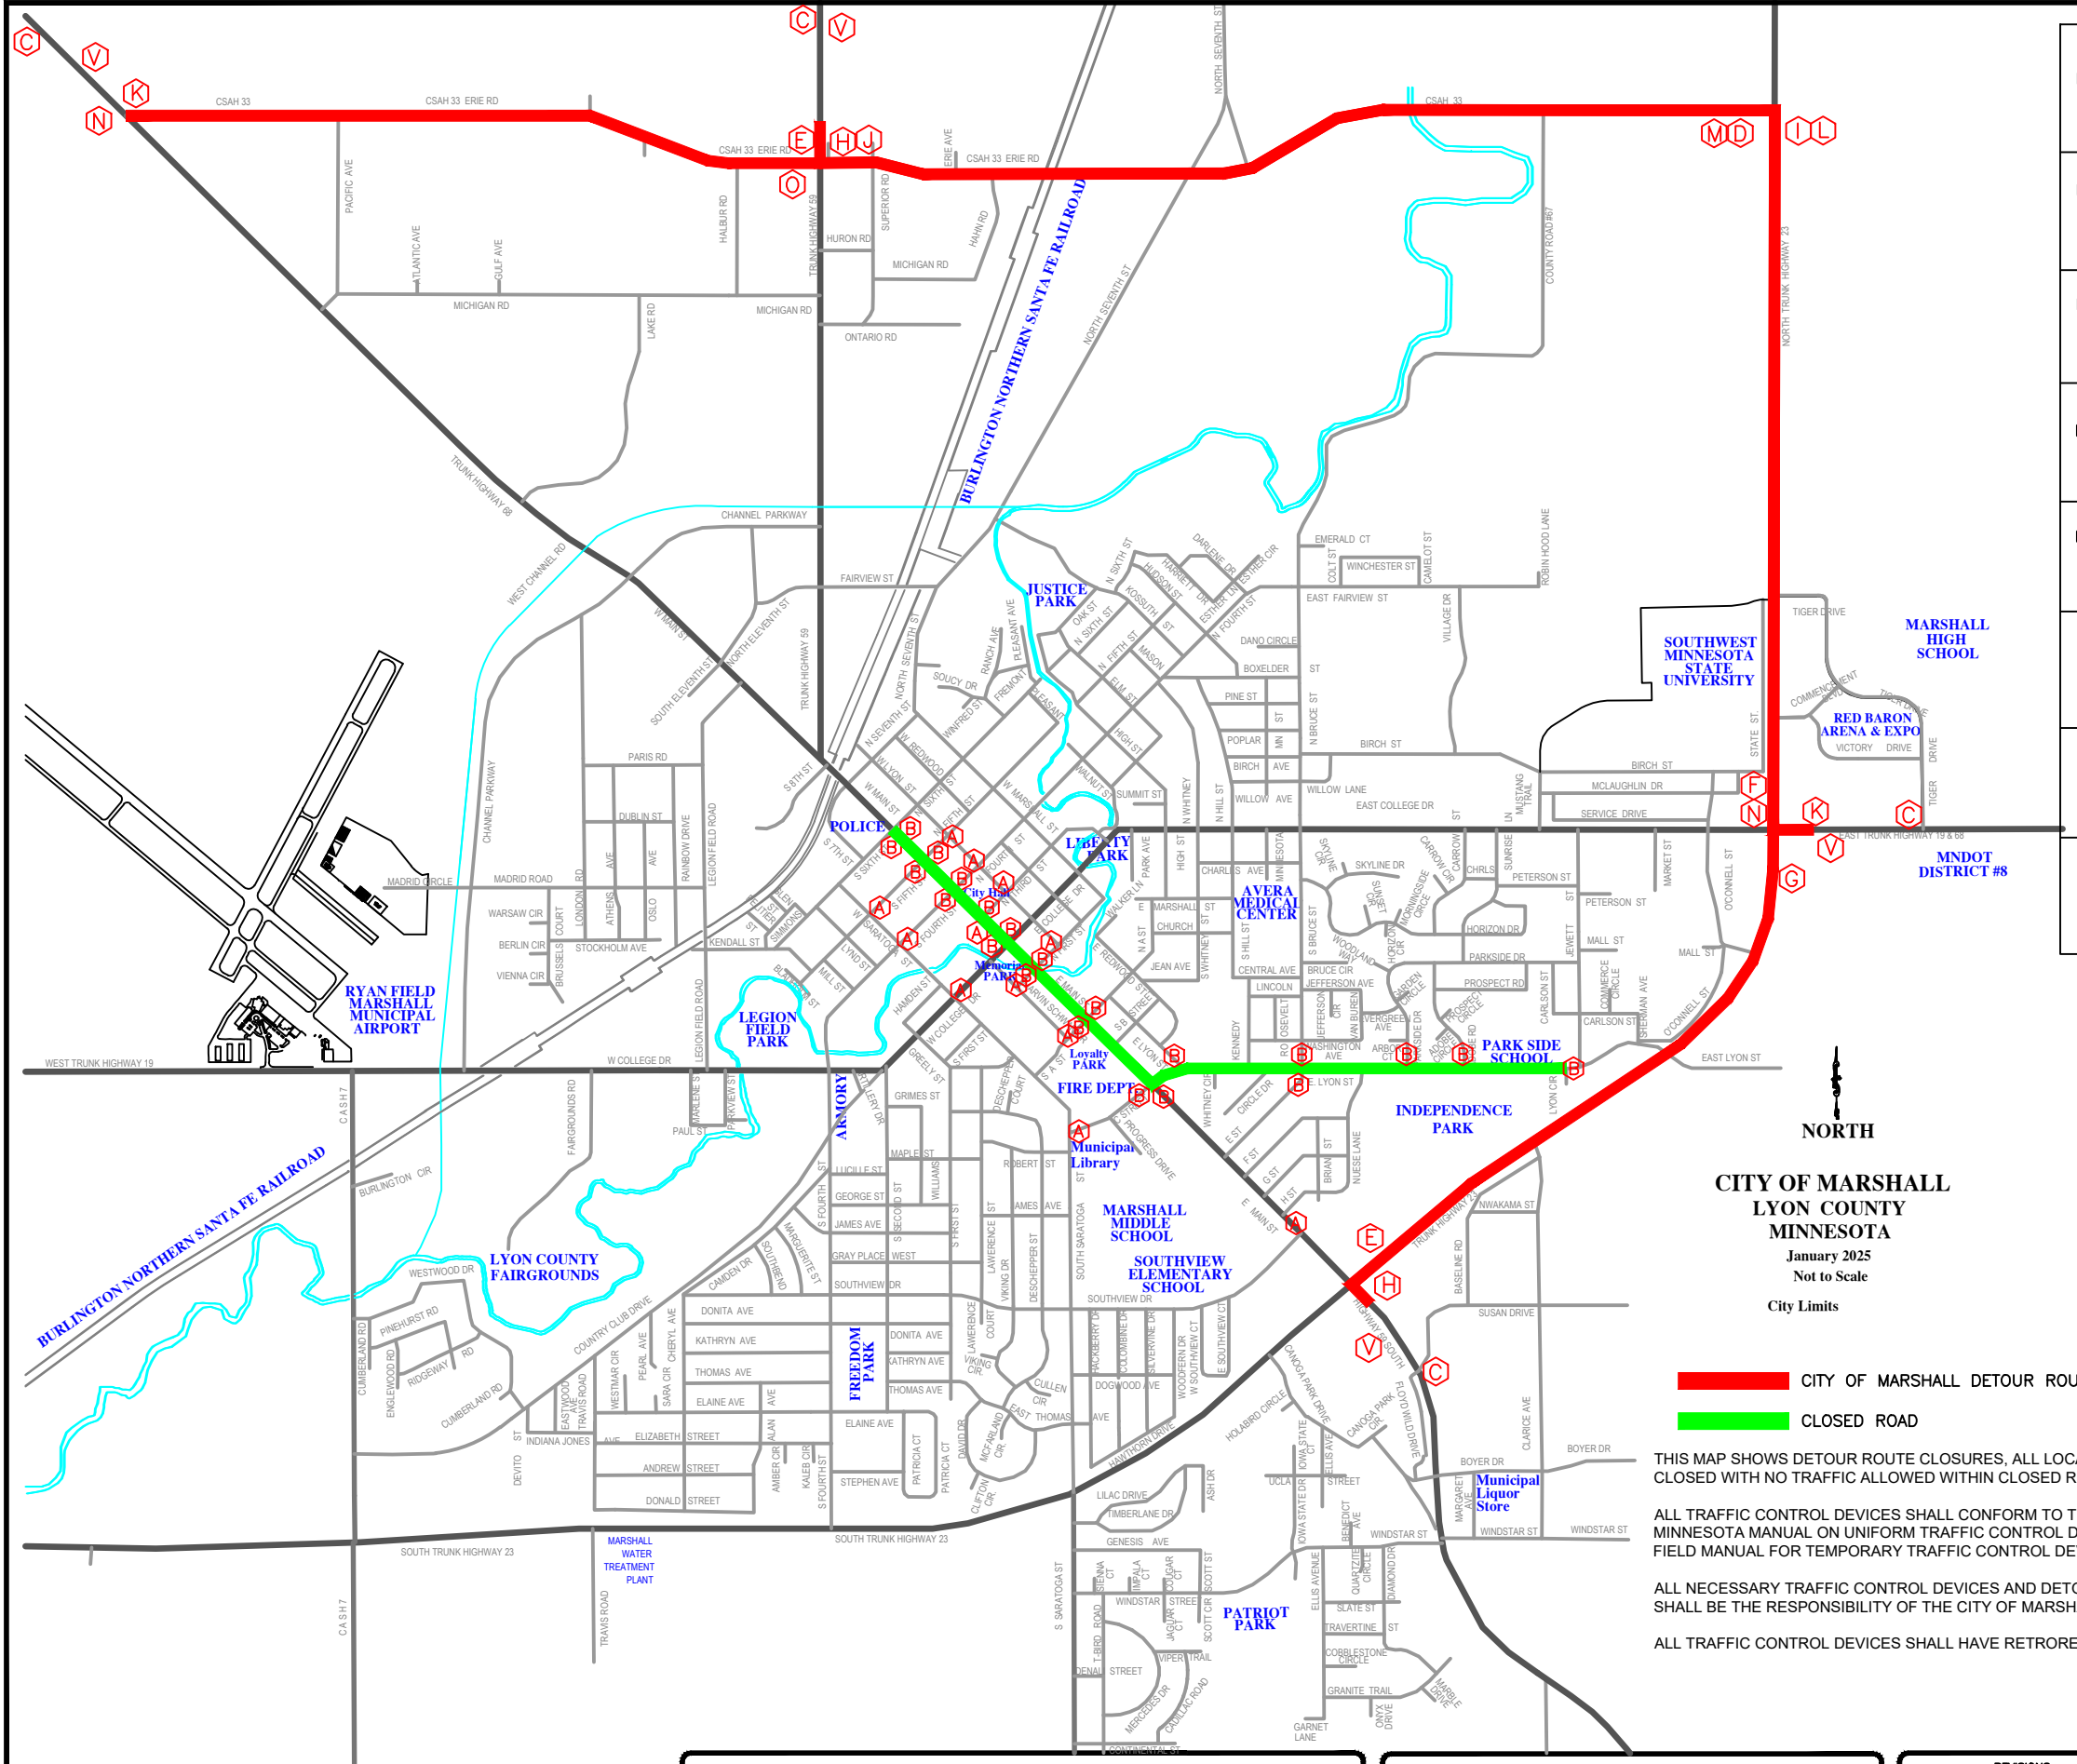

	R11-2 G20-2 FLASHERS NOT SHOWN		M4-8 M3-1 M1-4-US59 M5-1L		M4-8 M3-4-024BL M1-5M-MN19-024BL M5-1R-021BL
	G20-2 FLASHERS NOT SHOWN		M4-8 M3-4-024BL M1-5M-MN68-024BL M6-3-021BL		M4-8 M3-4-024BL M1-5M-MN19-024BL M5-1L-021BL
	W20-2 *1500' FROM INT.		M4-8 M3-4-024BL M1-5M-MN68-024BL M5-1R-021BL		M4-8 M3-2-024BL M1-5M-MN19-024BL M6-3-021BL
	M4-8 M3-3 M1-4-US59 M5-1R		M4-8 M3-4-024BL M1-5M-MN68-024BL M5-1L-021BL		M4-8 M3-2-024BL M1-5M-MN19-024BL M5-1L-021BL
	M4-8 M3-3 M1-4-US59 M5-1L		M4-8 M3-2-024BL M1-5M-MN68-024BL M5-1R-021BL		M4-8 M3-2-024BL M1-5M-MN19-024BL M5-1R-021BL
	M4-8 M3-3 M1-4-US59 M6-3		M4-8 M3-2-024BL M1-5M-MN68-024BL M5-1L-021BL		M4-8a *500' FROM INT.
	M4-8 M3-1 M1-4-US59 M6-3		M4-8 M3-2-024BL M1-5M-MN68-024BL M6-3-021BL		Police
	M4-8 M3-1 M1-4-US59 M5-1R		M4-8 M3-4-024BL M1-5M-MN19-024BL M6-3-021BL		

SIGN	SIGN NO.	QUANTITY	SIZE	COLOR	FLASHERS
	TYPE III BARRICADE	15	60"x48"	ORANGE ON WHITE	19
	R11-2	6	60"x30"	BLACK ON WHITE	
	W20-2	4	36"x36"	BLACK ON ORANGE	
	M1-4	8	24"x24"	BLACK ON WHITE	
	M1-5M-MN68-024BL	8	24"x24"	WHITE AND GOLD ON BLUE	
	M1-5M-MN19-024BL	0	24"x24"	WHITE AND GOLD ON BLUE	
	W20-100P	4	30"x24"	BLACK ON ORANGE	
	M3-2-024BL	4	24"x24"	WHITE ON BLUE	
	M3-4-024BL	4	24"x24"	WHITE ON BLUE	
	M5-1R-021BL	3	21"x15"	WHITE ON BLUE	
	M5-1L-021BL	3	21"x15"	WHITE ON BLUE	
	M6-3-021BL	2	21"x15"	WHITE ON BLUE	
	M4-8	16	24"x12"	BLACK ON ORANGE	
	M4-8a	4	24"x18"	BLACK ON ORANGE	
	M3-1	4	24"x24"	BLACK ON WHITE	
	M3-3	4	24"x24"	BLACK ON WHITE	
	M5-1R	3	21"x15"	BLACK ON WHITE	
	M5-1L	3	21"x15"	BLACK ON WHITE	
	M6-3	2	21"x15"	BLACK ON WHITE	

CITY OF MARSHALL DETOUR ROUTE

CLOSED ROAD

THIS MAP SHOWS DETOUR ROUTE CLOSURES, ALL LOCAL SIDE STREETS WILL ALSO BE CLOSED WITH NO TRAFFIC ALLOWED WITHIN CLOSED ROAD

ALL TRAFFIC CONTROL DEVICES SHALL CONFORM TO THE LATEST EDITION OF THE MINNESOTA MANUAL ON UNIFORM TRAFFIC CONTROL DEVICES, INCLUDING THE LATEST FIELD MANUAL FOR TEMPORARY TRAFFIC CONTROL DEVICES.

ALL NECESSARY TRAFFIC CONTROL DEVICES AND DETOUR DEVICES ON THIS PROJECT SHALL BE THE RESPONSIBILITY OF THE CITY OF MARSHALL.

ALL TRAFFIC CONTROL DEVICES SHALL HAVE RETROREFLECTIVE SHEETING.



CITY ENGINEERS OFFICE
344 WEST MAIN STREET
MARSHALL, MINNESOTA
56258

TRUCK DETOUR AROUND TOWN

Detour Signing Plan

DATE	REVISIONS
	DESCRIPTION

I HEREBY CERTIFY THAT THIS PLAN, SPECIFICATION OR REPORT WAS PREPARED BY ME OR UNDER MY DIRECT SUPERVISION AND THAT I AM A DULY LICENSED ENGINEER UNDER THE LAWS OF THE STATE OF MINNESOTA.

DATE _____

DATE
06/06/2025

DRAWN BY
G.J.S.

S.P. NO.

SHEET NO.
1 of 1