

# State Of Minnesota City of Marshall, Minnesota Project Number ST-002-2026SA

Construction Plans for Bituminous Overlays & Pedestrian Ramp Improvements within the City of Marshall

SAP 139-109-006 S. 6th Street      SAP 139-124-006 S. 4th Street      SAP 139-131-004 Windstar Street      SAP 139-139-001 Susan Drive

## INDEX

SHEET NO.	DESCRIPTION
1	Title Sheet
2-3	Estimated Quantity Sheet
4	Construction Notes Sheet
5	Detail Sheet
6-7	Alignment Plan Sheets
8-12	ADA Plan Sheets
13-22	MNDOT Standard Plan Sheets

## LEGEND

ALIGNMENT STATIONS	
GAS LINE	
COMMUNICATION LINE	
FIBER LINE	
UNDERGROUND POWER	
STREET LIGHT	
EXISTING CATCH BASIN	
EXISTING STORM MANHOLE	
EXISTING SANITARY MANHOLE	
EXISTING HYDRANT	
EXISTING WATER VALVE	
NEW CATCH BASIN	
NEW HYDRANT	
NEW WATER VALVE	
NEW SANITARY MANHOLE	
NEW STORM MANHOLE	
BENCHMARK TOP NUT HYDRANT	

## SPECIFICATION REFERENCE

THE 2025 EDITION OF THE MINNESOTA DEPARTMENT OF TRANSPORTATION "STANDARD SPECIFICATIONS FOR CONSTRUCTION".

ALL TRAFFIC CONTROL DEVICES SHALL CONFORM TO THE LATEST EDITION OF THE MINNESOTA MANUAL ON UNIFORM TRAFFIC CONTROL DEVICES, INCLUDING THE LATEST FIELD MANUAL FOR TEMPORARY TRAFFIC CONTROL ZONE LAYOUTS.

THE CITY OF MARSHALL STANDARD SPECIFICATIONS AND SPECIAL PROVISIONS.


## Project Length

SAP 139-139-001	446	Feet	0.084	Miles
SAP 139-131-004	1425	Feet	0.270	Miles
SAP 139-109-006	961	Feet	0.182	Miles
SAP 139-124-006	1206	Feet	0.228	Miles

## Scales

Alignment Plan 1"=100'

ADA Plan 1"=20'

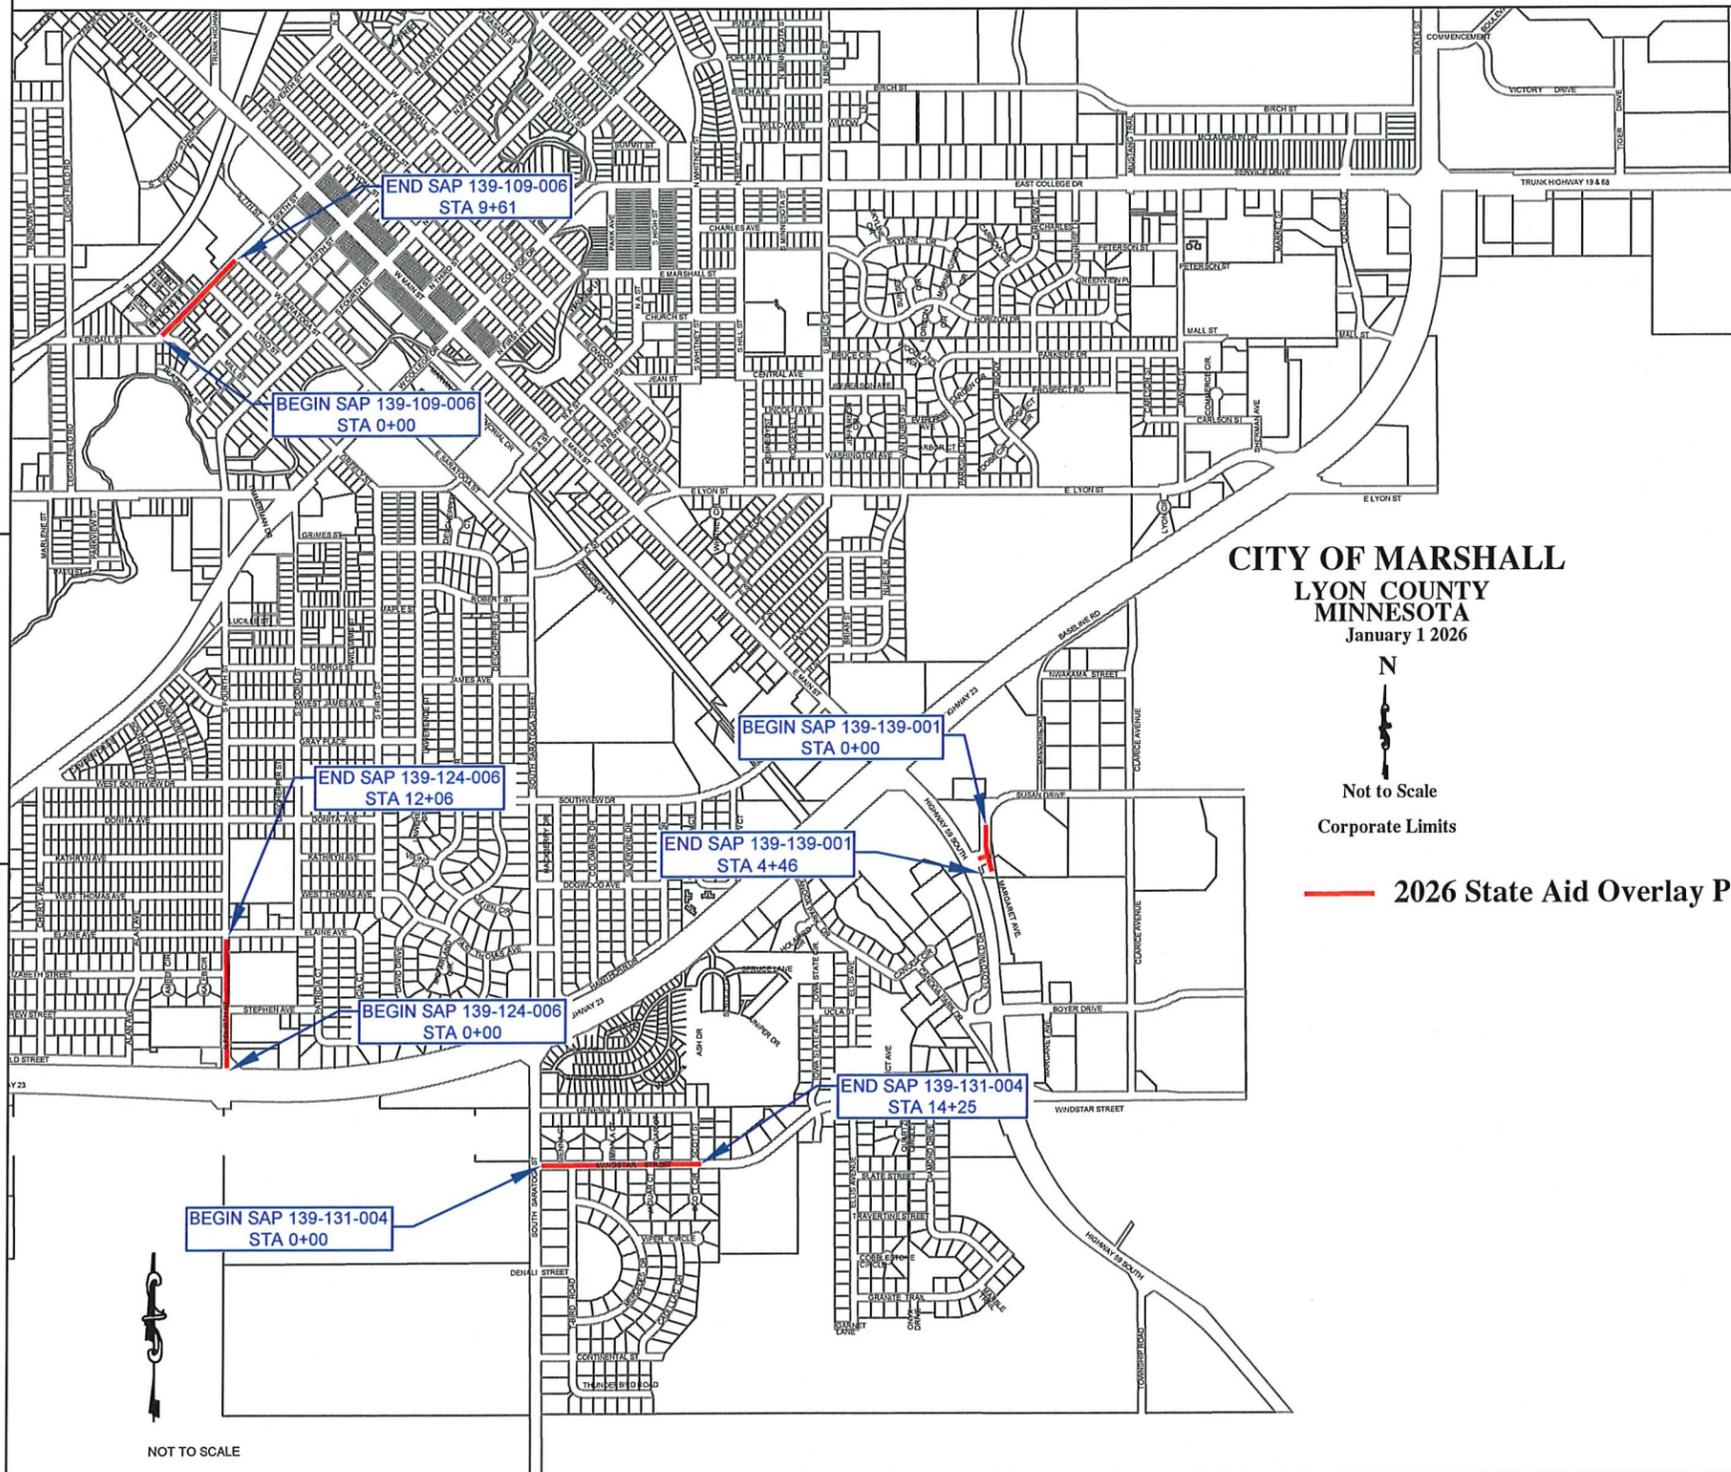

**CITY OF MARSHALL  
LYON COUNTY  
MINNESOTA  
January 1 2026**

N  
  
Not to Scale  
Corporate Limits

2026 State Aid Overlay Project

I HEREBY CERTIFY THAT THIS PLAN WAS PREPARED BY ME OR UNDER MY DIRECT SUPERVISION AND THAT I AM A DULY LICENSED PROFESSIONAL ENGINEER UNDER THE LAWS OF THE STATE OF MINNESOTA.

DESIGN ENGINEER, MARSHALL, MN. \_\_\_\_\_ DATE REG NO 53322

DESIGN ENGINEER, PRINTED NAME \_\_\_\_\_ DATE REG NO 53322

APPROVED: CITY ENGINEER, MARSHALL MINNESOTA \_\_\_\_\_ DATE REG NO 53322

DISTRICT STATE AID ENGINEER, REVIEWED FOR COMPLIANCE WITH STATE AID RULES/POLICIES \_\_\_\_\_ DATE

APPROVED FOR FUNDING, STATE AID ENGINEER \_\_\_\_\_ DATE

DESIGNED BY: JAR
DRAWN BY: JAR
APPROVED BY:
SCALE:

DATE	REVISIONS	INIT.

**ENGINEERING DEPARTMENT**  
344 WEST MAIN STREET  
MARSHALL, MINNESOTA  
56258

MARSHALL

2026 State Aid Mill and Overlay Project
TITLE SHEET

CITY PROJECT NO. ST-002-2026 SA	DATE 01/01/2026
STATE AID PROJECT NO. 139-139-001	SHEET NO. 1 OF 22