


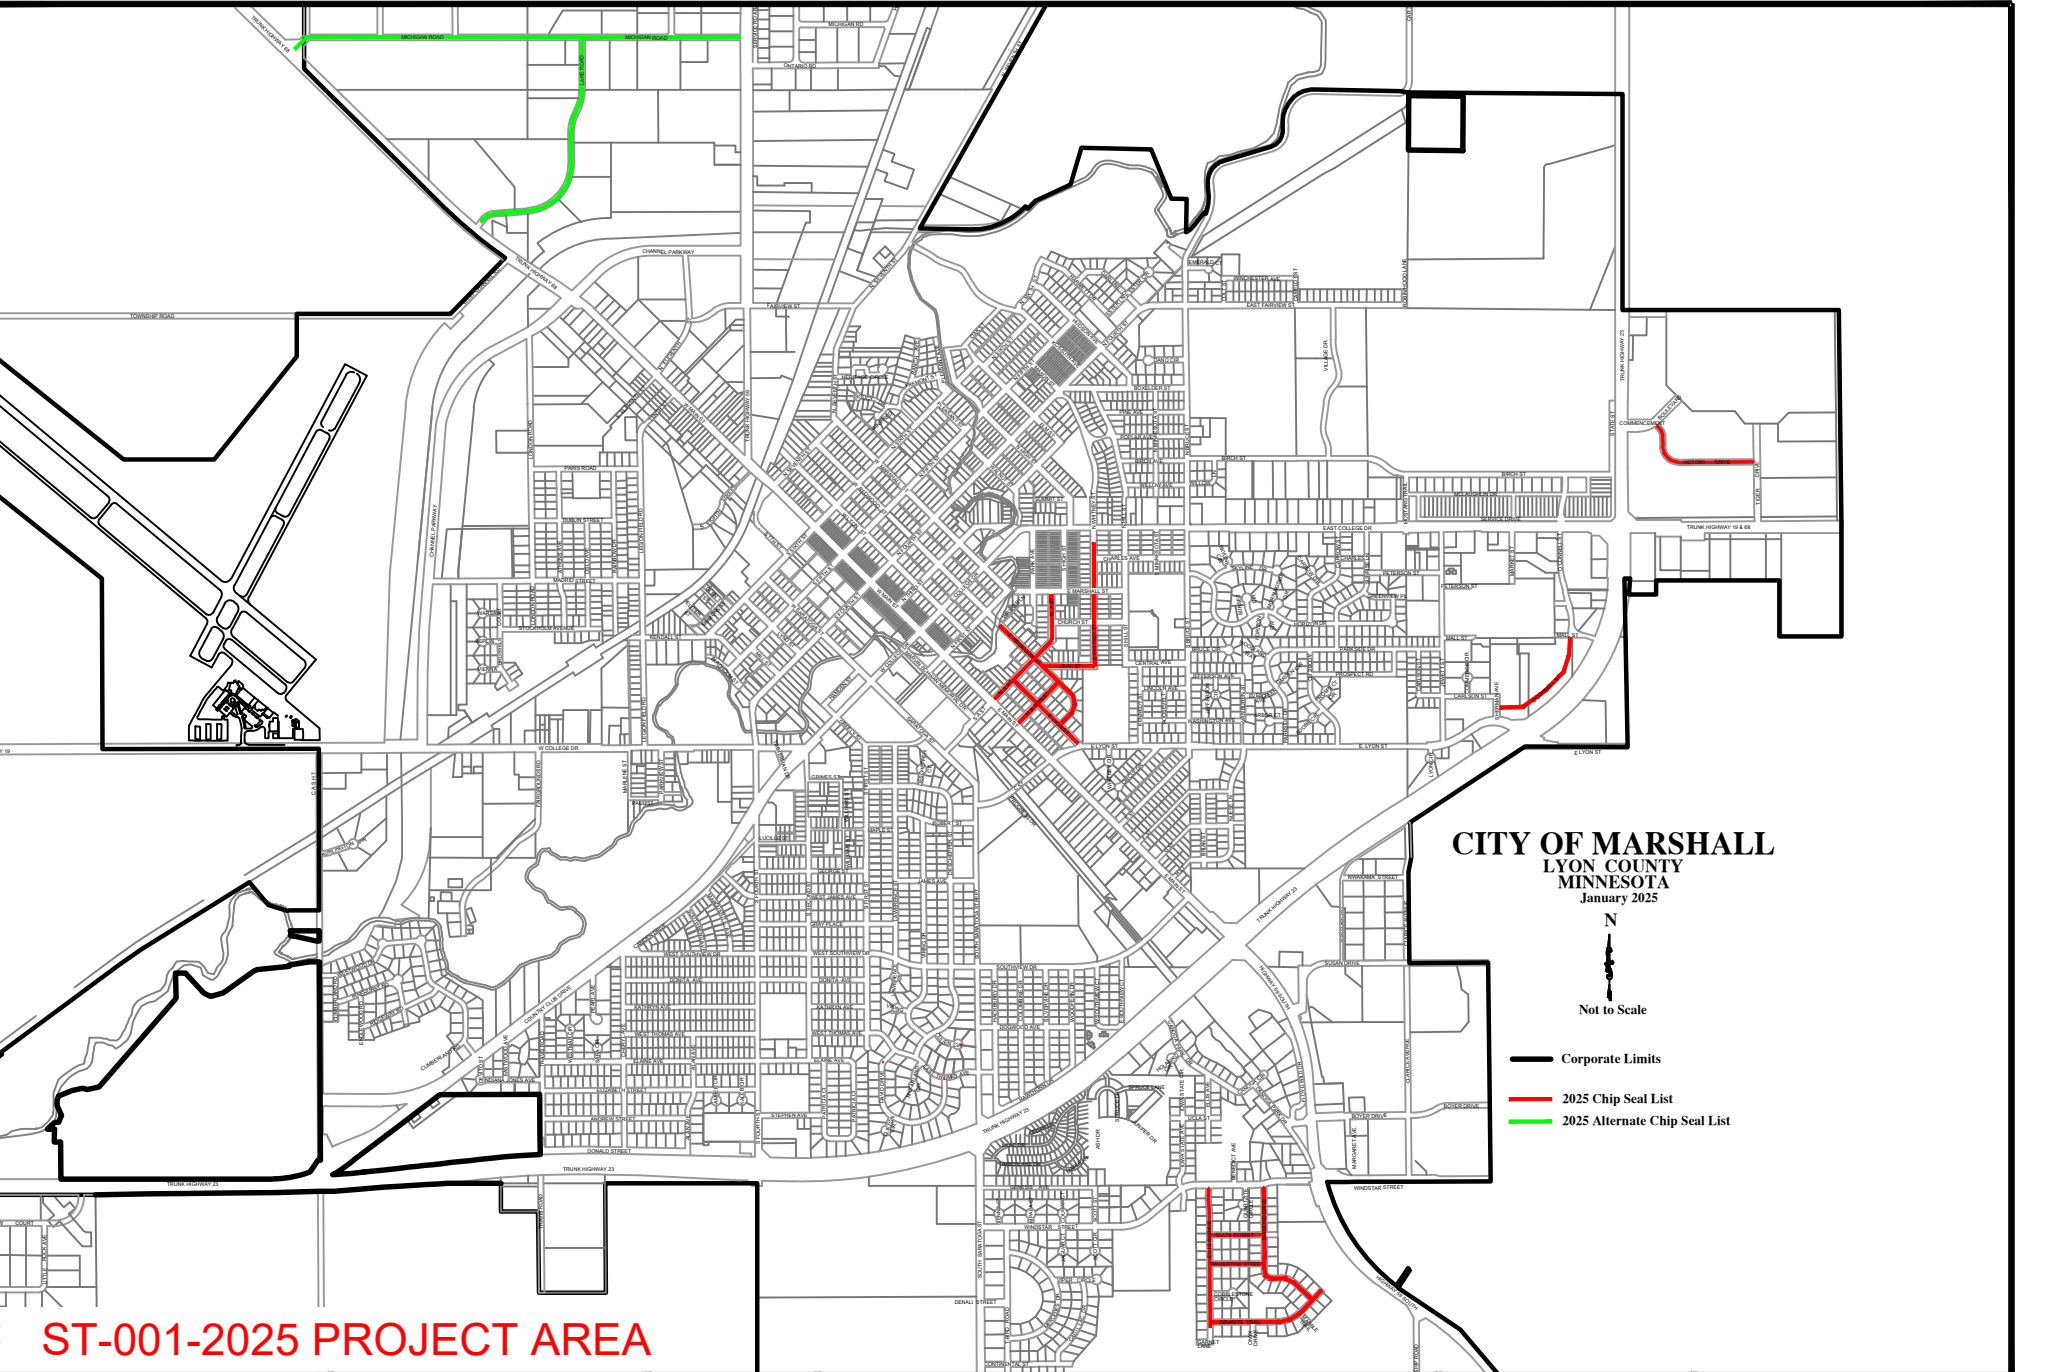

CITY OF MARSHALL
LYON COUNTY
MINNESOTA
January 2025

N

Not to Scale

- Corporate Limits
- 2025 Chip Seal List
- 2025 Alternate Chip Seal List

ST-001-2025 PROJECT AREA

I HEREBY CERTIFY THAT THIS PLAN WAS PREPARED BY ME OR UNDER MY DIRECT SUPERVISION AND THAT I AM A DULY LICENSED PROFESSIONAL ENGINEER UNDER THE LAWS OF THE STATE OF MINNESOTA. DATE: _____ APPROVED: CITY ENGINEER REG NO 53322	DATE		REVISIONS	INIT.	DESIGNED BY: J.A.R.	 MARSHALL	CITY ENGINEERS OFFICE 344 WEST MAIN STREET MARSHALL, MINNESOTA 56258	CHIP SEAL 2025	STATE AID PROJECT NO.: NA	CITY PROJECT NUMBER: ST-001-2025
					DRAWN BY: J.A.R.			COVER SHEET	DATE: 4/01/2025	SHEET NO. 1 OF 2
					APPROVED BY: J.R.A.					
					SCALE: NA					