


City Clerk

## **EXHIBIT A**


The 5-foot utility easement along the easterly lot line of Lot 16 and the 5-foot utility easement along the westerly lot line of Lot 15, Block Three, Carr Subdivision I, City of Marshall, County of Lyon, State of Minnesota, as shown on Exhibit B, in the City of Marshall, as filed and recorded in the Office of the County Recorder in and for Lyon County, Minnesota.

TRAVIS ROAD

ANDREW STREET

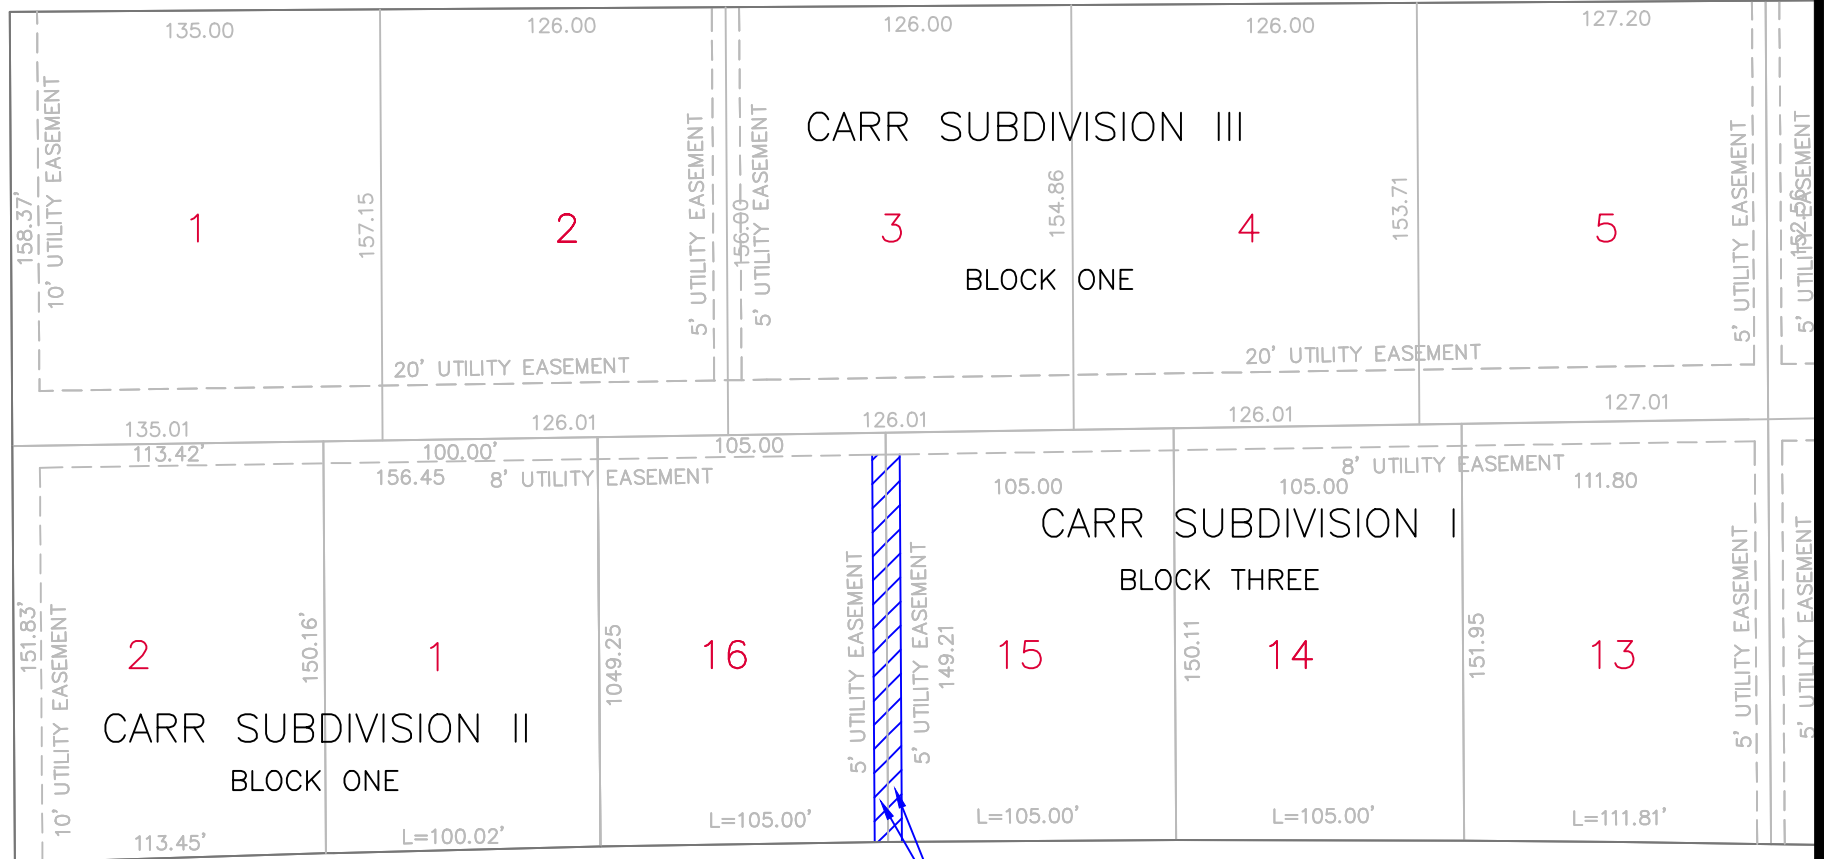

DONALD STREET

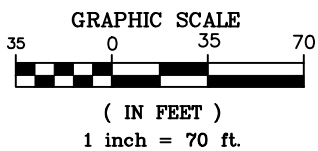

VACATE UTILITY EASEMENT

DESIGNED BY: \_\_\_\_\_

DRAWN BY: G.J.S.

APPROVED BY: \_\_\_\_\_

SCALE: 1:70



CITY ENGINEERS OFFICE  
344 WEST MAIN STREET  
MARSHALL, MINNESOTA  
56258

VACATE EASEMENT / EXHIBIT B

LOT 15 & 16 BLOCK 3 CARR SUBDIVISION 1

CITY PROJECT NO.  
NA

DATE  
03/13/2025

STATE AID PROJECT NO.  
NA

SHEET NO.  
1 OF 1