


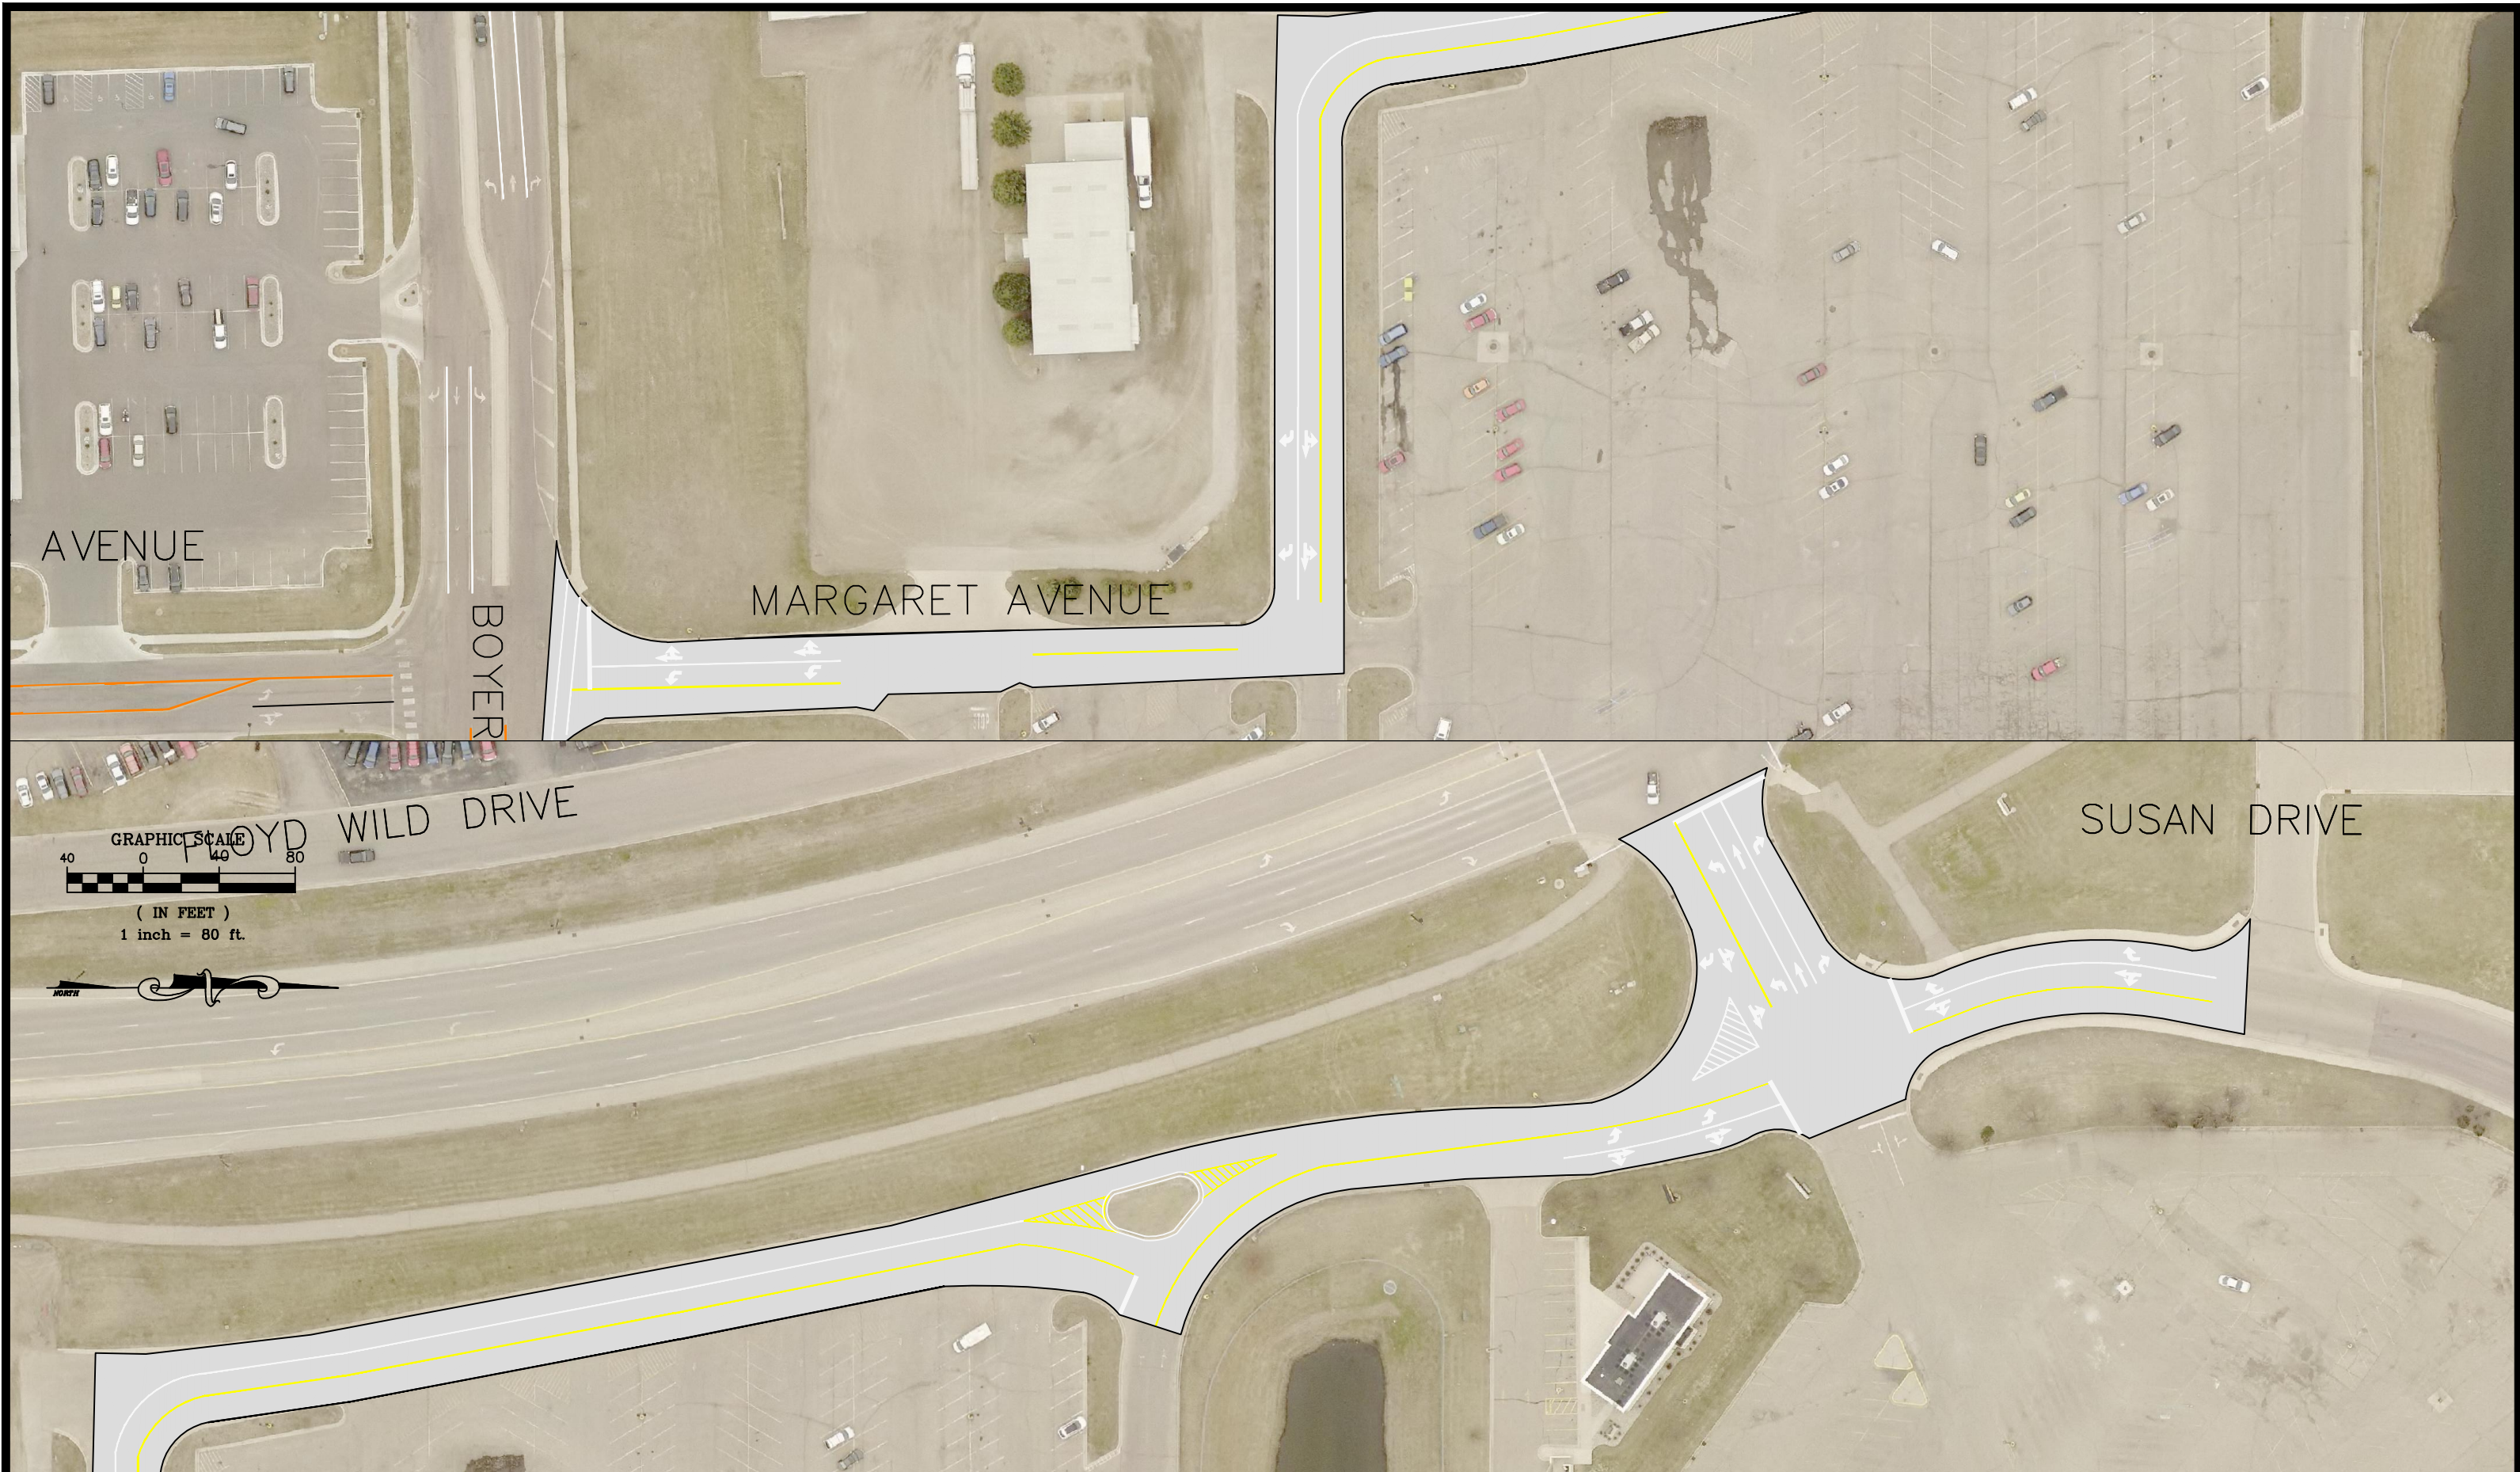


AVENUE

BOYER

MARGARET AVENUE

WILD DRIVE

SUSAN DRIVE

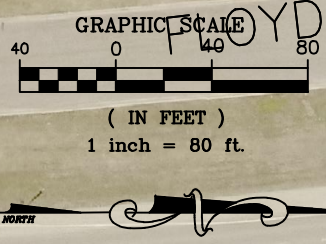

DESIGNED BY: _____	DATE _____	REVISIONS _____	INIT. _____
DRAWN BY: G.J.S.			
APPROVED BY: J.R.A.			
SCALE: 1"=80'			



MARSHALL

ENGINEERING DEPARTMENT
344 WEST MAIN STREET
MARSHALL, MINNESOTA
56258

WALMART

EXISTING STRIPING SHEET

I HEREBY CERTIFY THAT THIS PLAN, SPECIFICATION OR REPORT WAS PREPARED BY ME OR UNDER MY DIRECT SUPERVISION AND THAT I AM A DULY LICENSED ENGINEER UNDER THE LAWS OF THE STATE OF MINNESOTA.

DATE _____ LICENSE NO. 53322

CITY PROJECT NO. ST	DATE 01/28/2026
STATE AID PROJECT NO. NA	SHEET NO. 1 OF 2