



BASIC LIGHT - Wayfinding



LIGHT POLE WITH FESTOON CABLE LIGHT




ENTRY FEATURE STRUCTURE - Interior Light




DELINIATION OF SPACE



POPS OF COLOR LANDSCAPES

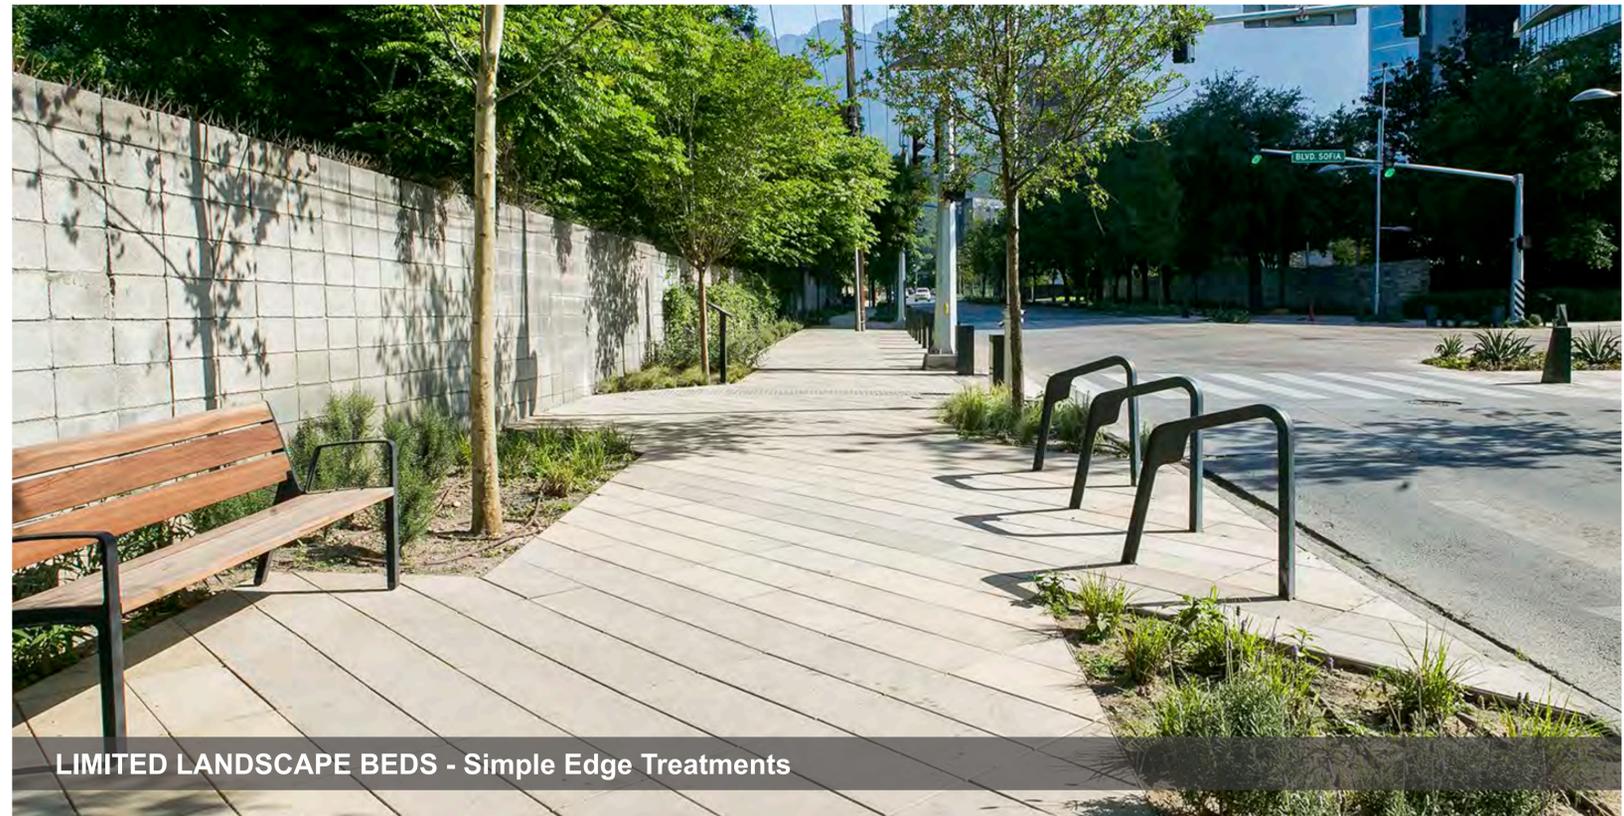

LIMITED LANDSCAPE BEDS - Simple Edge Treatments

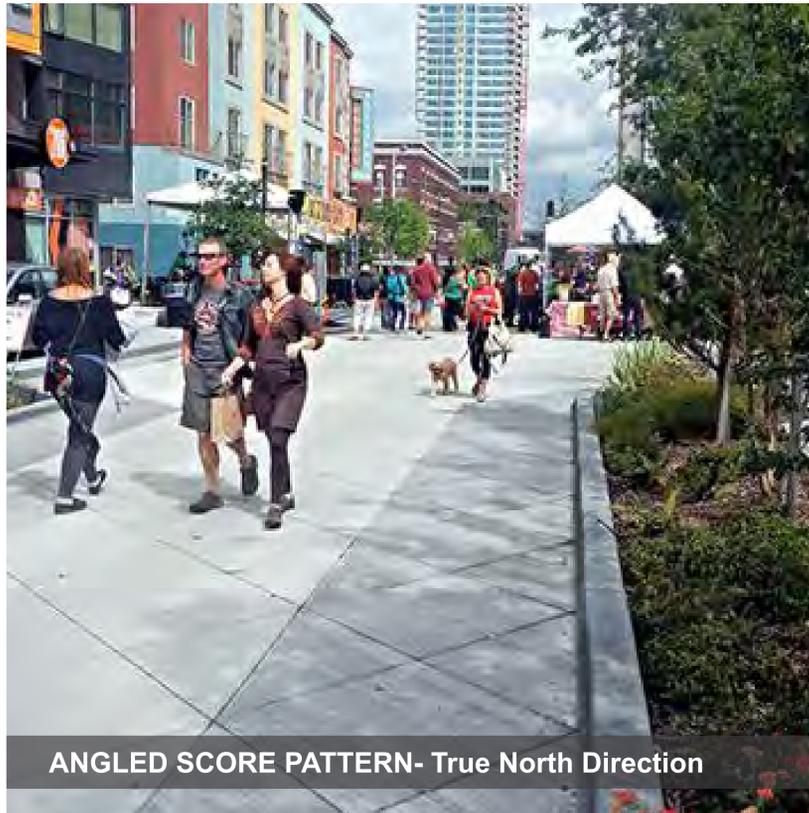

ANGLED SCORE PATTERN- True North Direction



PLAZA DECORATIVE SCORE PATTERN



PLAZA ANGLED TREATMENTS - Native Stone Elements




PLAZA BENCH - Wood & Cast Iron



STREETSCAPE BENCH - Cast Iron



STREETSCAPE LITTER RECEPTACLE - Side Door

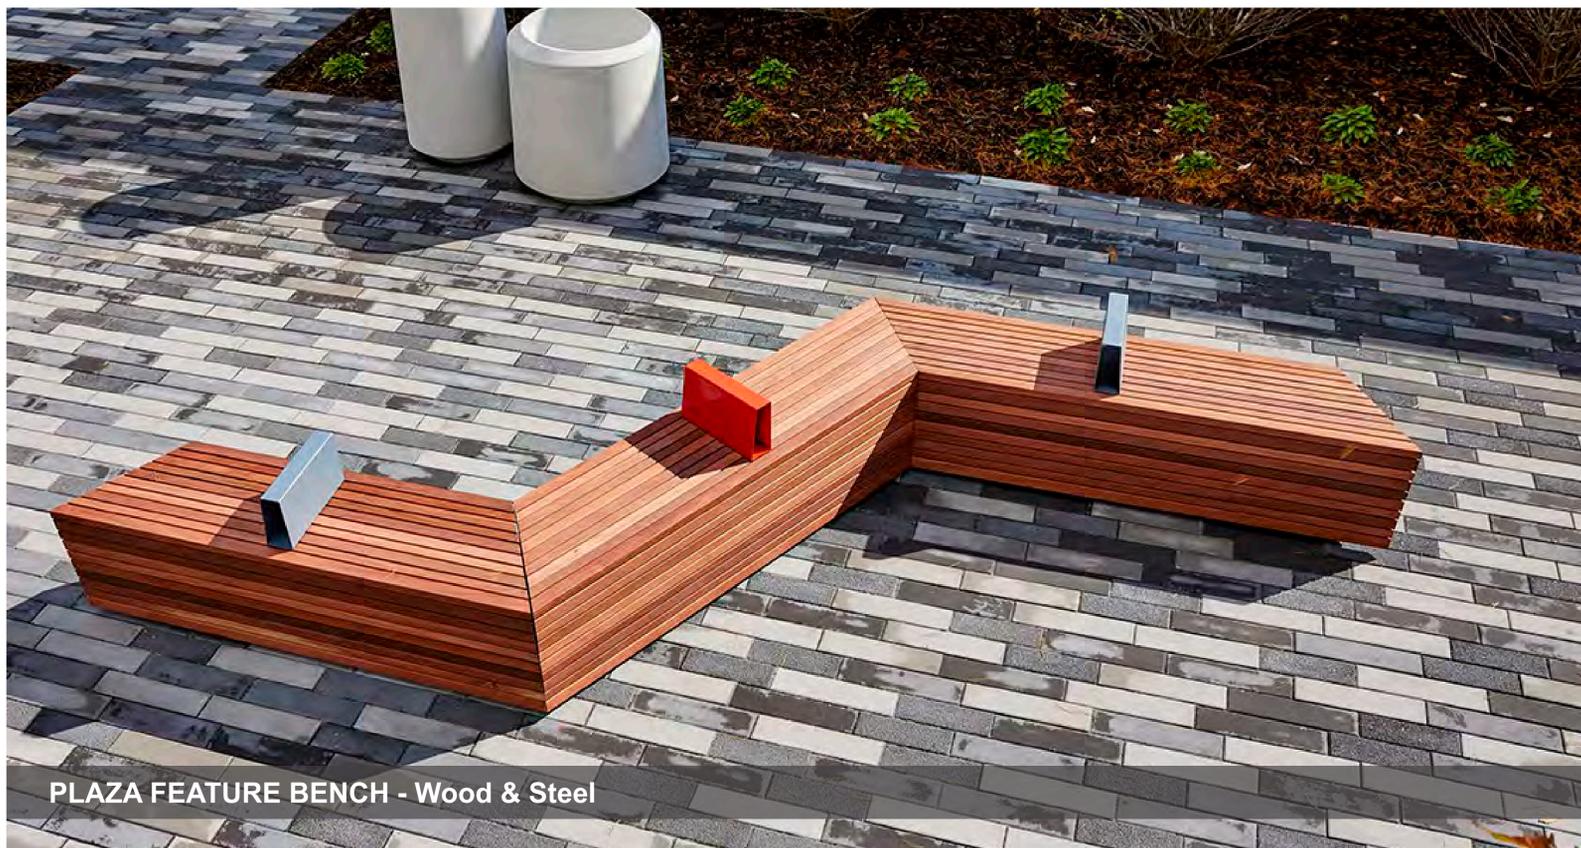


PLAZA FEATURE BENCH - Wood & Steel



STREETSCAPE PLANTER - Steel



BOLLARD - Cast Aluminum

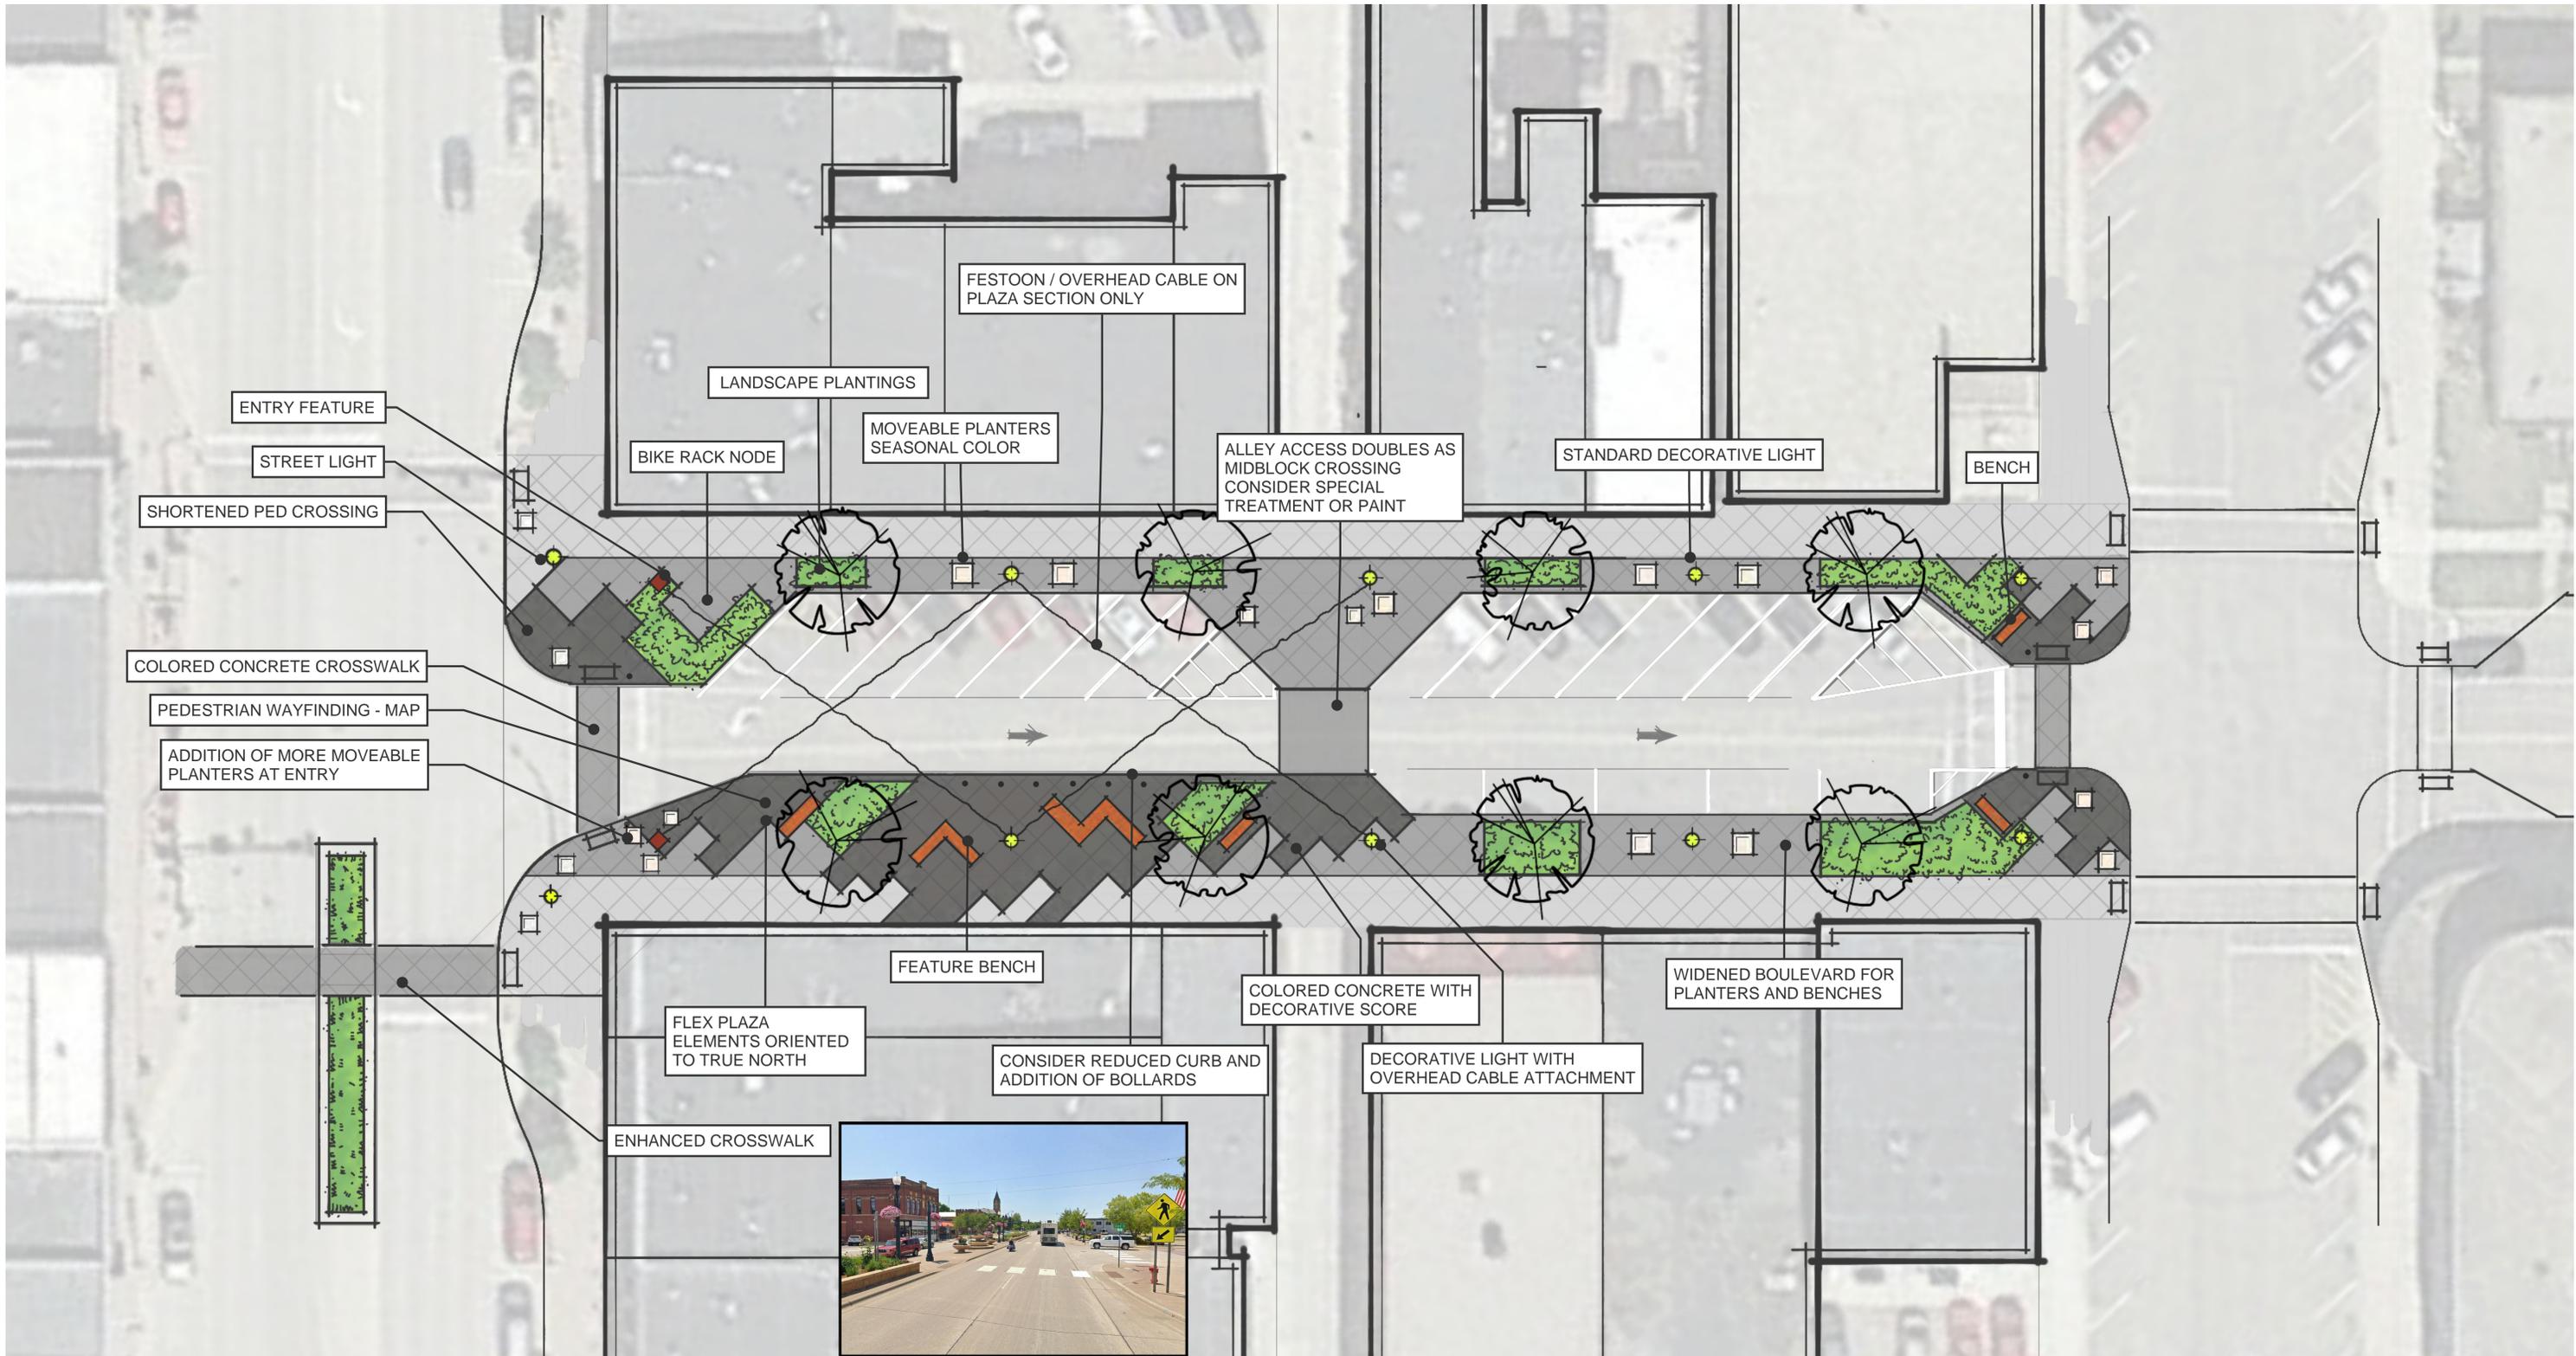

# 3RD STREET IMPROVEMENTS DRAFT CONCEPT DESIGN

