




WEST MAIN STREET



Existing Parking: 21 Stalls
 Proposed Parking: 19 Stalls

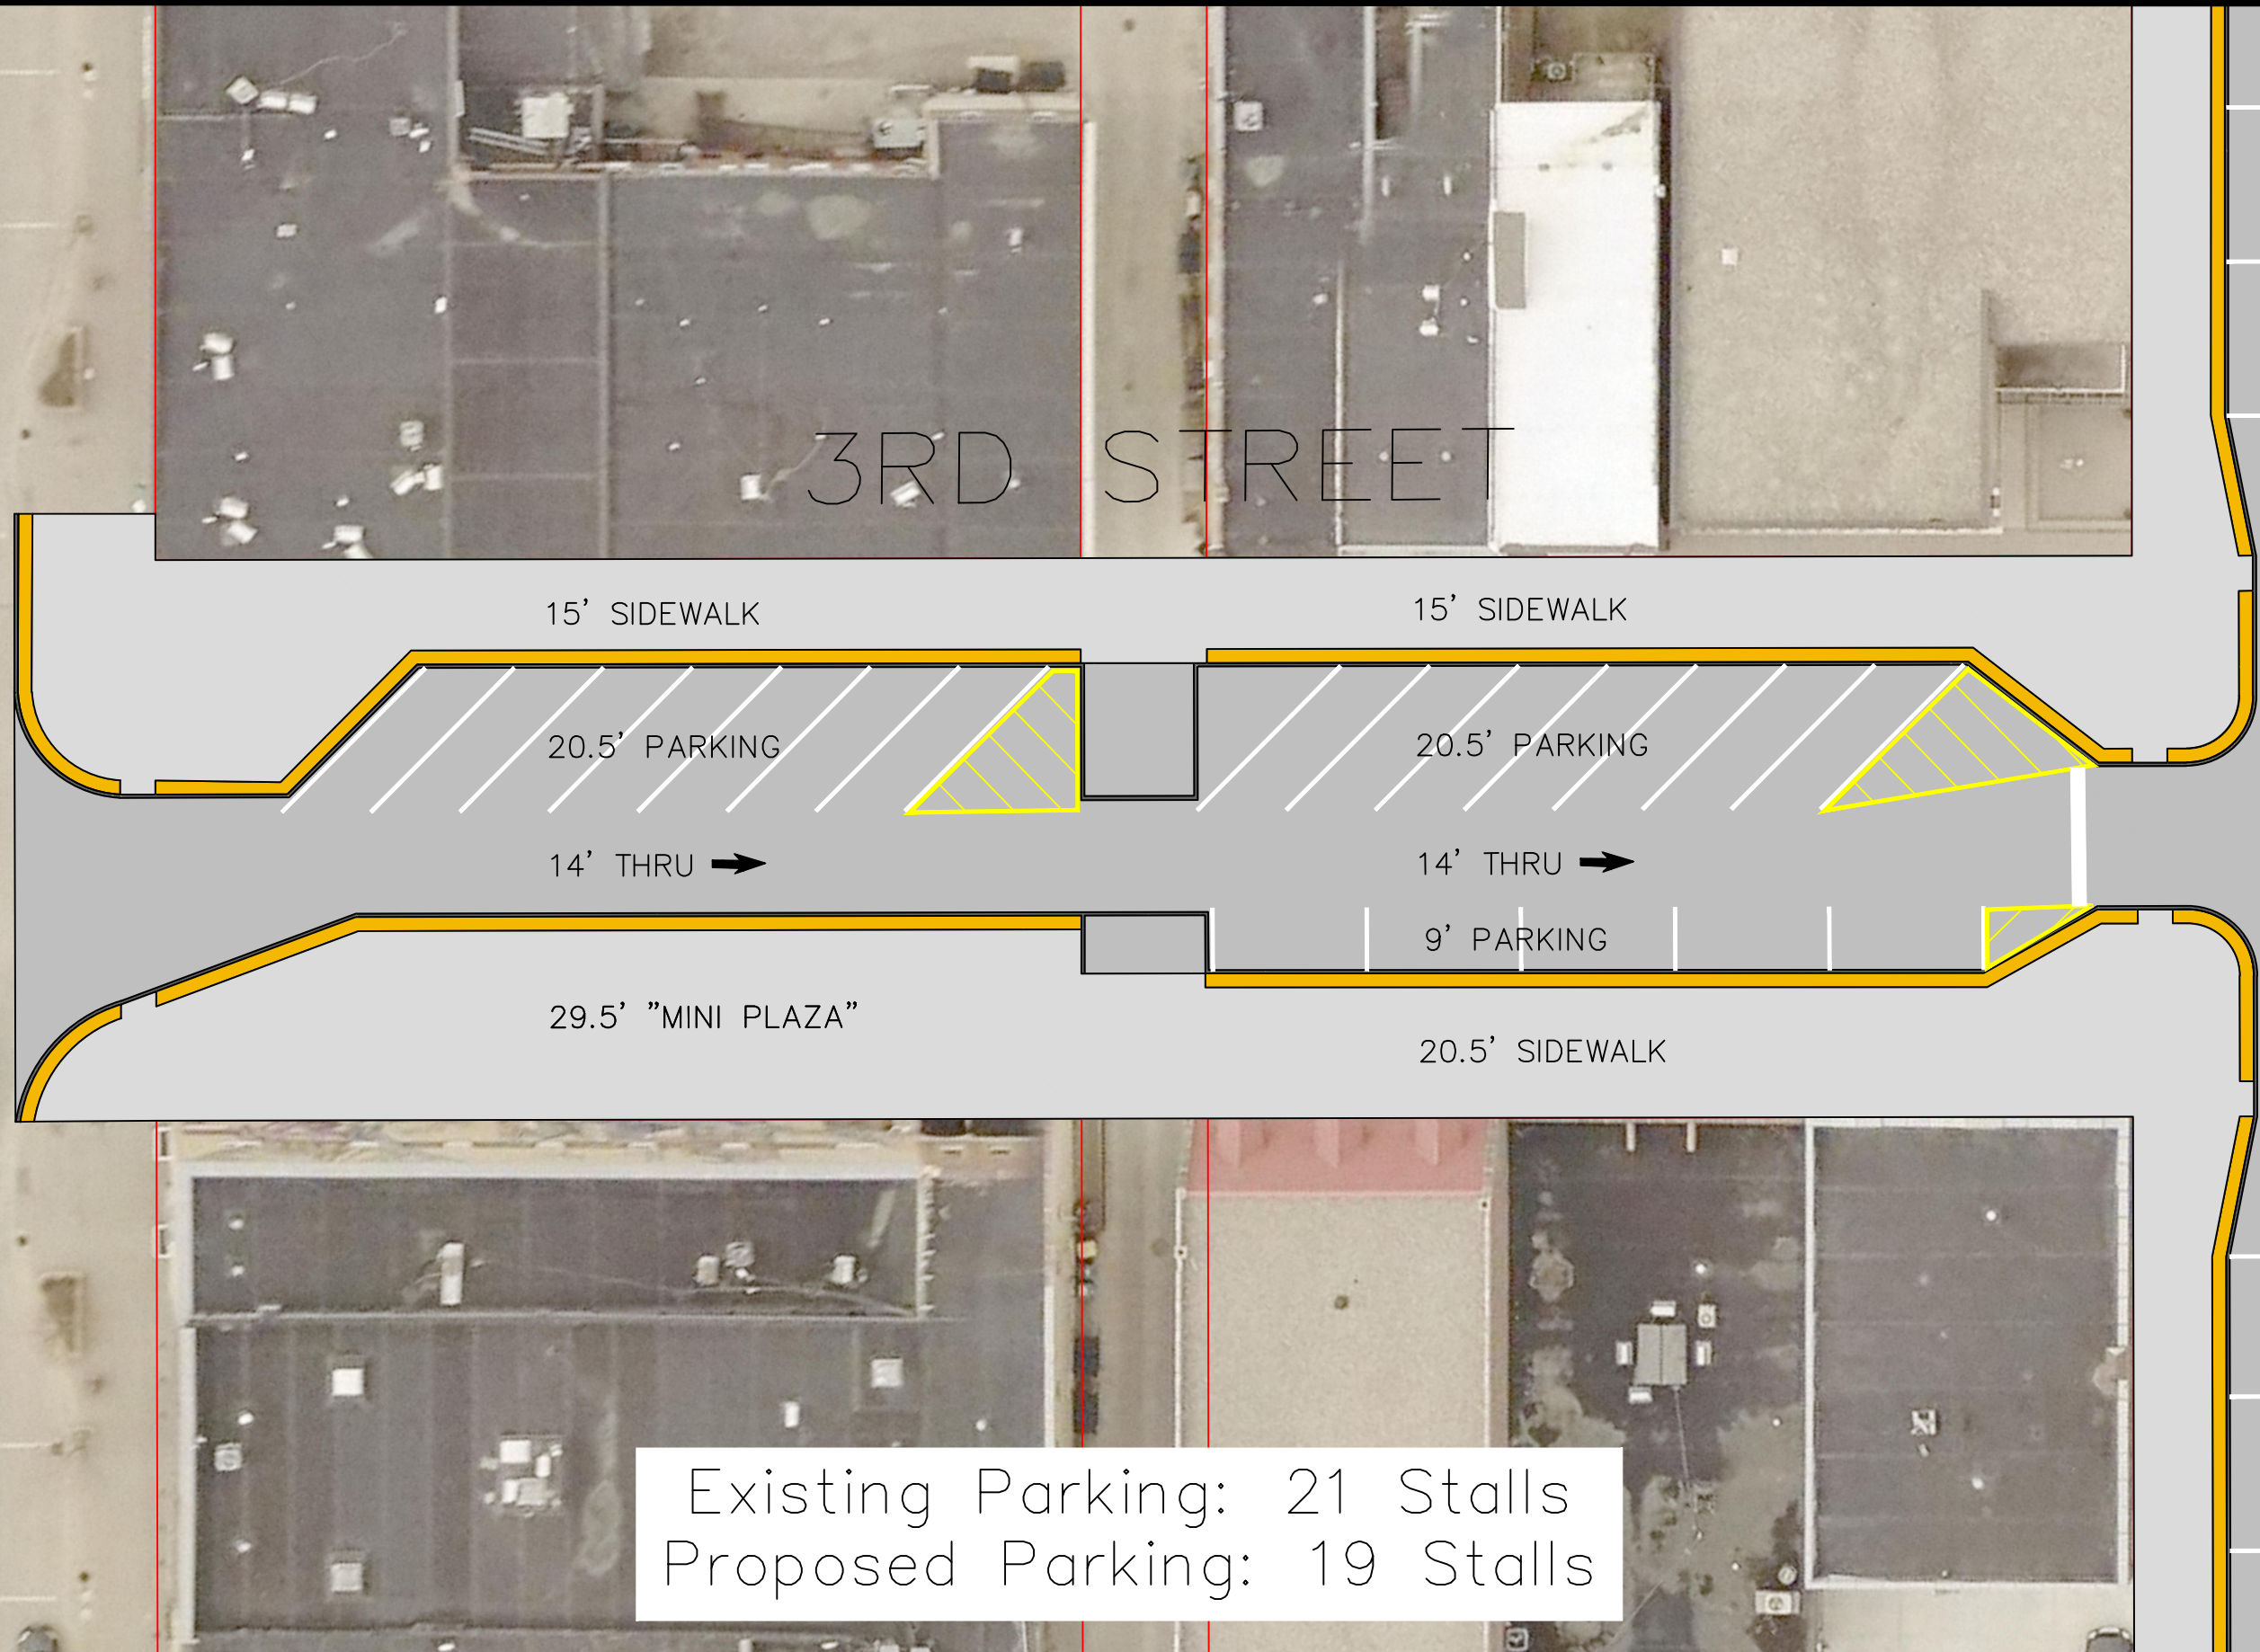

DESIGNED BY: J.L.D.
DRAWN BY: J.L.D.
APPROVED BY: _____
SCALE: N.T.S.

DATE	REVISIONS	INIT.

ENGINEERING DEPARTMENT
 344 WEST MAIN STREET
 MARSHALL, MINNESOTA
 56258

CONCEPT LAYOUT
 N. 3rd Street (Main St. to Lyon St.)

I HEREBY CERTIFY THAT THIS PLAN, SPECIFICATION OR REPORT WAS PREPARED BY ME OR UNDER MY DIRECT SUPERVISION AND THAT I AM A DULY LICENSED ENGINEER UNDER THE LAWS OF THE STATE OF MINNESOTA.

DATE _____ LICENSE NO. _____

CITY PROJECT NO. ST-009	DATE 6/3/2022
STATE AID PROJECT NO.	SHEET NO. 10F7