
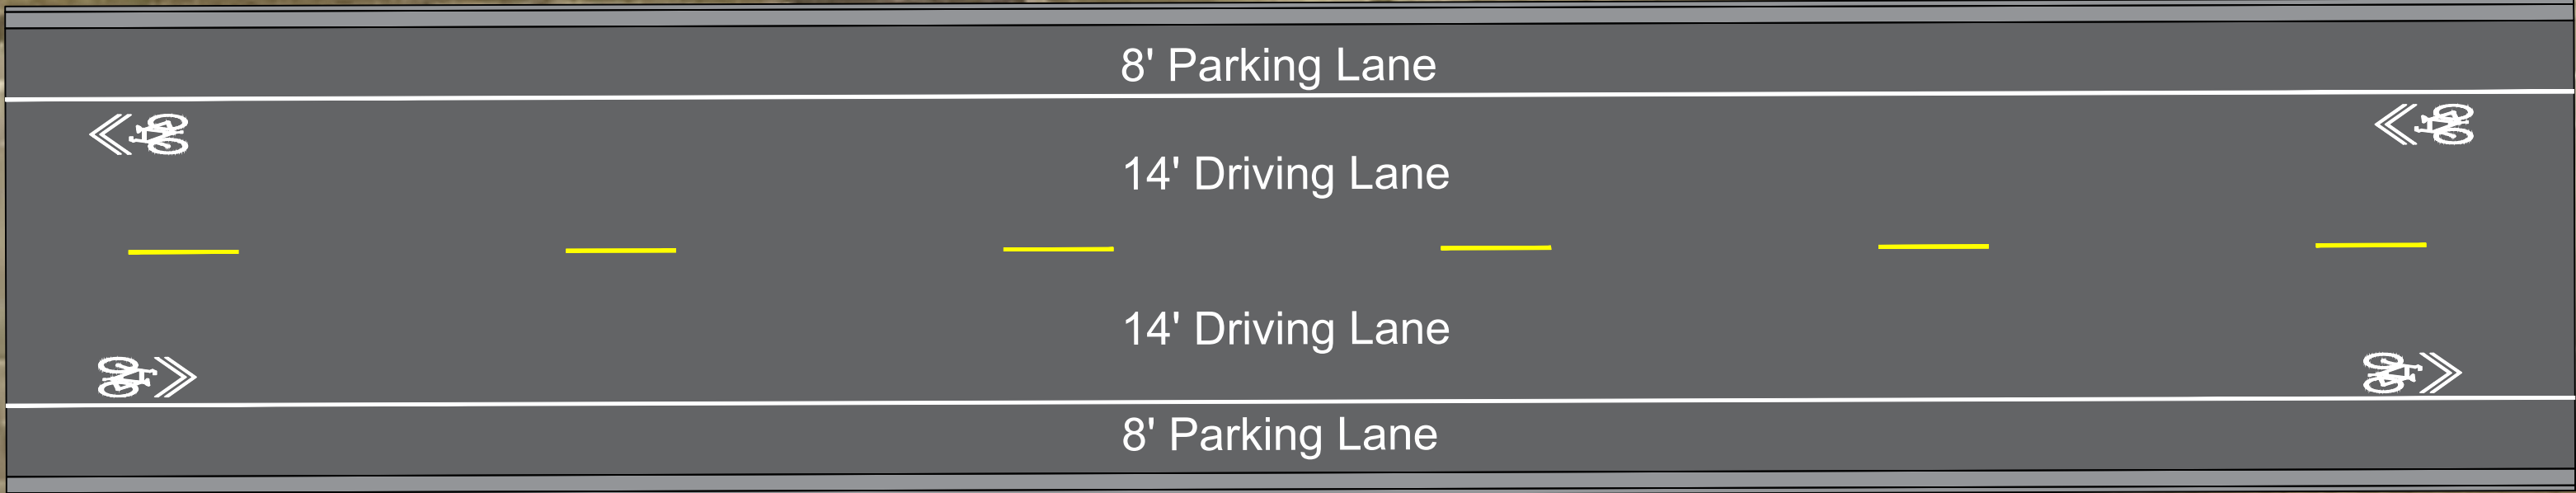

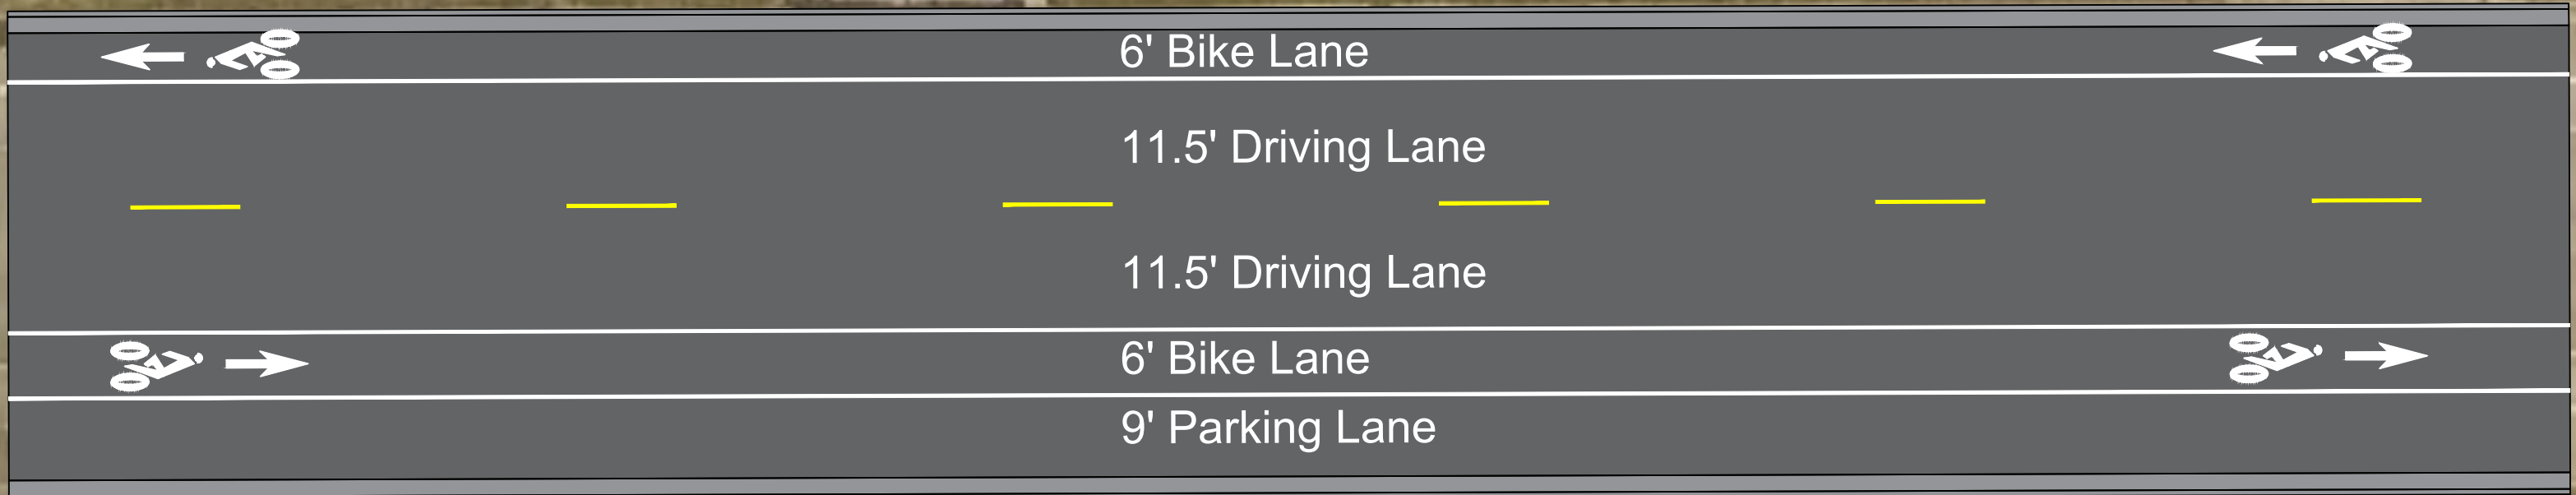


| | | | | | | | | |
|------------------|------|-----------|-------|---|----------------------------------|---|-----------------------|-----------|
| DESIGNED BY: JLD | DATE | REVISIONS | INIT. |  <p>ENGINEERING DEPARTMENT 344 WEST MAIN STREET MARSHALL, MINNESOTA 56258</p> | ON-STREET BIKE LANE ALTERNATIVES | <p>I HEREBY CERTIFY THAT THIS PLAN, SPECIFICATION OR REPORT WAS PREPARED BY ME OR UNDER MY DIRECT SUPERVISION AND THAT I AM A DULY LICENSED ENGINEER UNDER THE LAWS OF THE STATE OF MINNESOTA.</p> <p>DATE 00/00/21 LICENSE NO. 53322</p> | CITY PROJECT NO. | DATE |
| DRAWN BY: JLD | | | | | EXISTING - VARIANCE NEEDED | | STATE AID PROJECT NO. | SHEET NO. |
| APPROVED BY: | | | | | | | 1 OF 3 | |
| SCALE: 1"=##' | | | | | | | | |
| | | | | | | | | |



| | | | | | | | | |
|------------------|------|-----------|-------|--|-----------------------------------|--|-----------------------|-----------|
| DESIGNED BY: JLD | DATE | REVISIONS | INIT. |  MARSHALL ENGINEERING DEPARTMENT 344 WEST MAIN STREET MARSHALL, MINNESOTA 56258 | ON-STREET BIKE LANE ALTERNATIVES | I HEREBY CERTIFY THAT THIS PLAN, SPECIFICATION OR REPORT WAS PREPARED BY ME OR UNDER MY DIRECT SUPERVISION AND THAT I AM A DULY LICENSED ENGINEER UNDER THE LAWS OF THE STATE OF MINNESOTA. DATE 00/00/21 LICENSE NO. 53322 | CITY PROJECT NO. | DATE |
| DRAWN BY: JLD | | | | | SHARROWS - NO DEDICATED BIKE LANE | | STATE AID PROJECT NO. | SHEET NO. |
| APPROVED BY: | | | | | | | 2 OF 3 | |
| SCALE: 1"=##' | | | | | | | | |



DESIGNED BY: JLD
 DRAWN BY: JLD
 APPROVED BY:
 SCALE: 1"=##'

| DATE | REVISIONS | INIT. |
|------|-----------|-------|
| | | |
| | | |
| | | |
| | | |

ENGINEERING DEPARTMENT
 344 WEST MAIN STREET
 MARSHALL, MINNESOTA
 56258

ON-STREET BIKE LANE ALTERNATIVES
 BIKE LANE - REMOVE 1 SIDE OF PARKING

I HEREBY CERTIFY THAT THIS PLAN, SPECIFICATION OR REPORT WAS PREPARED BY ME OR UNDER MY DIRECT SUPERVISION AND THAT I AM A DULY LICENSED ENGINEER UNDER THE LAWS OF THE STATE OF MINNESOTA.
 DATE 00/00/21 LICENSE NO. 53322

CITY PROJECT NO. DATE 7/25/2022
 STATE AID PROJECT NO. SHEET NO. 3 OF 3