


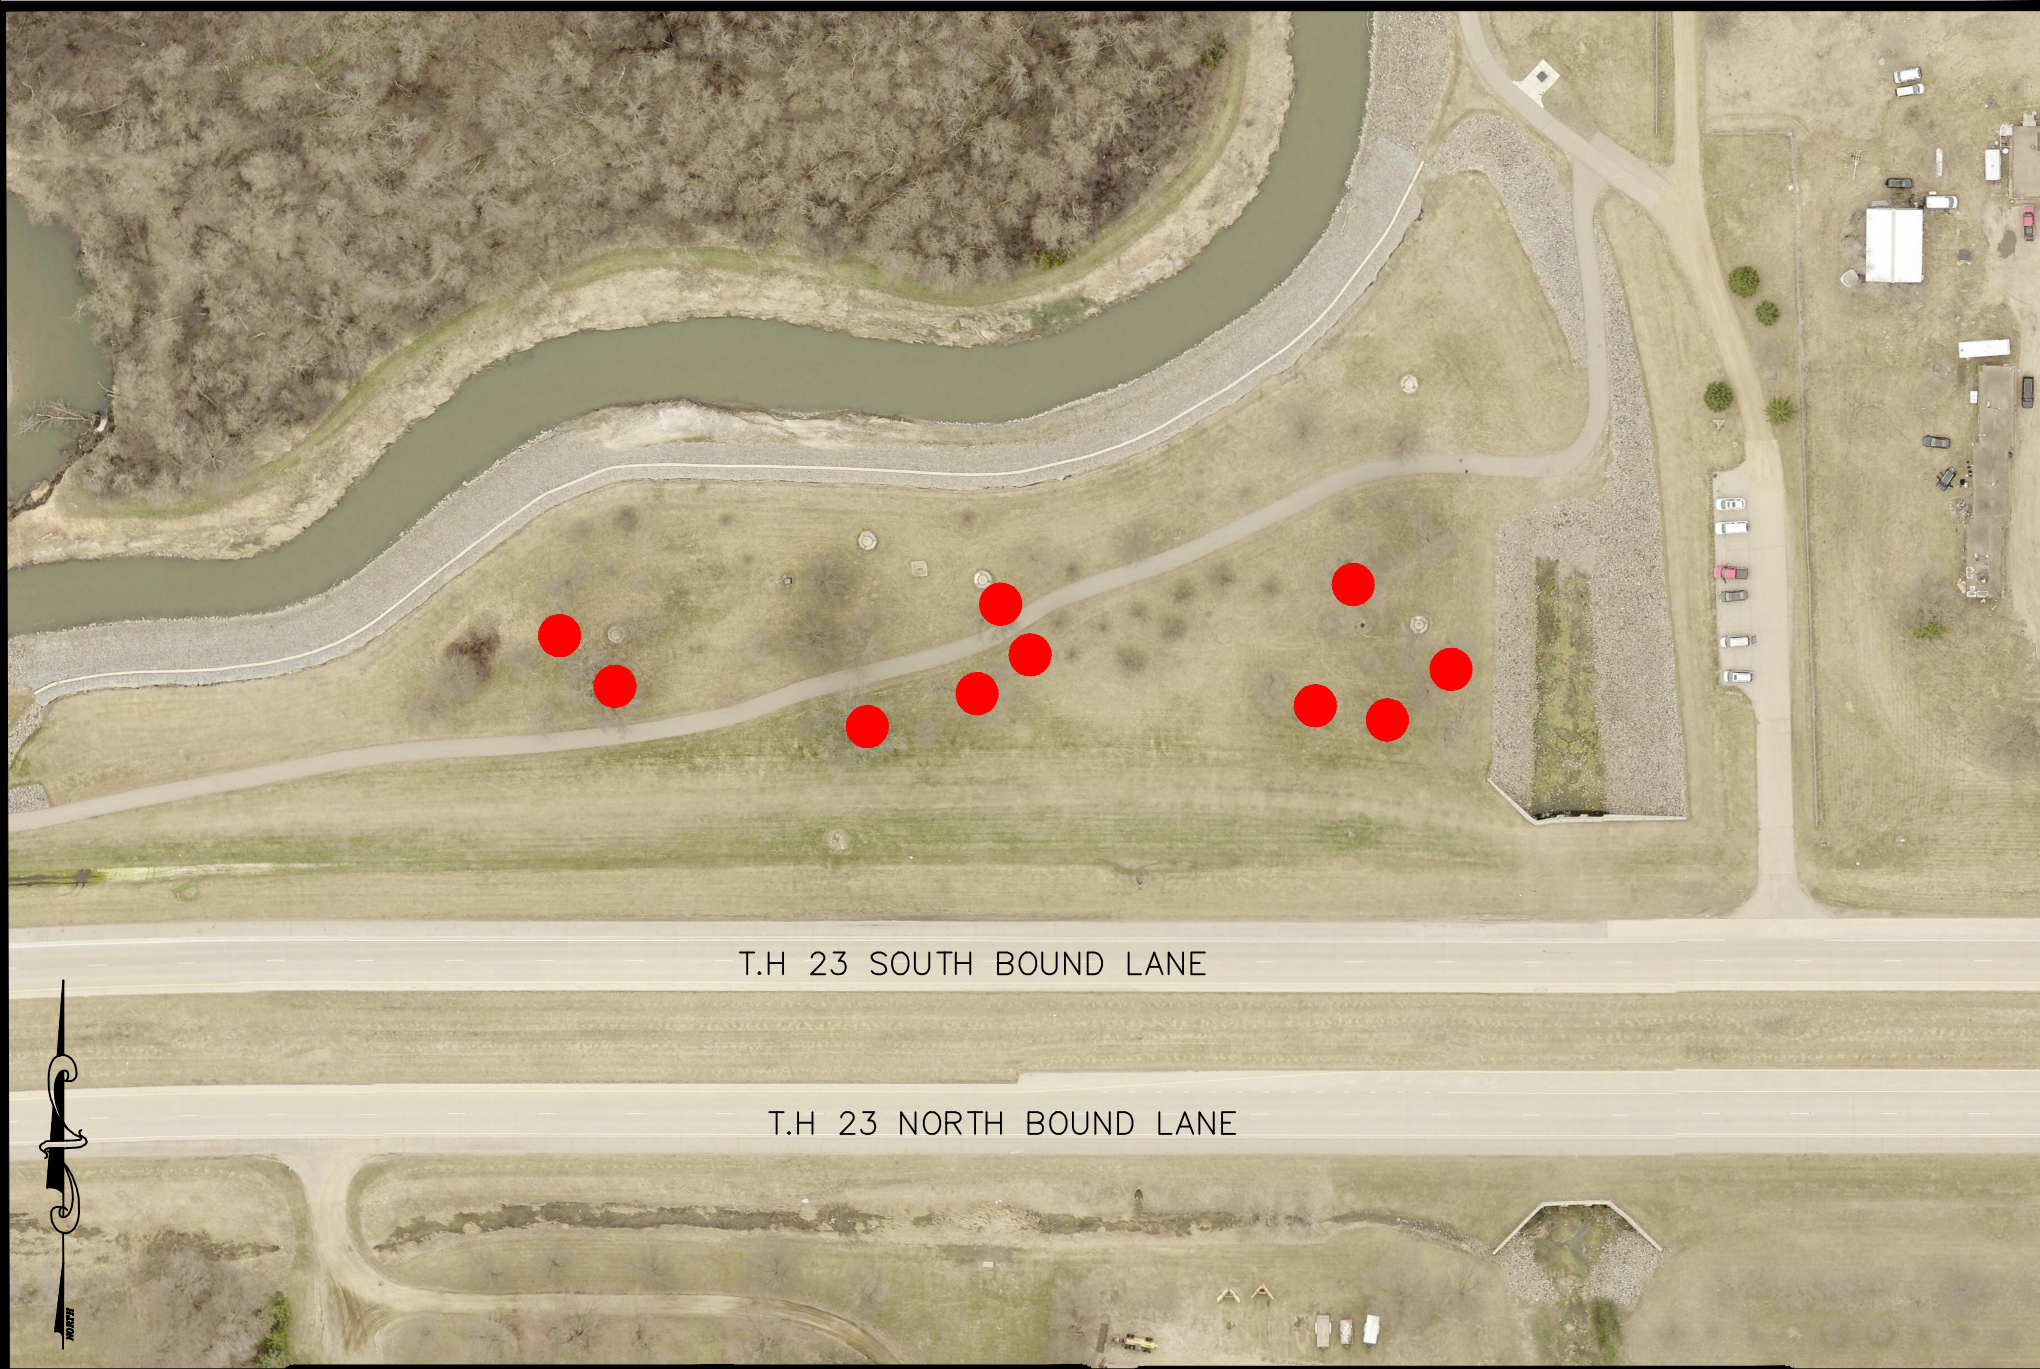

T.H 23 SOUTH BOUND LANE

T.H 23 NORTH BOUND LANE

GRAPHIC SCALE
NOT TO SCALE

10 TREES



CITY ENGINEERS OFFICE
344 WEST MAIN STREET
MARSHALL, MINNESOTA
56258

Tree Removal Plan

Victory Park

DATE
01/11/2022

SHEET NO.
3 OF 5