




GRAPHIC SCALE
NOT TO SCALE

10 TREES

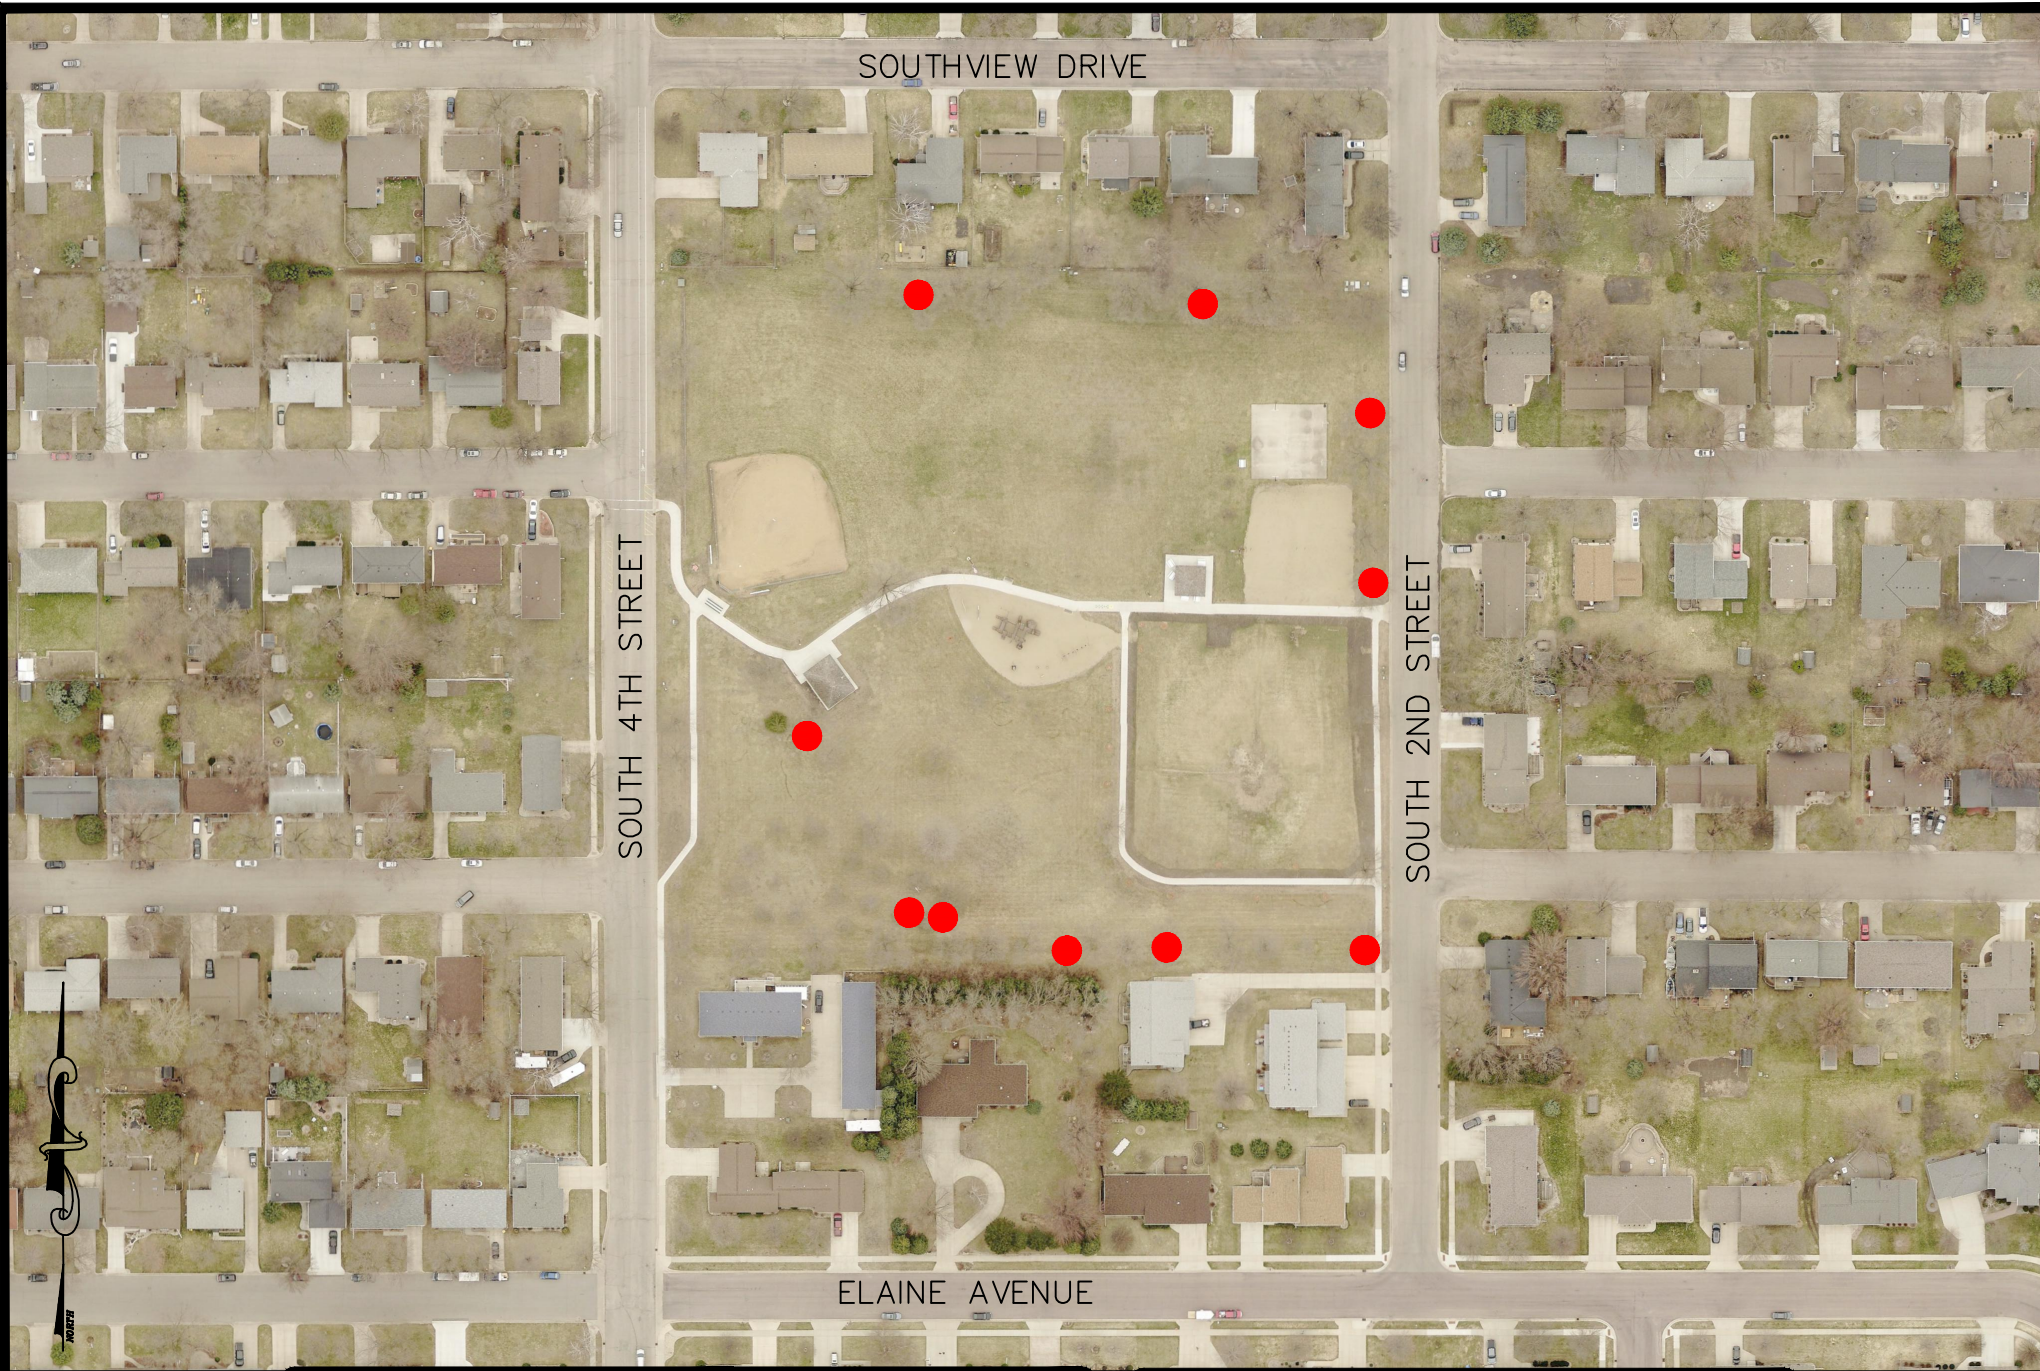

CITY ENGINEERS OFFICE
344 WEST MAIN STREET
MARSHALL, MINNESOTA
56258

Tree Removal Plan

Freedom Park

DATE
01/11/2022

SHEET NO.
2 OF 5