


13-FEB-2025
PLOTTED/REVISED:

D8-WILLMAR
PLOT NAME: cd421061_d101.dgn
PATH & FILENAME: Projects\D8_Willmar\06814210\061\Design\PlanSheets\Traffic\cd421061_d101.dgn

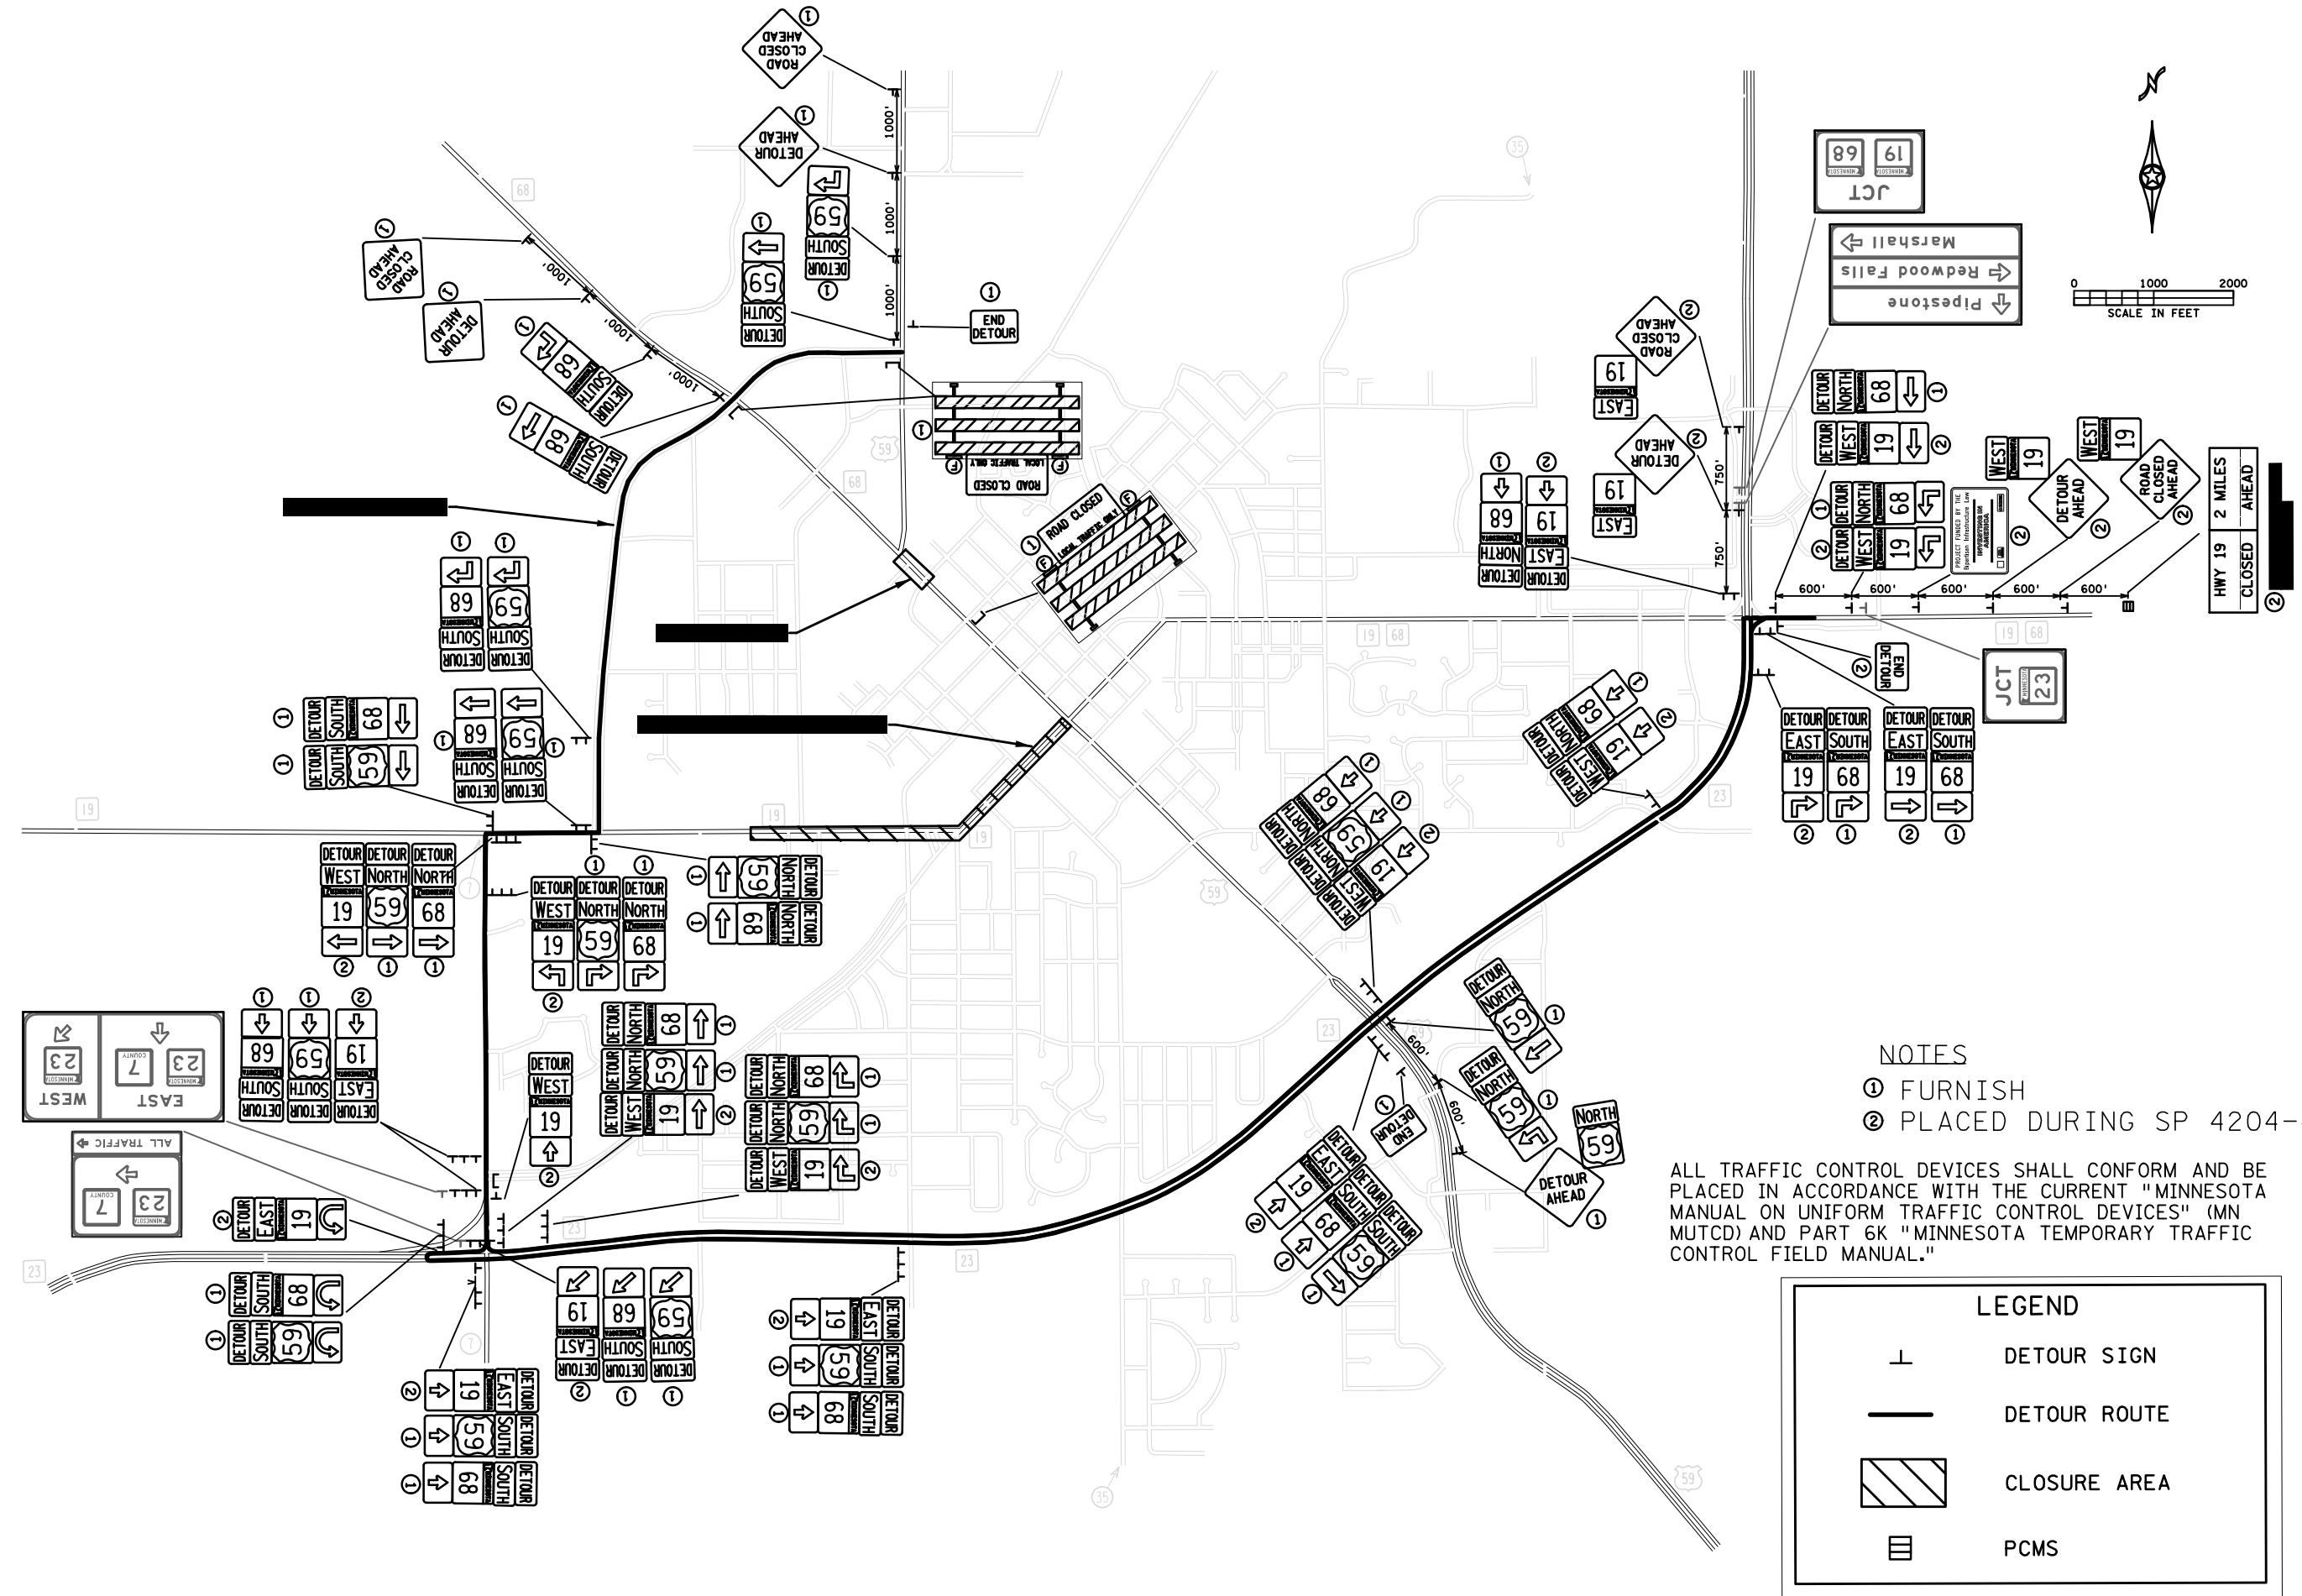

NOTES

- ① FURNISH
- ② PLACED DURING SP 4204-40

ALL TRAFFIC CONTROL DEVICES SHALL CONFORM AND BE PLACED IN ACCORDANCE WITH THE CURRENT "MINNESOTA MANUAL ON UNIFORM TRAFFIC CONTROL DEVICES" (MN MUTCD) AND PART 6K "MINNESOTA TEMPORARY TRAFFIC CONTROL FIELD MANUAL."

LEGEND	
	DETOUR SIGN
	DETOUR ROUTE
	CLOSURE AREA
	PCMS