


DETOUR SIGNING PLAN

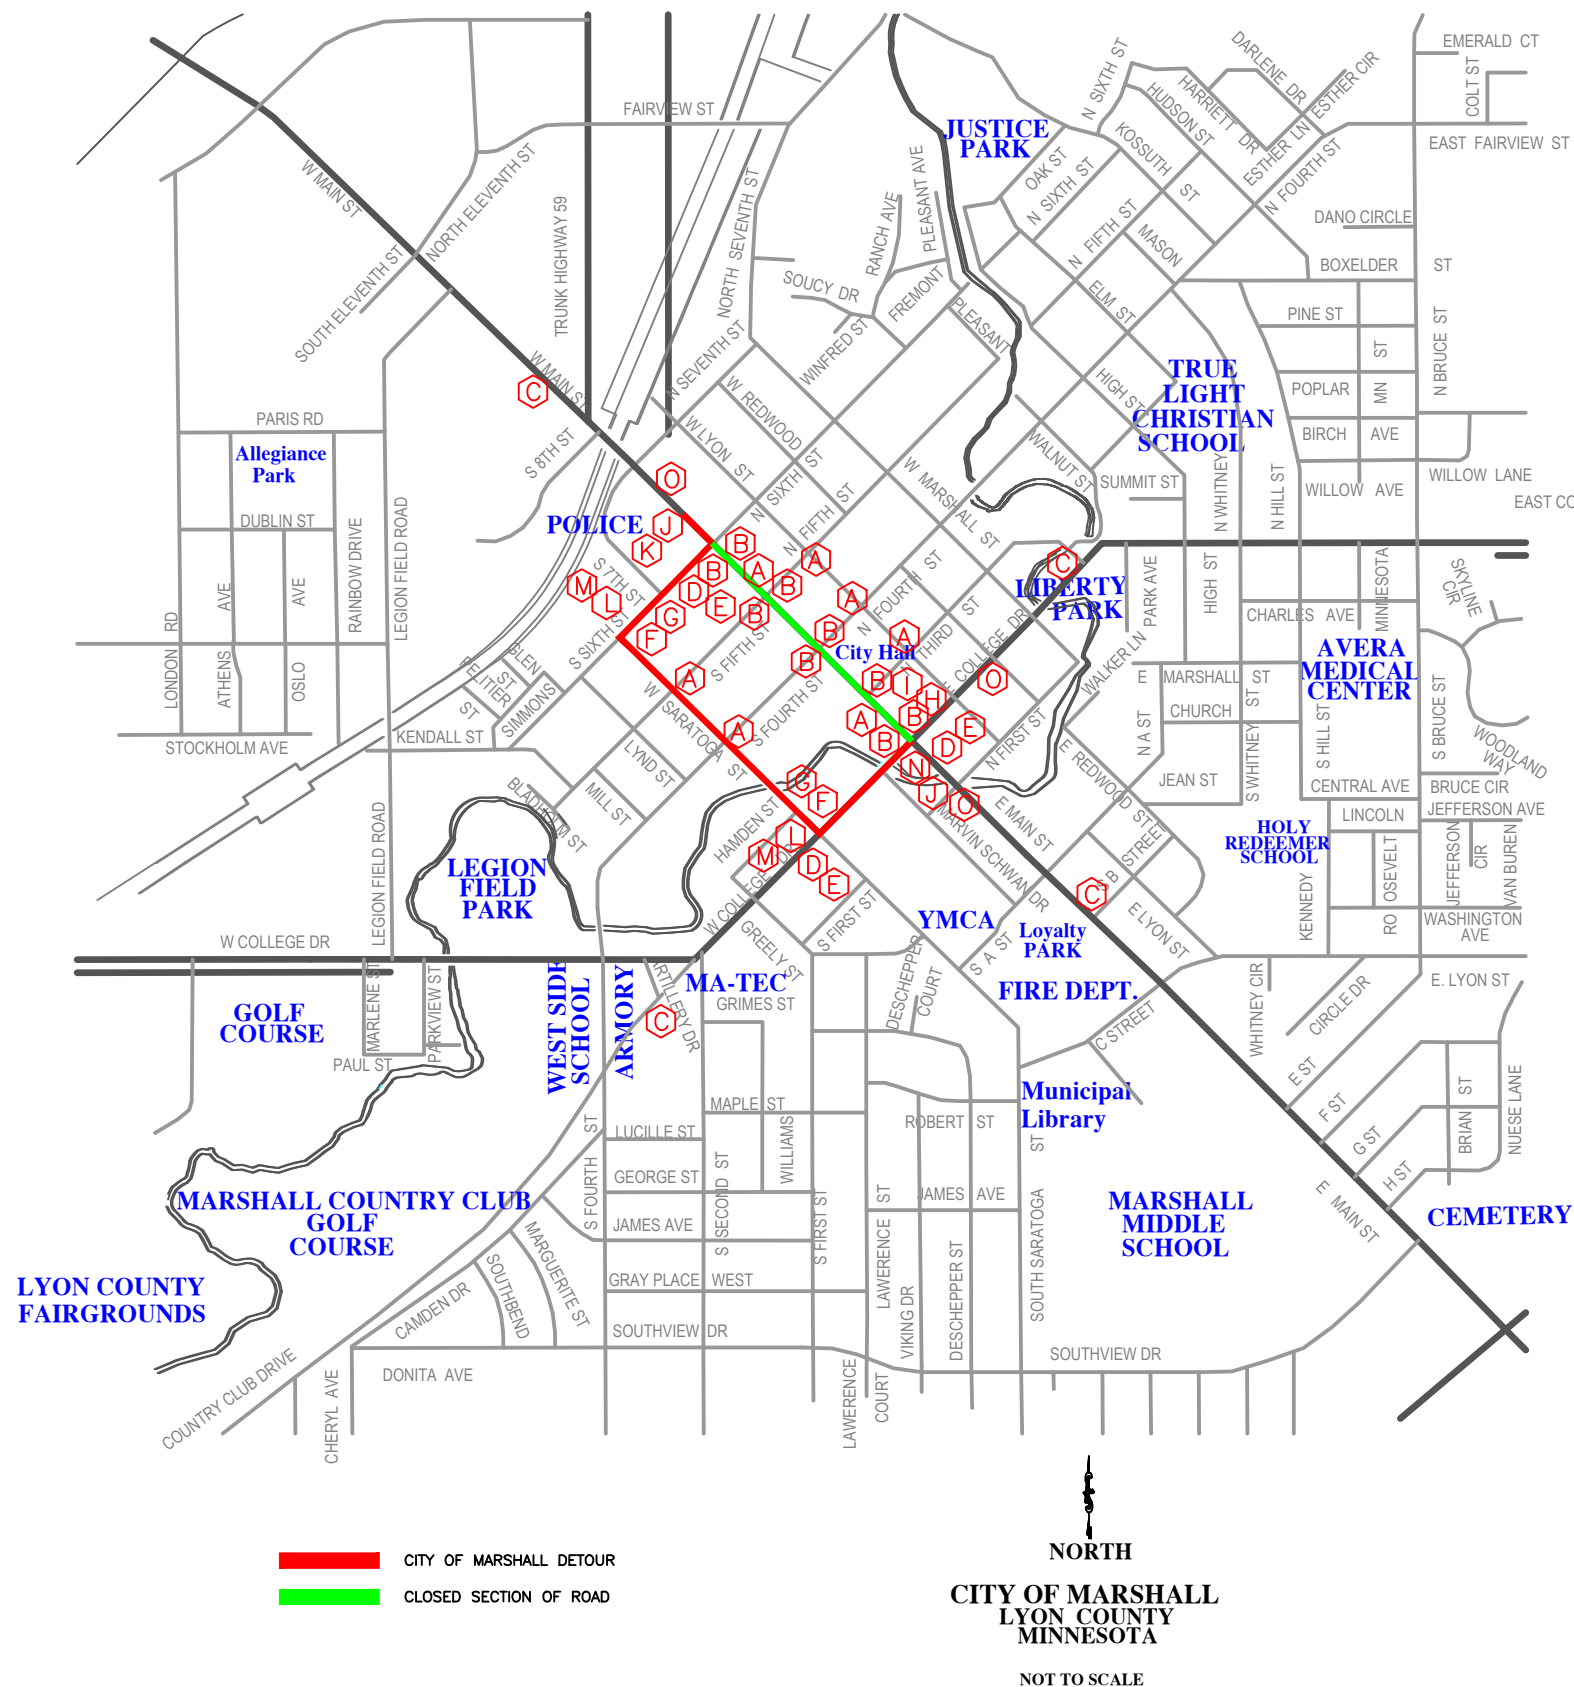

SIGN	SIGN NO.	QUANTITY	SIZE	COLOR	FLASHER
	TYPE III BARRICADE	16	60"x48"	ORANGE ON WHITE	8
	R11-3	7	60"x30"	BLACK ON WHITE	
	W20-2	4	36"x36"	BLACK ON ORANGE	
	M1-4 -US59	10	24"x24"	BLACK ON WHITE	
	M1-5M -MN68 -024BL	10	24"x24"	WHITE AND GOLD ON BLUE	
	W20-100P	4	30"x24"	BLACK ON ORANGE	
	M3-2 -024BL	4	24"x24"	WHITE ON BLUE	
	M3-4 -024BL	6	24"x24"	WHITE ON BLUE	
	M5-1R -021BL	3	21"x15"	WHITE ON BLUE	
	M5-1L -021BL	5	21"x15"	WHITE ON BLUE	
	M6-3 -021BL	2	21"x15"	WHITE ON BLUE	
	M4-8	20	24"x12"	BLACK ON ORANGE	
	M4-8a	3	24"x18"	BLACK ON ORANGE	

SIGN	SIGN NO.	QUANTITY	SIZE	COLOR
NORTH	M3-1	6	24"x24"	BLACK ON WHITE
SOUTH	M3-3	4	24"x24"	BLACK ON WHITE
	M5-1R	4	21"x15"	BLACK ON WHITE
	M5-1L	5	21"x15"	BLACK ON WHITE
	M6-3	1	21"x15"	BLACK ON WHITE

ALL TRAFFIC CONTROL DEVICES SHALL CONFORM TO THE LATEST EDITION OF THE MINNESOTA MANUAL ON UNIFORM TRAFFIC CONTROL DEVICES, INCLUDING THE LATEST FIELD MANUAL FOR TEMPORARY TRAFFIC CONTROL ZONE LAYOUTS

ALL NECESSARY TRAFFIC CONTROL DEVICES AND DETOUR DEVICES
ON THIS PROJECT SHALL BE THE RESPONSIBILITY OF THE CITY OF MARSHALL.

ALL TRAFFIC CONTROL DEVICES SHALL HAVE RETROFLECTIVE SHEETING.



Shades of the Past Roll-In

Detour Plan

REVISIONS	
DATE	DESCRIPTION

I HEREBY CERTIFY THAT THIS PLAN, SPECIFICATION OR REPORT WAS PREPARED BY ME OR UNDER MY DIRECT SUPERVISION AND THAT I AM A DULY LICENSED ENGINEER UNDER THE LAWS OF THE STATE OF MINNESOTA.

DATE _____ REGISTRATION NO. 41557

DATE
02/23/2022

S.P. NO.

DRAWN BY G.J.S.

SHEET NO.

1 of 1