


DISTRICT #: \$DISTRICT@  
PLOT NAME: \$PLOTNAME@  
PATH & FILENAME: \$PATHFILENAME@

DISTRICT #: \$DISTRICT@  
PLOT NAME: \$PLOTNAME@  
PATH & FILENAME: \$PATHFILENAME@

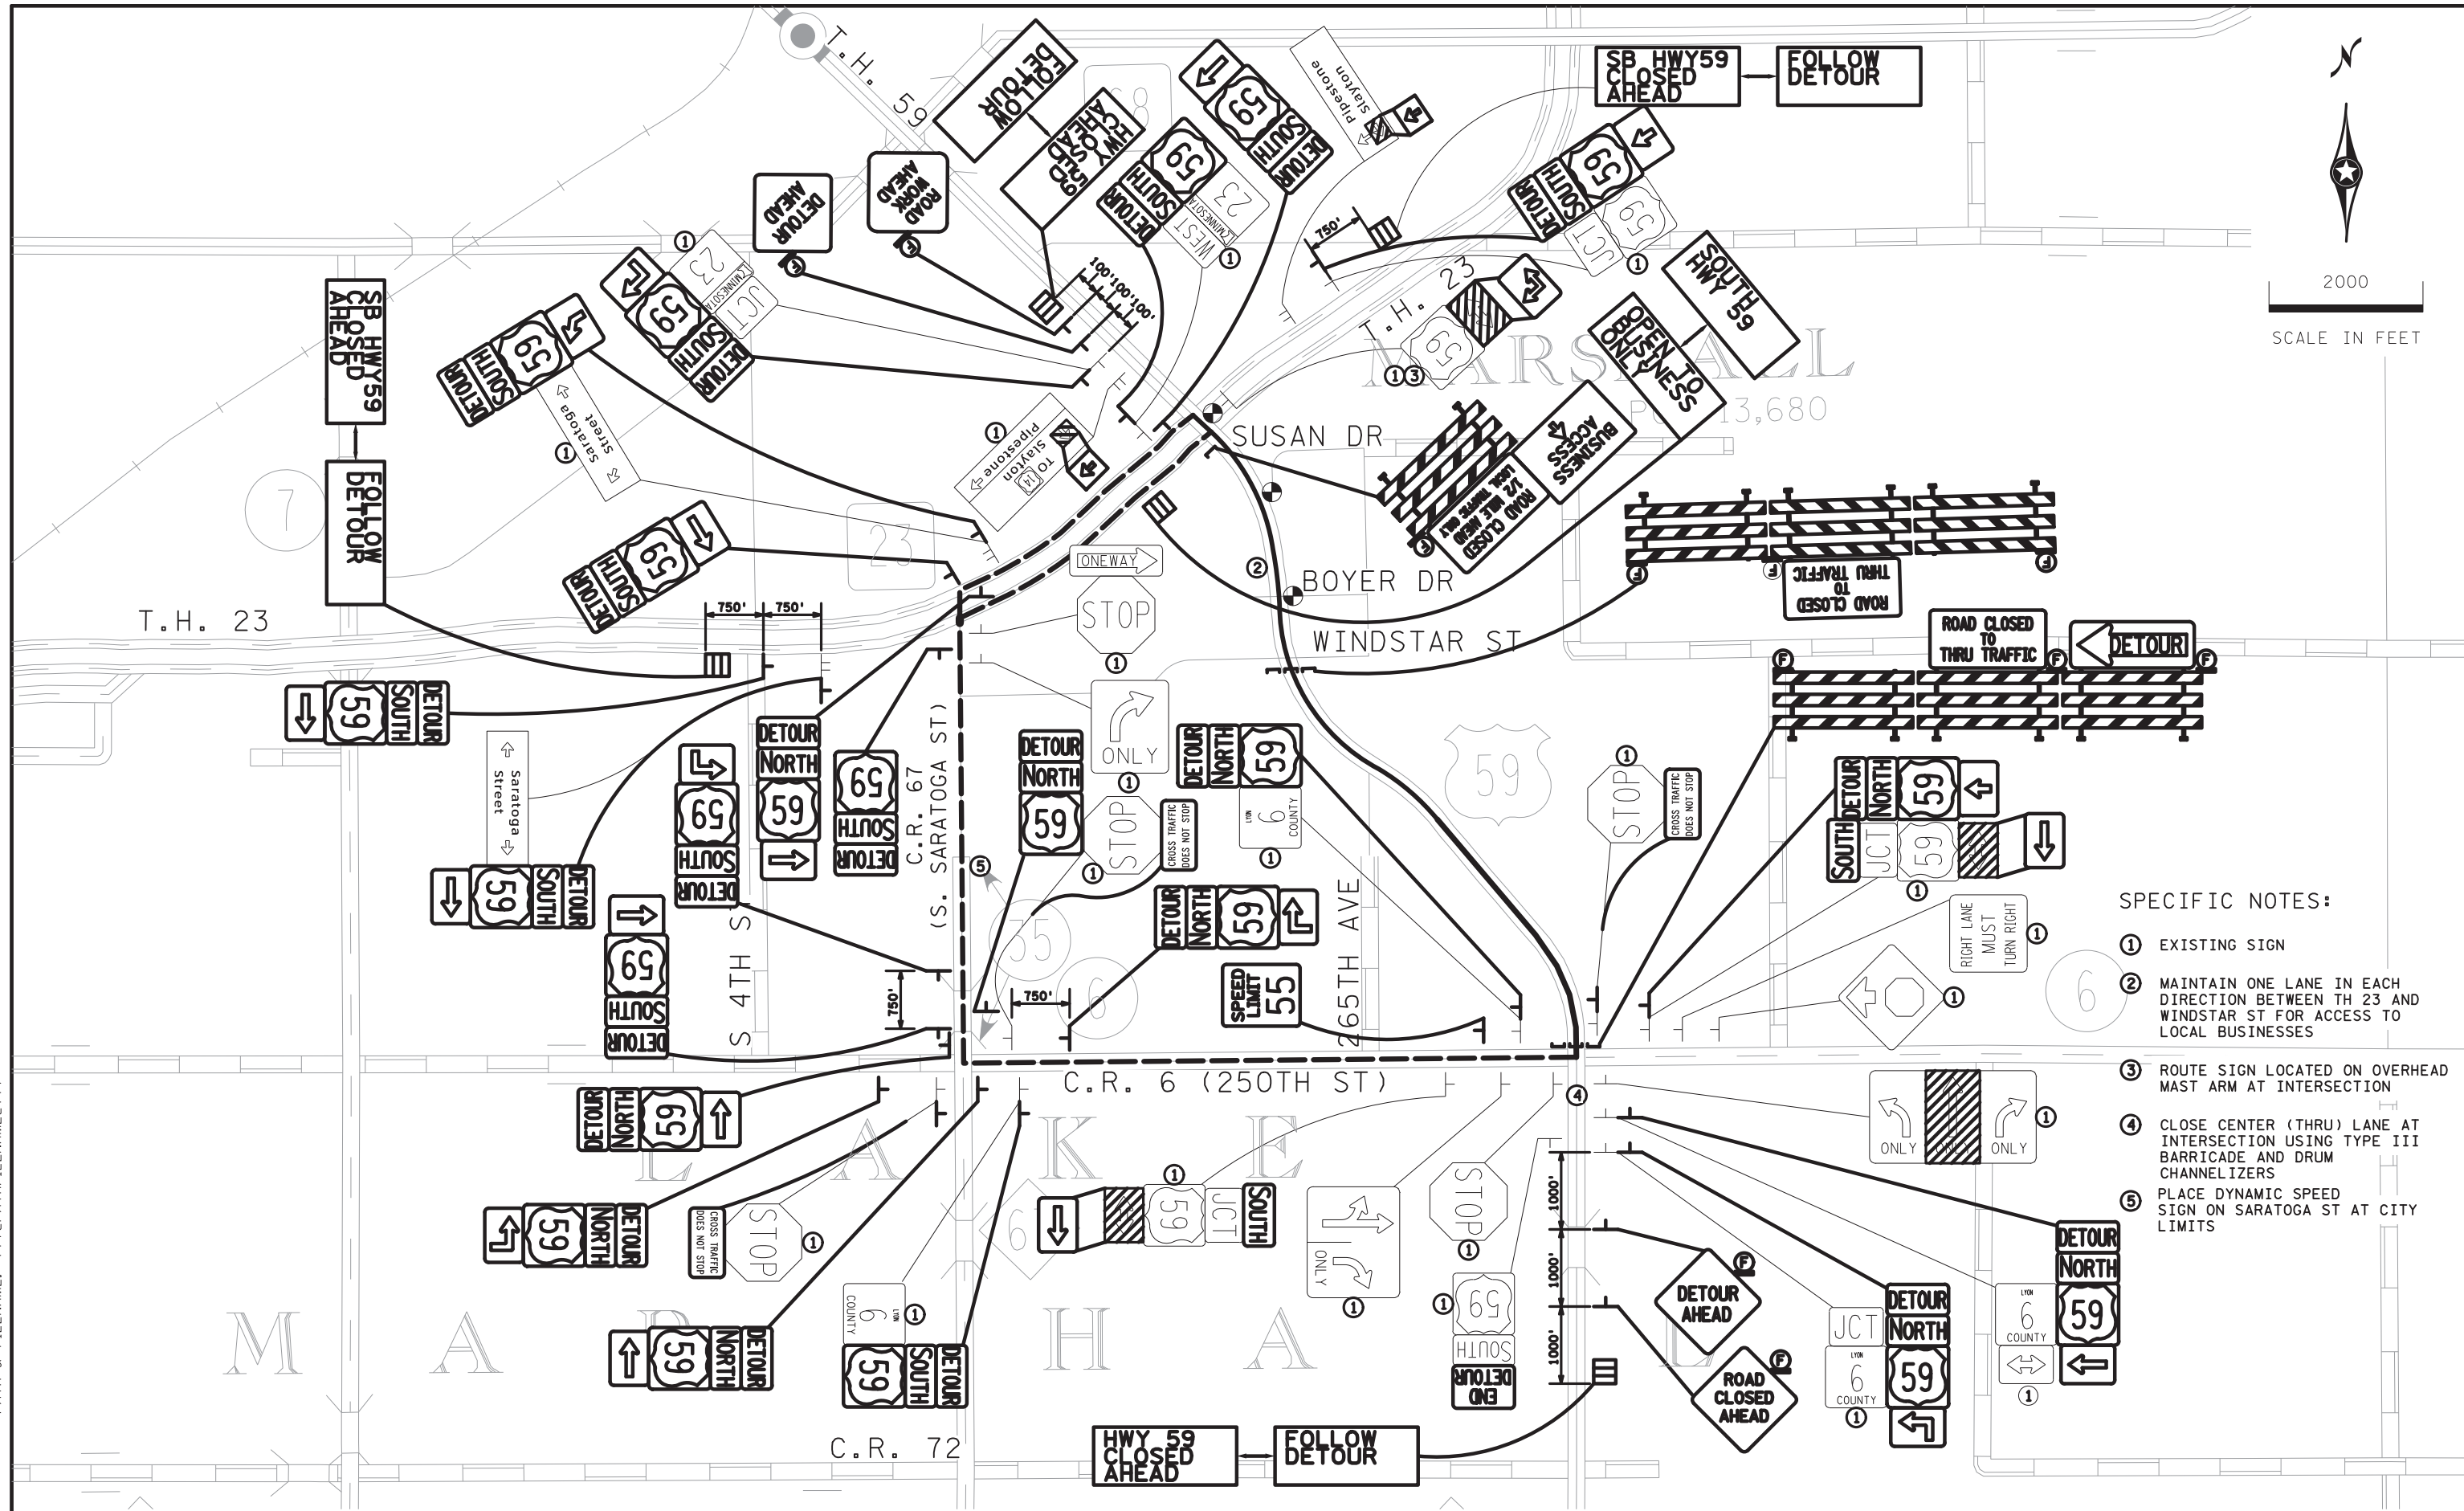

- SPECIFIC NOTES:**
- ① EXISTING SIGN
  - ② MAINTAIN ONE LANE IN EACH DIRECTION BETWEEN TH 23 AND WINDSTAR ST FOR ACCESS TO LOCAL BUSINESSES
  - ③ ROUTE SIGN LOCATED ON OVERHEAD MAST ARM AT INTERSECTION
  - ④ CLOSE CENTER (THRU) LANE AT INTERSECTION USING TYPE III BARRICADE AND DRUM CHANNELIZERS
  - ⑤ PLACE DYNAMIC SPEED SIGN ON SARATOGA ST AT CITY LIMITS

CERTIFIED BY *Cody Brand* LIC. NO. 55540 DATE: SIGDATE  
LICENSED PROFESSIONAL ENGINEER

DETOUR PLAN STAGE 1  
STATE PROJ. NO. 5105-30 (TH 59) SHEET NO. TC04 OF TC13 SHEETS