




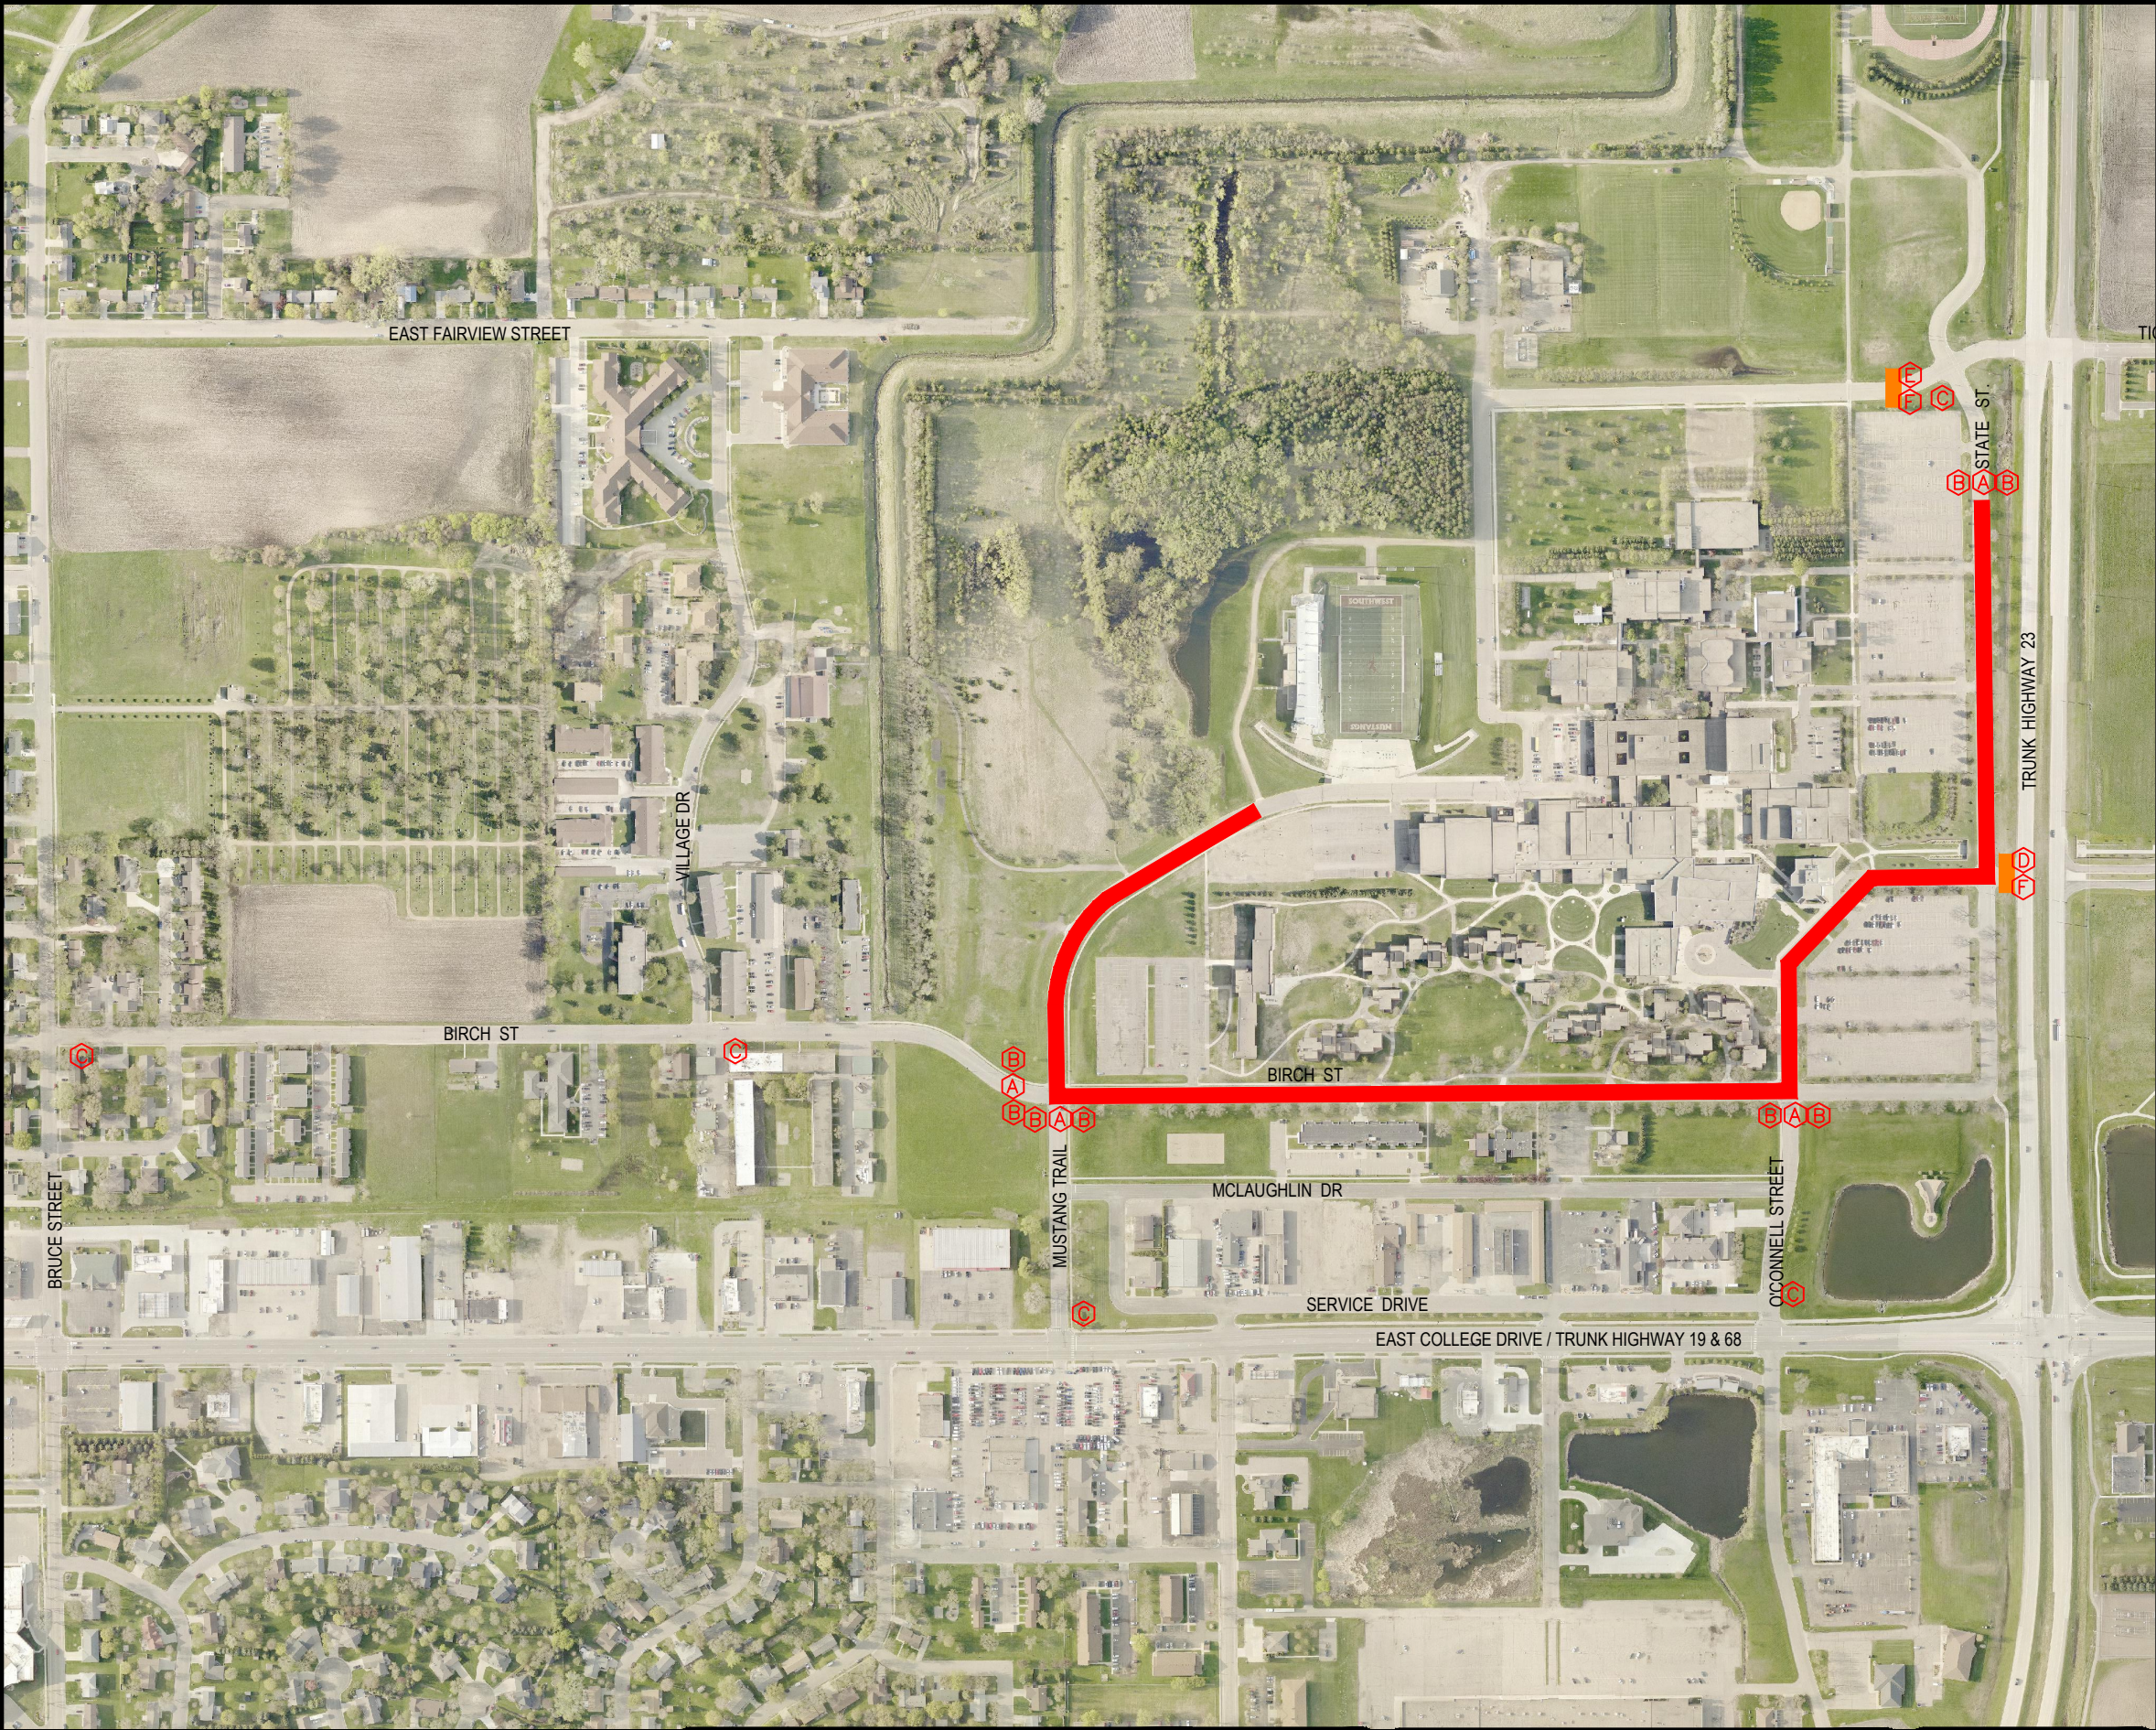

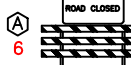

R11-2
G20-2

FLASHERS NOT SHOWN

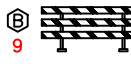

G20-2

FLASHERS NOT SHOWN



R11-2
G20-2

FLASHERS NOT SHOWN



POLICE OFFICER



SMSU STAFF



CONES ACROSS ROAD

SIGN	SIGN NO.	QUANTITY	SIZE	COLOR	FLASHERS
	TYPE III BARRICADE	17	60"x48"	ORANGE ON WHITE	9
	R11-2	4	60"x30"	BLACK ON WHITE	
	R11-2	5	60"x30"	BLACK ON WHITE	


NORTH
CITY OF MARSHALL
LYON COUNTY
MINNESOTA
Not to Scale

 CLOSED ROAD

ALL TRAFFIC CONTROL DEVICES SHALL CONFORM TO THE LATEST EDITION OF THE MINNESOTA MANUAL ON UNIFORM TRAFFIC CONTROL DEVICES, INCLUDING THE LATEST FIELD MANUAL FOR TEMPORARY TRAFFIC CONTROL ZONE LAYOUTS

ALL NECESSARY TRAFFIC CONTROL DEVICES AND DETOUR DEVICES ON THIS PROJECT SHALL BE THE RESPONSIBILITY OF THE CITY OF MARSHALL.

ALL TRAFFIC CONTROL DEVICES SHALL HAVE RETROREFLECTIVE SHEETING.



CITY ENGINEERS OFFICE
344 WEST MAIN STREET
MARSHALL, MINNESOTA
56258

SMSU HOMECOMING ON CAMPUS

Detour Signing Plan

REVISIONS	
DATE	DESCRIPTION

I HEREBY CERTIFY THAT THIS PLAN, SPECIFICATION OR REPORT WAS PREPARED BY ME OR UNDER MY DIRECT SUPERVISION AND THAT I AM A DULY LICENSED ENGINEER UNDER THE LAWS OF THE STATE OF MINNESOTA.

DATE _____

DATE
08/13/2025

S.P. NO.

DRAWN BY G.J.S.

SHEET NO.

1 of 1