


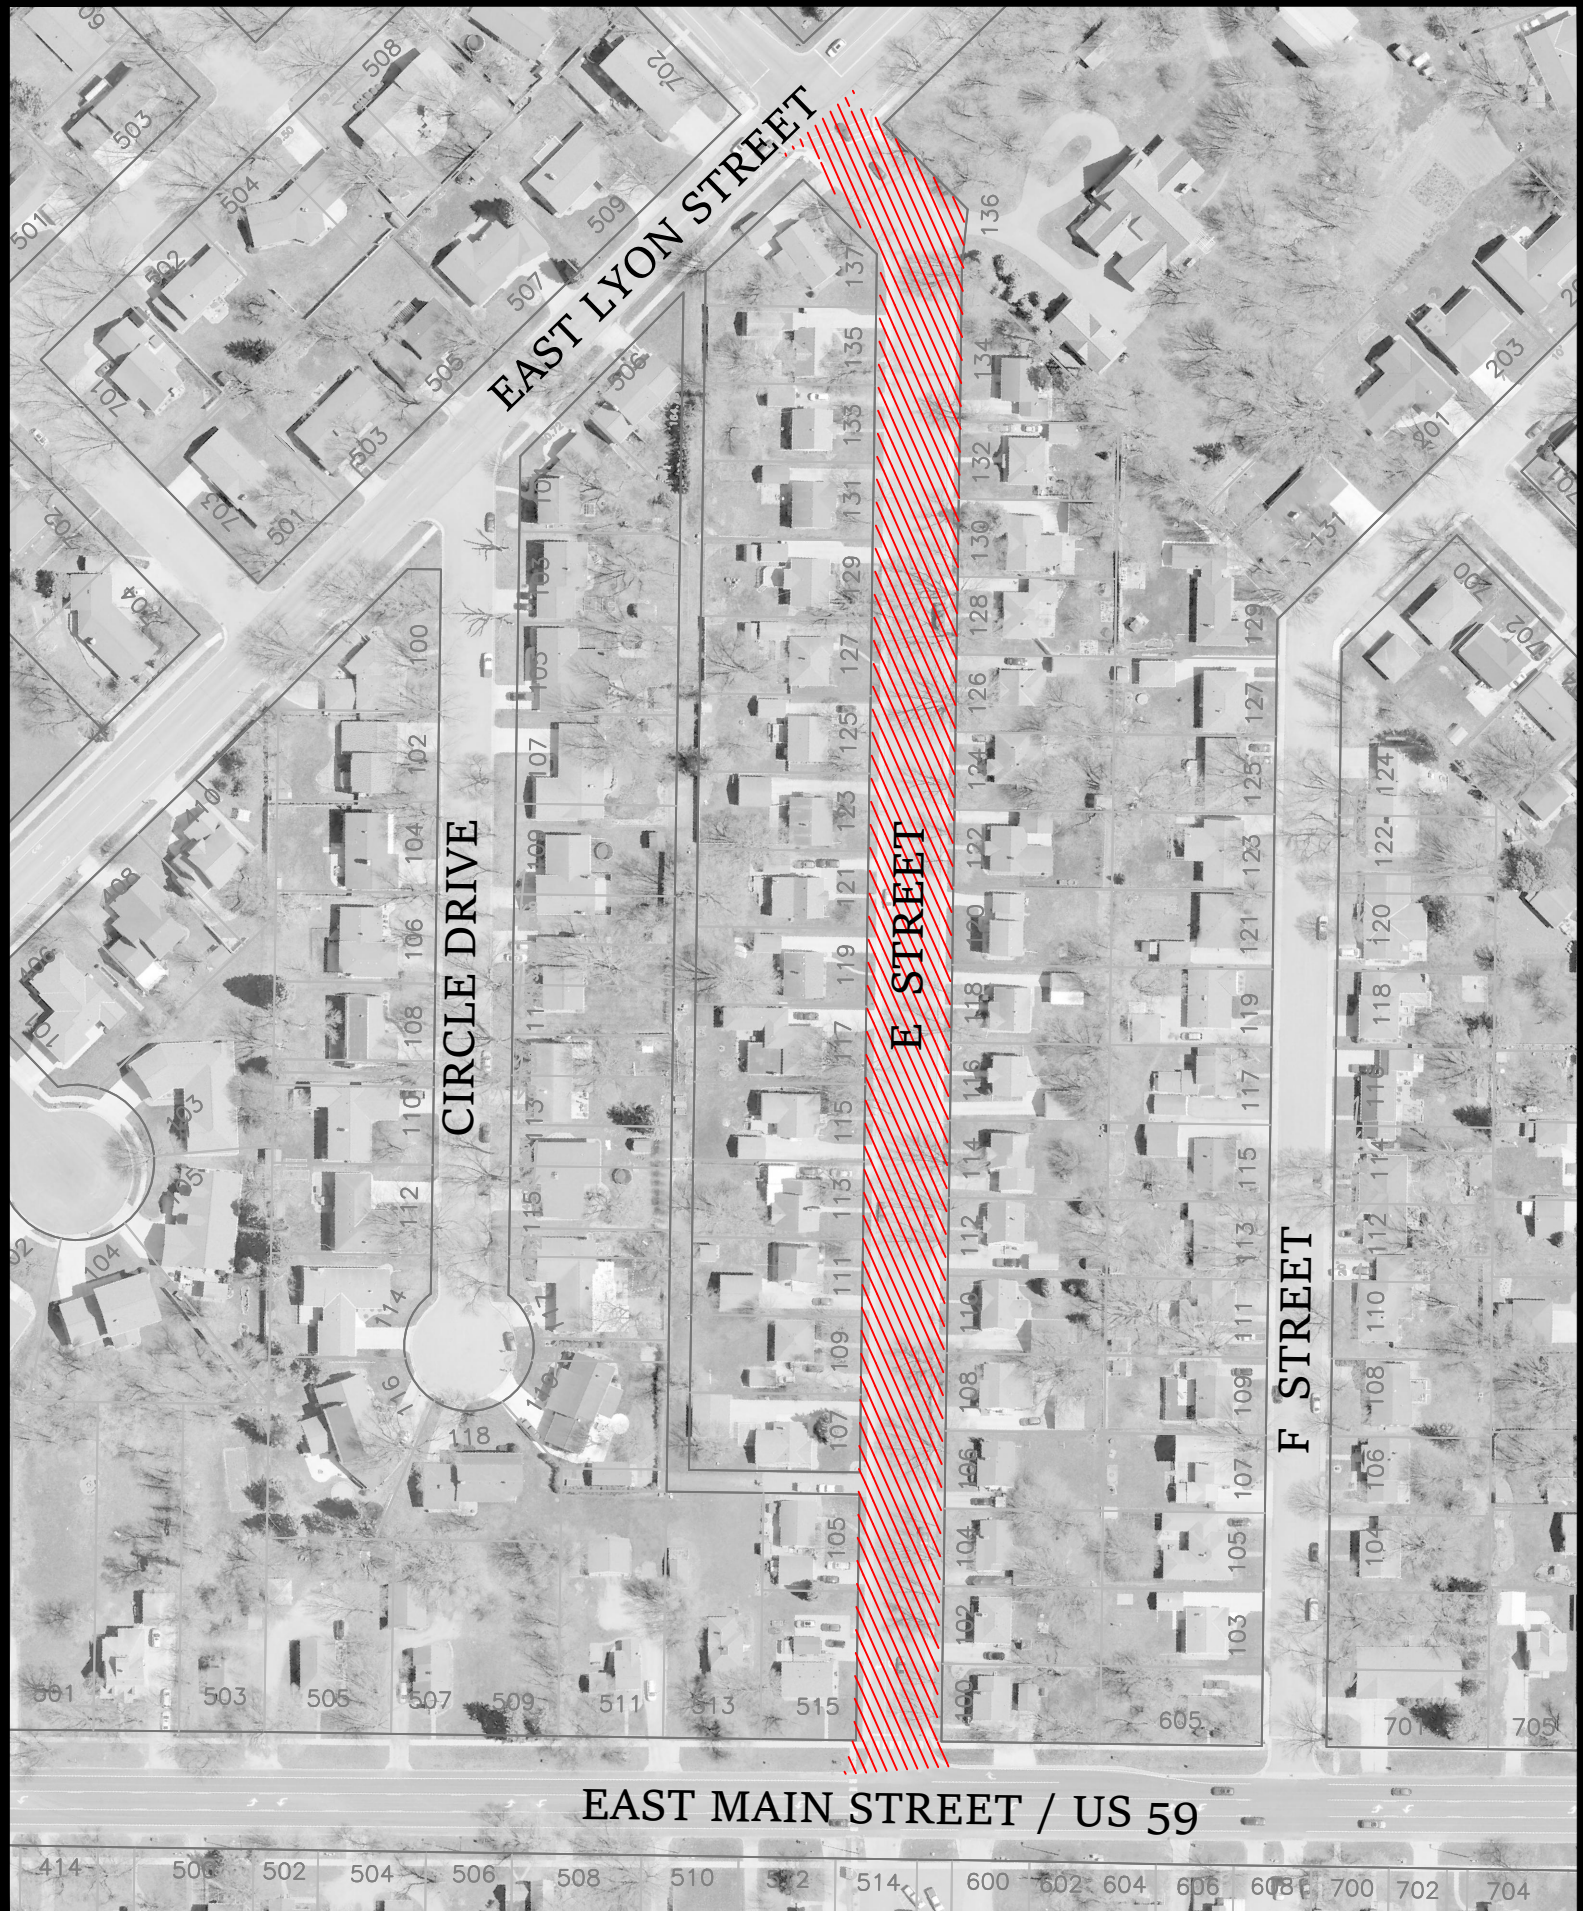

 MARSHALL ENGINEERING DEPARTMENT 344 WEST MAIN STREET MARSHALL, MINNESOTA 56258	PROJECT #ST-029 E STREET PROJECT AREA	TOTAL RECONSTRUCTION OF E STREET NEW WATERMAIN/SANITARY/STORM NEW DRIVEWAY APRONS NEW SIDEWALK	09/02/2026 SHEET NO. 1 OF 1
--	---	---	---