




Scale: 1"=60'

Aquatic Center Alternate Options

- Alternate #1** - Enclosed Body Slide
- Alternate #2** - Lily Pad Water Walk
- Alternate #3** - Private Shade Structures (3)
- Alternate #4** - Pool Climbing Walls
- Alternate #5** - Existing Facility Demolition (Not Shown)
- Alternate #6** - Pre-Cast Concrete Privacy Wall

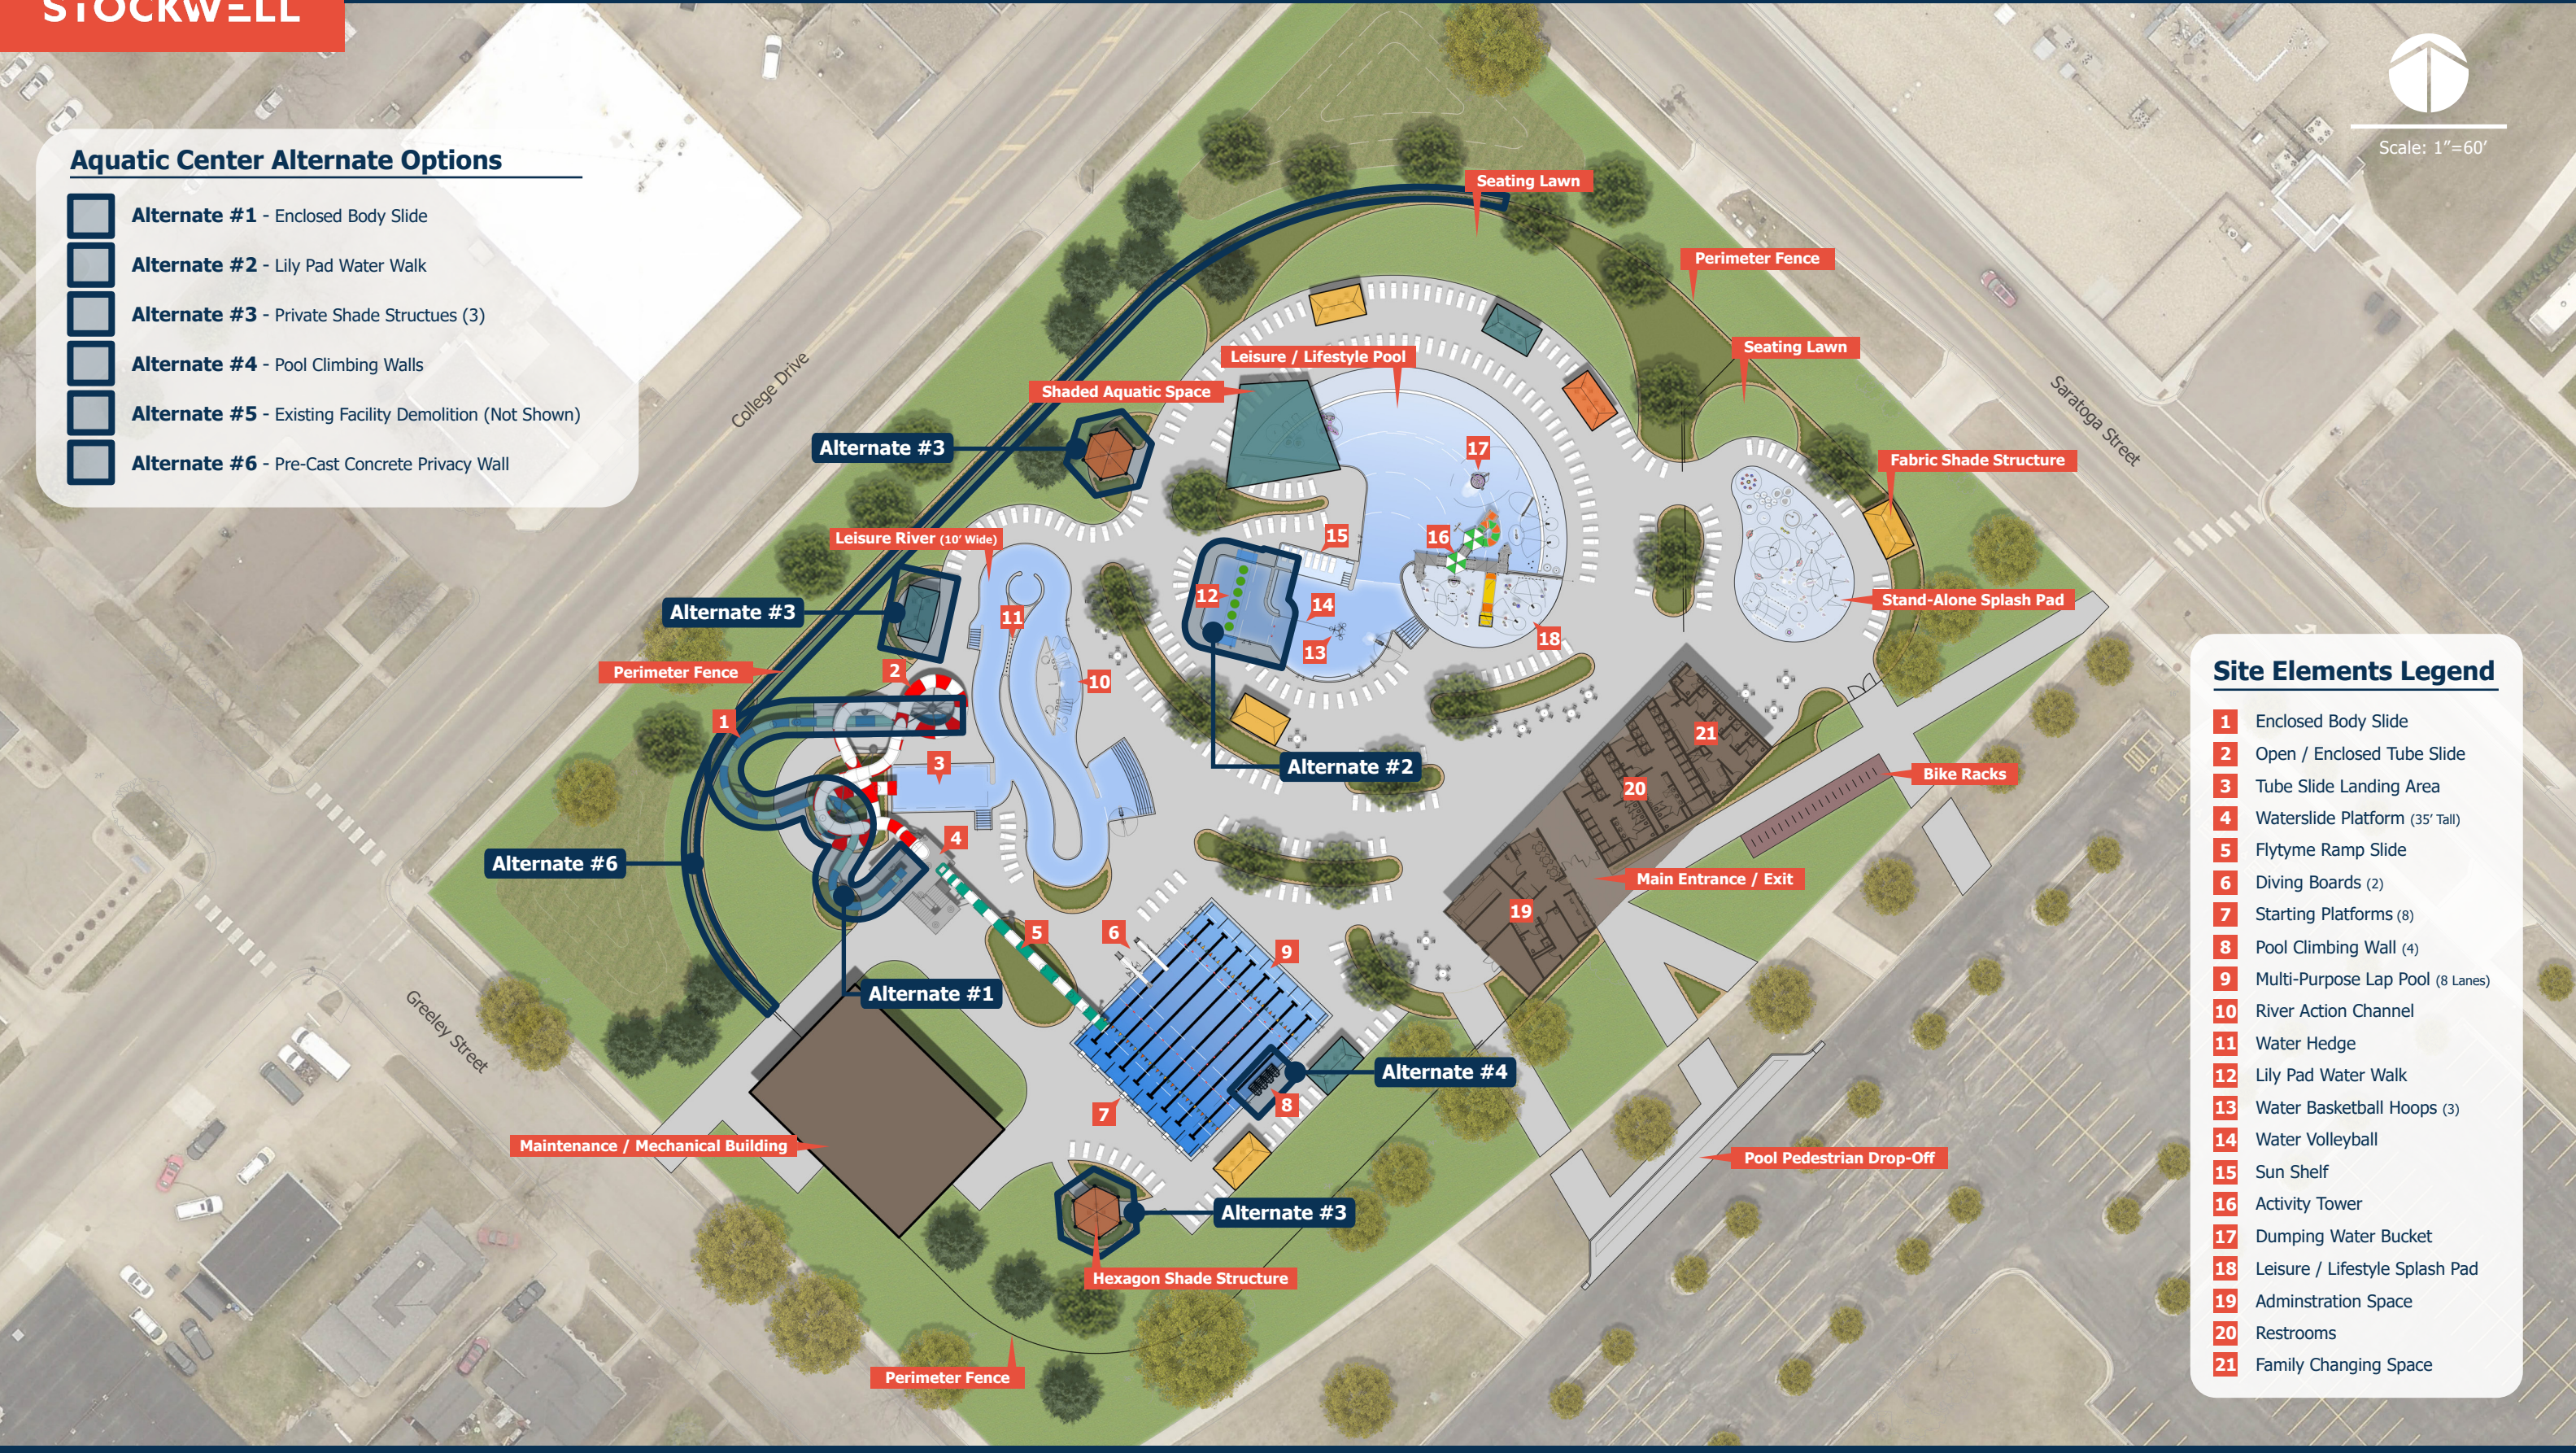

Site Elements Legend

- 1** Enclosed Body Slide
- 2** Open / Enclosed Tube Slide
- 3** Tube Slide Landing Area
- 4** Waterslide Platform (35' Tall)
- 5** Flytyme Ramp Slide
- 6** Diving Boards (2)
- 7** Starting Platforms (8)
- 8** Pool Climbing Wall (4)
- 9** Multi-Purpose Lap Pool (8 Lanes)
- 10** River Action Channel
- 11** Water Hedge
- 12** Lily Pad Water Walk
- 13** Water Basketball Hoops (3)
- 14** Water Volleyball
- 15** Sun Shelf
- 16** Activity Tower
- 17** Dumping Water Bucket
- 18** Leisure / Lifestyle Splash Pad
- 19** Administration Space
- 20** Restrooms
- 21** Family Changing Space

Marshall Aquatic Center

Aquatic Center Alternate Options | Marshall, MN



08/07/2023 | SEI#21045