

DESIGNED BY: ERH
 DRAWN BY: ERH
 APPROVED BY: JRA
 SCALE: Varies


DATE	REVISIONS	INIT.

MARSHALL
 ENGINEERING DEPARTMENT
 344 WEST MAIN STREET
 MARSHALL, MINNESOTA
 56258

East Lyon Street
 Conceptual Trail Layout

I HEREBY CERTIFY THAT THIS PLAN, SPECIFICATION OR REPORT WAS PREPARED BY ME OR UNDER MY DIRECT SUPERVISION AND THAT I AM A DULY LICENSED ENGINEER UNDER THE LAWS OF THE STATE OF MINNESOTA.
 DATE: _____ LICENSE NO.: _____

CITY PROJECT NO. _____ DATE 9-30-2025
 STATE AID PROJECT NO. _____ SHEET NO. 10F 3

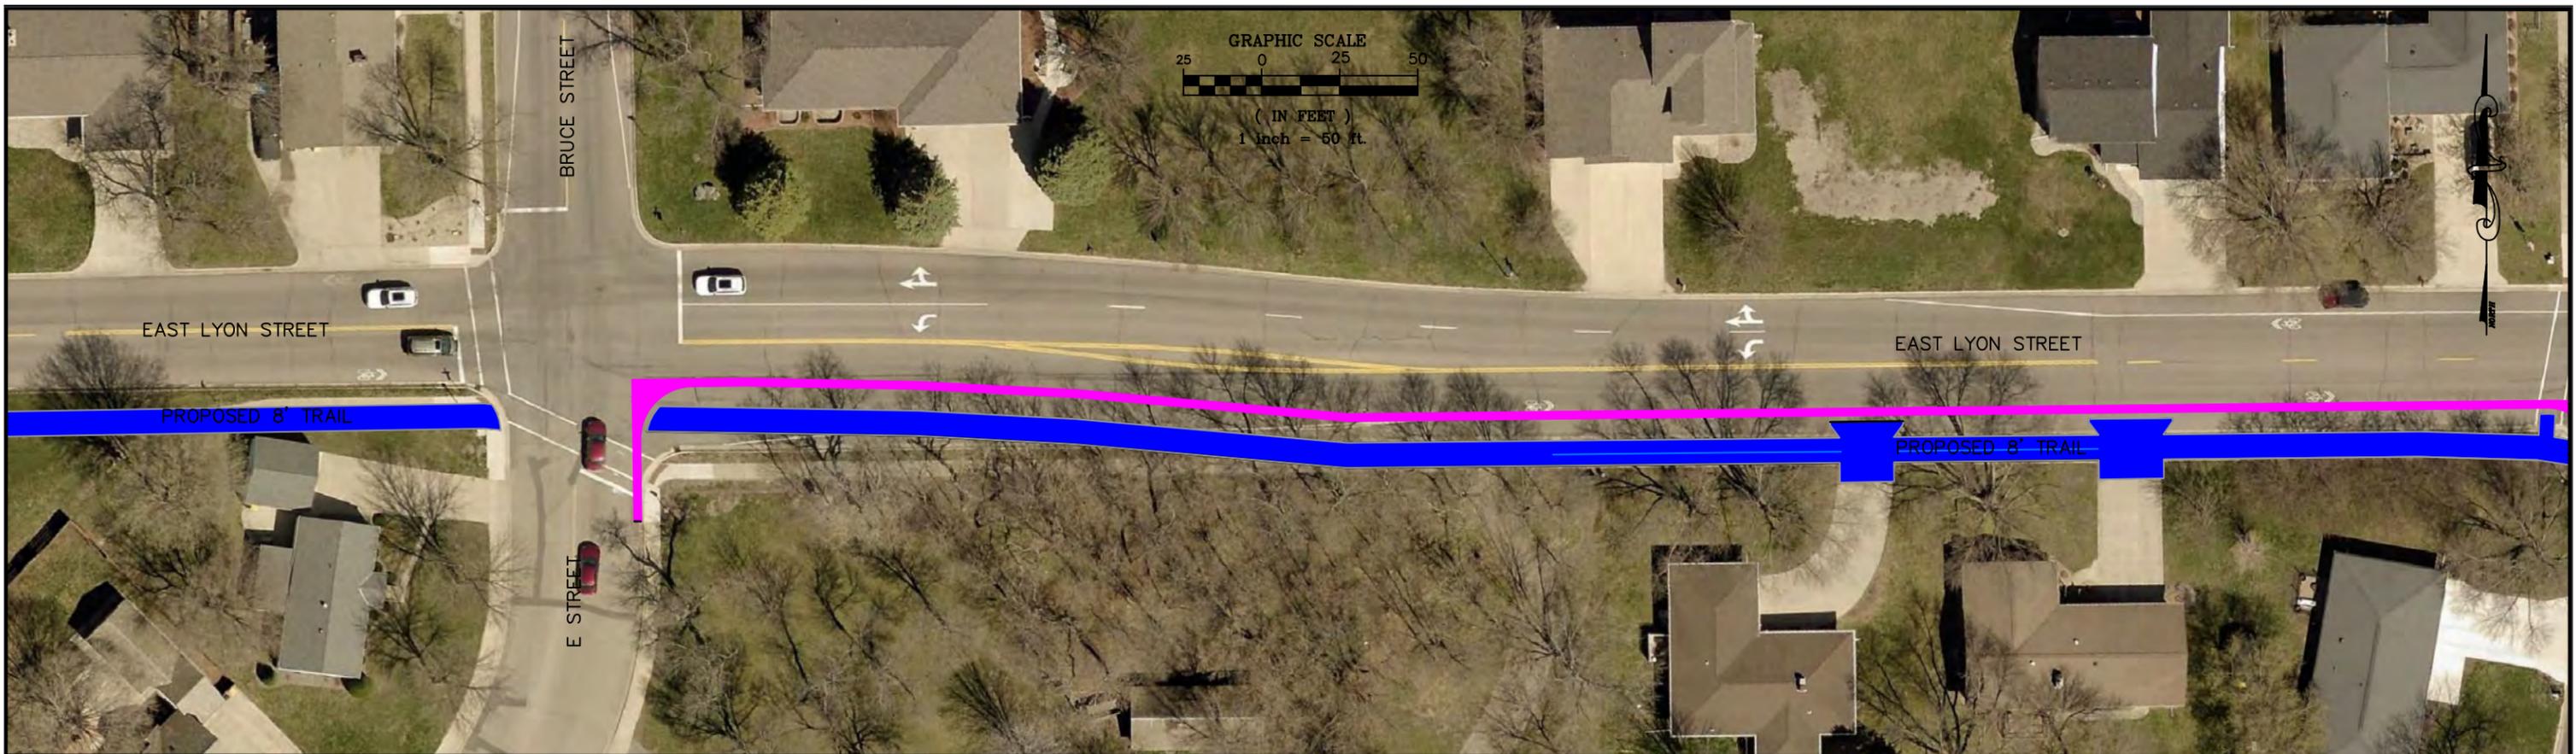

DESIGNED BY: ERH	DATE	REVISIONS	INIT.
DRAWN BY: ERH			
APPROVED BY: JRA			
SCALE: Varies			



ENGINEERING DEPARTMENT
344 WEST MAIN STREET
MARSHALL, MINNESOTA
56258


East Lyon Street

Conceptual Trail Layout

I HEREBY CERTIFY THAT THIS PLAN, SPECIFICATION OR REPORT WAS PREPARED BY ME OR UNDER MY DIRECT SUPERVISION AND THAT I AM A DULY LICENSED ENGINEER UNDER THE LAWS OF THE STATE OF MINNESOTA.

DATE: _____ LICENSE NO.: _____

CITY PROJECT NO. -----	DATE 9-30-2025
STATE AID PROJECT NO. -----	SHEET NO. 2 OF 3

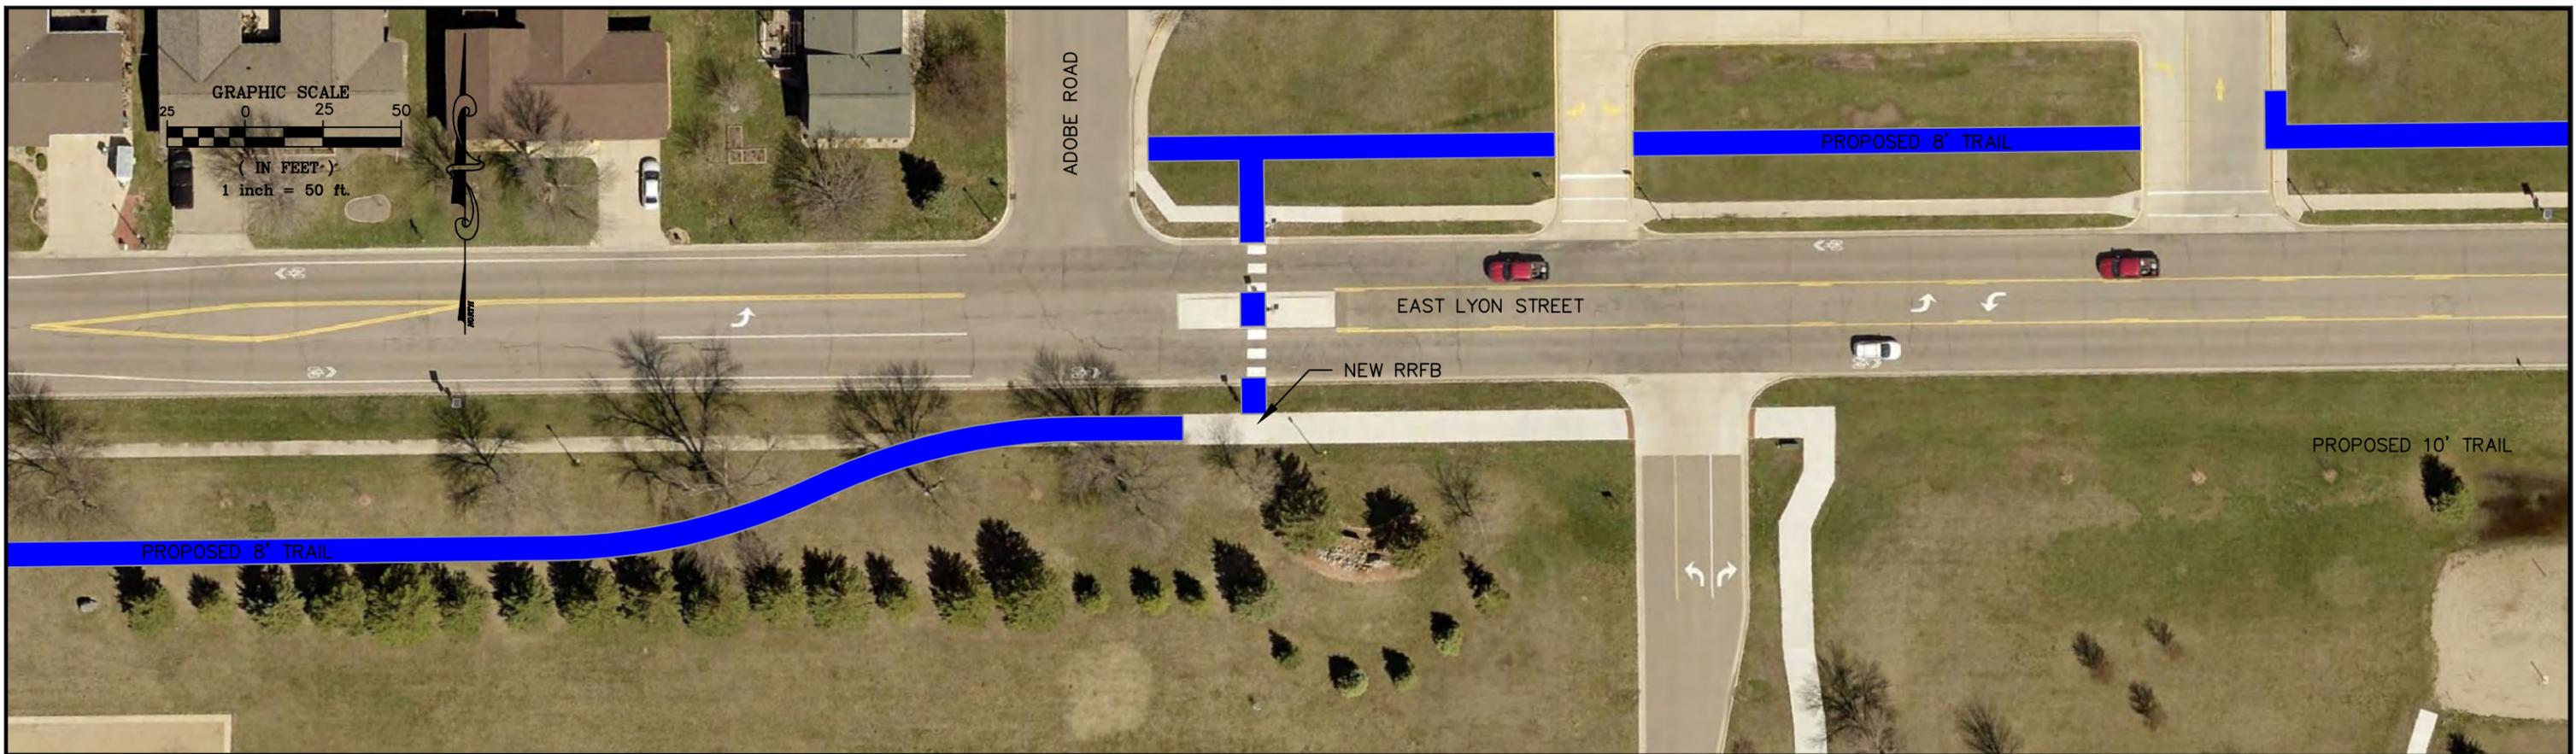

DESIGNED BY: ERH	DATE	REVISIONS	INIT.
DRAWN BY: ERH			
APPROVED BY: JRA			
SCALE: Varies			



ENGINEERING DEPARTMENT
 344 WEST MAIN STREET
 MARSHALL, MINNESOTA
 56258

East Lyon Street
 Conceptual Trail Layout

I HEREBY CERTIFY THAT THIS PLAN, SPECIFICATION OR REPORT WAS PREPARED BY ME OR UNDER MY DIRECT SUPERVISION AND THAT I AM A DULY LICENSED ENGINEER UNDER THE LAWS OF THE STATE OF MINNESOTA.

DATE: _____ LICENSE NO.: _____

CITY PROJECT NO. _____	DATE 9-30-2025
STATE AID PROJECT NO. _____	SHEET NO. 3 OF 3