


# DETOUR SIGNING PLAN

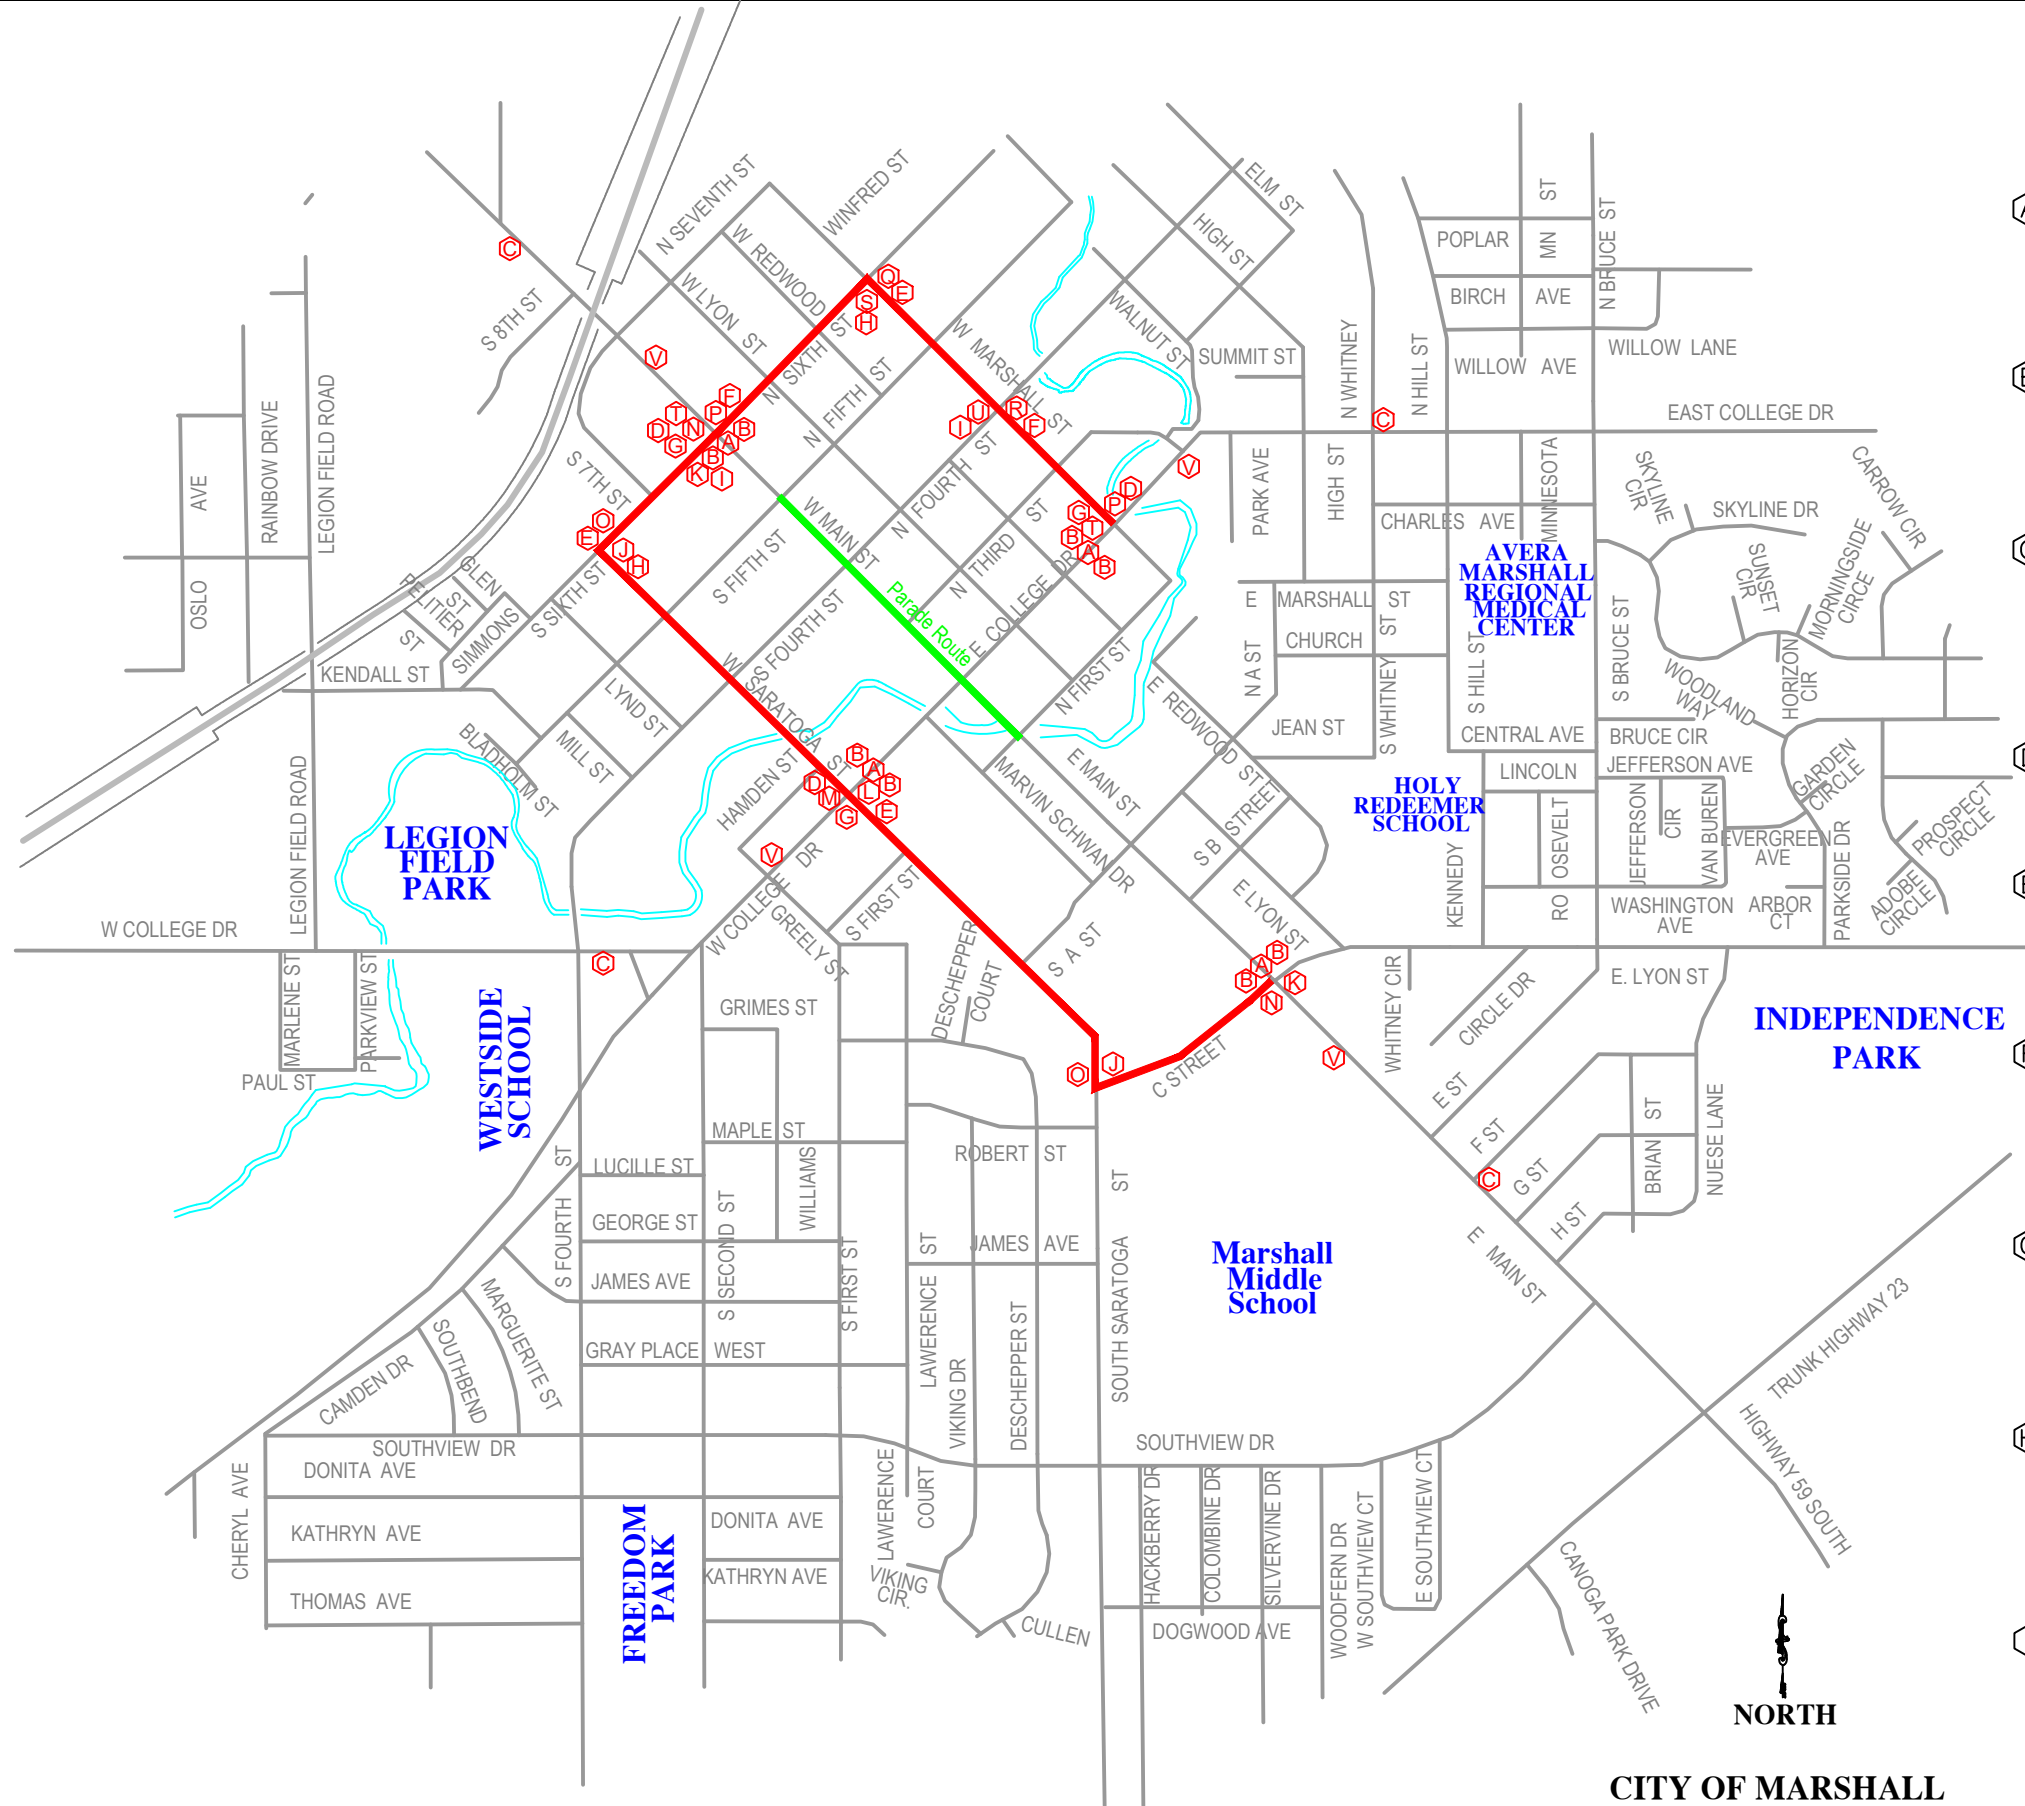

|          |   |          |   |          |   |
|----------|---|----------|---|----------|---|
| <b>A</b> | R11-2<br>G20-2<br>FLASHERS NOT SHOWN    | <b>J</b> | M4-8<br>M3-1<br>M1-4<br>M5-1a (RIGHT)   | <b>S</b> | M4-8<br>M3-2a<br>M1-5a<br>M5-1a (RIGHT) |
| <b>B</b> | G20-2<br>FLASHERS NOT SHOWN             | <b>K</b> | M4-8<br>M3-1<br>M1-4<br>M5-1a (LEFT)    | <b>T</b> | M4-8<br>M3-2a<br>M1-5a<br>M5-1a (LEFT)  |
| <b>C</b> | W20-2<br>*1500' FROM INT.               | <b>L</b> | M4-8<br>M3-1<br>M1-4<br>M6-3            | <b>U</b> | M4-8<br>M3-2a<br>M1-5a<br>M6-3a         |
| <b>D</b> | M4-8<br>M3-4a<br>M1-5a<br>M5-1a (RIGHT) | <b>M</b> | M4-8<br>M3-3<br>M1-4<br>M6-3            | <b>V</b> | M4-8a<br>*500' FROM INT.                |
| <b>E</b> | M4-8<br>M3-4a<br>M1-5a<br>M5-1a (LEFT)  | <b>N</b> | M4-8<br>M3-3<br>M1-4<br>M5-1 (RIGHT)    |          |   |
| <b>F</b> | M4-8<br>M3-4a<br>M1-5a<br>M6-3a         | <b>O</b> | M4-8<br>M3-3<br>M1-4<br>M5-1 (LEFT)     |          |   |
| <b>G</b> | M4-8<br>M3-2a<br>M1-5a<br>M5-1a (LEFT)  | <b>P</b> | M4-8<br>M3-4a<br>M1-5a<br>M5-1a (RIGHT) |          |   |
| <b>H</b> | M4-8<br>M3-2a<br>M1-5a<br>M5-1a (RIGHT) | <b>Q</b> | M4-8<br>M3-4a<br>M1-5a<br>M5-1a (LEFT)  |          |   |
| <b>I</b> | M4-8<br>M3-2a<br>M1-5a<br>M6-3a         | <b>R</b> | M4-8<br>M3-4a<br>M1-5a<br>M6-3a         |          |   |

CITY OF MARSHALL  
LYON COUNTY  
MINNESOTA  
NOT TO SCALE

ALL TRAFFIC CONTROL DEVICES SHALL CONFORM TO THE LATEST EDITION OF THE MINNESOTA MANUAL ON UNIFORM TRAFFIC CONTROL DEVICES, INCLUDING THE LATEST FIELD MANUAL FOR TEMPORARY TRAFFIC CONTROL ZONE LAYOUTS.

ALL NECESSARY TRAFFIC CONTROL DEVICES AND DETOUR DEVICES ON THIS PROJECT SHALL BE THE RESPONSIBILITY OF THE CITY OF MARSHALL.

ALL TRAFFIC CONTROL DEVICES SHALL HAVE RETROREFLECTIVE SHEETING.

**CITY ENGINEERS OFFICE**  
344 WEST MAIN STREET  
MARSHALL, MINNESOTA  
56258

St. Patrick's Day Parade

Detour Plan

| DATE | REVISIONS   |
|------|-------------|
|      | DESCRIPTION |
|      |             |

I HEREBY CERTIFY THAT THIS PLAN, SPECIFICATION OR REPORT WAS PREPARED BY ME OR UNDER MY DIRECT SUPERVISION AND THAT I AM A DULY LICENSED ENGINEER UNDER THE LAWS OF THE STATE OF MINNESOTA.

DATE \_\_\_\_\_ REGISTRATION NO. 41557

|                    |           |
|--------------------|-----------|
| DATE<br>2/18/2021  | S.P. NO.  |
| DRAWN BY<br>G.J.S. | SHEET NO. |