


DETOUR SIGNING PLAN

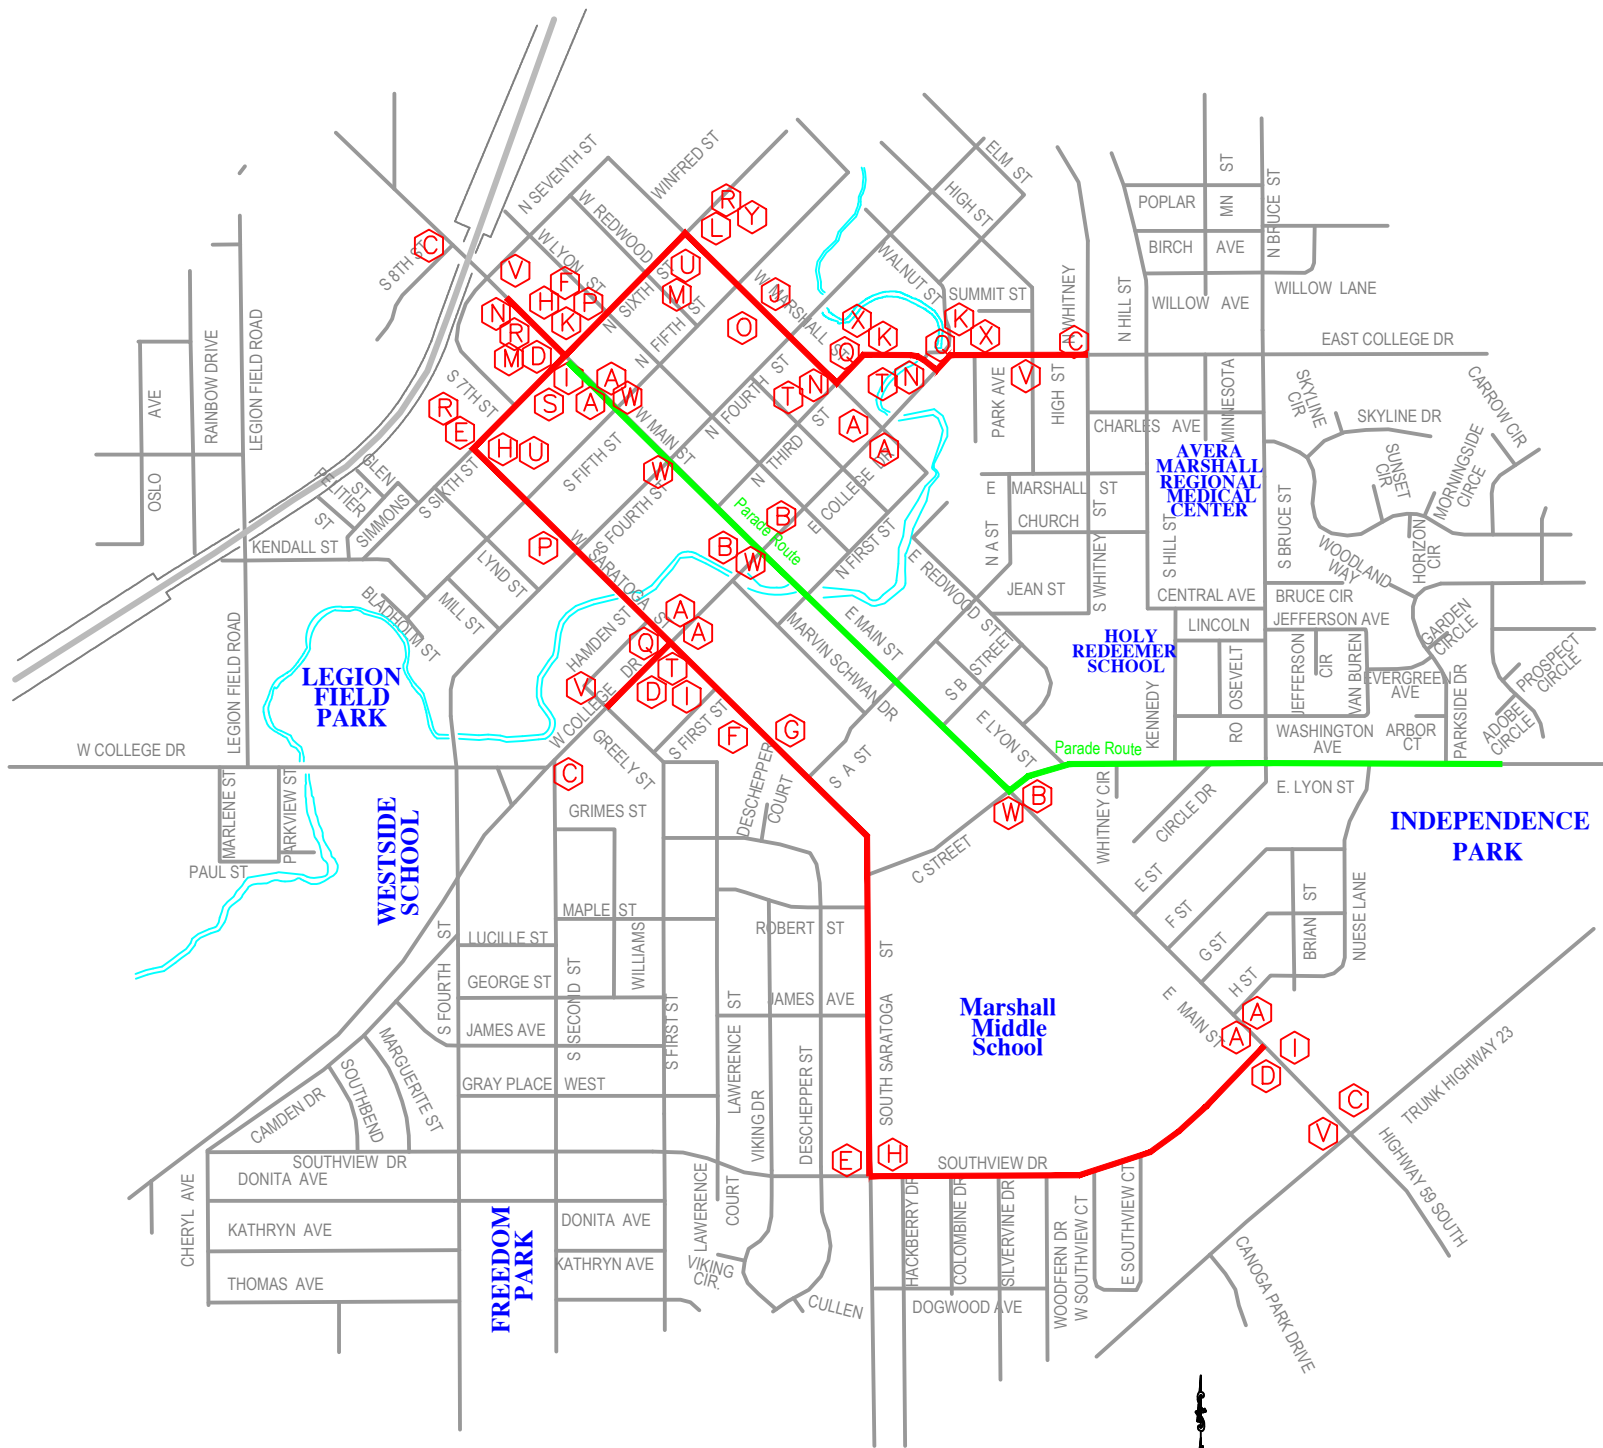


— CITY OF MARSHALL DETOUR ROUTE
— PARADE ROUTE

NORTH
 CITY OF MARSHALL
 LYON COUNTY
 MINNESOTA

NOT TO SCALE

ALL TRAFFIC CONTROL DEVICES SHALL CONFORM TO THE LATEST EDITION OF THE MINNESOTA MANUAL ON UNIFORM TRAFFIC CONTROL DEVICES, INCLUDING THE LATEST FIELD MANUAL FOR TEMPORARY TRAFFIC CONTROL ZONE LAYOUTS

ALL NECESSARY TRAFFIC CONTROL DEVICES AND DETOUR DEVICES ON THIS PROJECT SHALL BE THE RESPONSIBILITY OF THE CITY OF MARSHALL. ALL TRAFFIC CONTROL DEVICES SHALL HAVE RETROREFLECTIVE SHEETING.

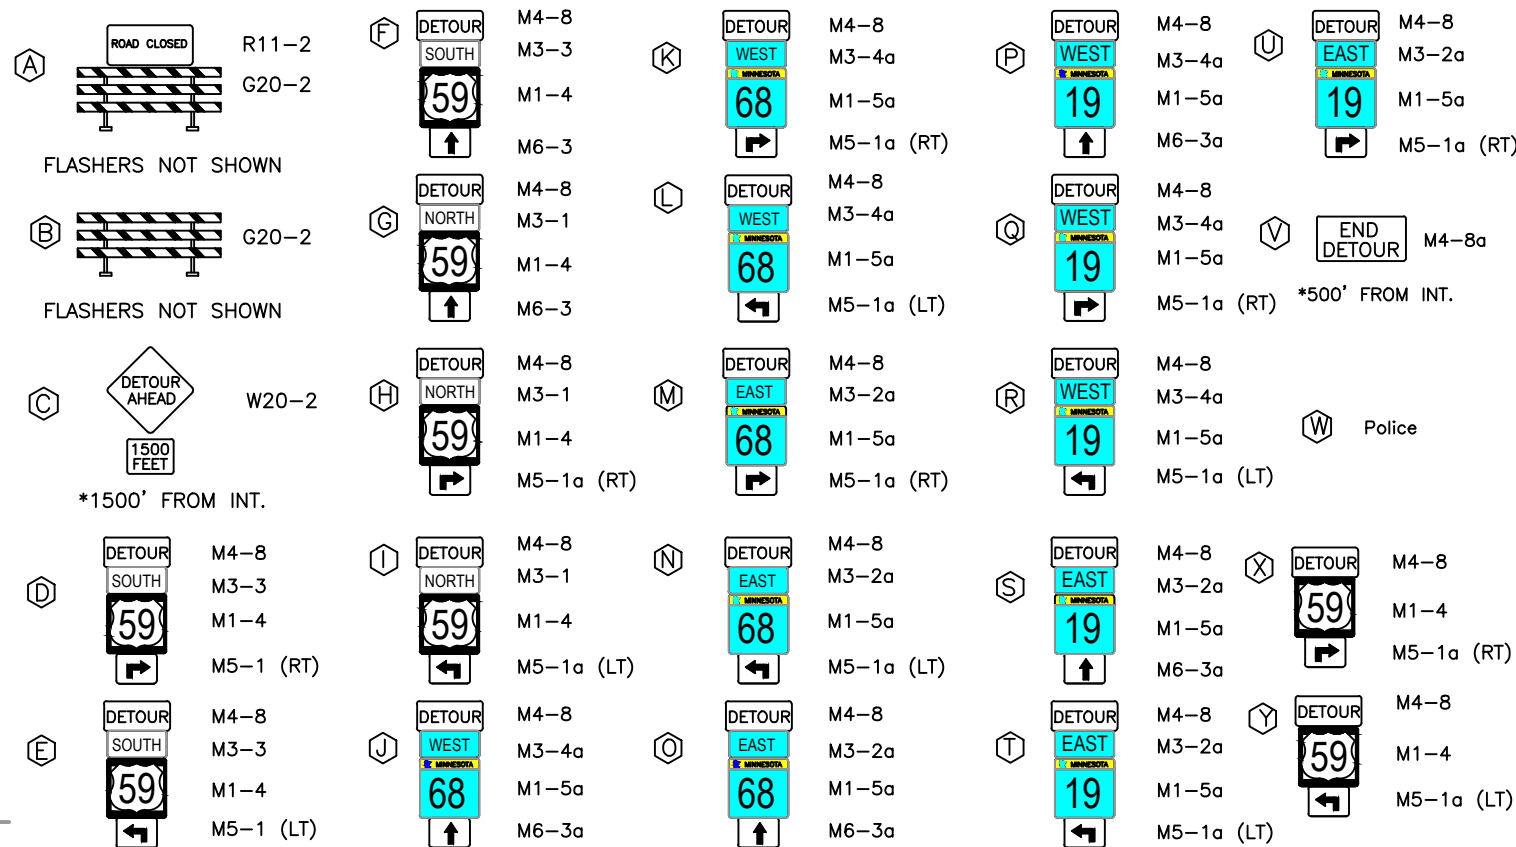

SIGN	SIGN NO.	QUANTITY	SIZE	COLOR	FLASHERS
	TYPE III BARRICADE	11	60"x48"	ORANGE ON WHITE	19
	R11-3	8	60"x30"	BLACK ON WHITE	
	W20-2	4	36"x36"	BLACK ON ORANGE	
	M1-4	16	24"x24"	BLACK ON WHITE	
	M1-5a	11	24"x24"	WHITE AND GOLD ON BLUE	
	M1-5a	14	24"x24"	WHITE AND GOLD ON BLUE	
	W20-100P	4	30"x24"	BLACK ON ORANGE	
	M3-1a	6	24"x24"	WHITE ON BLUE	
	M3-3a	7	24"x24"	WHITE ON BLUE	
	M3-2a	12	24"x24"	WHITE ON BLUE	
	M3-4a	13	24"x24"	WHITE ON BLUE	
	M5-1a RT.	18	21"x15"	WHITE ON BLUE	
	M5-1a LT.	15	21"x15"	WHITE ON BLUE	
	M6-3a	8	21"x15"	WHITE ON BLUE	
	M4-8	41	24"x12"	BLACK ON ORANGE	
	M4-8a	4	24"x18"	BLACK ON ORANGE	

CITY ENGINEERS OFFICE
 344 WEST MAIN STREET
 MARSHALL, MINNESOTA
 56258

Light up the Night Parade

Detour Plan

DATE	REVISIONS
	DESCRIPTION

I HEREBY CERTIFY THAT THIS PLAN, SPECIFICATION OR REPORT WAS PREPARED BY ME OR UNDER MY DIRECT SUPERVISION AND THAT I AM A DULY LICENSED ENGINEER UNDER THE LAWS OF THE STATE OF MINNESOTA.

DATE _____ REGISTRATION NO. _____ 41557

DATE 5/23/2019	S.P. NO.
DRAWN BY G.J.S.	SHEET NO.