


DETOUR SIGNING PLAN

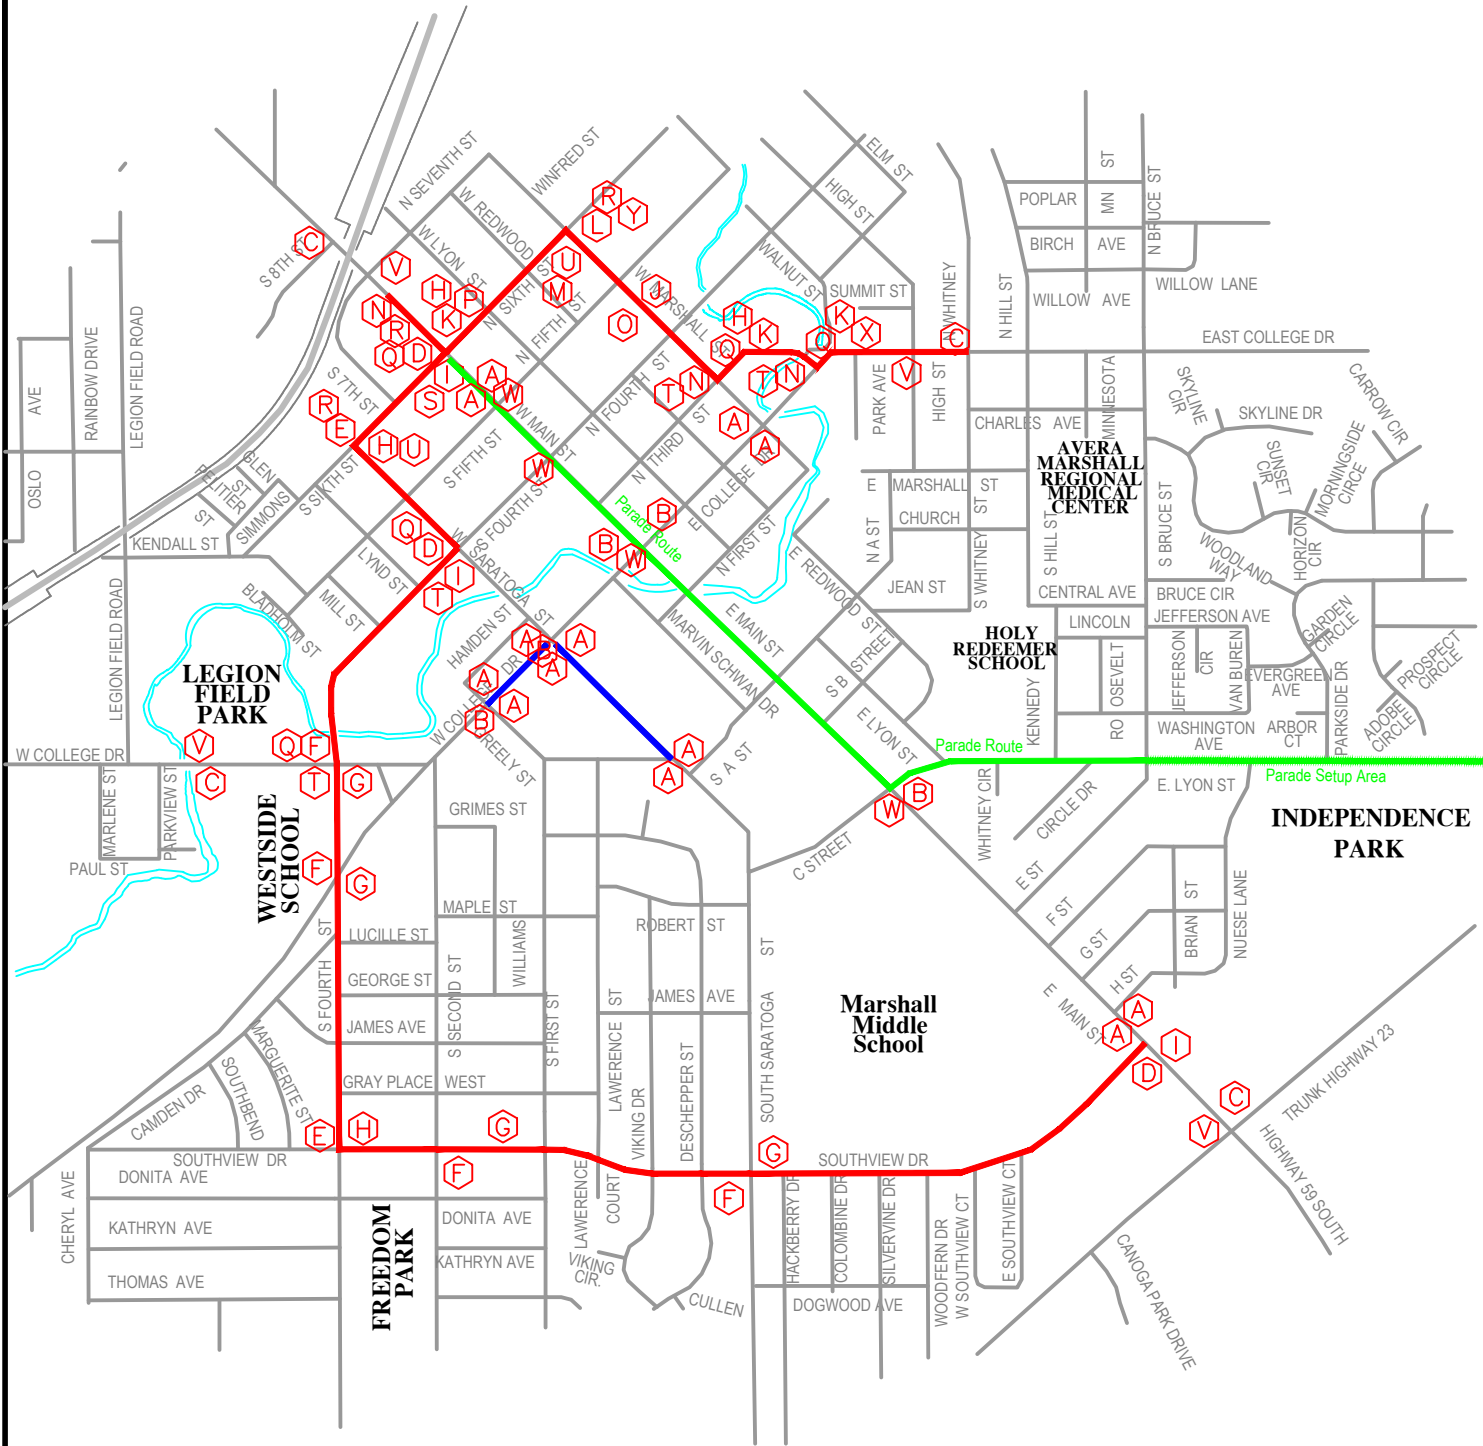

- █ CLOSED ROAD
- █ CITY OF MARSHALL DETOUR ROUTE
- █ PARADE ROUTE

THIS MAP SHOWS DETOUR ROUTE CLOSURES, ALL LOCAL SIDE STREETS WILL ALSO BE CLOSED WITH NO TRAFFIC ALLOWED WITHIN CLOSED ROAD

ALL TRAFFIC CONTROL DEVICES SHALL CONFORM TO THE LATEST EDITION OF THE MINNESOTA MANUAL ON UNIFORM TRAFFIC CONTROL DEVICES, INCLUDING THE LATEST FIELD MANUAL FOR TEMPORARY TRAFFIC CONTROL ZONE LAYOUTS

ALL NECESSARY TRAFFIC CONTROL DEVICES AND DETOUR DEVICES ON THIS PROJECT SHALL BE THE RESPONSIBILITY OF THE CITY OF MARSHALL. ALL TRAFFIC CONTROL DEVICES SHALL HAVE RETROREFLECTIVE SHEETING.

CITY OF MARSHALL
LYON COUNTY
MINNESOTA

NOT TO SCALE

CITY ENGINEERS OFFICE
344 WEST MAIN STREET
MARSHALL, MINNESOTA
56258

| | | | | | |
|--|--|--|---|---|---|
| R11-2 G20-2 FLASHERS NOT SHOWN | M4-8 M3-3 M1-4-US59 M6-3 | M4-8 M3-1 M1-4-US59 M6-3 | M4-8 M3-4-024BL M1-5M-MN68-024BL M5-1R-021BL | M4-8 M3-4-024BL M1-5M-MN19-024BL M6-3-021BL | M4-8 M3-2-024BL M1-5M-MN19-024BL M5-1R-021BL |
| W20-2 *1500' FROM INT. | M4-8 M3-3 M1-4-US59 M5-1R | M4-8 M3-1 M1-4-US59 M5-1L | M4-8 M3-2-024BL M1-5M-MN68-024BL M5-1L-021BL | M4-8 M3-2-024BL M1-5M-MN19-024BL M6-3-021BL | M4-8 M3-2-024BL M1-5M-MN19-024BL M5-1L-021BL |
| M4-8 M3-3 M1-4-US59 M5-1L | M4-8 M3-1 M1-4-US59 M5-1L | M4-8 M3-4-024BL M1-5M-MN68-024BL M6-3-021BL | M4-8 M3-2-024BL M1-5M-MN68-024BL M6-3-021BL | M4-8 M3-2-024BL M1-5M-MN19-024BL M5-1L-021BL | M4-8 M3-2-024BL M1-5M-MN19-024BL M5-1L-021BL |

| SIGN | SIGN NO. | QUANTITY | SIZE | COLOR | FLASHERS |
|------|--------------------|----------|---------|------------------------|----------|
| | TYPE III BARRICADE | 18 | 60"x48" | ORANGE ON WHITE | 19 |
| | R11-3 | 13 | 60"x30" | BLACK ON WHITE | |
| | W20-2 | 4 | 36"x36" | BLACK ON ORANGE | |
| | M1-4 | 21 | 24"x24" | BLACK ON WHITE | |
| | M1-5M-MN68-024BL | 10 | 24"x24" | WHITE AND GOLD ON BLUE | |
| | M1-5M-MN19-024BL | 17 | 24"x24" | WHITE AND GOLD ON BLUE | |
| | W20-100P | 4 | 30"x24" | BLACK ON ORANGE | |
| | M3-2-024BL | 12 | 24"x24" | WHITE ON BLUE | |
| | M3-4-024BL | 14 | 24"x24" | WHITE ON BLUE | |
| | M5-1R-021BL | 19 | 21"x15" | WHITE ON BLUE | |
| | M5-1L-021BL | 12 | 21"x15" | WHITE ON BLUE | |
| | M6-3-021BL | 4 | 21"x15" | WHITE ON BLUE | |
| | M4-8 | 40 | 24"x12" | BLACK ON ORANGE | |
| | M4-8a | 4 | 24"x18" | BLACK ON ORANGE | |

| SIGN | SIGN NO. | QUANTITY | SIZE | COLOR |
|------|----------|----------|---------|----------------|
| | M3-1 | 10 | 24"x24" | BLACK ON WHITE |
| | M3-3 | 9 | 24"x24" | BLACK ON WHITE |
| | M5-1R | 8 | 21"x15" | BLACK ON WHITE |
| | M5-1L | 5 | 21"x15" | BLACK ON WHITE |
| | M6-3 | 8 | 21"x15" | BLACK ON WHITE |

| | | | | |
|--|-------------------------------|--|--------------------|---------------------------|
| Sounds of Summer Parade Detour Plan | REVISIONS DATE DESCRIPTION | I HEREBY CERTIFY THAT THIS PLAN, SPECIFICATION OR REPORT WAS PREPARED BY ME OR UNDER MY DIRECT SUPERVISION AND THAT I AM A DULY LICENSED ENGINEER UNDER THE LAWS OF THE STATE OF MINNESOTA. DATE _____ REGISTRATION NO. 41557 | DATE 05/19/2023 | S.P. NO. SHEET NO. |
|--|-------------------------------|--|--------------------|---------------------------|