


DETOUR SIGNING PLAN

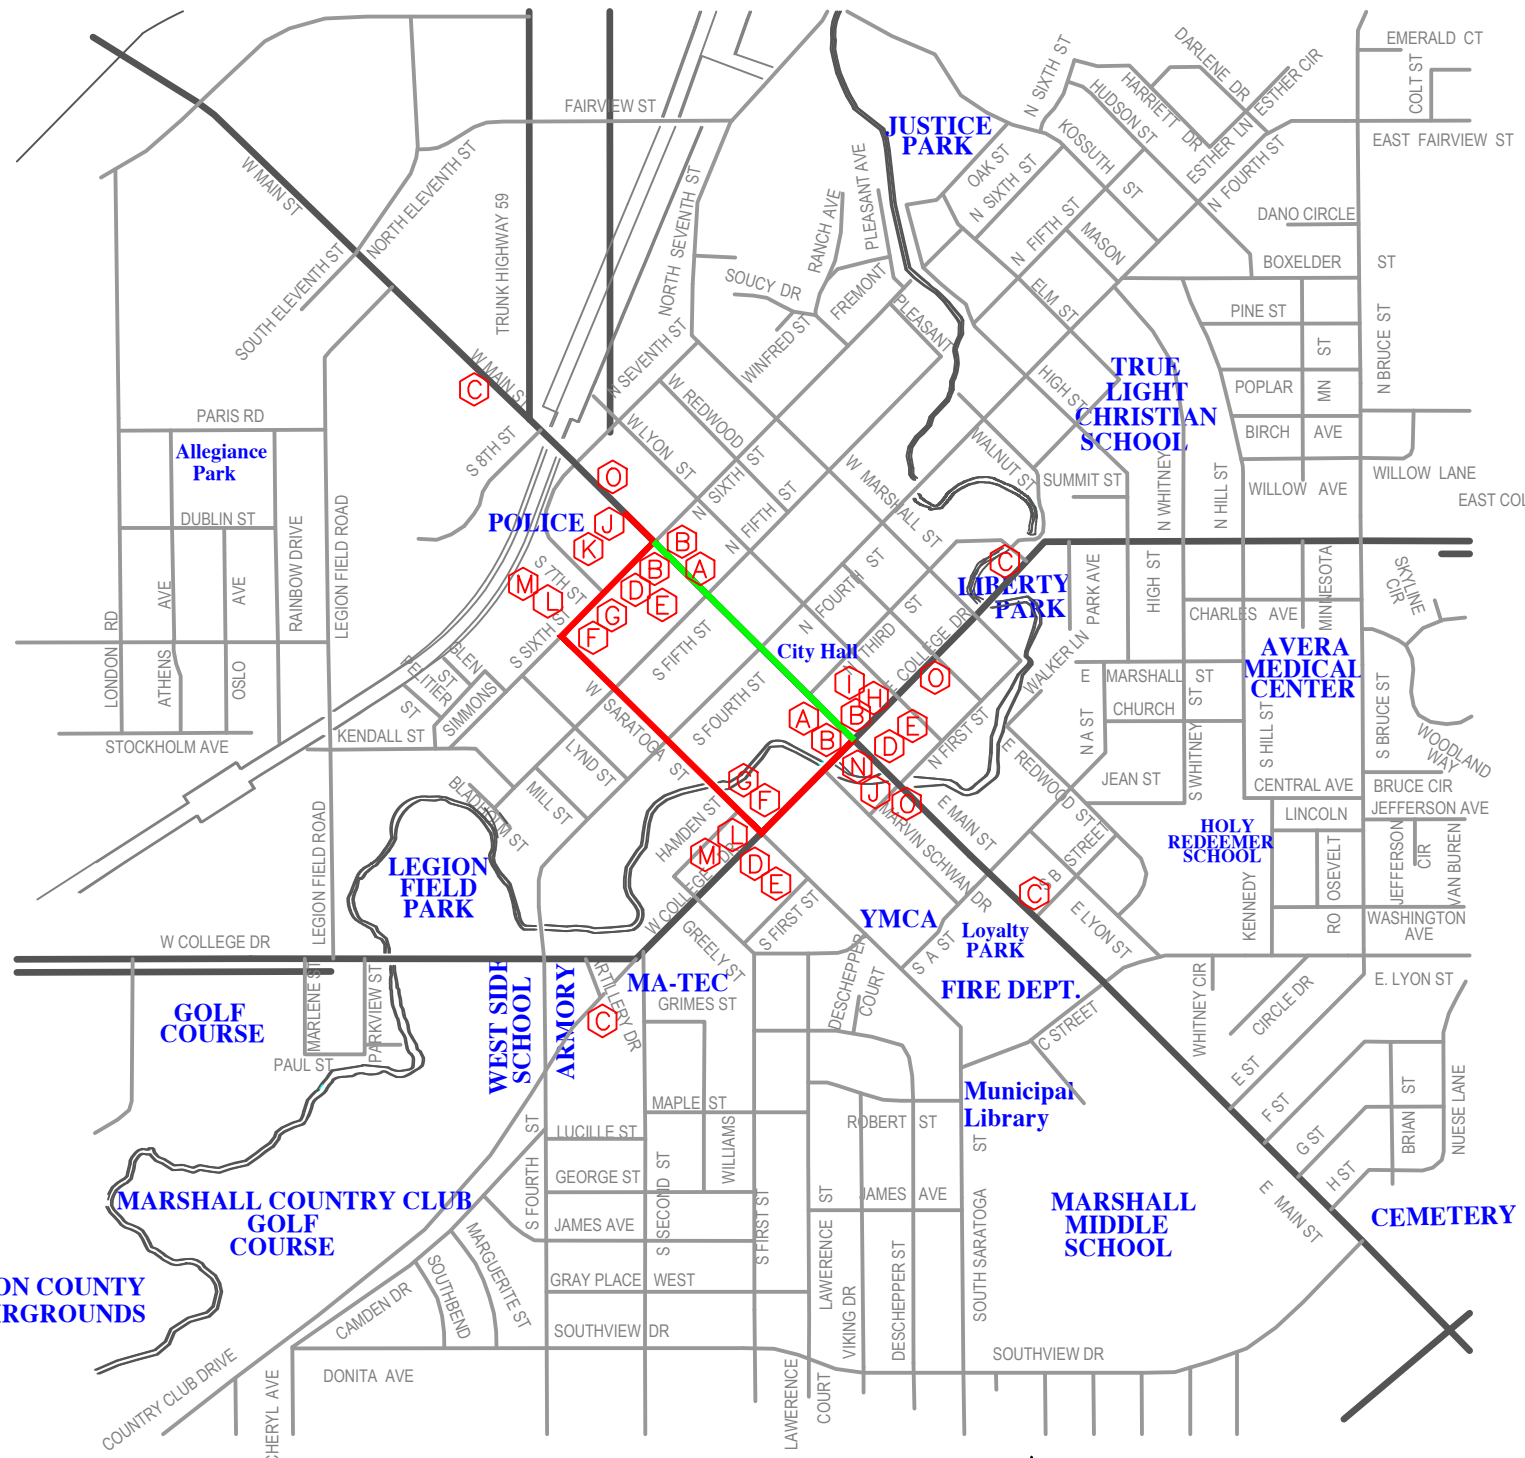

RED LINE CITY OF MARSHALL DETOUR
GREEN LINE CLOSED SECTION OF ROAD

NORTH
CITY OF MARSHALL
 LYON COUNTY
 MINNESOTA
 NOT TO SCALE

A ROAD CLOSED R11-2
 G20-2
 FLASHERS NOT SHOWN

B ROAD CLOSED G20-2
 FLASHERS NOT SHOWN

C DETOUR AHEAD W20-2
 1500 FEET
 *1500' FROM INT.

D DETOUR NORTH 59 M4-8
 M3-2a
 M1-5a
 M5-1a (LEFT)

E DETOUR WEST 68 M4-8
 M3-2a
 M1-5a
 M5-1a (LEFT)

F DETOUR NORTH 59 M4-8
 M3-2a
 M1-5a
 M5-1a (RIGHT)

G DETOUR WEST 68 M4-8
 M3-2a
 M1-5a
 M5-1a (RIGHT)

H DETOUR NORTH 59 M4-8
 M3-2a
 M1-5a
 M6-3a

I DETOUR WEST 68 M4-8
 M3-2a
 M1-5a
 M6-3a

J DETOUR SOUTH 59 M4-8
 M3-4a
 M1-5a
 M5-1a (RIGHT)

K DETOUR EAST 68 M4-8
 M3-2a
 M1-5a
 M5-1a (RIGHT)

L DETOUR SOUTH 59 M4-8
 M3-4a
 M1-5a
 M5-1a (LEFT)

M DETOUR EAST 68 M4-8
 M3-2a
 M1-5a
 M5-1a (LEFT)

N DETOUR EAST 68 M4-8
 M3-2a
 M1-5a
 M6-3a

O END DETOUR M4-8a
 *500' FROM INT.

SIGN	SIGN NO.	QUANTITY	SIZE	COLOR	FLASHERS
	TYPE III BARRICADE	6	60"x48"	ORANGE ON WHITE	8
	R11-3	2	60"x30"	BLACK ON WHITE	
	W20-2	3	36"x36"	BLACK ON ORANGE	
	M1-5a	10	24"x24"	WHITE AND GOLD ON BLUE	
	M1-5a	10	24"x24"	WHITE AND GOLD ON BLUE	
	W20-100P	3	30"x24"	BLACK ON ORANGE	
	M3-1a	6	24"x24"	WHITE ON BLUE	
	M3-3a	4	24"x24"	WHITE ON BLUE	
	M3-2a	4	24"x24"	WHITE ON BLUE	
	M3-4a	6	24"x24"	WHITE ON BLUE	
	M5-1a RT.	7	21"x15"	WHITE ON BLUE	
	M5-1a LT.	10	21"x15"	WHITE ON BLUE	
	M6-3a	3	21"x15"	WHITE ON BLUE	
	M4-8	20	24"x12"	BLACK ON ORANGE	
	M4-8a	3	24"x18"	BLACK ON ORANGE	

ALL TRAFFIC CONTROL DEVICES SHALL CONFORM TO THE LATEST EDITION OF THE MINNESOTA MANUAL ON UNIFORM TRAFFIC CONTROL DEVICES, INCLUDING THE LATEST FIELD MANUAL FOR TEMPORARY TRAFFIC CONTROL ZONE LAYOUTS

ALL NECESSARY TRAFFIC CONTROL DEVICES AND DETOUR DEVICES ON THIS PROJECT SHALL BE THE RESPONSIBILITY OF THE CITY OF MARSHALL.

ALL TRAFFIC CONTROL DEVICES SHALL HAVE RETROFLECTIVE SHEETING.

CITY ENGINEERS OFFICE
 344 WEST MAIN STREET
 MARSHALL, MINNESOTA
 56258

Shades of the Past Roll-In

Detour Plan

DATE	REVISIONS
	DESCRIPTION

I HEREBY CERTIFY THAT THIS PLAN, SPECIFICATION OR REPORT WAS PREPARED BY ME OR UNDER MY DIRECT SUPERVISION AND THAT I AM A DULY LICENSED ENGINEER UNDER THE LAWS OF THE STATE OF MINNESOTA.

DATE _____ REGISTRATION NO. 41557

DATE 5/23/2019	S.P. NO.
DRAWN BY G.J.S.	SHEET NO. 1 of 1