
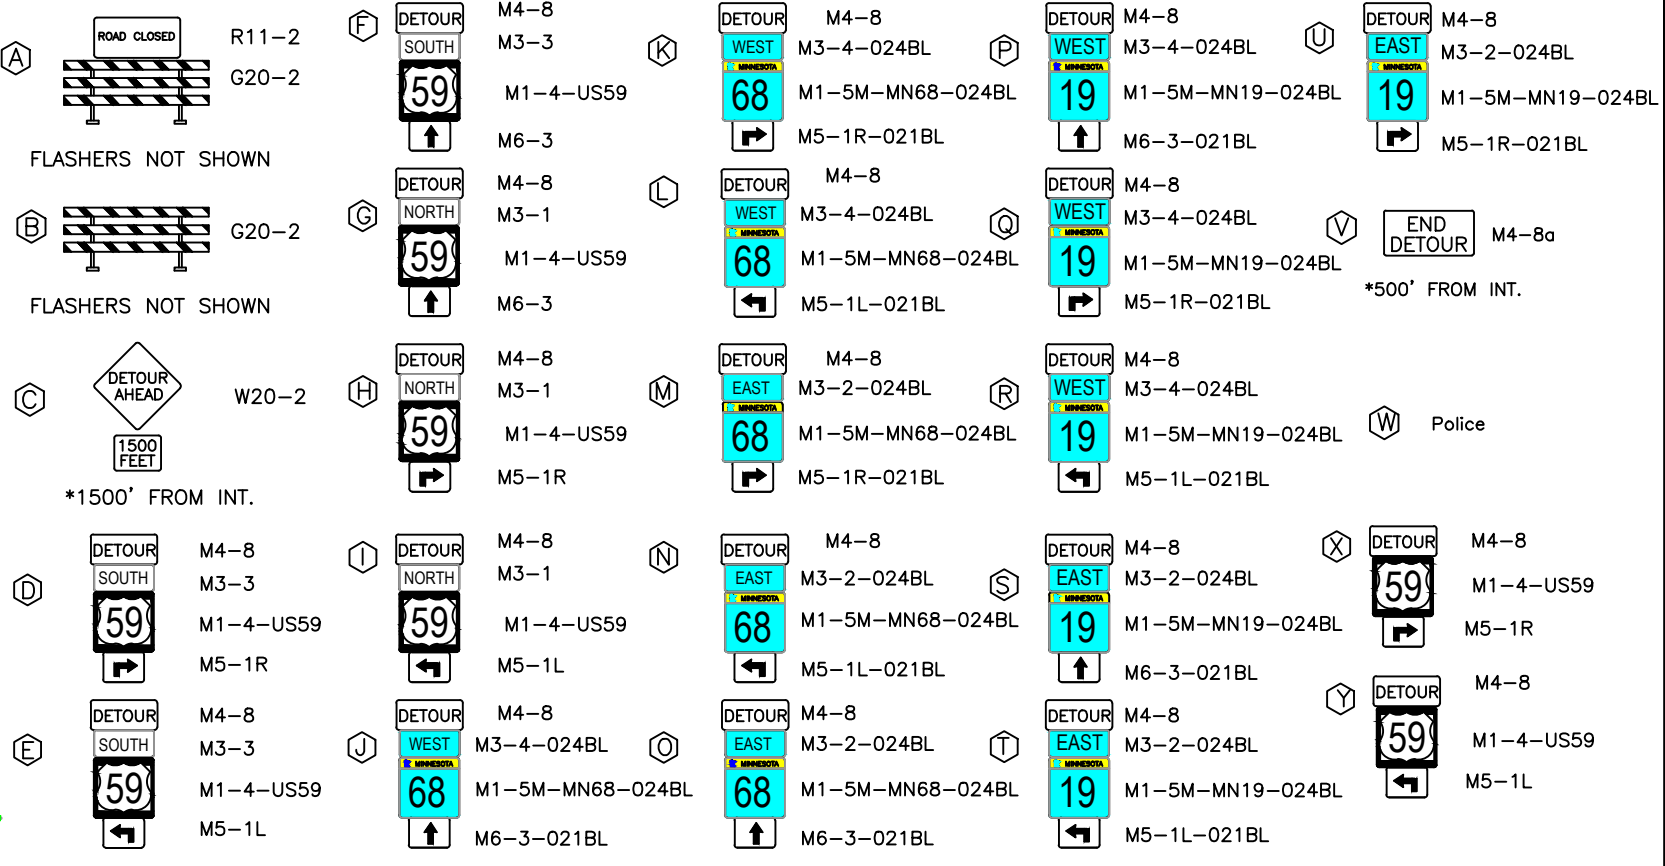


DETOUR SIGNING PLAN

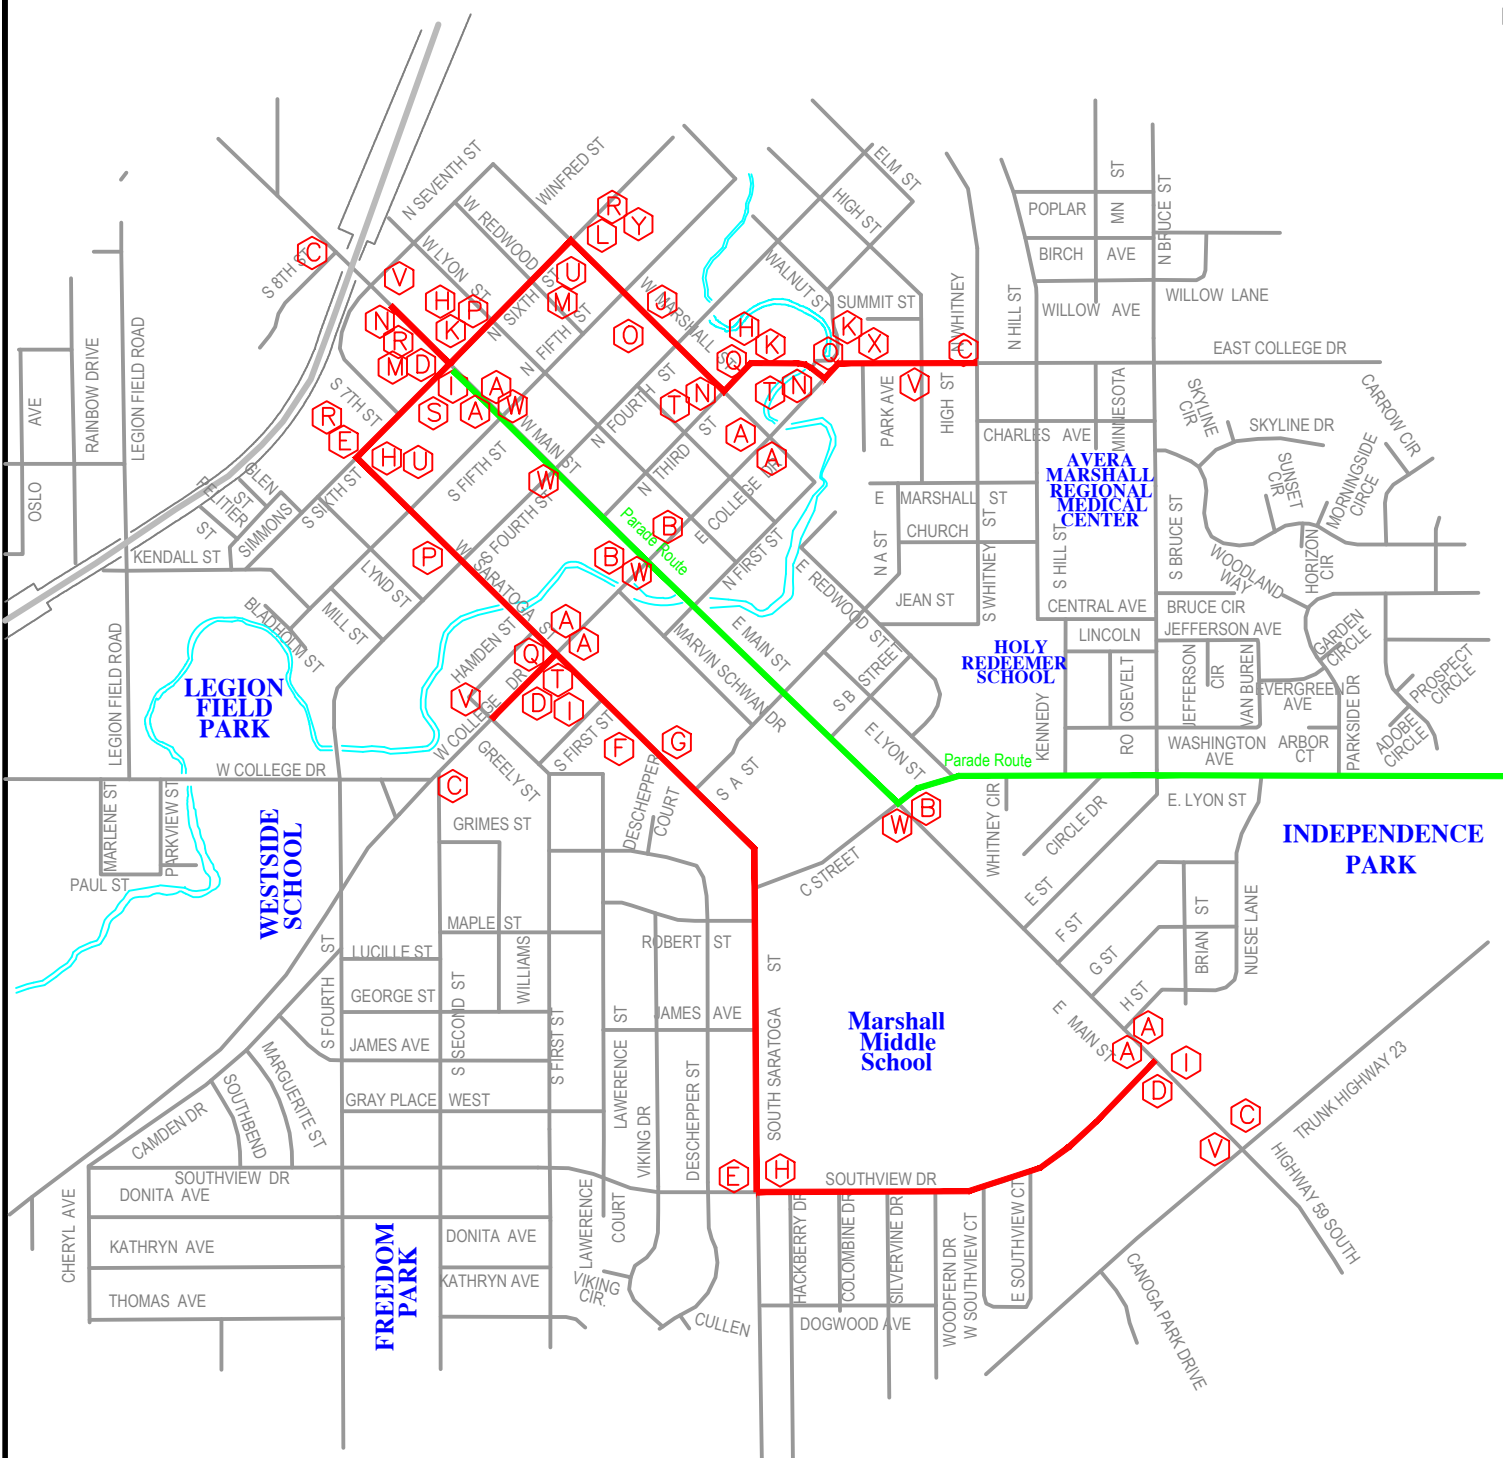

SIGN	SIGN NO.	QUANTITY	SIZE	COLOR	FLASHERS
	TYPE III BARRICADE	11	60"x48"	ORANGE ON WHITE	19
	R11-3	8	60"x30"	BLACK ON WHITE	
	W20-2	4	36"x36"	BLACK ON ORANGE	
	M1-4	16	24"x24"	BLACK ON WHITE	
	M1-5M-MN68-024BL	11	24"x24"	WHITE AND GOLD ON BLUE	
	M1-5M-MN19-024BL	14	24"x24"	WHITE AND GOLD ON BLUE	
	W20-100P	4	30"x24"	BLACK ON ORANGE	
	M3-2-024BL	12	24"x24"	WHITE ON BLUE	
	M3-4-024BL	13	24"x24"	WHITE ON BLUE	
	M5-1R-021BL	10	21"x15"	WHITE ON BLUE	
	M5-1L-021BL	10	21"x15"	WHITE ON BLUE	
	M6-3-021BL	5	21"x15"	WHITE ON BLUE	
	M4-8	41	24"x12"	BLACK ON ORANGE	
	M4-8a	4	24"x18"	BLACK ON ORANGE	

SIGN	SIGN NO.	QUANTITY	SIZE	COLOR
	M3-1	8	24"x24"	BLACK ON WHITE
	M3-3	6	24"x24"	BLACK ON WHITE
	M5-1R	8	21"x15"	BLACK ON WHITE
	M5-1L	6	21"x15"	BLACK ON WHITE
	M6-3	2	21"x15"	BLACK ON WHITE

THIS MAP SHOWS DETOUR ROUTE CLOSURES ON STATE AND US HIGHWAYS. ALL LOCAL SIDE STREETS WILL ALSO BE CLOSED WITH NO TRAFFIC ALLOWED WITHIN CLOSED ROAD.

ALL TRAFFIC CONTROL DEVICES SHALL CONFORM TO THE LATEST EDITION OF THE MINNESOTA MANUAL ON UNIFORM TRAFFIC CONTROL DEVICES, INCLUDING THE LATEST FIELD MANUAL FOR TEMPORARY TRAFFIC CONTROL ZONE LAYOUTS.

ALL NECESSARY TRAFFIC CONTROL DEVICES AND DETOUR DEVICES ON THIS PROJECT SHALL BE THE RESPONSIBILITY OF THE CITY OF MARSHALL.

ALL TRAFFIC CONTROL DEVICES SHALL HAVE RETROREFLECTIVE SHEETING.

CITY ENGINEERS OFFICE
344 WEST MAIN STREET
MARSHALL, MINNESOTA
56258

Light up the Night Parade

Detour Plan

REVISIONS	
DATE	DESCRIPTION

I HEREBY CERTIFY THAT THIS PLAN, SPECIFICATION OR REPORT WAS PREPARED BY ME OR UNDER MY DIRECT SUPERVISION AND THAT I AM A DULY LICENSED ENGINEER UNDER THE LAWS OF THE STATE OF MINNESOTA.

DATE _____ REGISTRATION NO. _____ 41557

DATE 11/09/2022	S.P. NO.
DRAWN BY G.J.S.	SHEET NO.

CITY OF MARSHALL
 LYON COUNTY
 MINNESOTA

NOT TO SCALE